




ÚV01

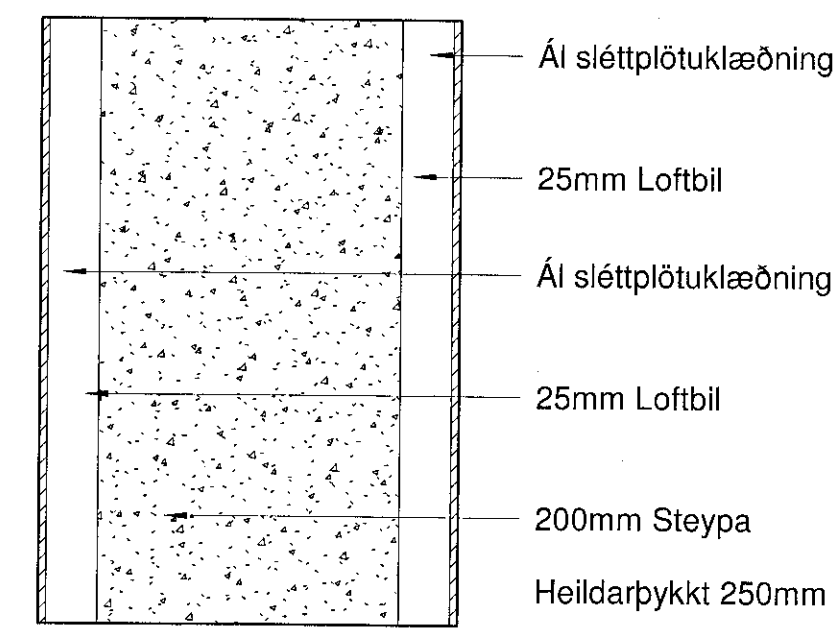


ÚV02

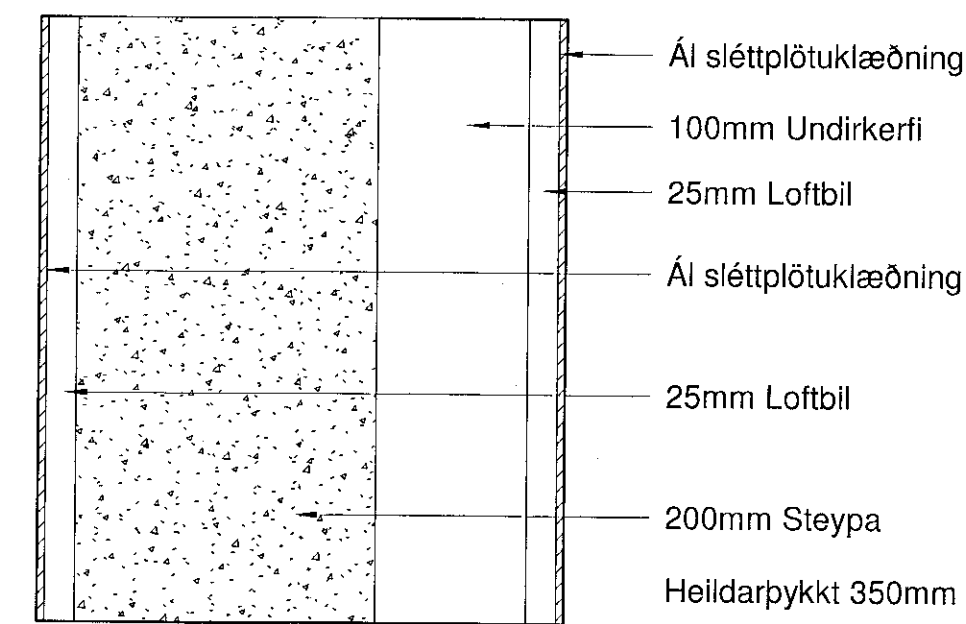


ÚV03

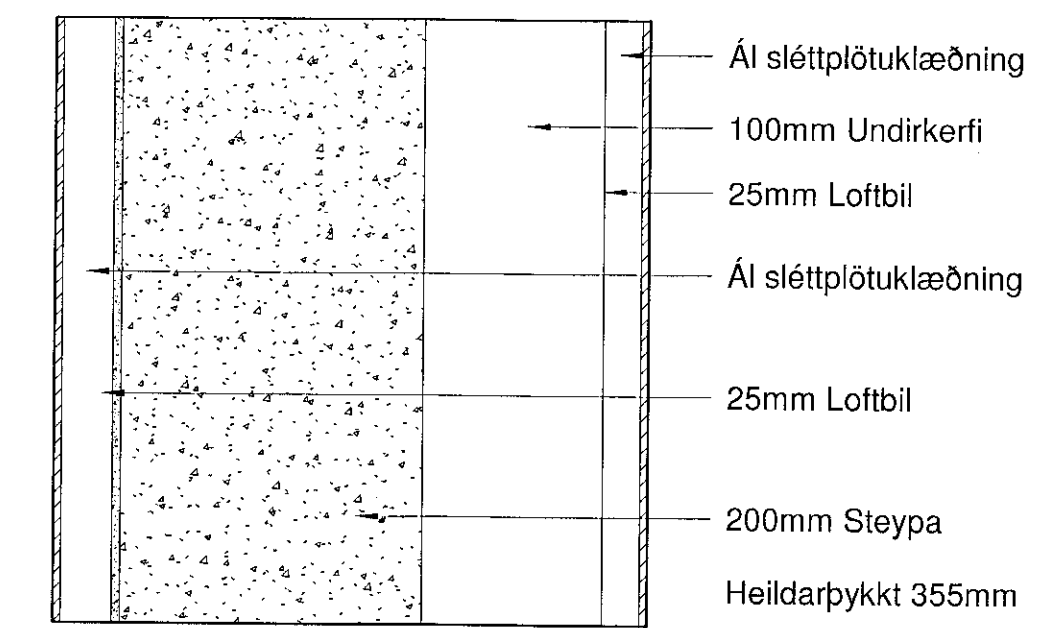


ÚV04

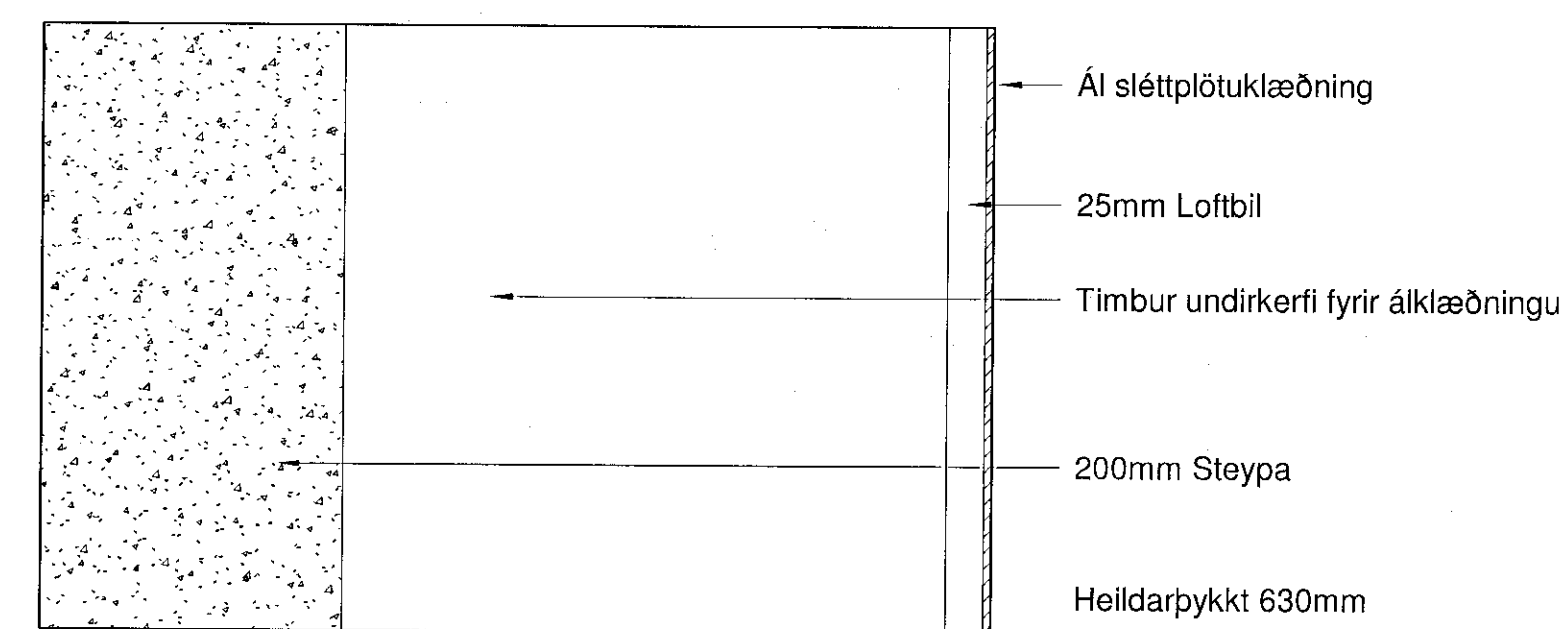


ÚV05

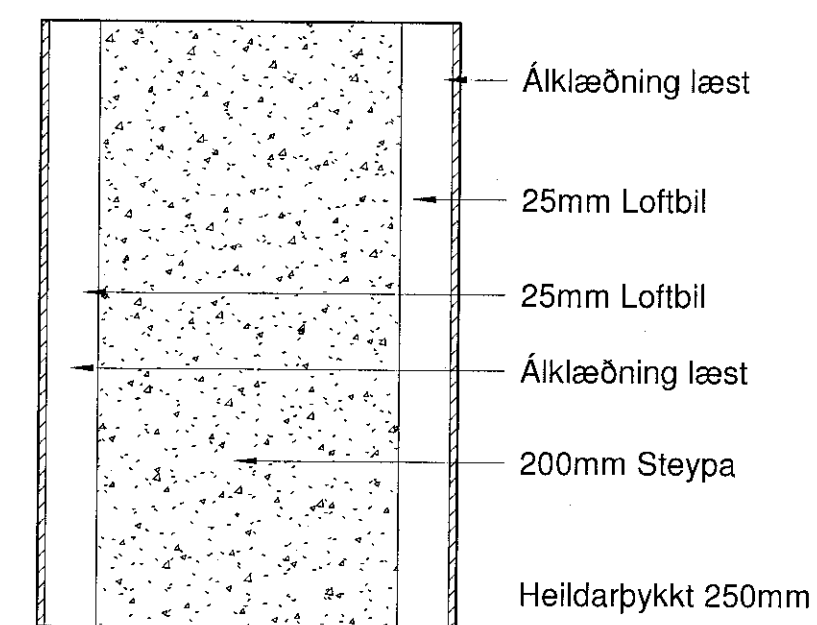


ÚV06

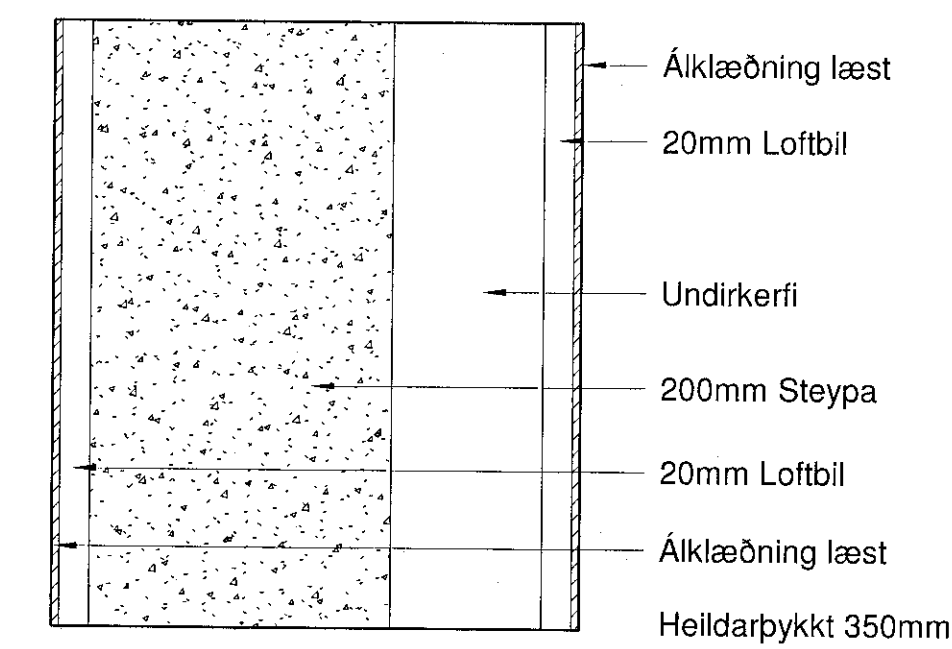


ÚV07

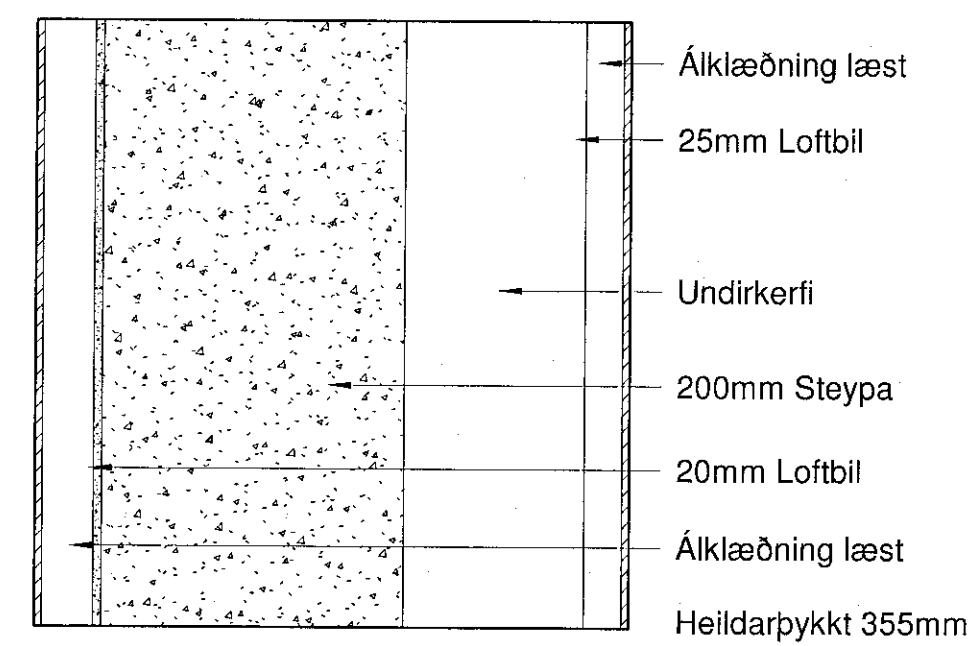

ÚV08

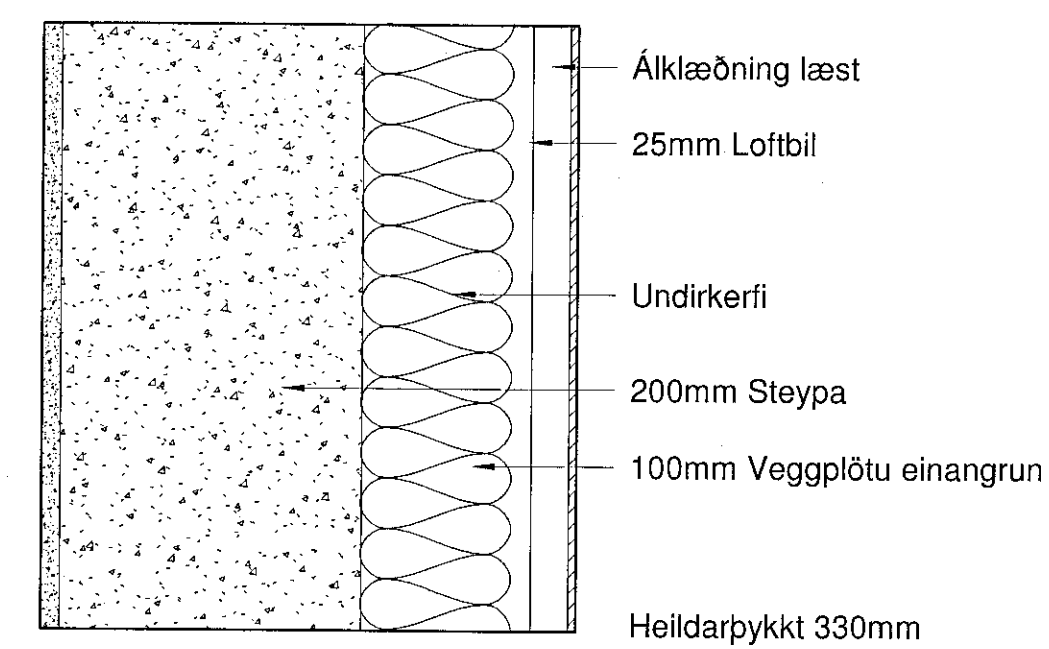

ÚV09

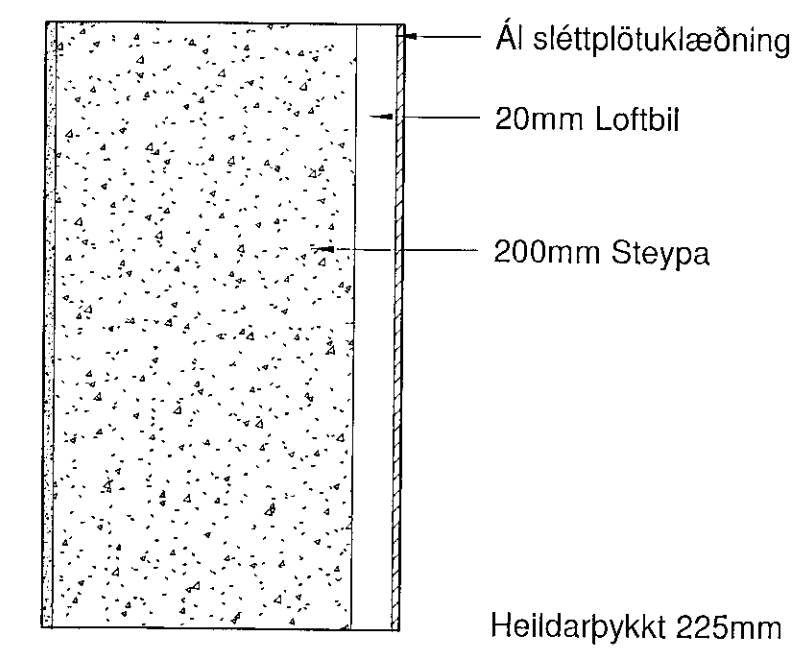

ÚV10

Útveggjayfirlit
1:5

ATELIER ARKITEKTA sif.
Björn Skaptason arkitekt hf
Fiskiskógur 31 sími 5696660
kí 410019-0650 gsm 6666977
netfang bjorn@atelier.is

Séruppdrættir
Völuskarð 17
221 Hafnarfjörður
Útveggjayfirlit

Hönnun: Atelier	Stj: BS
Yfirfarið: BS	Teiknað: BS/Kb/RL/SG
Mvk: 1:5	Dgs: 06/01/20
V.nr: 19-003	Blað: 00-31-000

S. Þykkt: *Björn Skaptason* Björn Skaptason
kí. 270561-2259

Dgs:	Br:
Dgs:	Br:
Dgs:	Br:

Öll mál staðfærast áður en framkvæmdir hefjast, ósamræmi í teikningum tilkynnist arkitekt strax, öll vafaatriði skal bera undir arkitekt.