
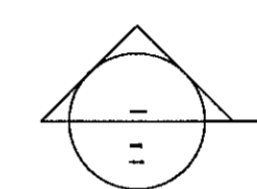
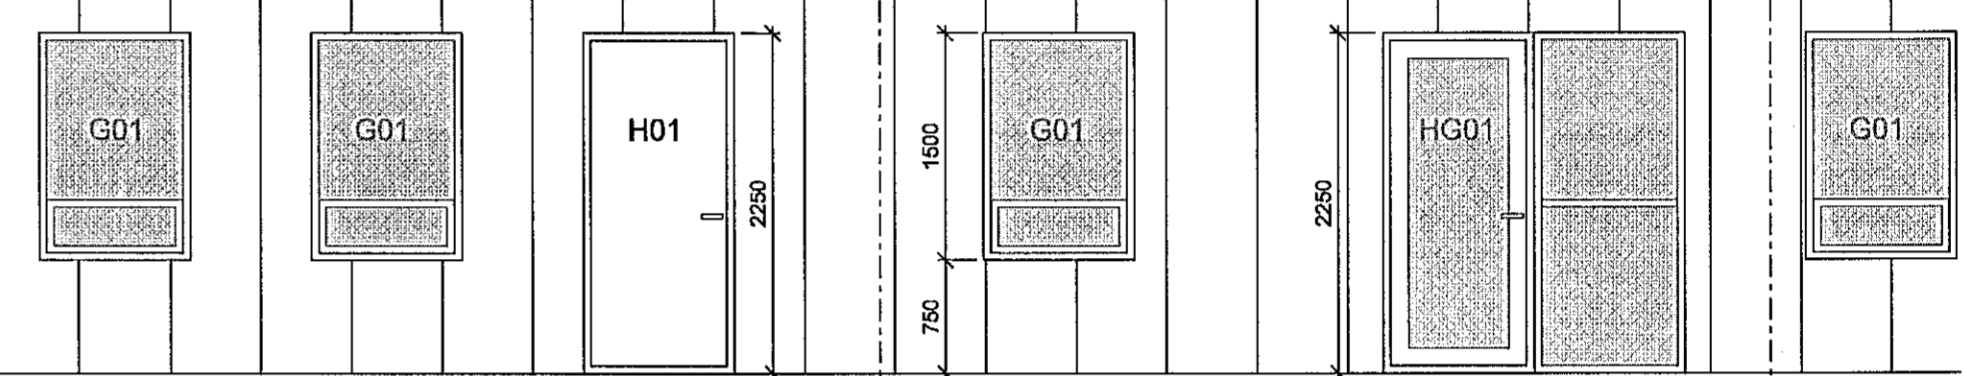


1 2 3 4 5 6 7

K:39.5

NAFN




K:28.15

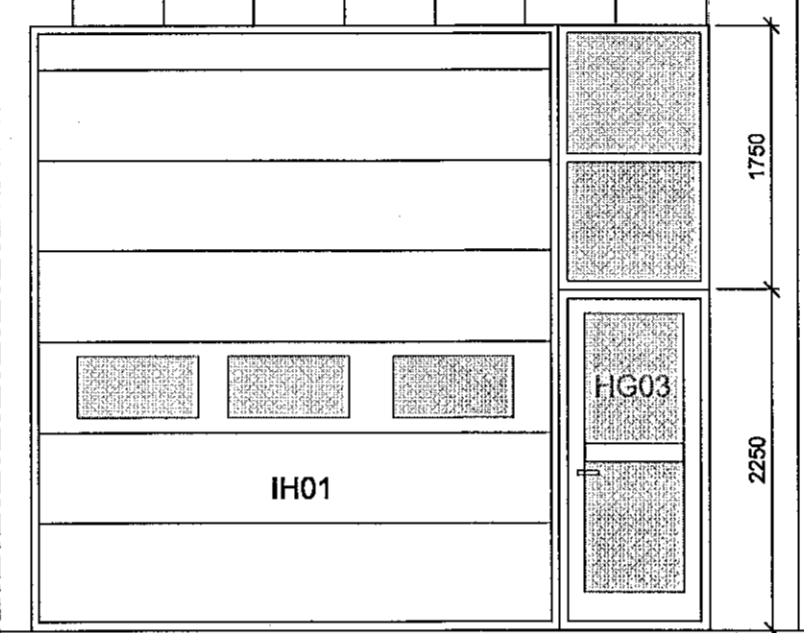

ÚTLIT 1:50
SUBUR

7 8 9 10 11 12 13

NAFN

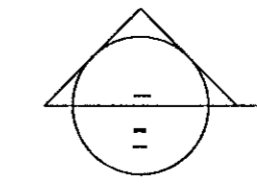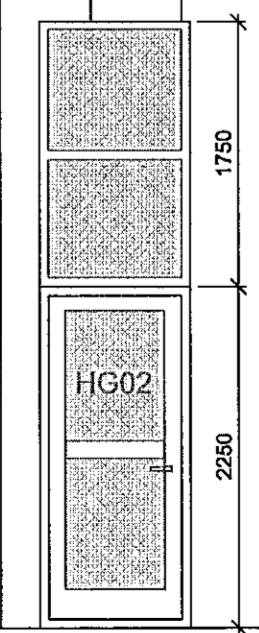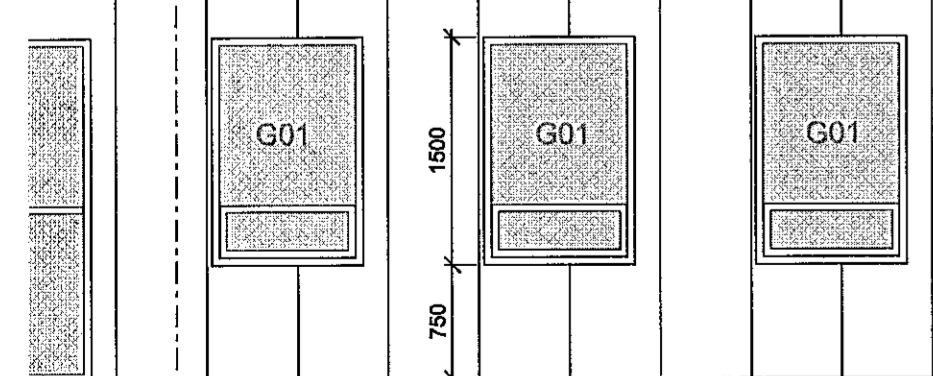

ÚTLIT 1:50
SUBUR

K:28.15

Samþykkt þann
21. jan. 2021
F.H. byggingarfræðingur Hafnarhóla
Sigurður Steinar Jónsson

DTGÁFA	ITERNAD	LYPPI/AND	IDAUS
BRÉYTINGAR			

ASK
06. jan. 2021
Sigurður Steinar Jónsson

ASK ARKITEKTAR EHF
GERSGÖTLU 9 101 REYKJAVÍK
SMÍ 515 0300
www.ask.is

Sigurður Steinar Jónsson
ASK ARKITEKTAR

VERKEFNI
Breiðhella 4, lagerhúsnæði
Hafnarfjörður

REGND TERNINGAR
VERKTEIKNING
Útlit suður

MKV: 1:50
TUNNAD: HU/RR
TERNINGAR: HU/RR/LGS
YMF.: SS
DAGS.: 05.01.2021
DTGÁFA: 1925
ADRESA: 20-09

© ÖLL AÐRÖT OG AÐRILIN TERNINGAR ERI HÁG SAMPTÖK ASK ARKITEKTAR. EKKI SKUL MÆLA UPPI AF TERNINGU.