




HG02
2 stk.

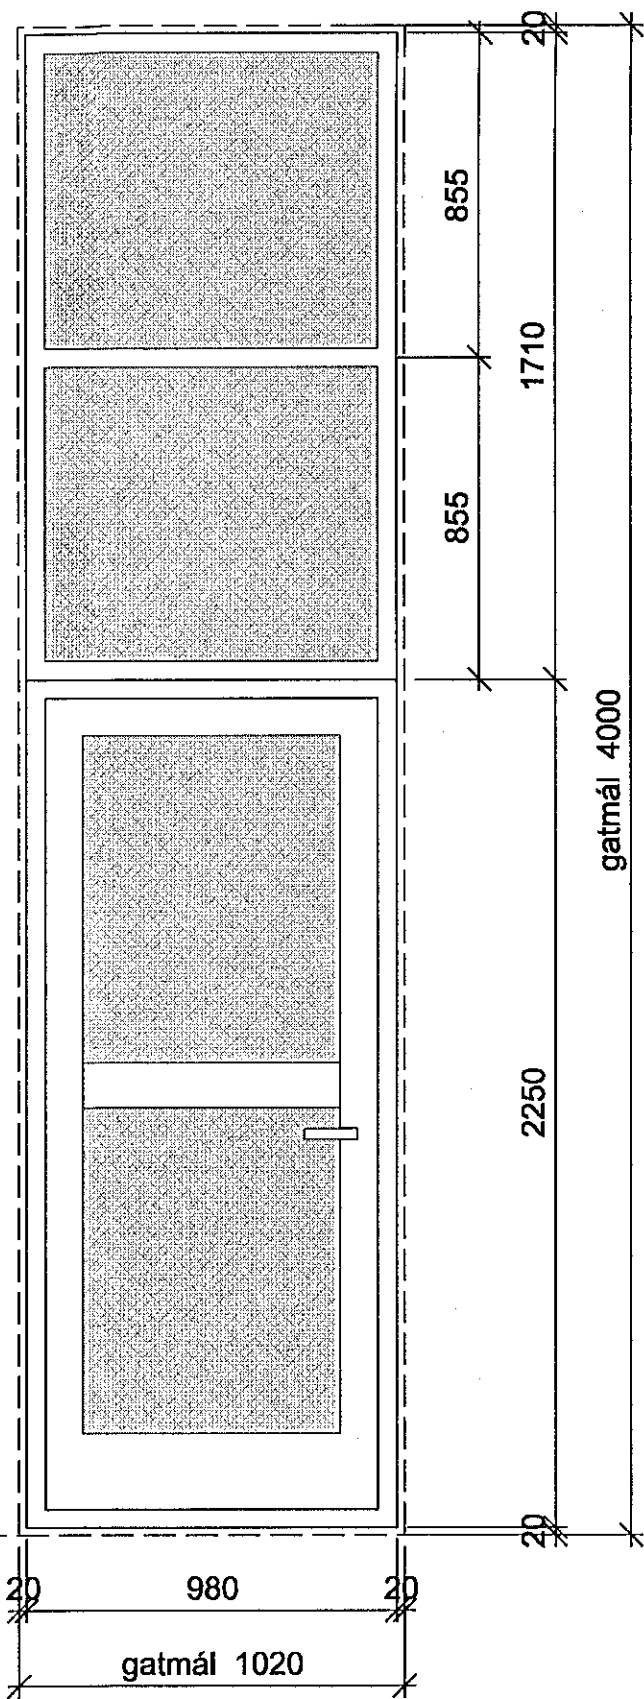


HG03
2 stk.

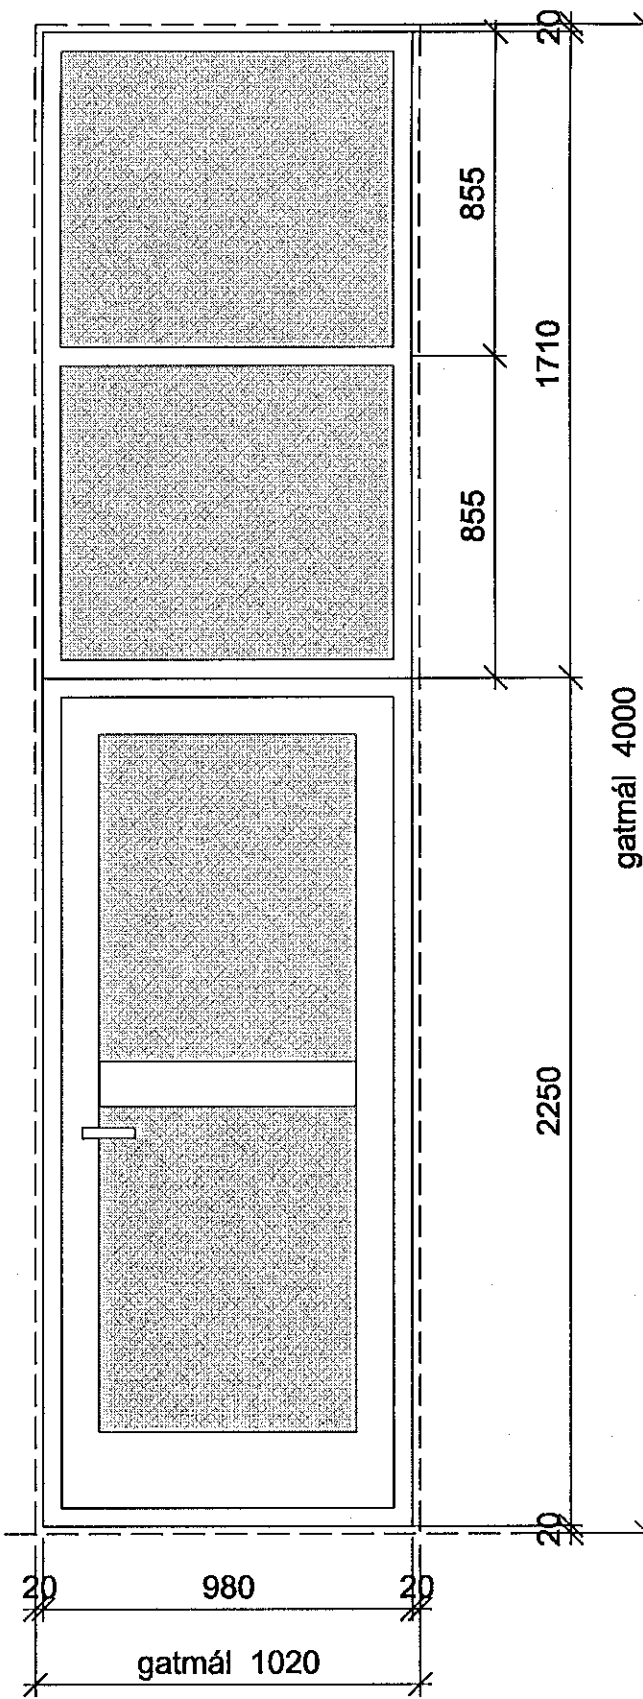


HG01
1 stk.

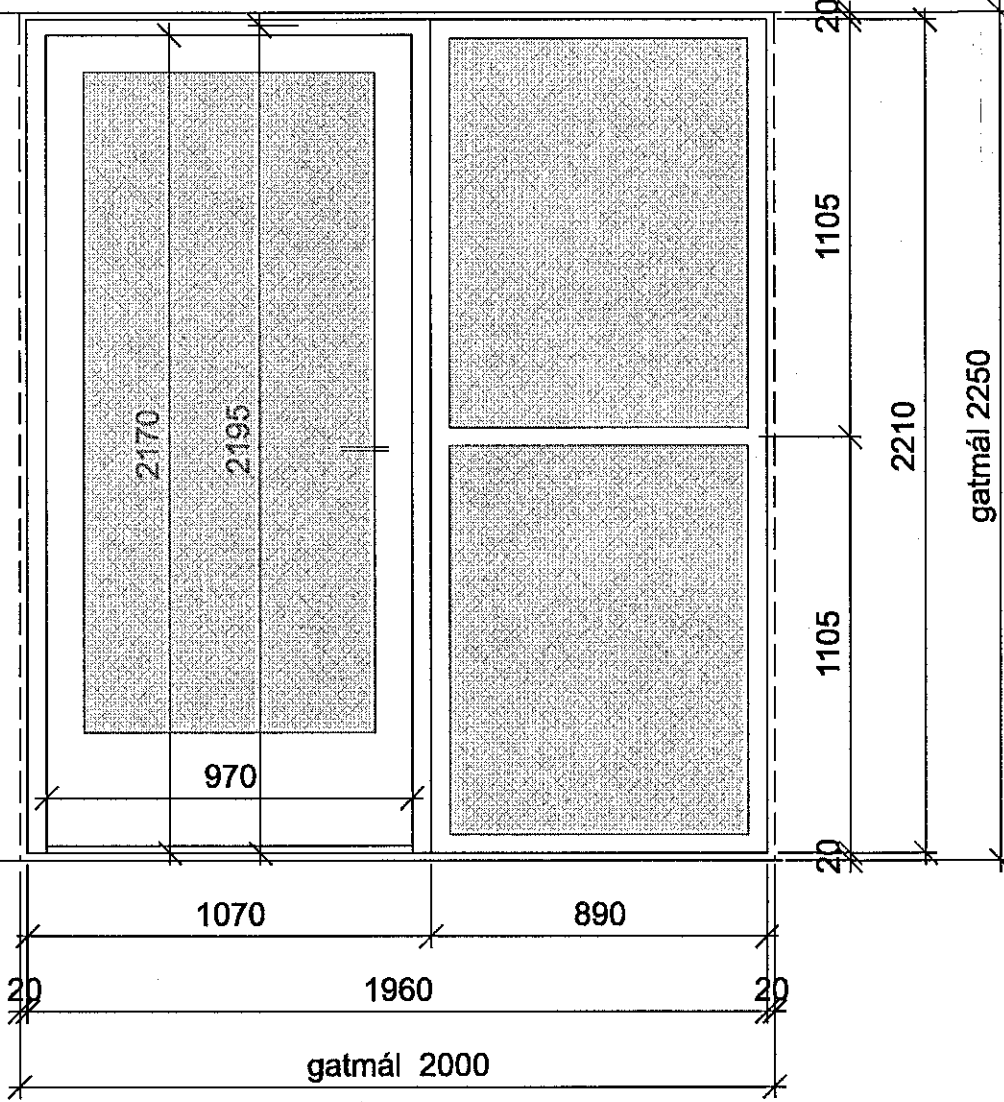


H01
1 stk.

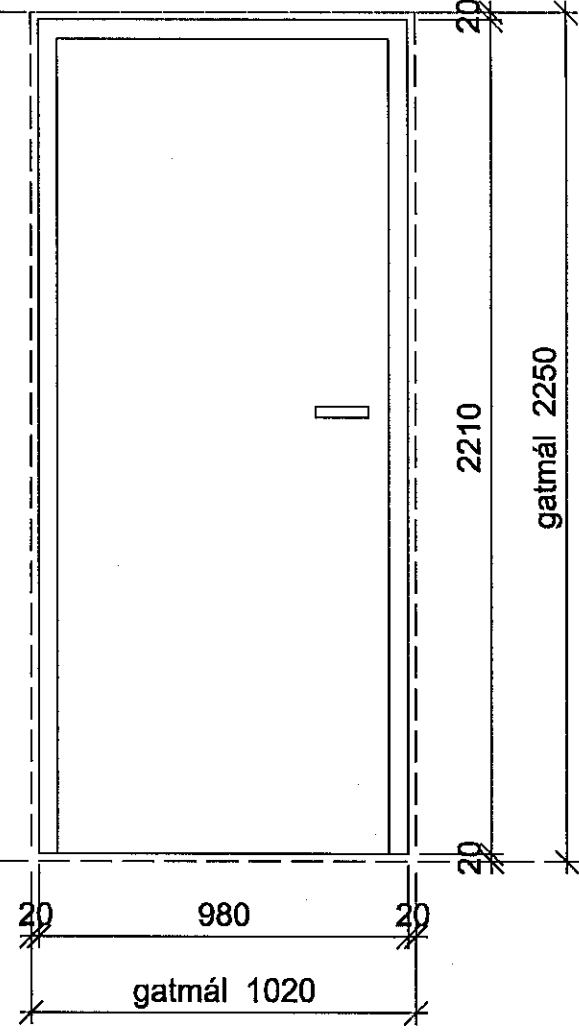


G01
6 stk.

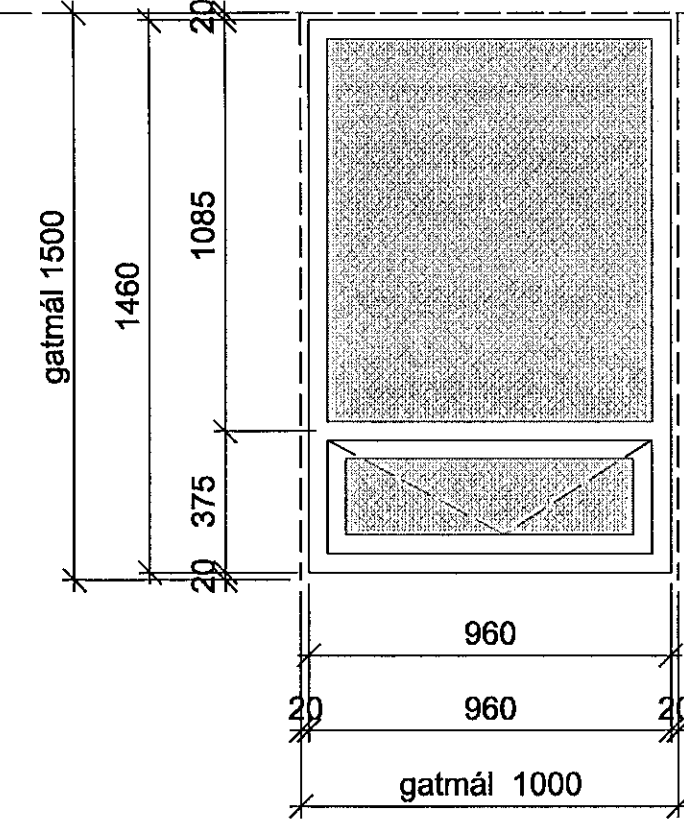


H02
1 stk.

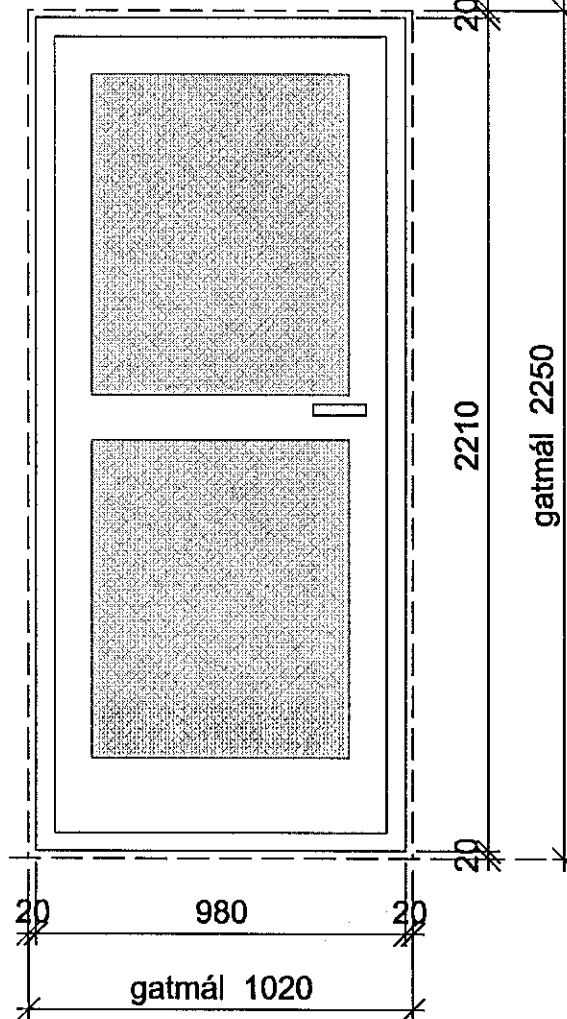


H03
2 stk.

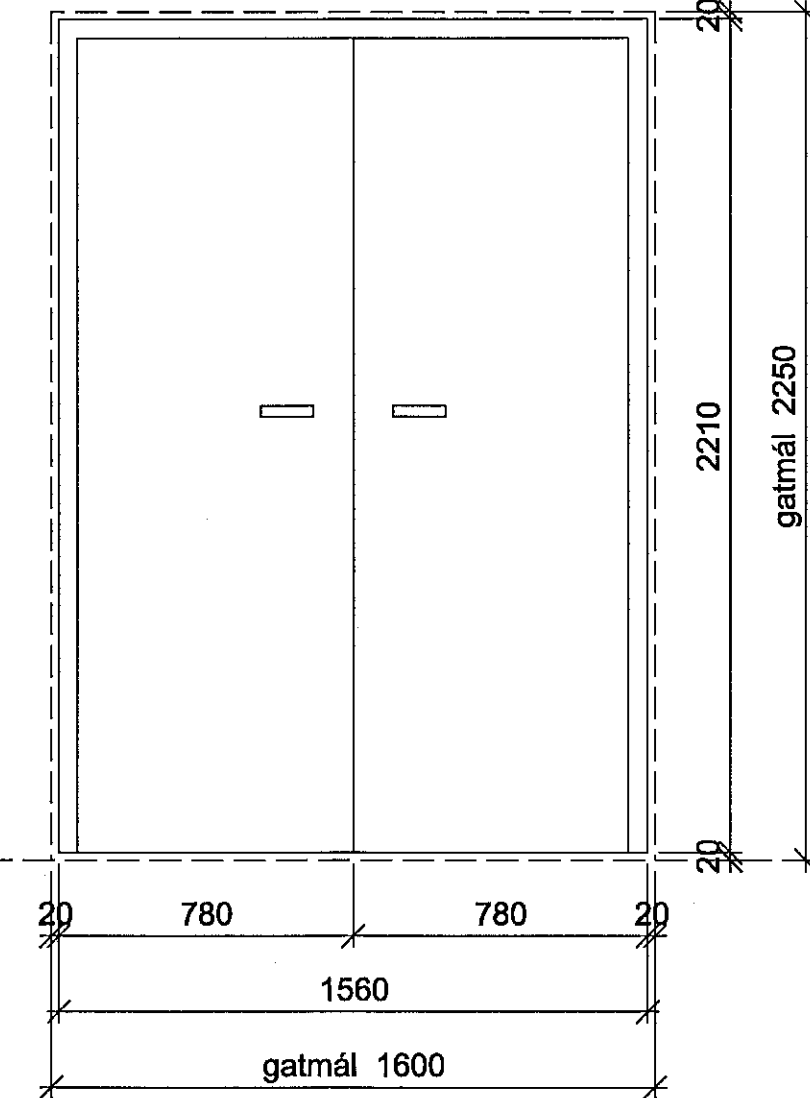

IH01
3 stk.

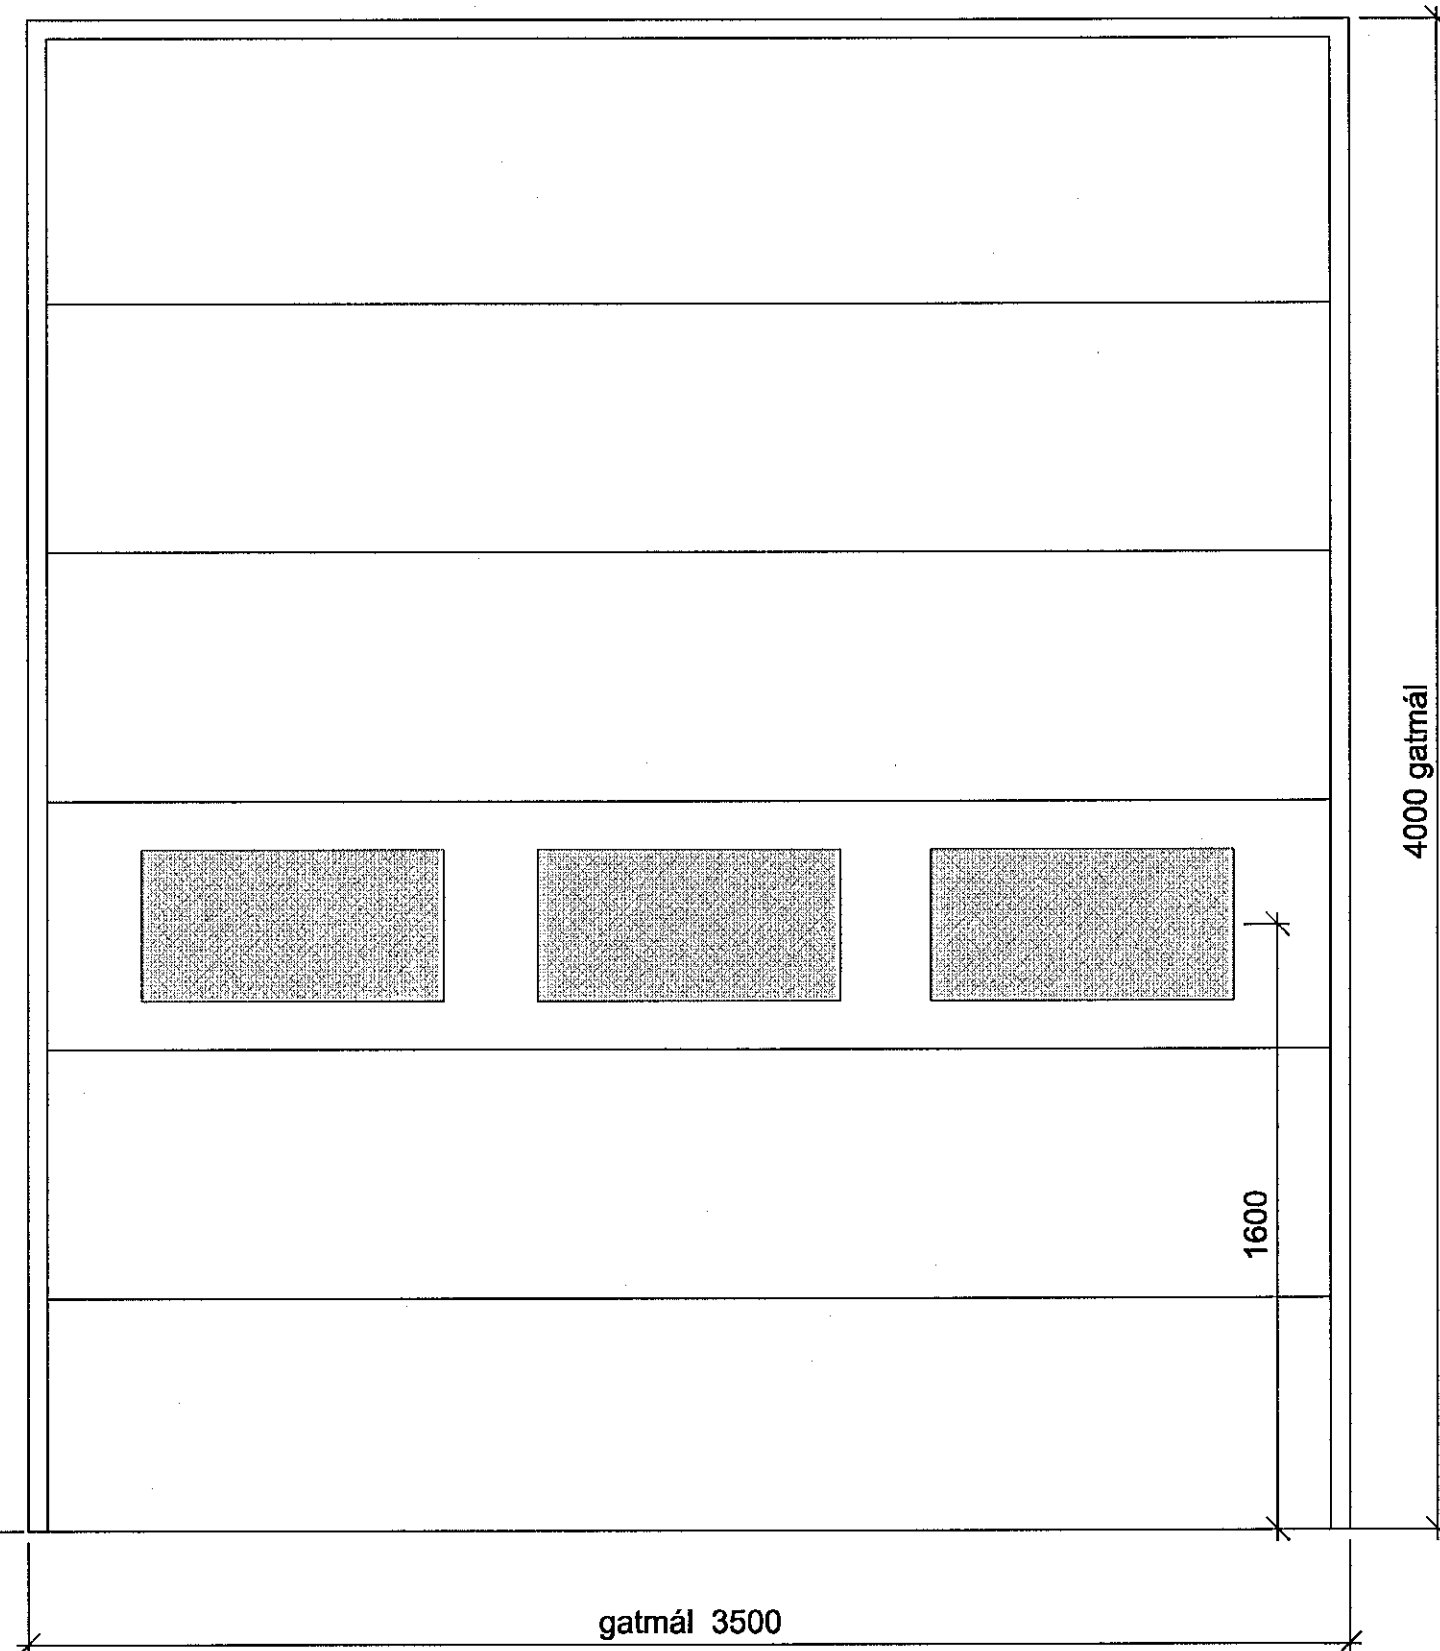

IH02
2 stk.

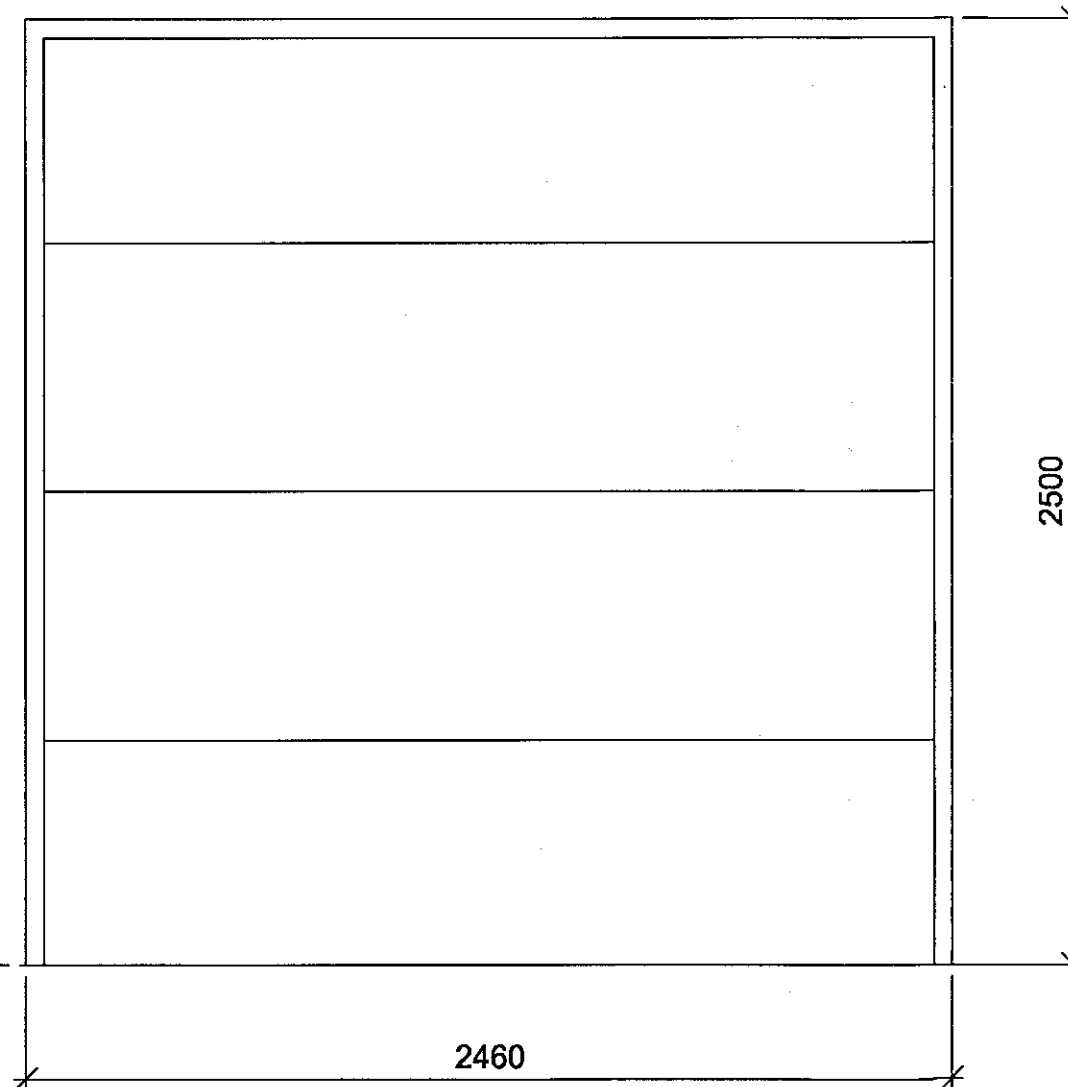

Samþykkið
21. jan. 2021
F.h. byggingarfallfræðingur Hafnarfjörður
Sigurður Steingrímsson

UTGAFA	TEIÐING	YFIRÞYÐING	Þ. DAGS
BREYTINGAR			
 21. jan. 2021 Sigurður Steingrímsson			
ASK ARKITEKTAR EHF GERÐGÖTU 8 101 REYKJAVÍK Sími 515 0300 www.ask.is			
VERKEFNI Breiðhella 4, lagerhúsnæði Hafnarfjörður			
TEGUND TEGNINGAR VERKTEIKNING Gluggar og hurðir			
MYN. I A1	1:20	MYN. I A2	1:20
TUNNING	HI/IR	TUNNING	HI/IR
TEKNIK	LGS	TEKNIK	LGS
YTR.	SS	YTR.	SS
DAUG.	05.01.2021	DAUG.	05.01.2021
VERK. NÚM.	1925	ALERNUM. NÚM. TEGNINGAR	31-01
STUÐA		STUÐA	

© ÖLL AÐRIT OG AFTRIT TEGNINGA ER HÁÐ SAMTANNAK. ÖSKA, EKKI BÓL. MEILA UPPVAF TEGNINGU.