


Sökkulskaut
1:50

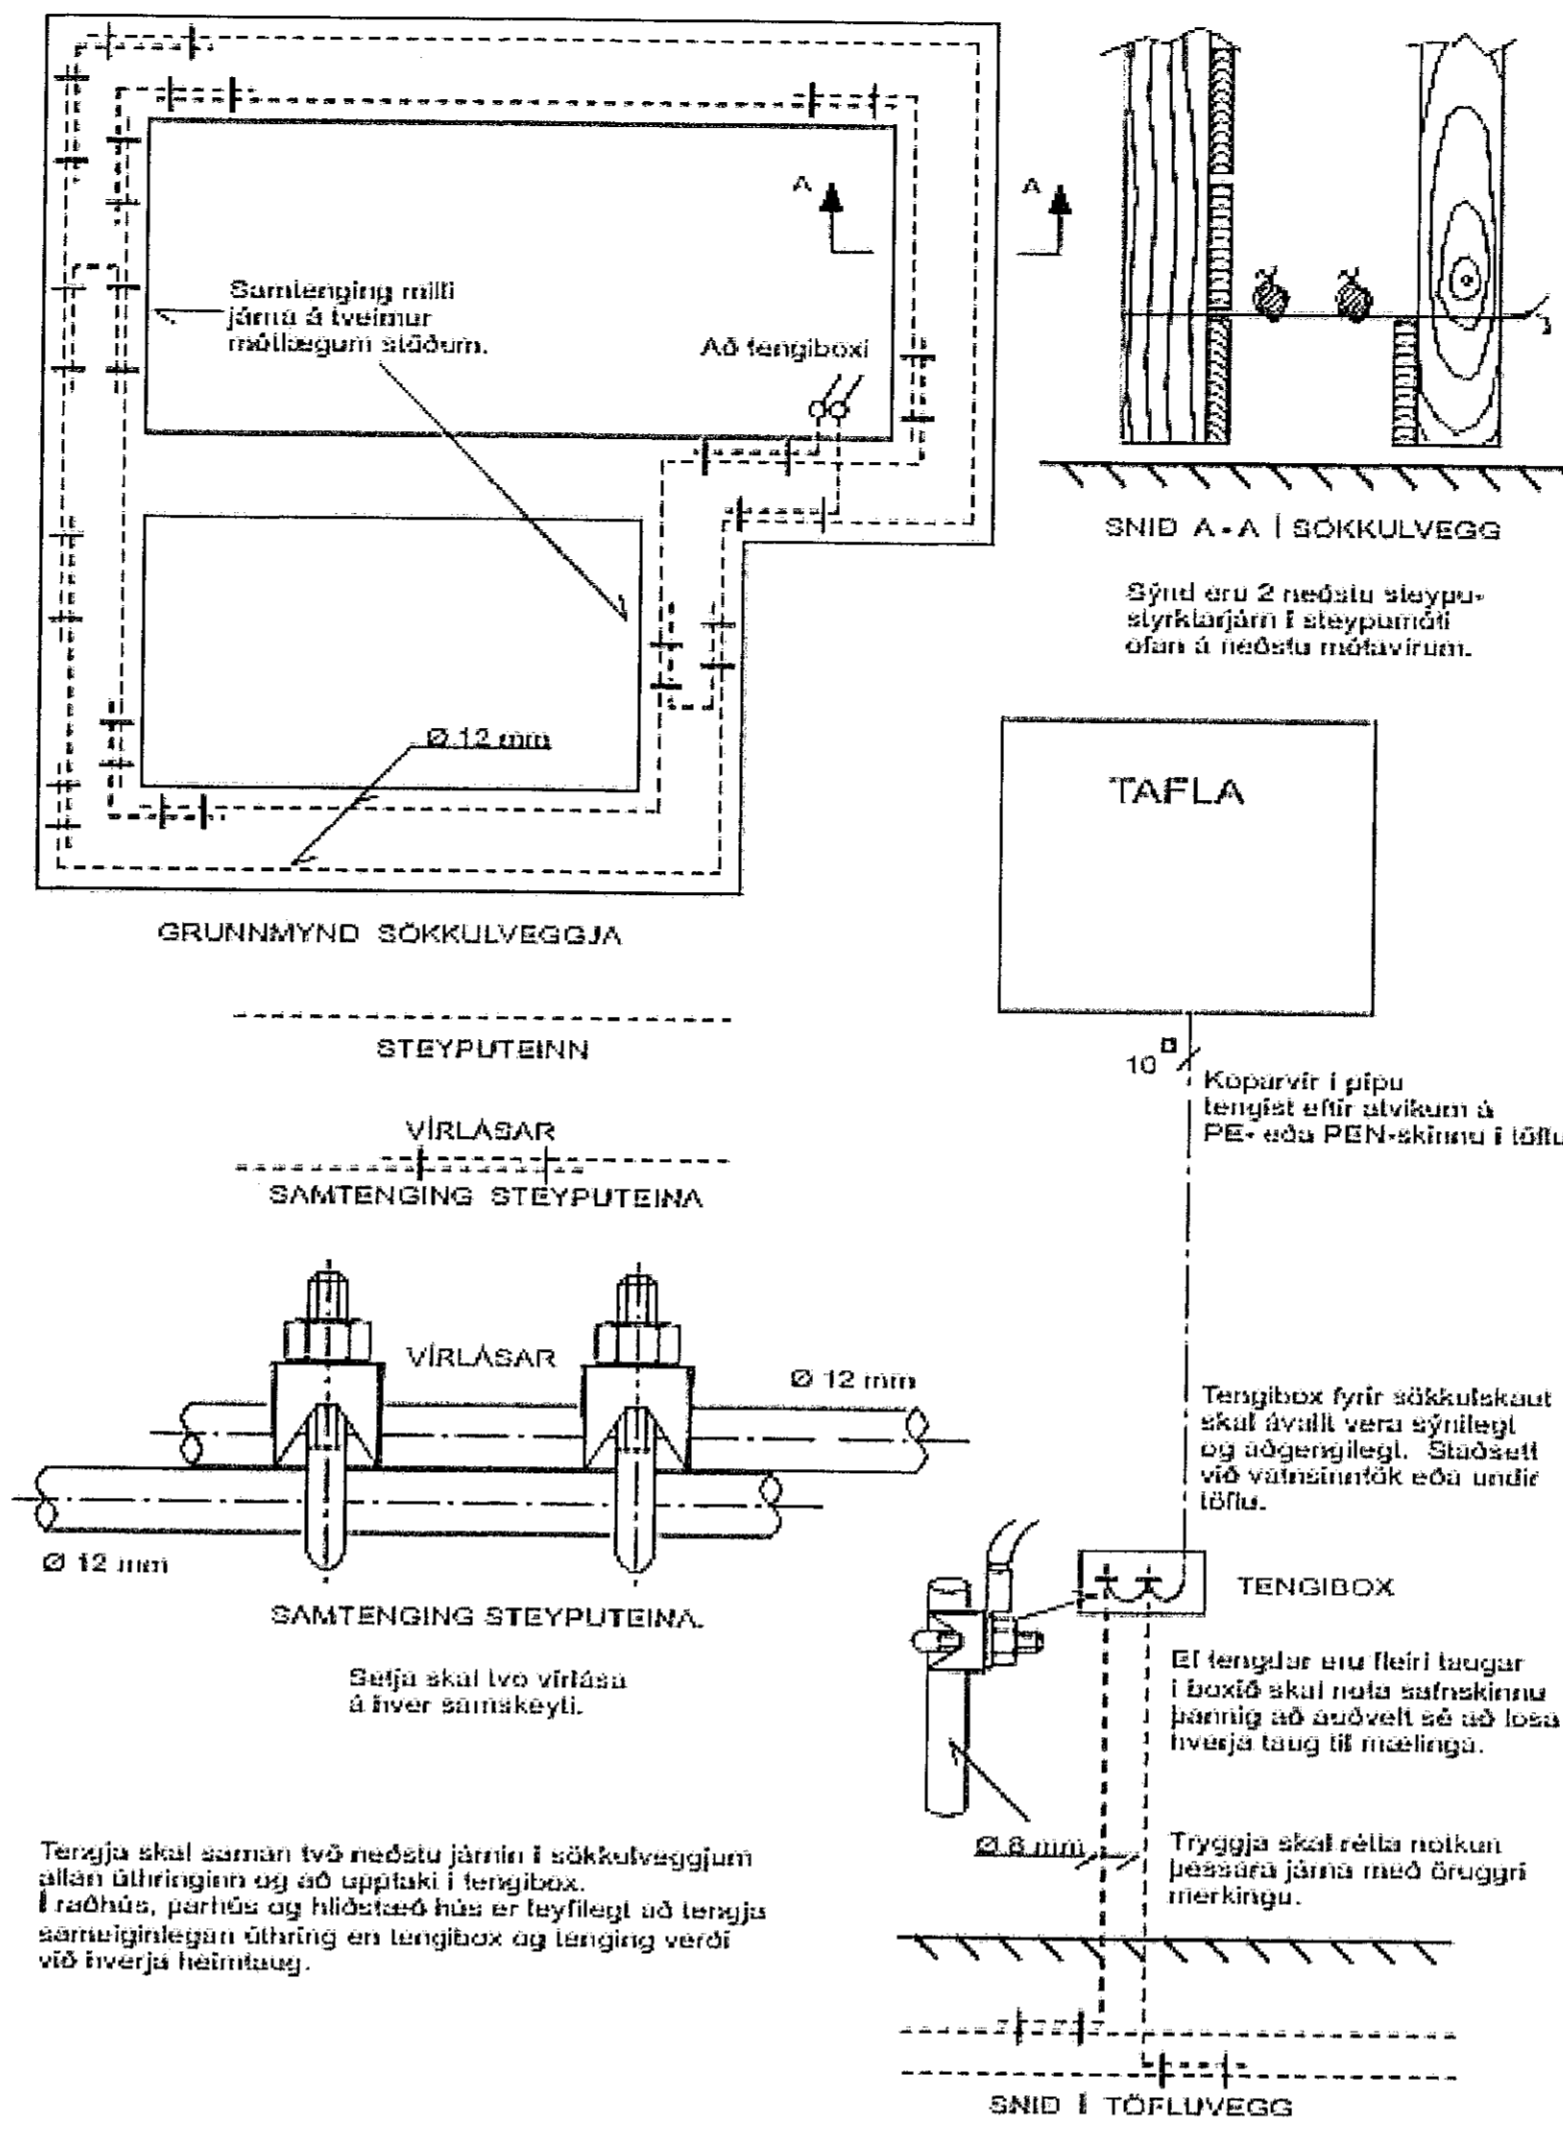

Samþykkt þann
2.8. apríl 2021
F.h. byggingarfulltrúans í Hafnarfjörðum
Sigurbur Steinarr Jónsson

Undirskrift hönnuðar
Stenlaug Ragnarsdóttir

Staður: Vóluskard 4
221 Hafnarfjörður

Samþykkt: F.h. Rafhúsið, Starla Ragnarsdóttir 091195-4579

Sökkulskaut	bls: 5 af: 6
	MKV: 1:50

Rafhúsið ehf. Teikn: 10 Hannað: 21
Dags: 28/02/2021
www.rafhusid.is - sími +354 5442001 Teikning: