
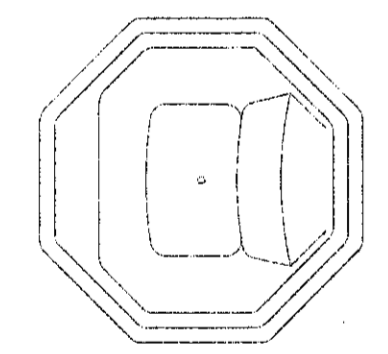
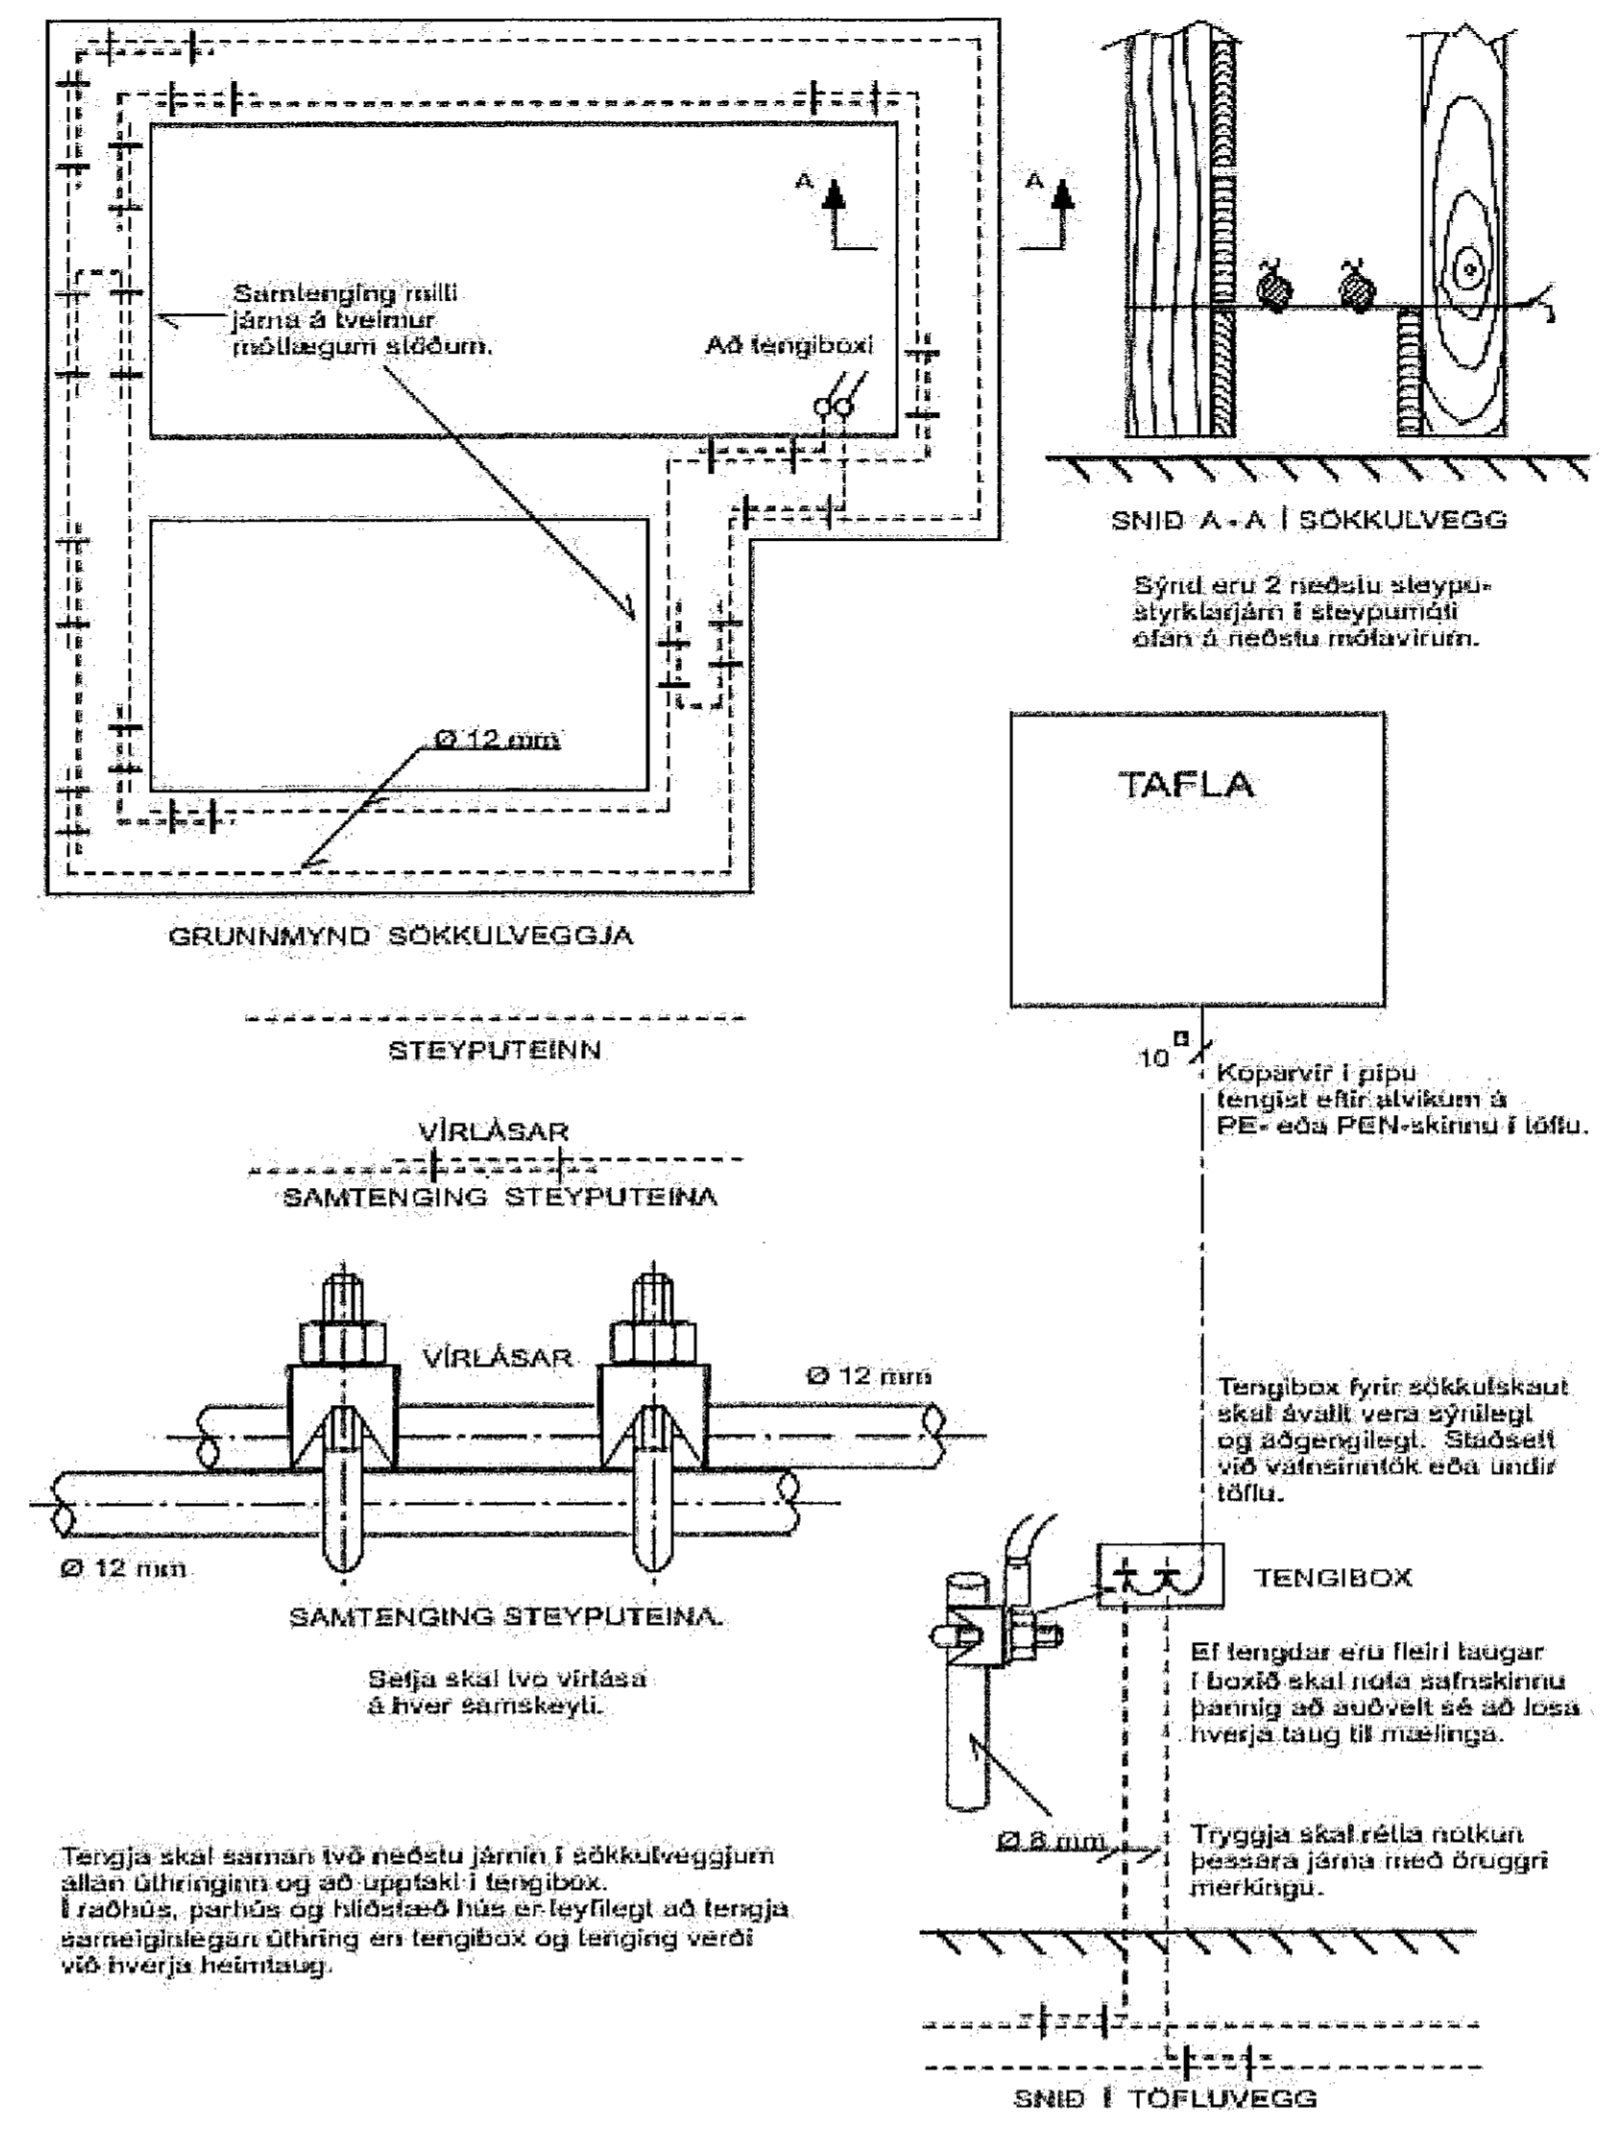


Samþykkt þann

27. apríl 2021

F.h. byggingarfulltrúans í Hafnarfirði
Sigurður Steinar Jónsson

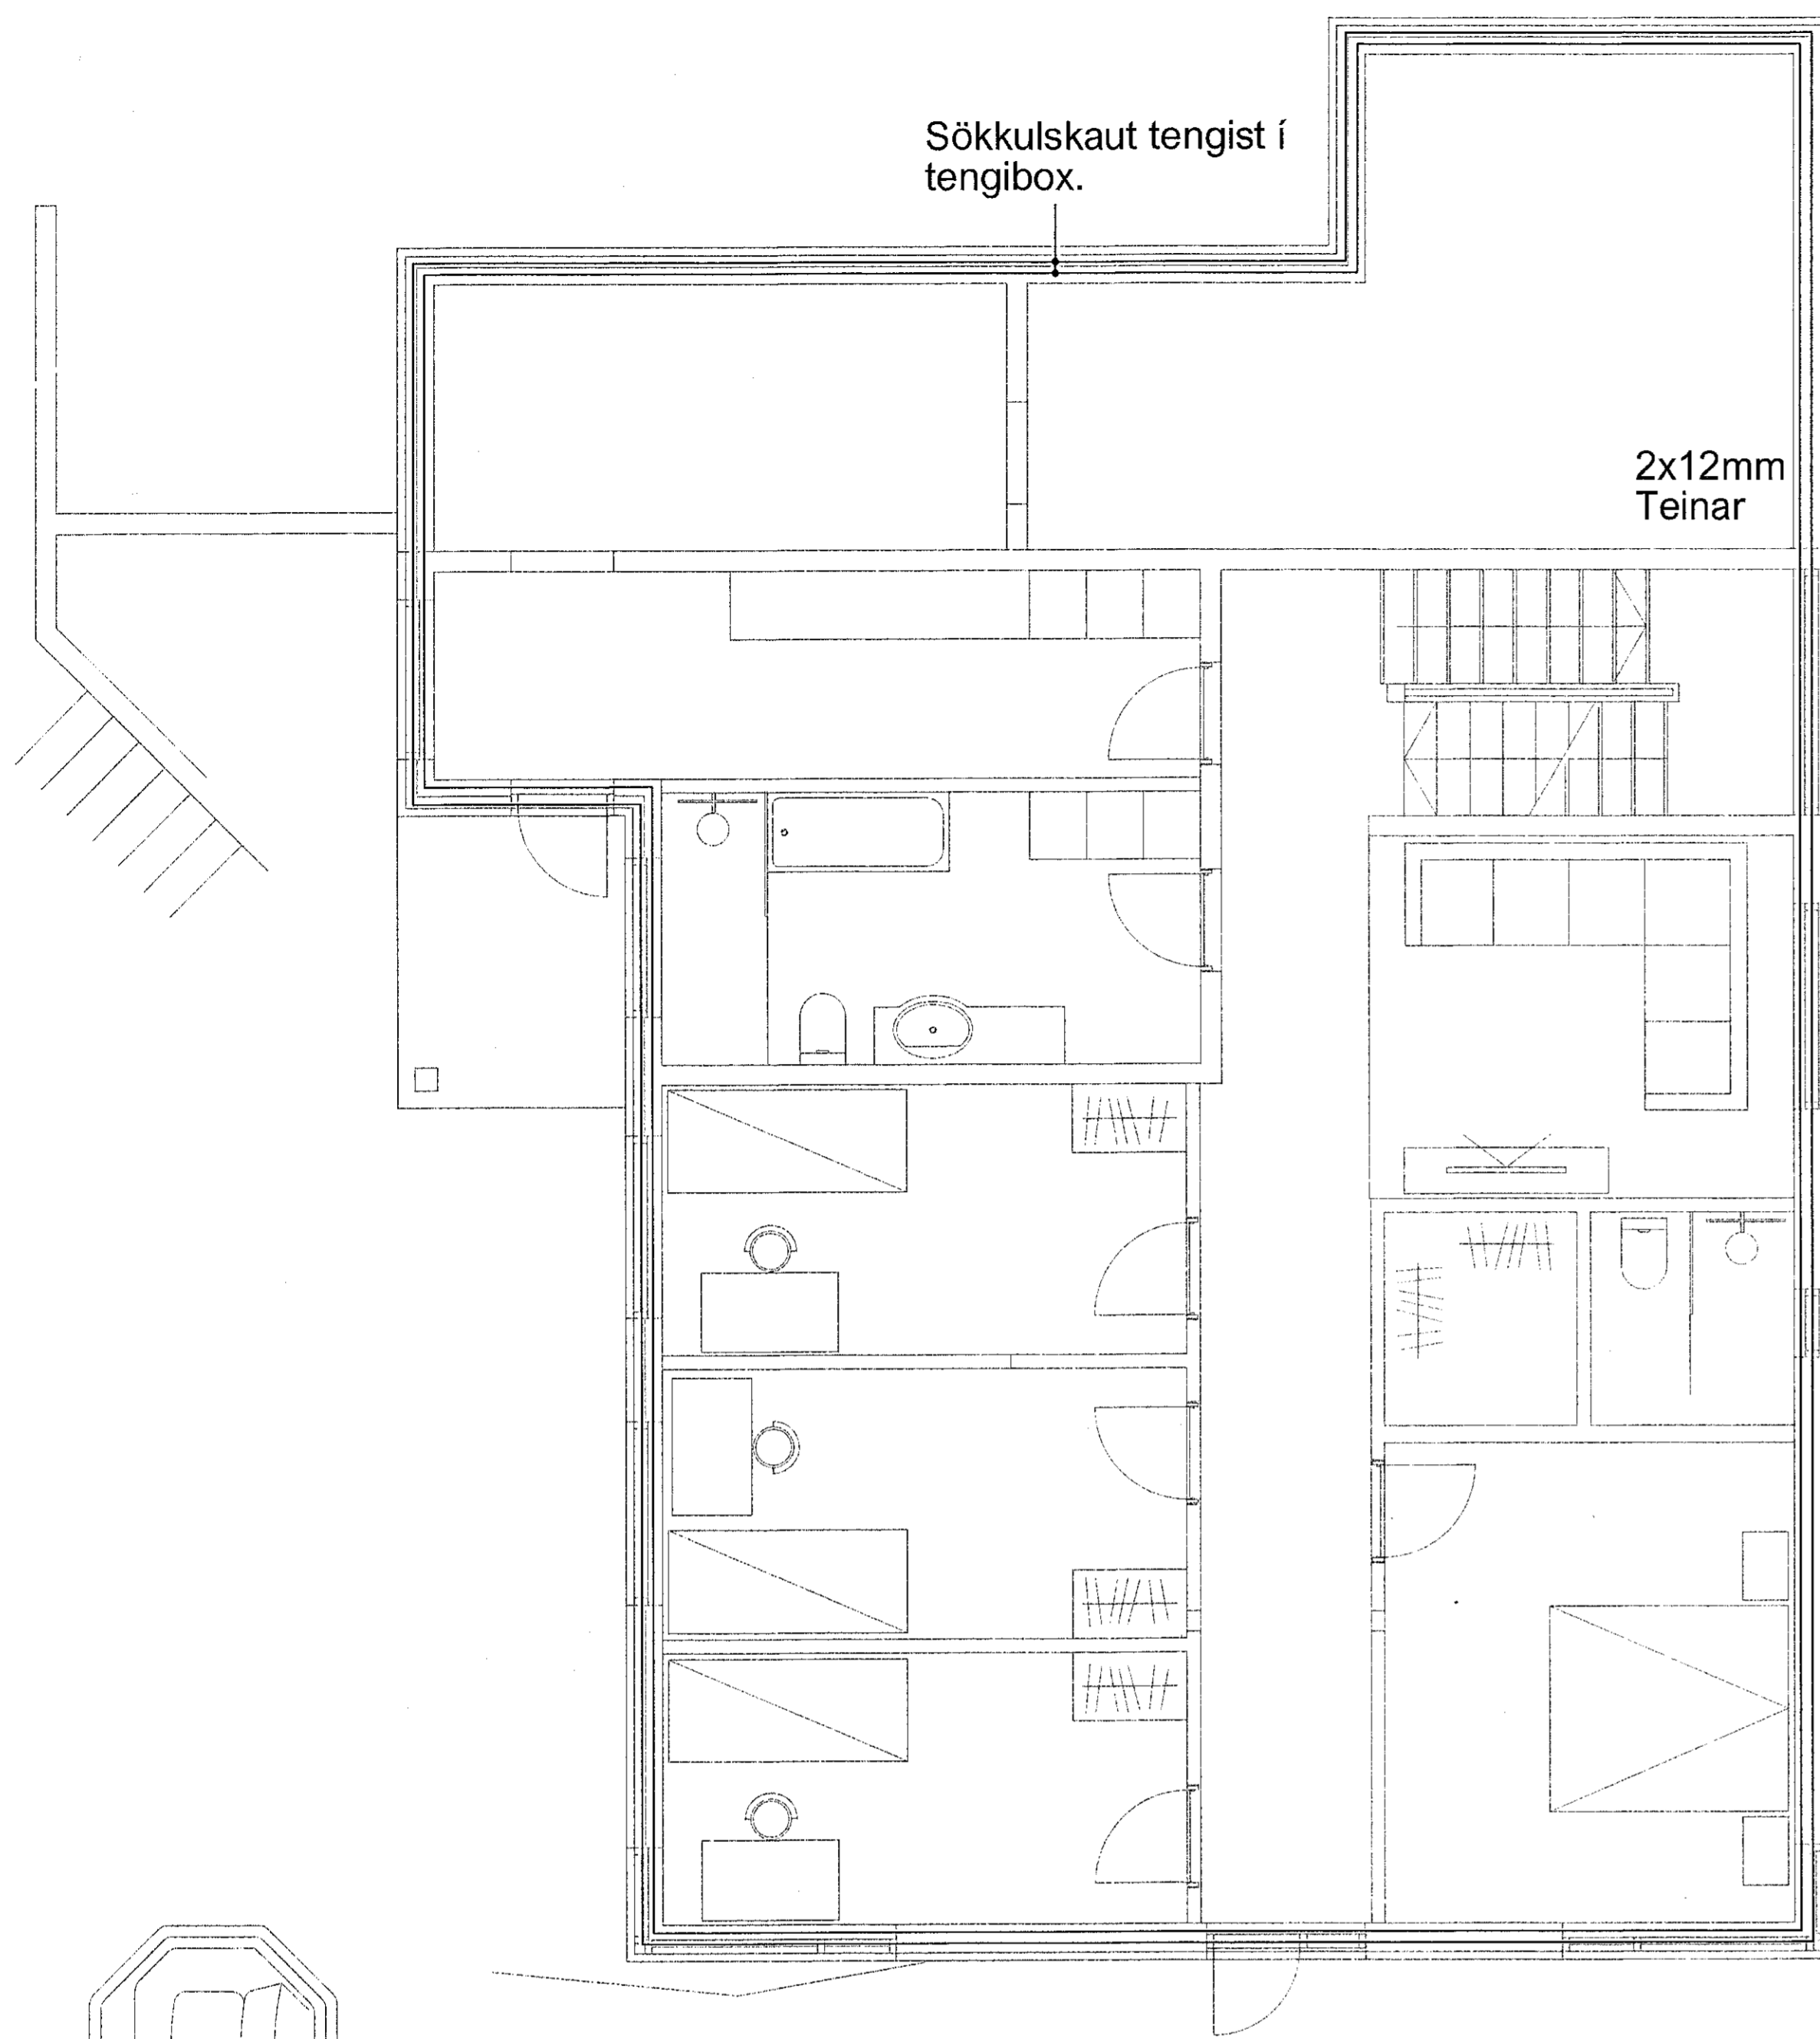

Sökkulskaut
1:50

Byggingarfulltrúan: *Veitur Pómann Jónsson*

Undirskrift hönnuðar
Steinh Pásson 6966175

Staður: Völuskaró 4
221 Hafnarfjörður

Samþykkt: F.h. Rafhúsið, Sigrún Ragnarsdóttir 091185-4579

Sökkulskaut	bls: 5	af: 6
	MKV: 1:50	

Rafhúsið ehf. Teikn: *Hanna Ó.*
Dags: 28/02/2021
www.rafhusid.is - sími +354 5442001 Teikning: