




Upprunalegur hönnuður:

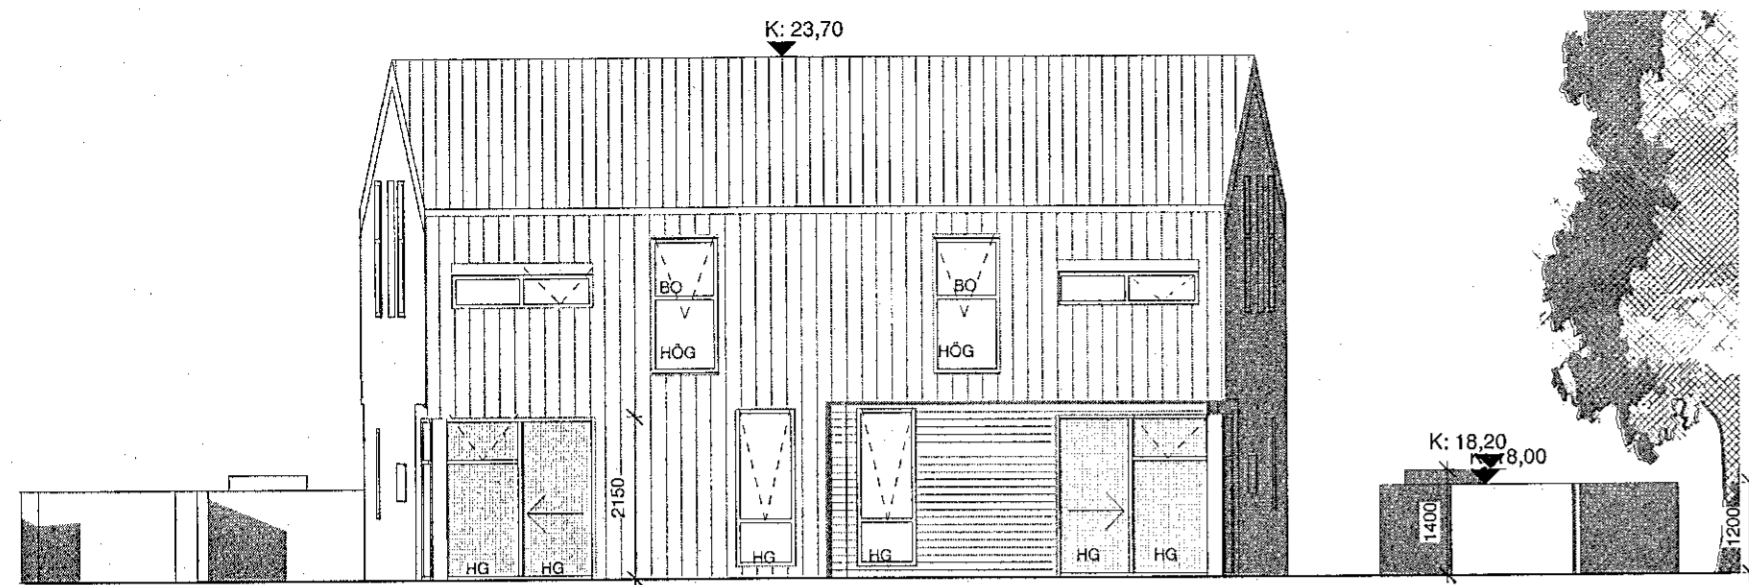


ÁSÝND AUSTUR
1 : 100

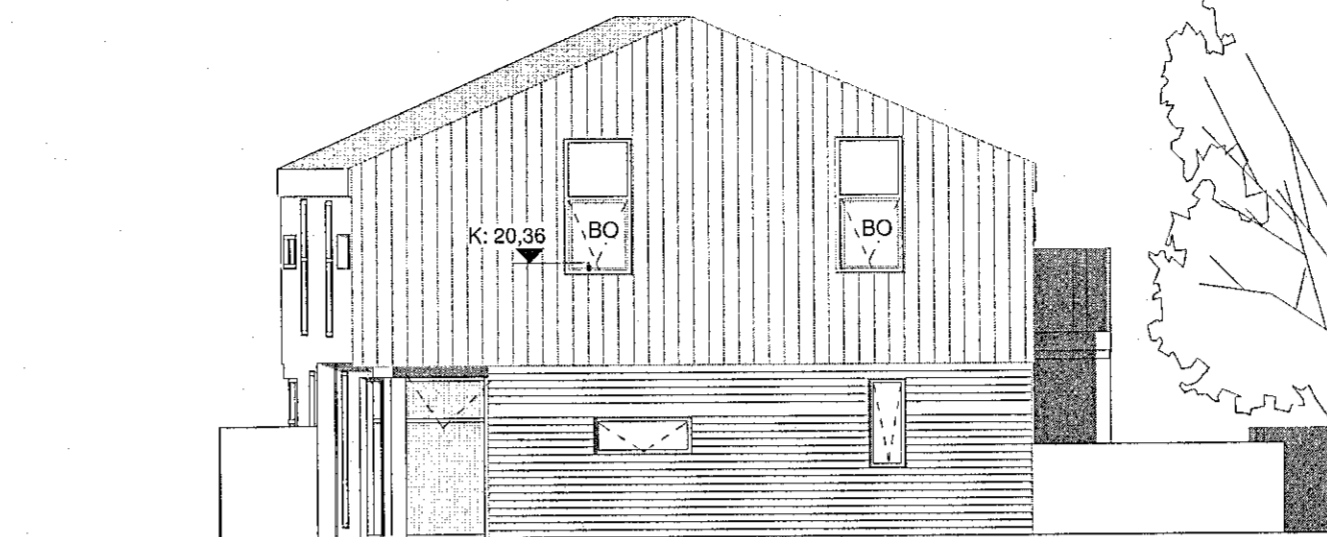


ÁSÝND NORÐUR
1 : 100

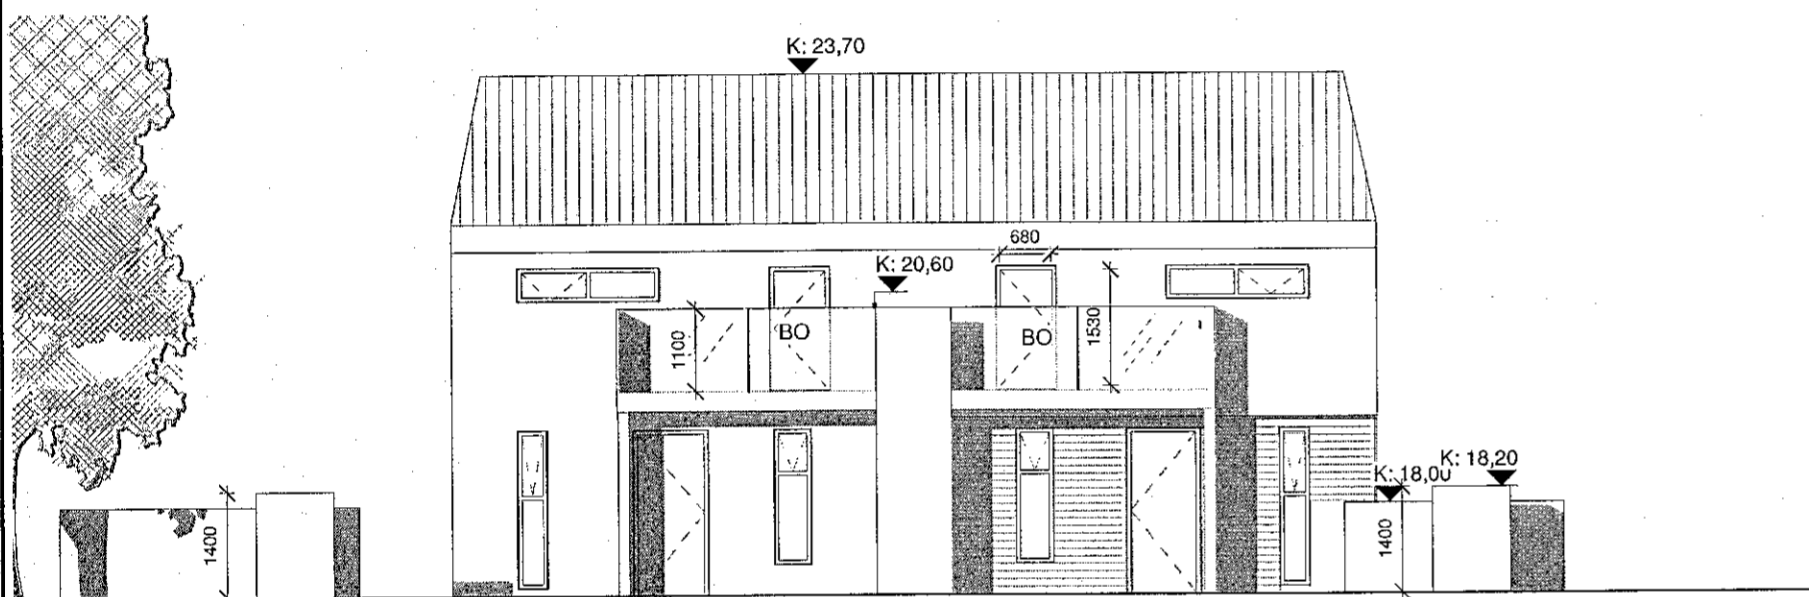


ÁSÝND VESTUR
1 : 100

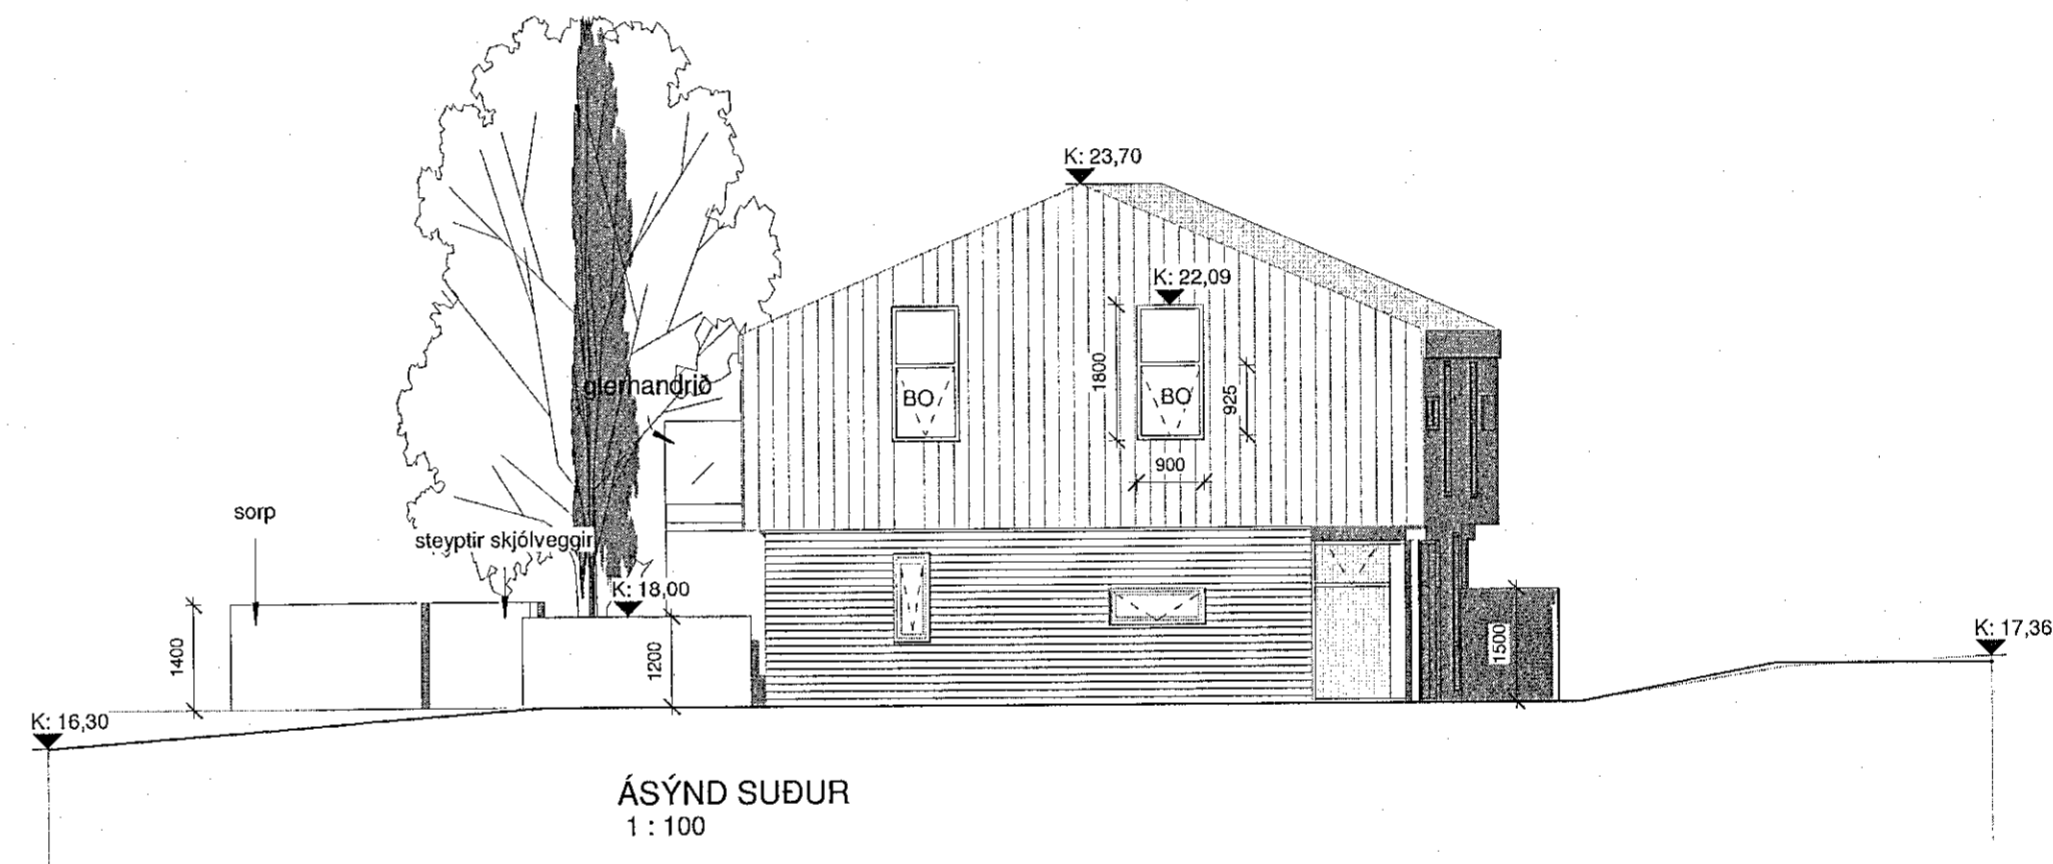

ÁSÝND SUÐUR
1 : 100

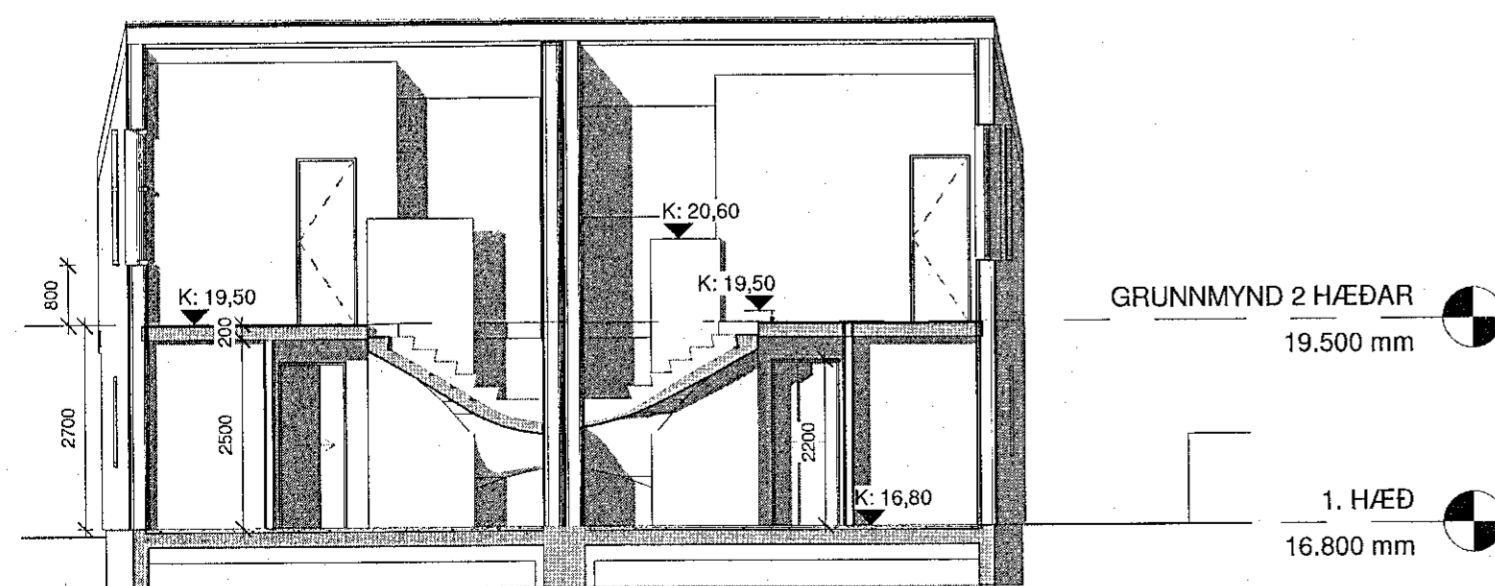

SNEIDING A-A
1 : 100

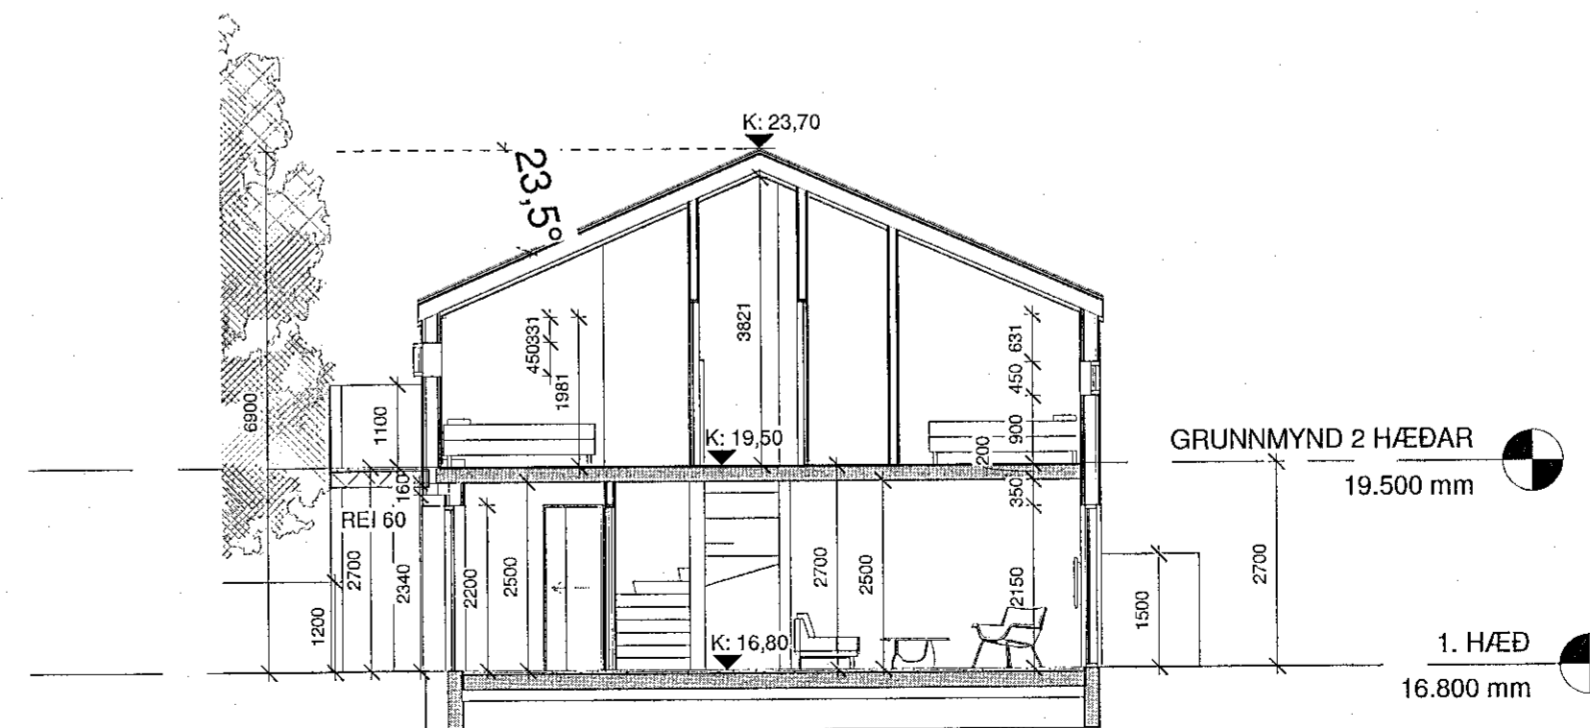

SNEIDING B-B
1 : 100

02 breyting á skráningatöflu og svarir bæstast við sept 2020 SBJ
Útg. Skýring / Breyting Dags. Teiknad. Yfirland

HAMARSBRAUT 5
VERKKAUPI / EIGANDI
PARHÚS
TEGUND VERKS

ÚTLIT SNEIDING
LANDNÚMÉR: 205195
STAÐGR.: 1400-1-33900050
MHL: 01 & 02
MKV.: 1:100
BLAÐSTÆRÐ: A2
ÚTGÁFA DAGS: 05.11.2017
TEIKNAD: SBJ

1703 VERKNR. 302 - 02
FRANR. ÚTGÁFA

SVAVAJÓNS
ARKITEKTÚR & RÁÐGJÖF
Svava Björk Jónsdóttir
kt: 281278239

Auðbrekka 10 | 210 Kópavogur | S: 8999958 | svavajons@svavajons.com