



Samþykkt þann
21. okt. 2021
HAFS

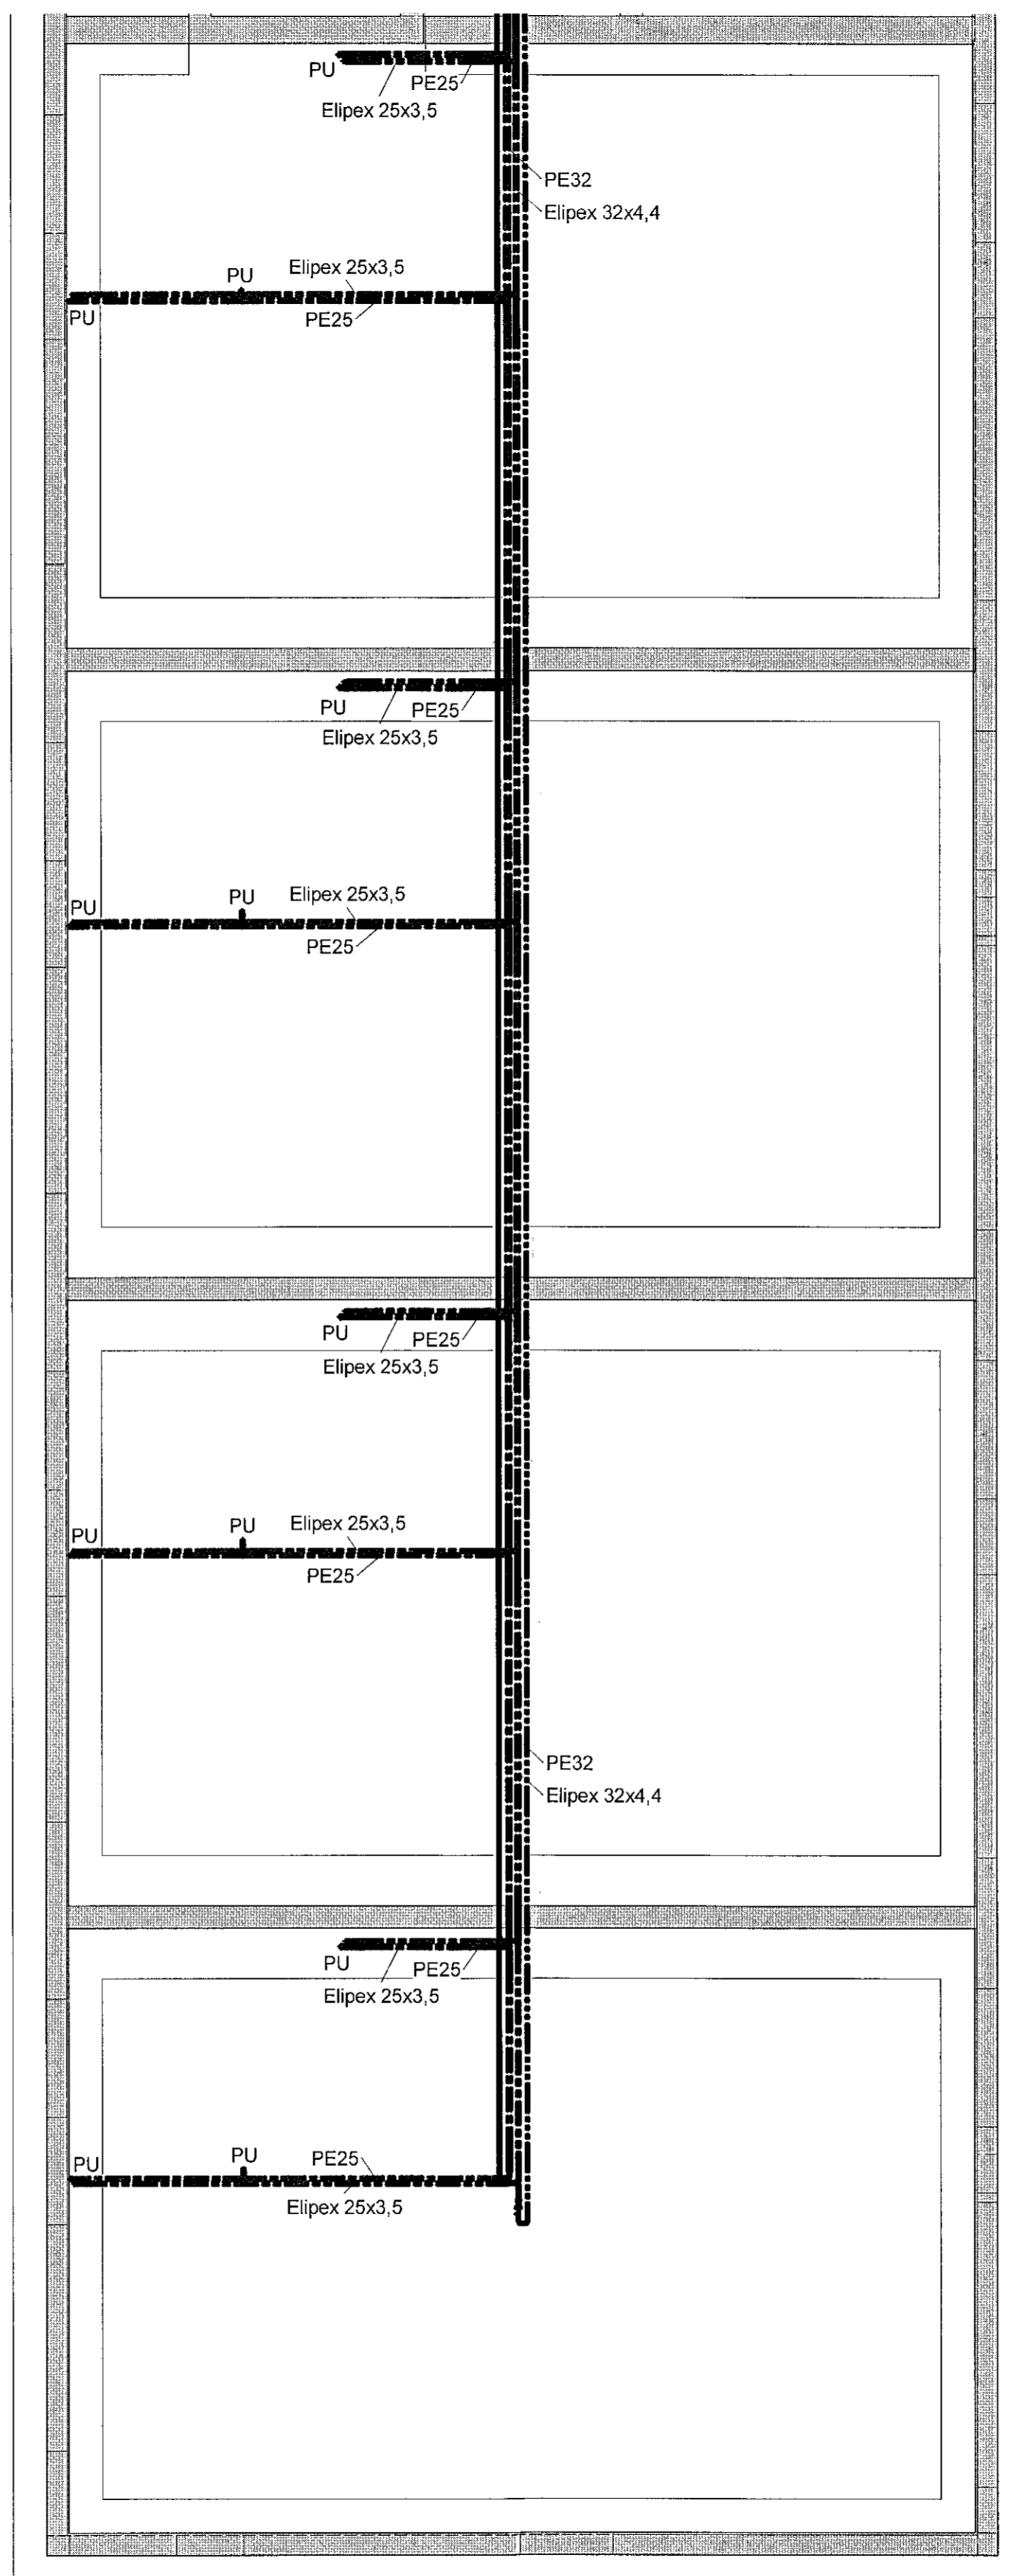

1 Kjallari - 4
1 : 50

VERKTEIKNING GERD Á
GRUNNI ADALUPPDRATTA
SEM SAMÞYKKTIR VORU ÞANN:
12.2 JUL 2021
Asgeir Asgeirsson • KT: 060161-5429

NR.	BREYTING	DAGS	BY
A	Verkteikning	08.10.2021	EEP

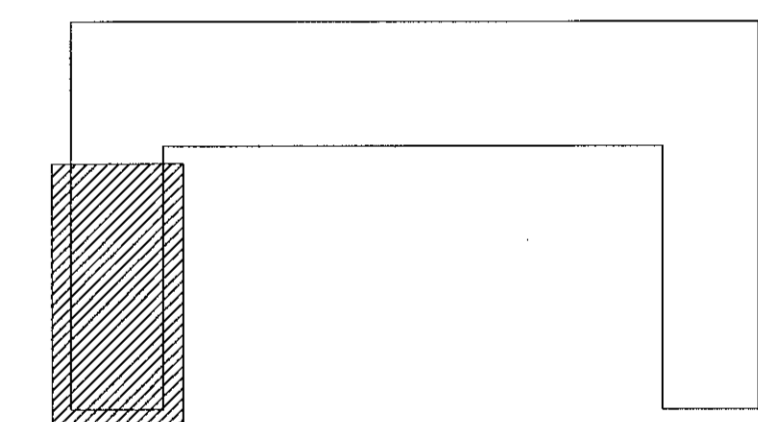

DAGS F.H. VERKFRÆÐISTOFU REYKJAVÍKUR:
Egbert Elmar Þórarinnsson 140574-4819
DAGS HÖNNUNARSTJÓRI:
Ásgeir Ásgeirsson 060161-5429

**Verkfræðistofa
REYKJAVÍKUR**
FÍSKISLÓÐ 75, 101, REYKJAVÍK KT: 560415-0600

VERK:
**Hringhamar 2
221 Hafnarfjörður**

TEIKNING:
**Lagnateikning
Neysluvatn
Kjallari - 4**

VERKNR.: 2104	MKV.: 1 : 50
HÁNNAD: EEP	TEIKNAD: AG
DAGS: 08.10.2021	YFIRFARID: JPF
TEIKNING NR.: N-04	ÚTGÁFA NR.: A