


Sneiðing A - A 1 : 50

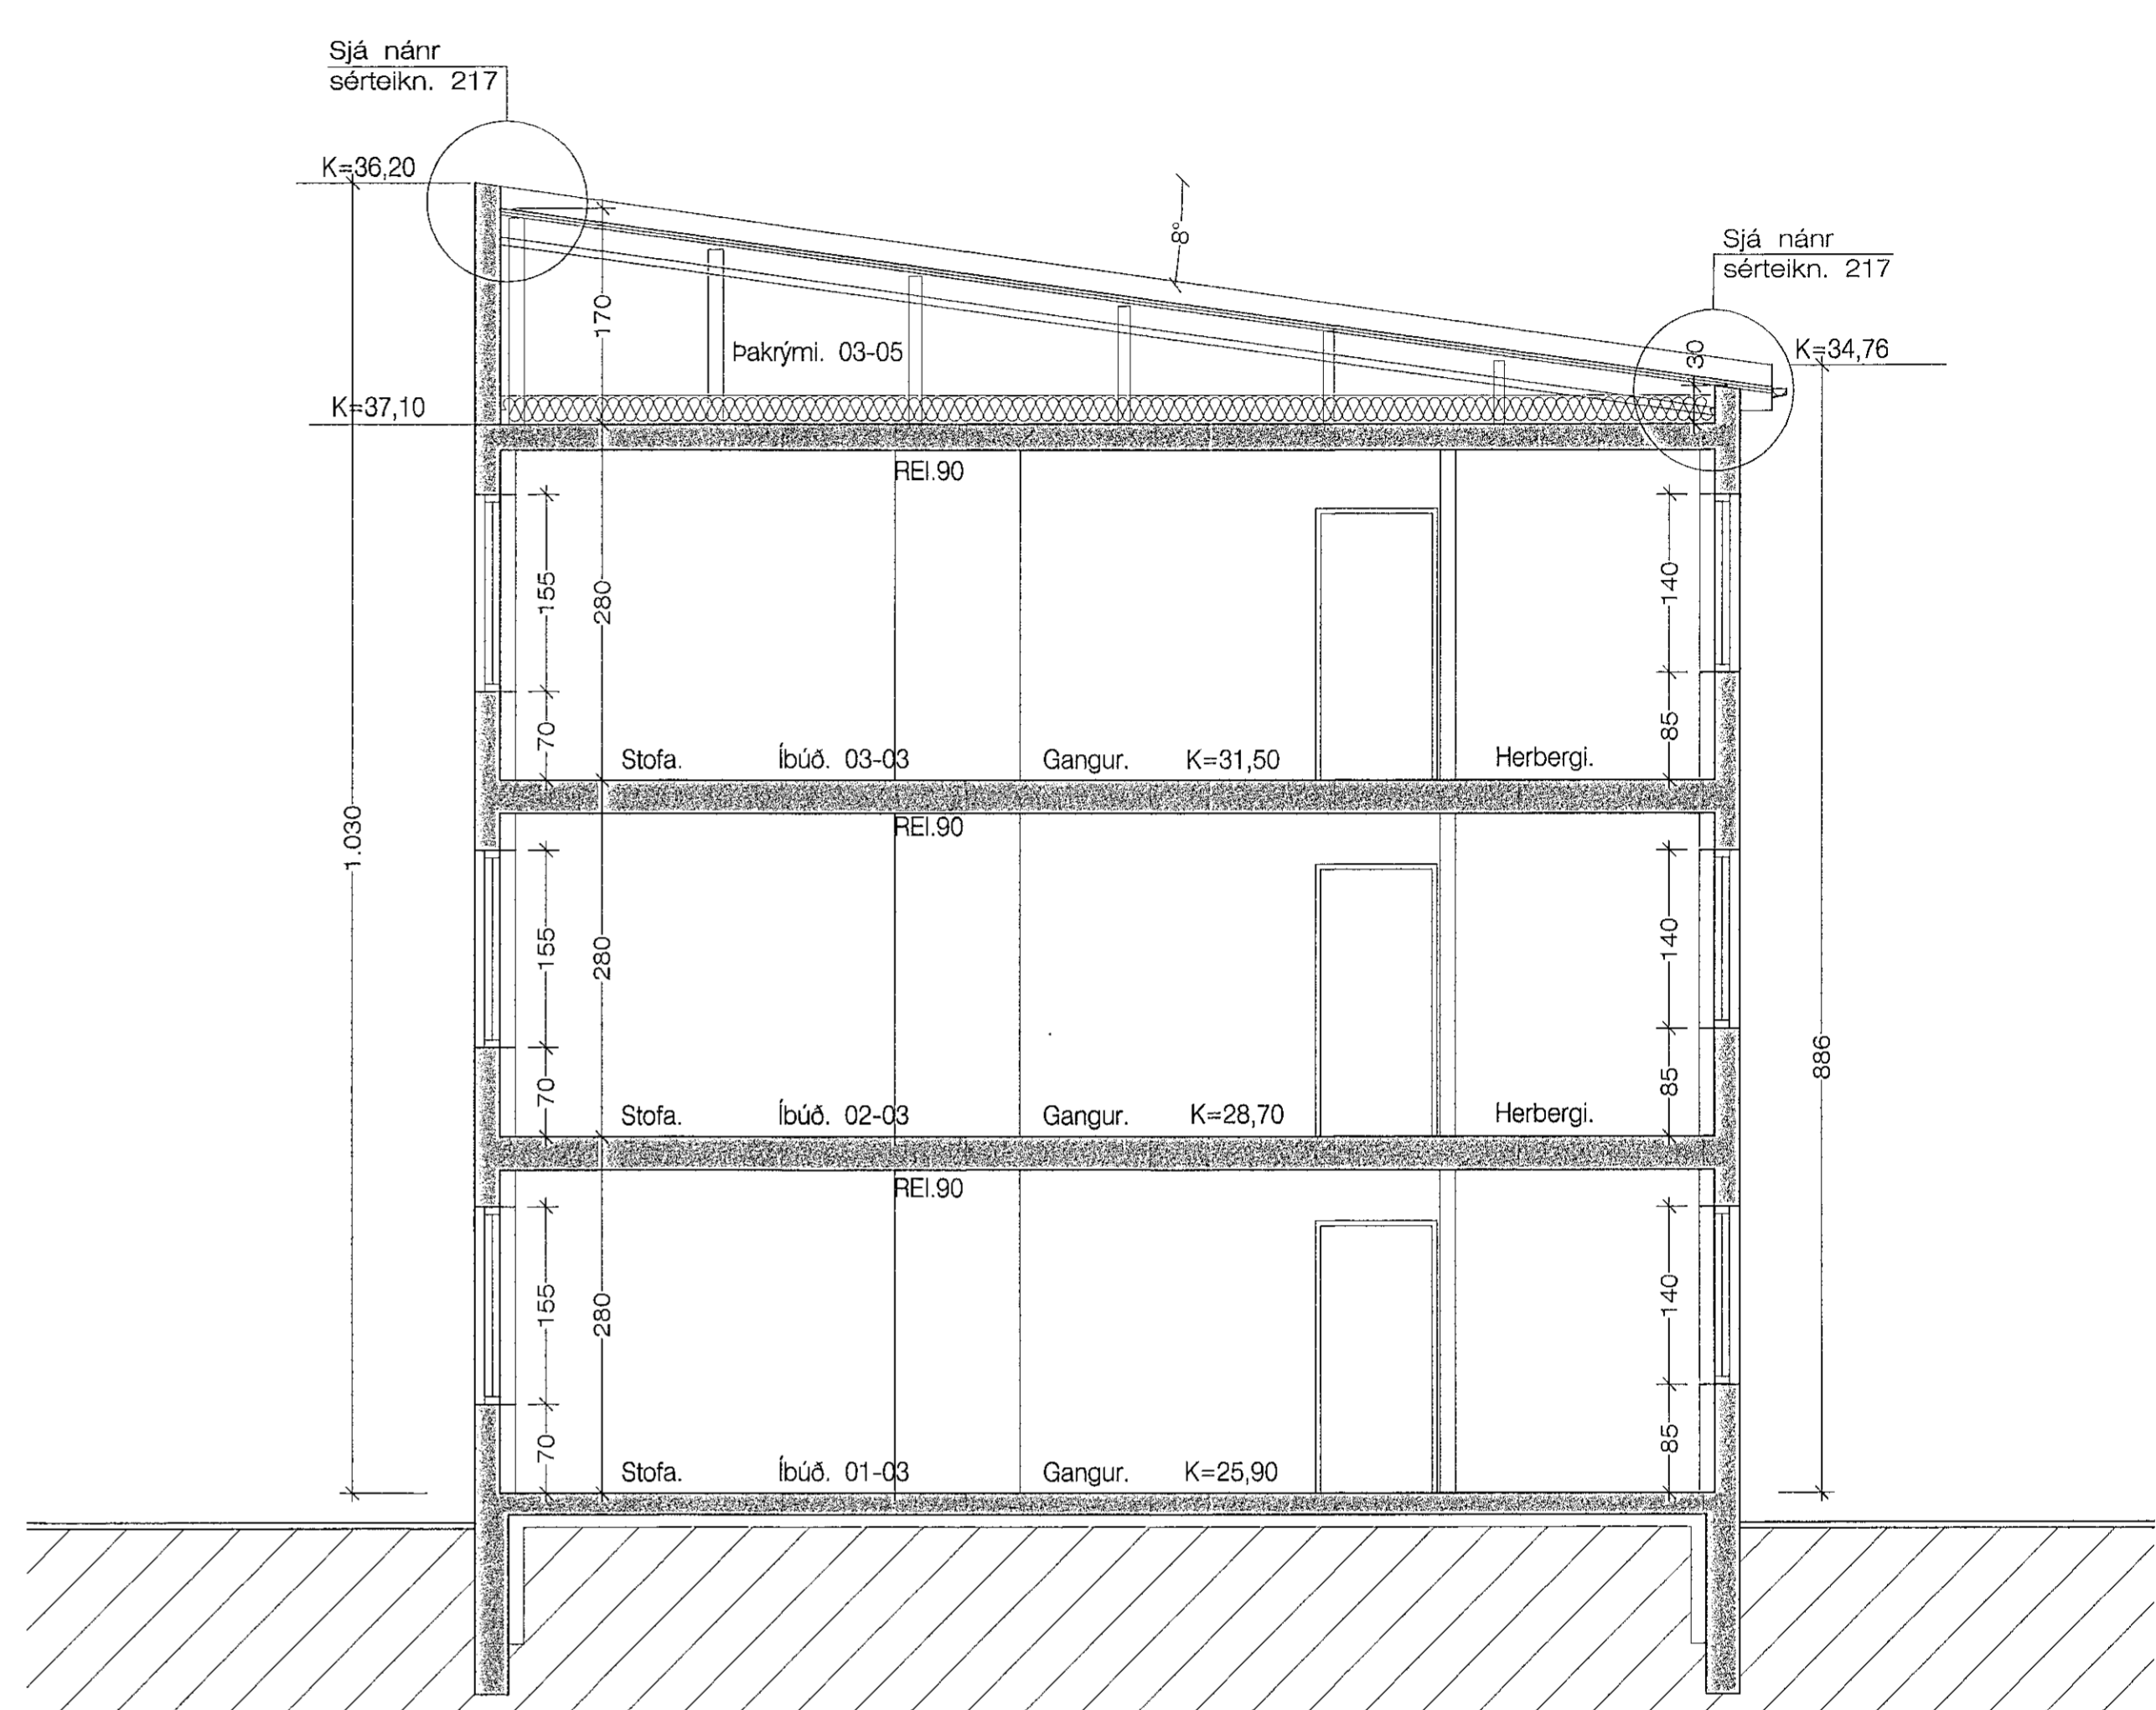

Sneiðing C - C 1 : 50

Brenniskarð. 3

28.6.2020 13:49 e.h. JonG

Brenniskarð. 3--2001 -- juni. 2020.dwg