
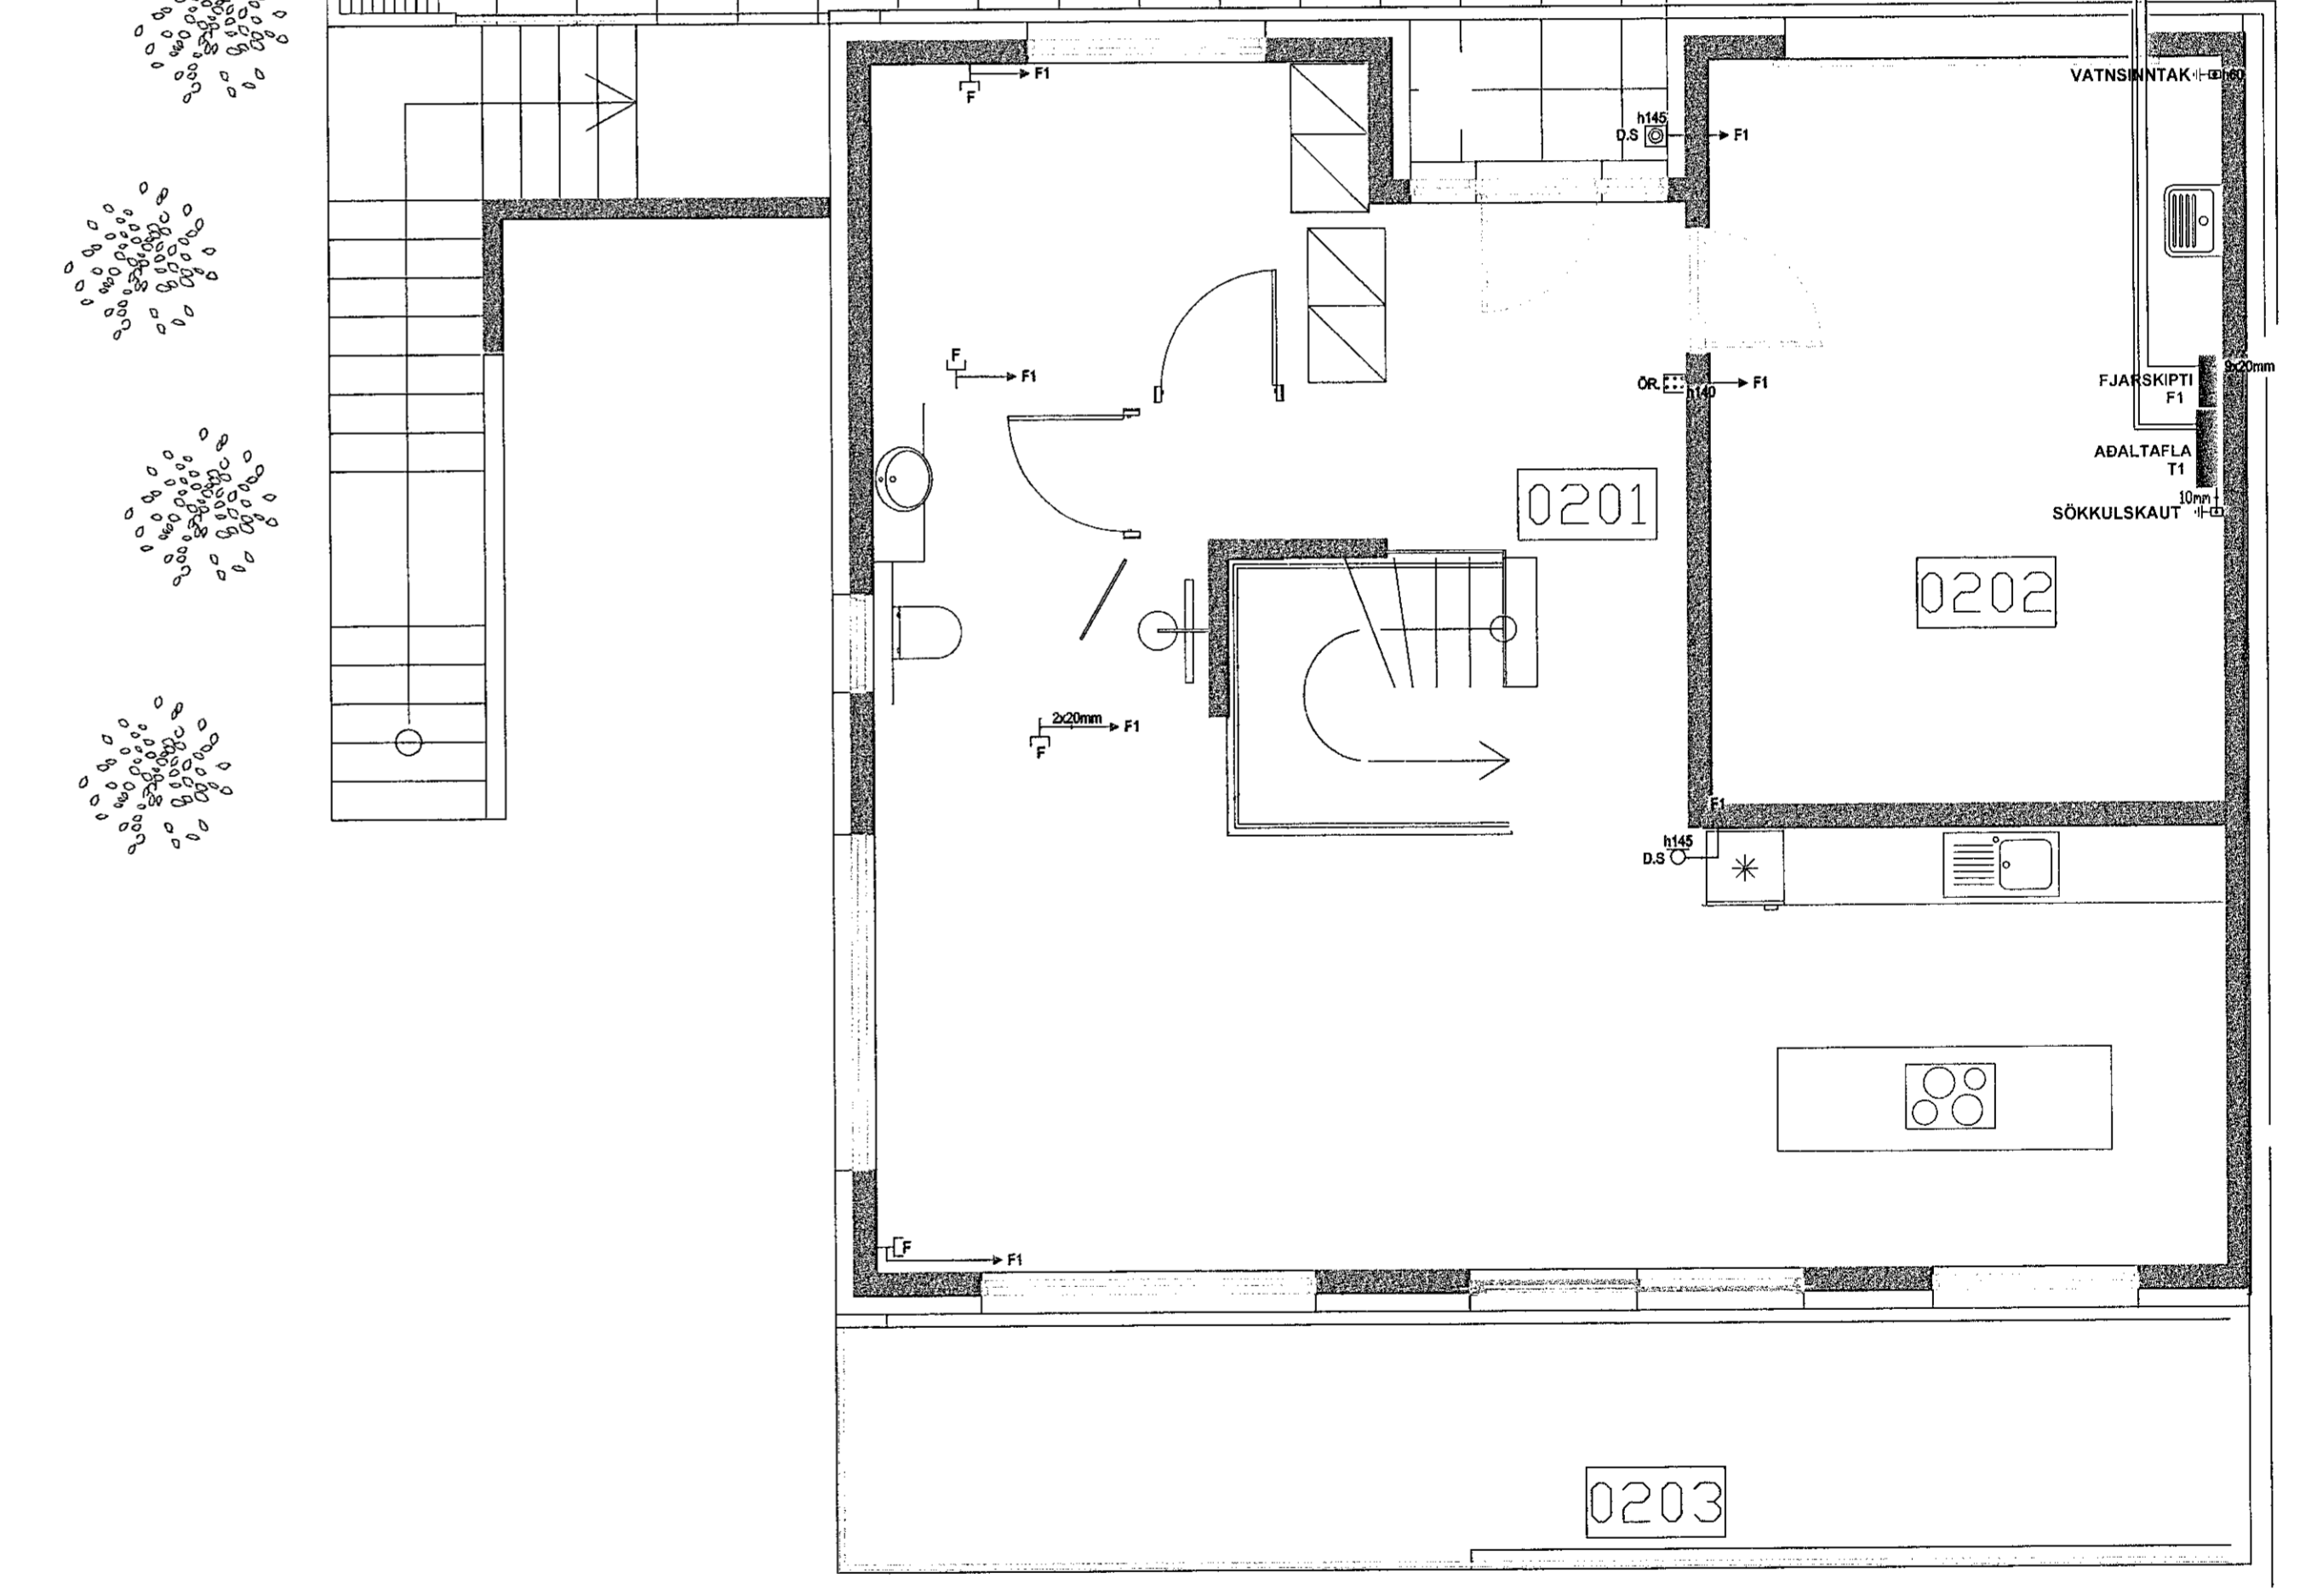


INNTÖK  
RAFVEITA RÖR 50MM  
FSK RÖR 2x50MM

INNTÖK  
RAFVEITA RÖR 50MM  
FSK RÖR 2x50MM

GARÐLÝSING 25MM

GARÐLÝSING 25MM

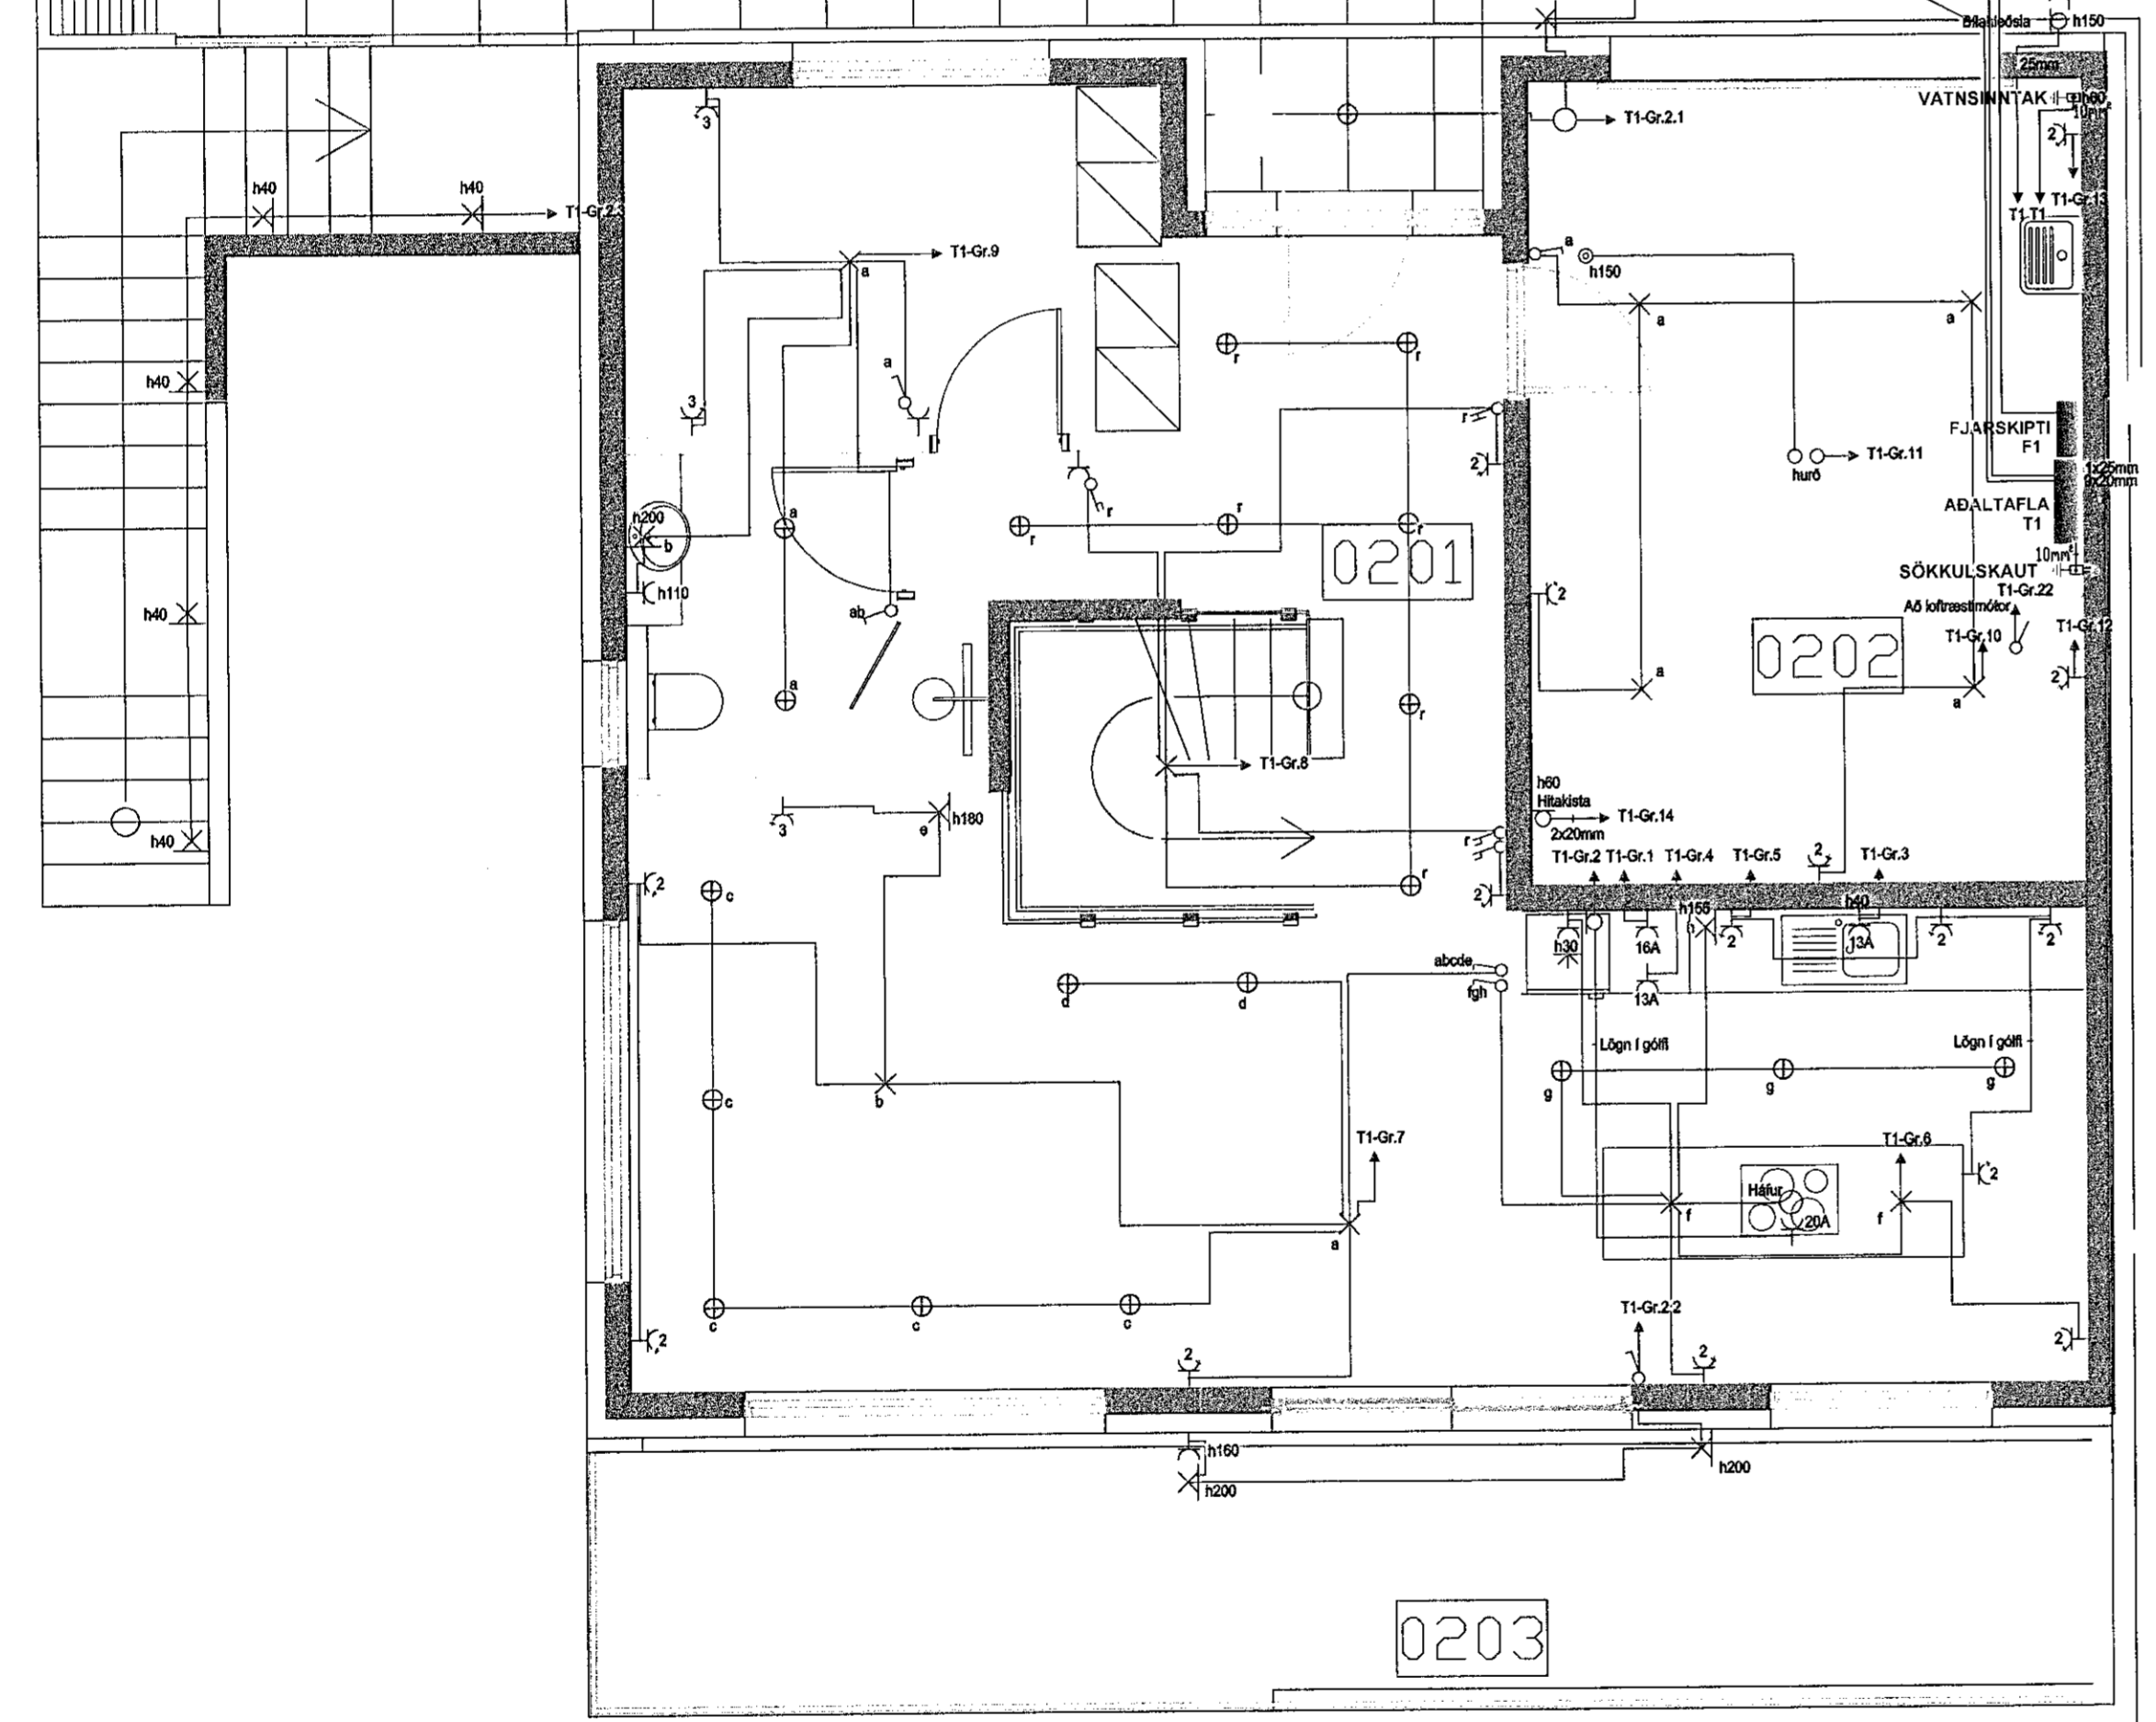

Raflagnateikningar

breytt  
breytt  
breytt

**Raflax**

Sigurður Sigurðsson  
k.t.181061-2439  
sími 5672099 gsm: 8962099  
Garðsstabir 64 112 Reykjavík  
email: raflax@raflax.is

Verkhelti Malarskarð 8 - Hafnarfjörður  
Grunnmynd 1hæð Lágspenna-Smáspenna

Telning 2 af 5

másk 1:50 dagst 01. Júní. 2021

hönnuð SS teiknaði SS

Stefni Stefni  
kt: 030859 7749