



13.06.2017  
1702234  
Samþykkt þann  
21 JUN 2017  
Byggingarfulltrúnn í Hafnarfirði  
F.h. Sigurður Steinar Jónsson

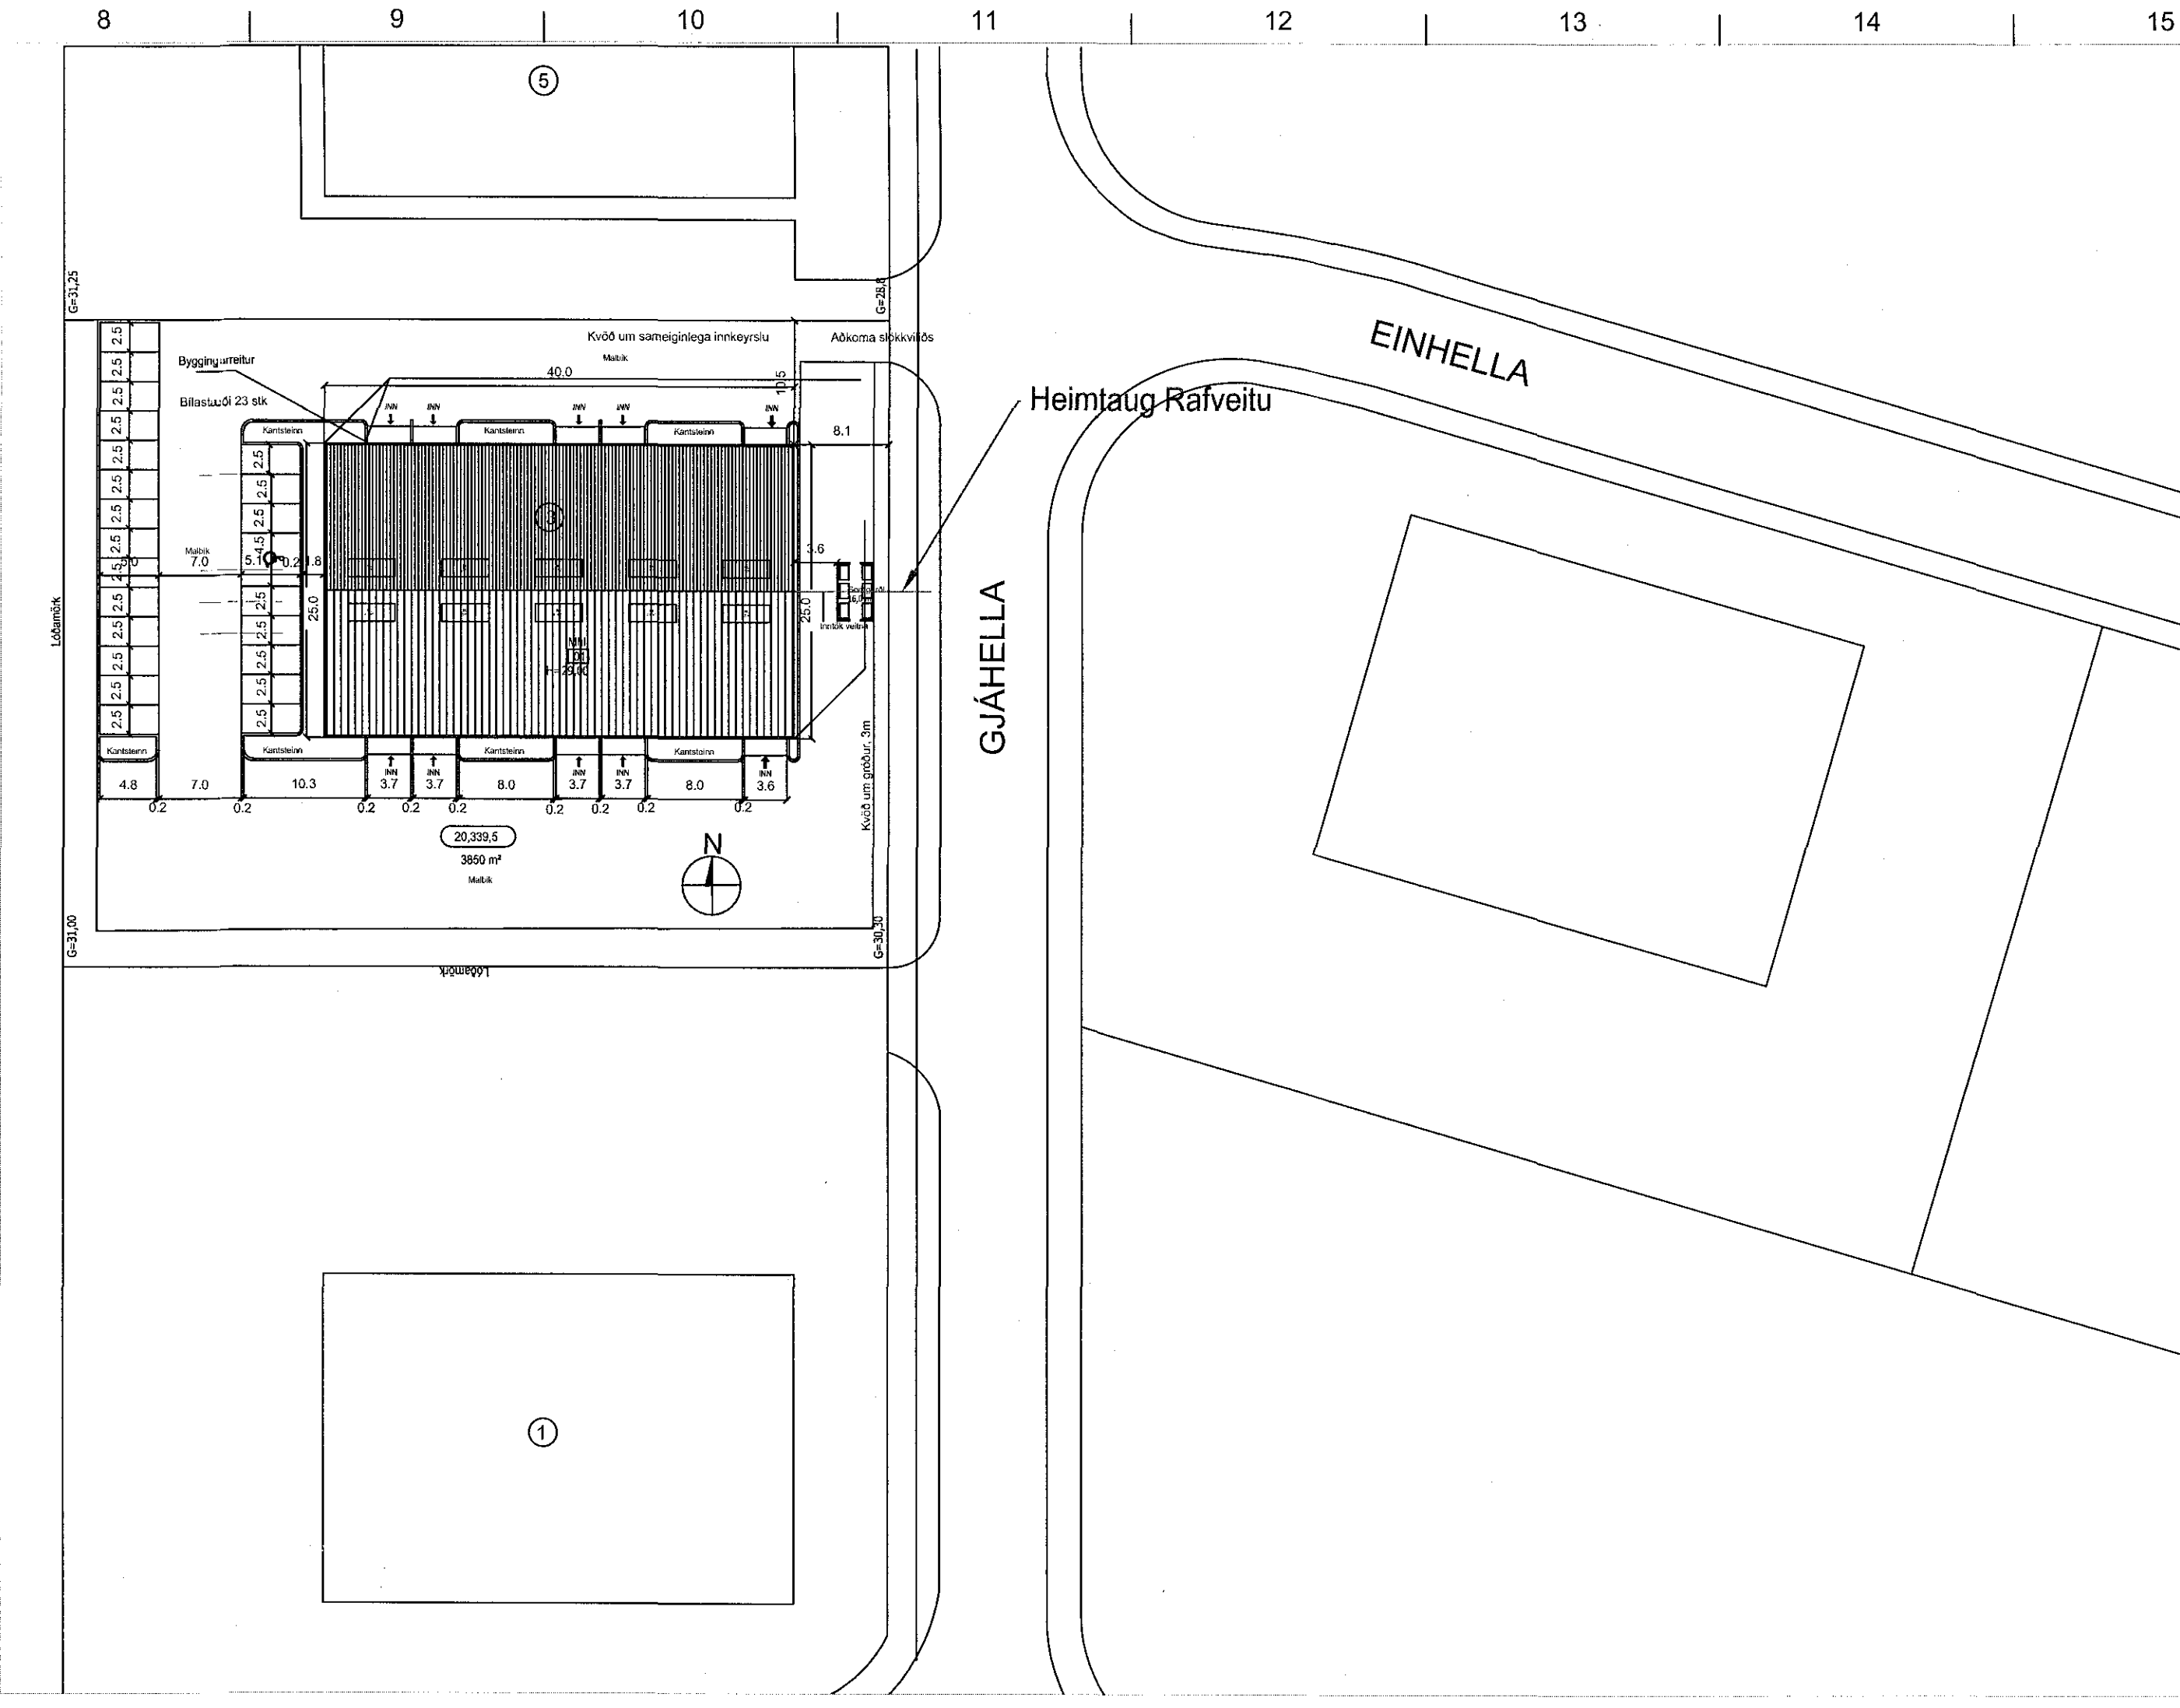




TAKN - SKÝRINGAR

 

ÚTI  
ARKITEKTAR  
Jón Þór Þorvaldsson A.L.E. & S.  
Kt. 021256 7529

LX TEIKNISTOFA  
Skopholt 37, 108 Reykjavík, IS  
+354 592 8388  
www.lumex.is  
HELGÍ KR. EIRIKSSON KT. 110166-0769

Hönnun: HKE, HVH  
Teiknað: HVH  
Yfirfarið: HKE  
Verkfæli:  
Gjáhella 3, 221 Hafnarfirði  
Dags.: 02.06.2017  
Mvk.: Enginn  
Verkhlut: Einiunumyndir  
T1 Adaltafla  
Teikning nr: 01\_11\_01

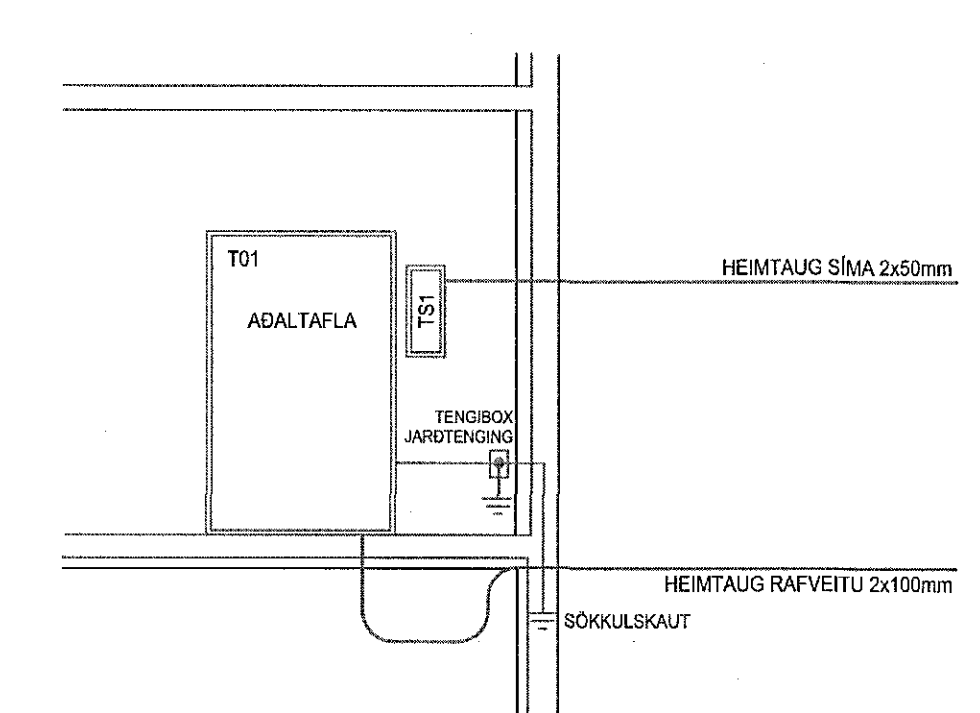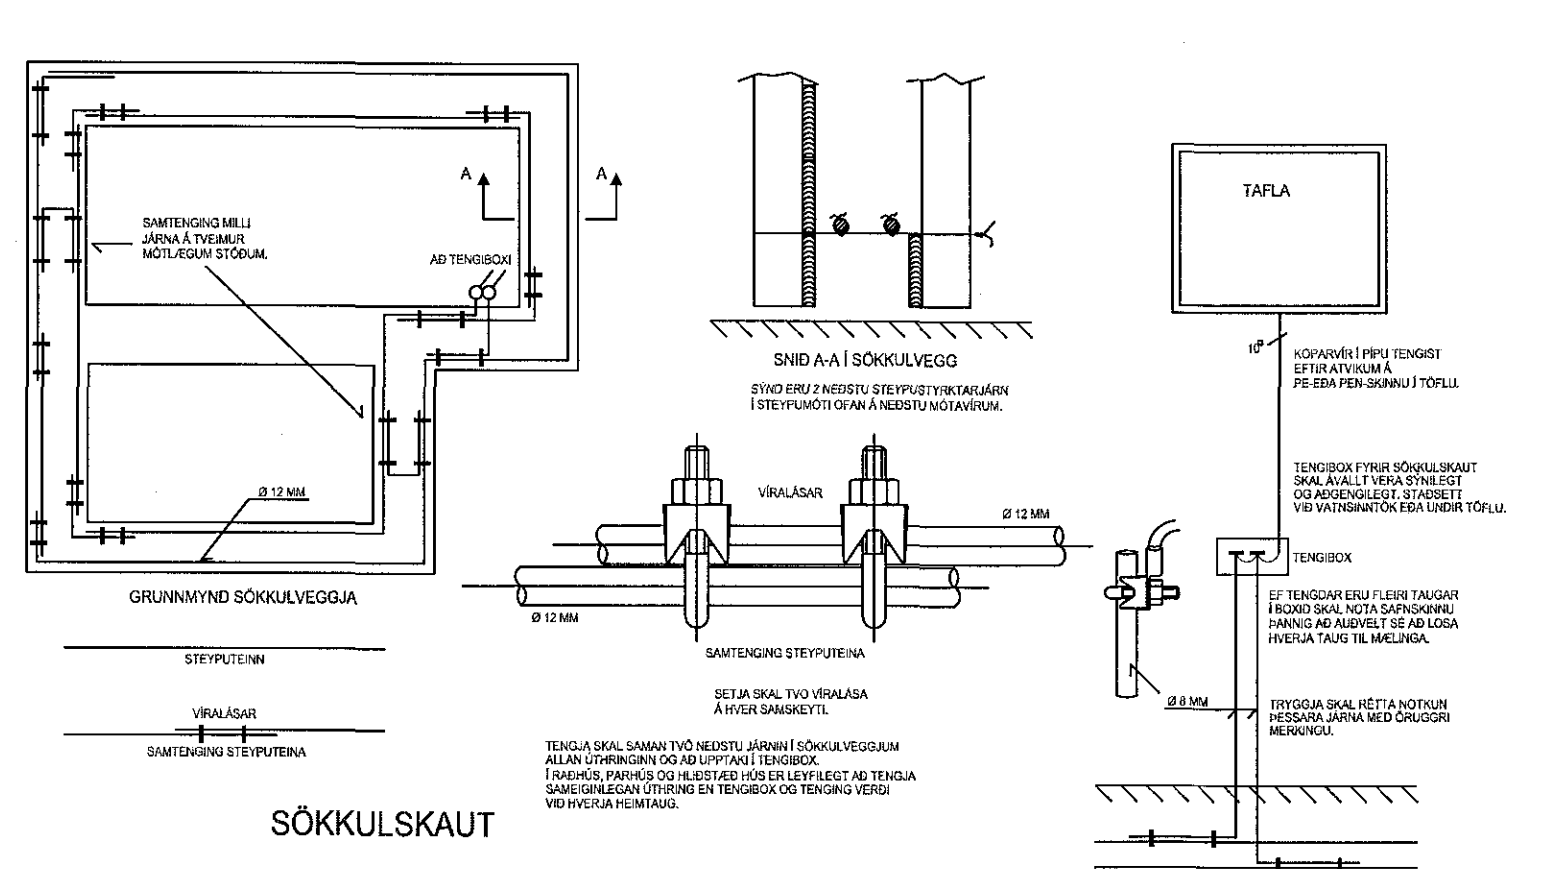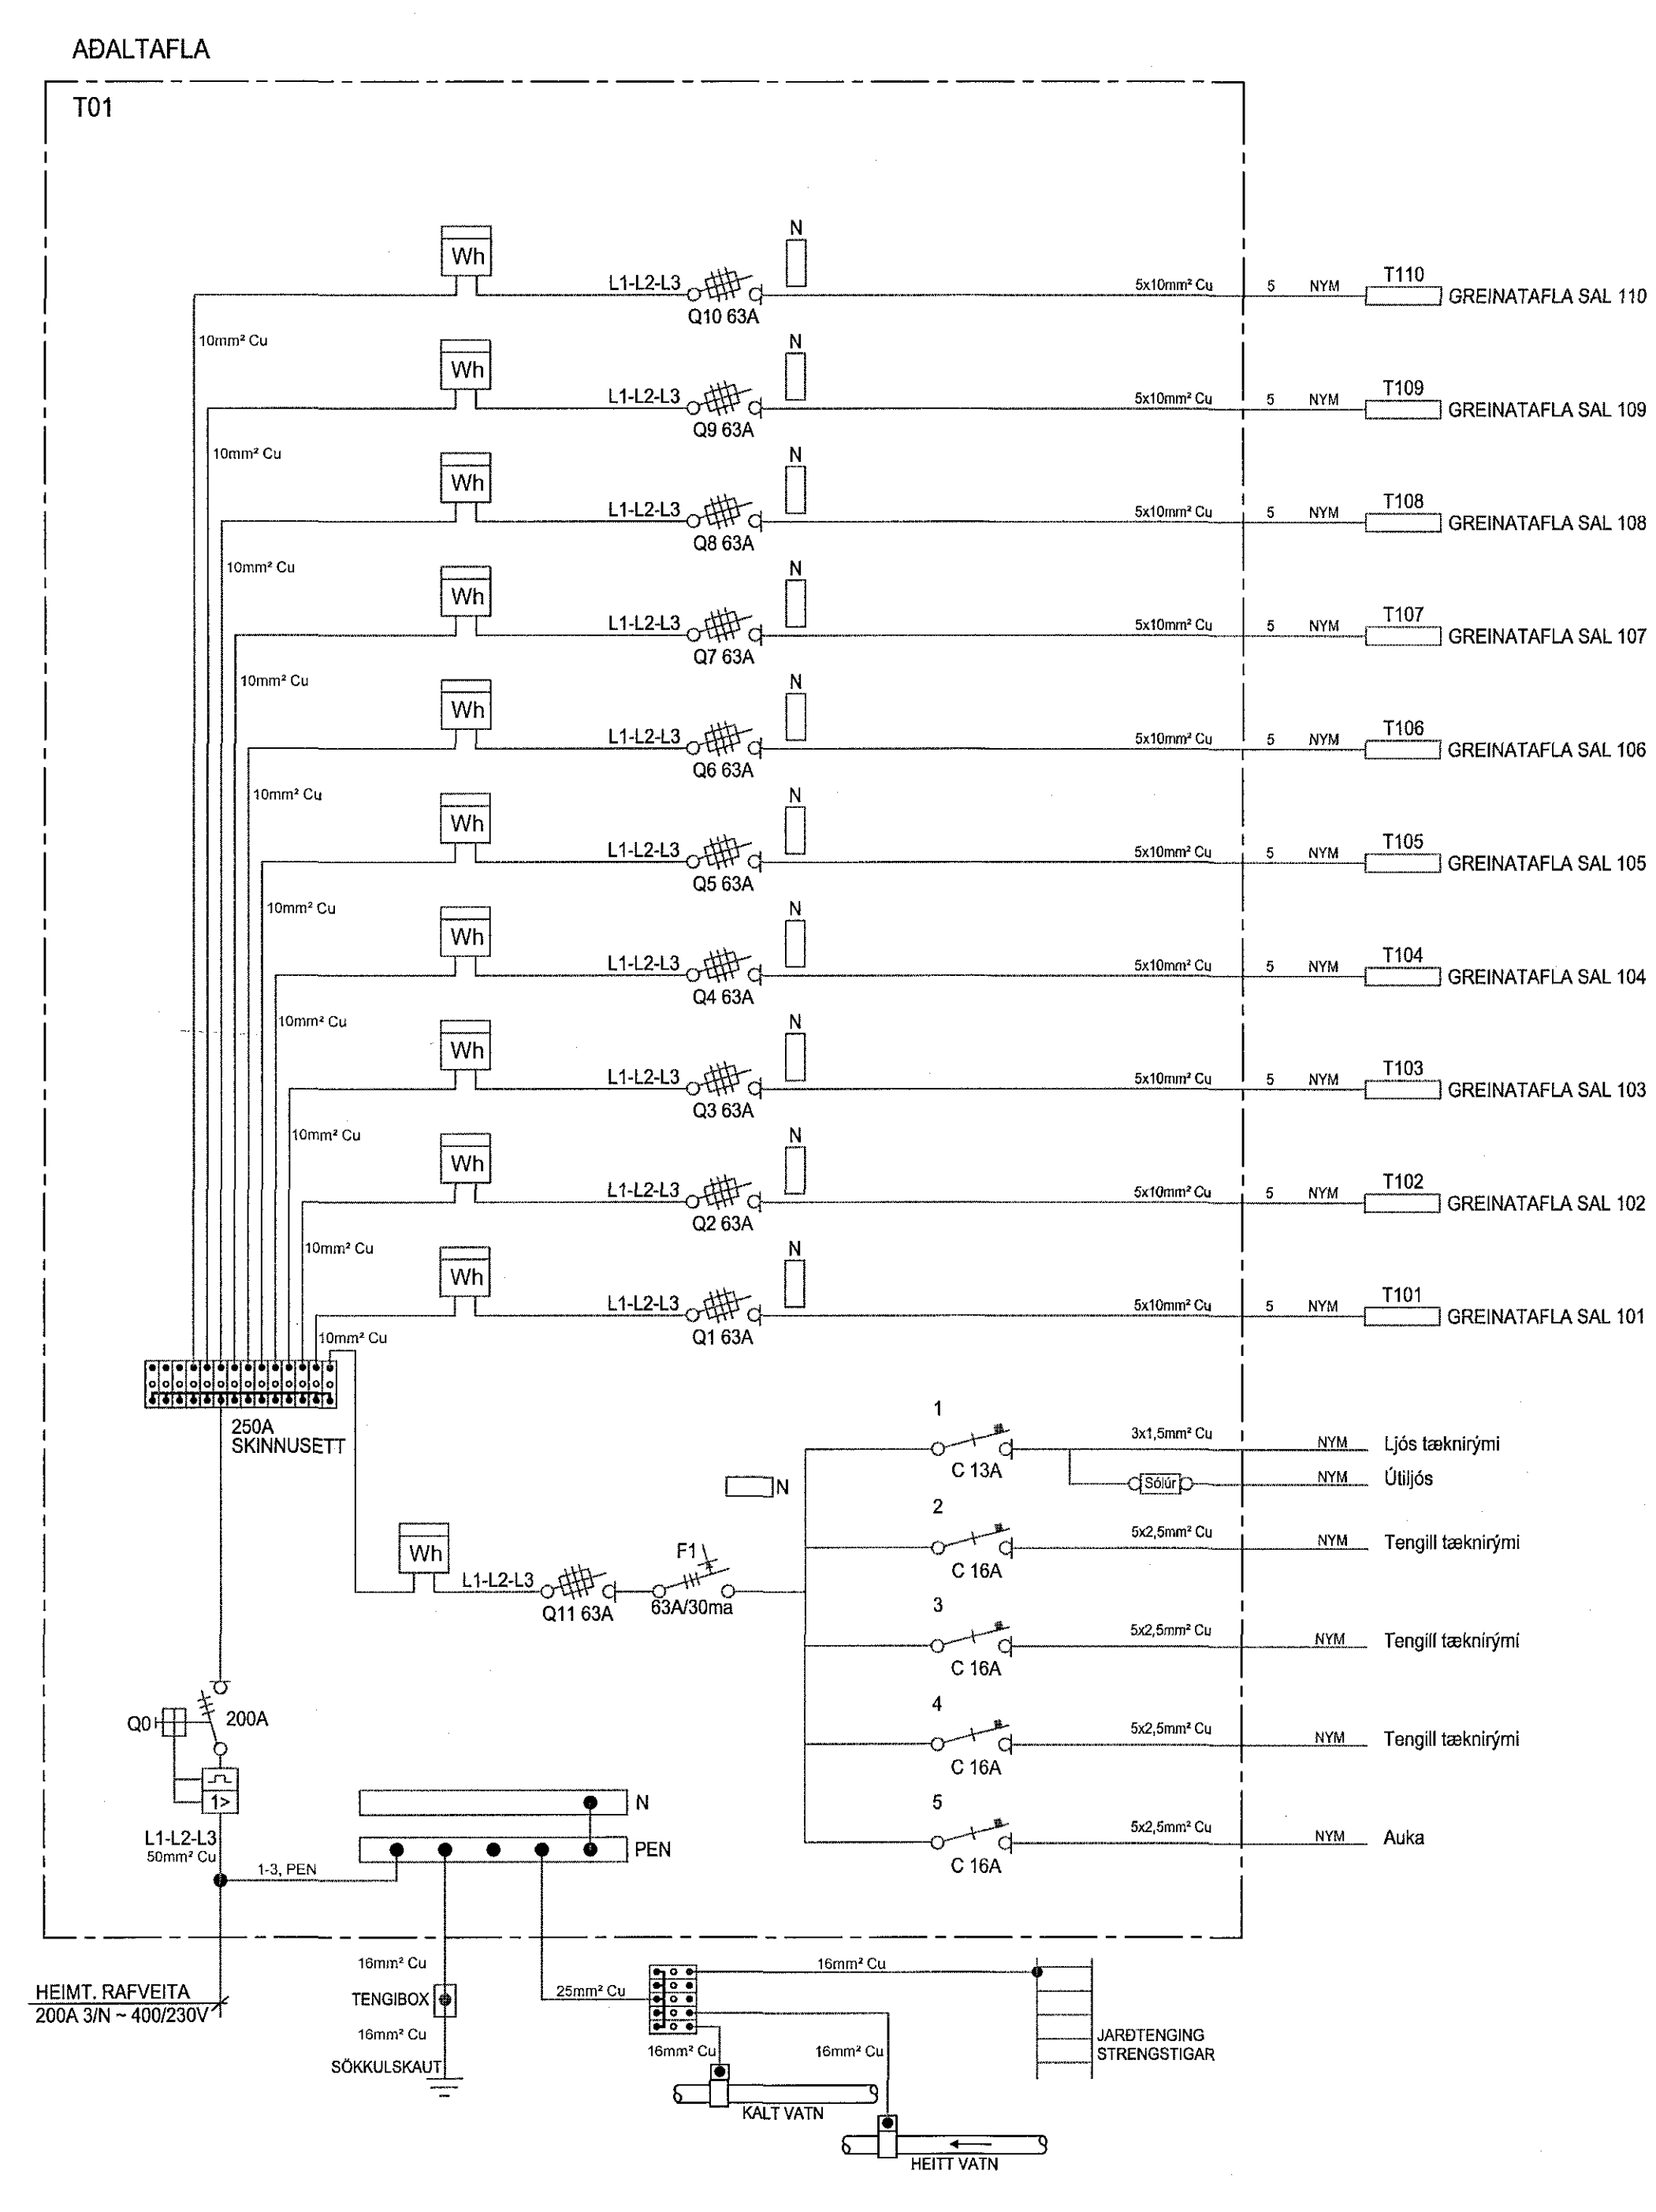

HEIMT. RAFVEITA 200A 3N - 400/230V  
TENGIBOX  
SÖKKULSKAUT  
JARDTENGING STRENGSTIGAR  
KALT VATN  
HEITT VATN