


REV. NO.	DATE	REVISION	BY	APP.	REV. NO.	DATE	REVISION	BY	APP.	NOTES	REFERENCE DRAWING	DRAWING NUMBER

95.120 - 26.005


VST CONSULTING ENGINEERS LTD.  
 VST CONSULTING ENGINEERS LTD.  
 108 RAYBURN ROAD  
 WINDYBUSH, DURBAN 4013  
 SOUTH AFRICA  
 TEL: +2731 588 5000 FAX: +2731 588 5010

M.H.L. 13

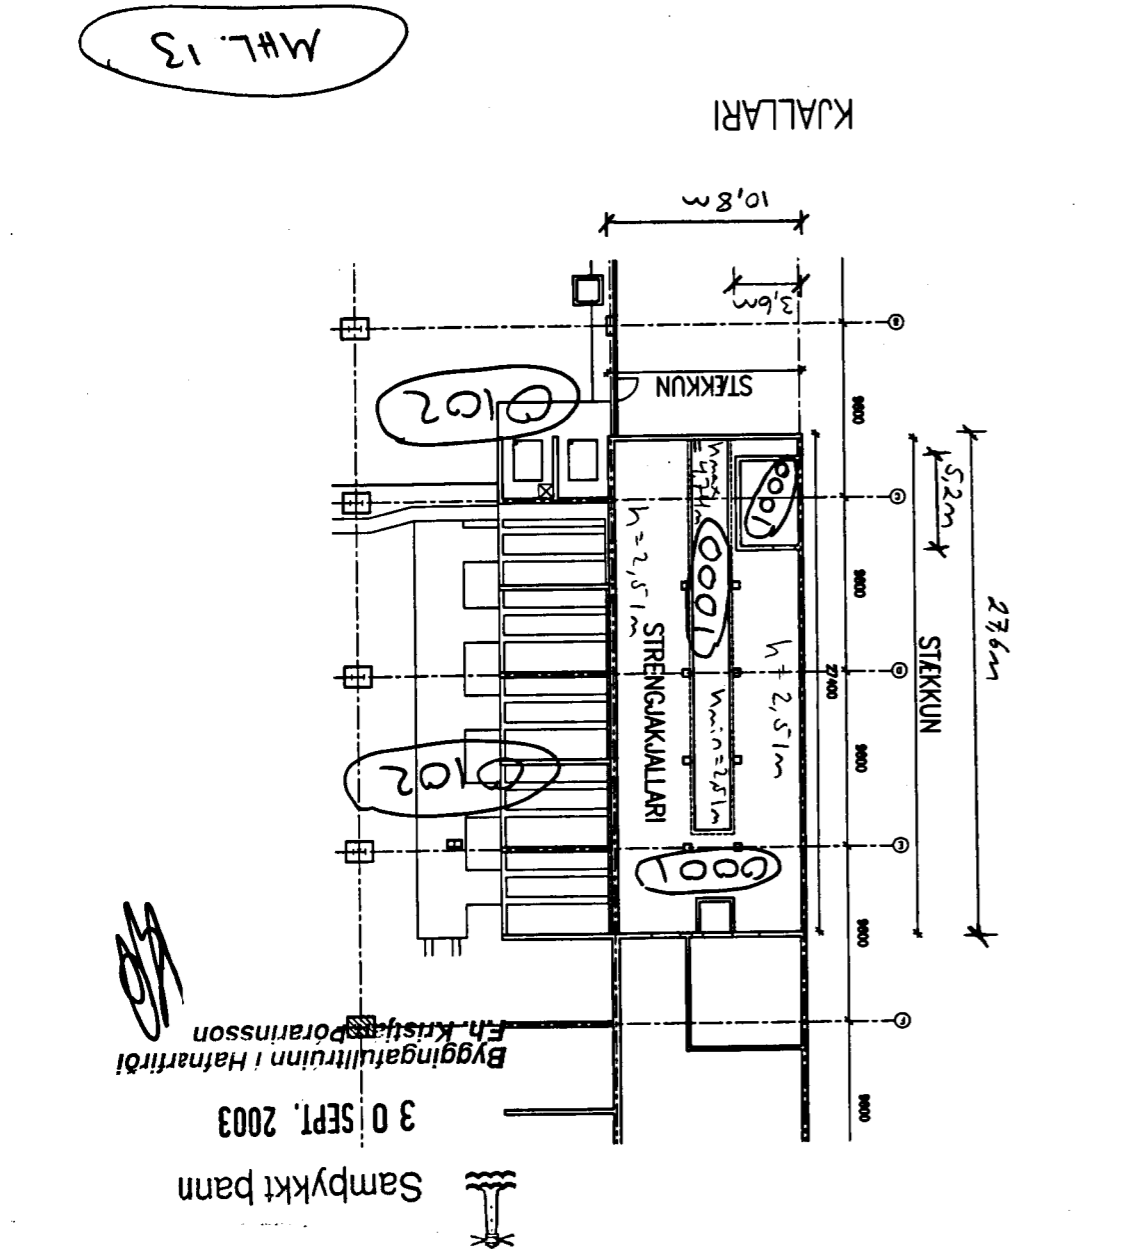

		<b>Alcan á Íslandi hf.</b>	
<b>Skráning matsluta bygginga í Straumsvík</b>			
ADVERTUSTÖÐ	Fastanúmer	Lendnúmer	Mashtilunúmer
	123154	13	
<b>VST</b> Verkeðisstofa Sigurðar Thoroddsen hf. kt. 611276-0289		Niels Indriðsson NI	
2003-09-19		Dagssetning	

Samþykkt þann 30 SEPT. 2003  
 Byggingafræðingur og Höfnunarlitgjafi  
 Efn. Kristján Þóráðsson

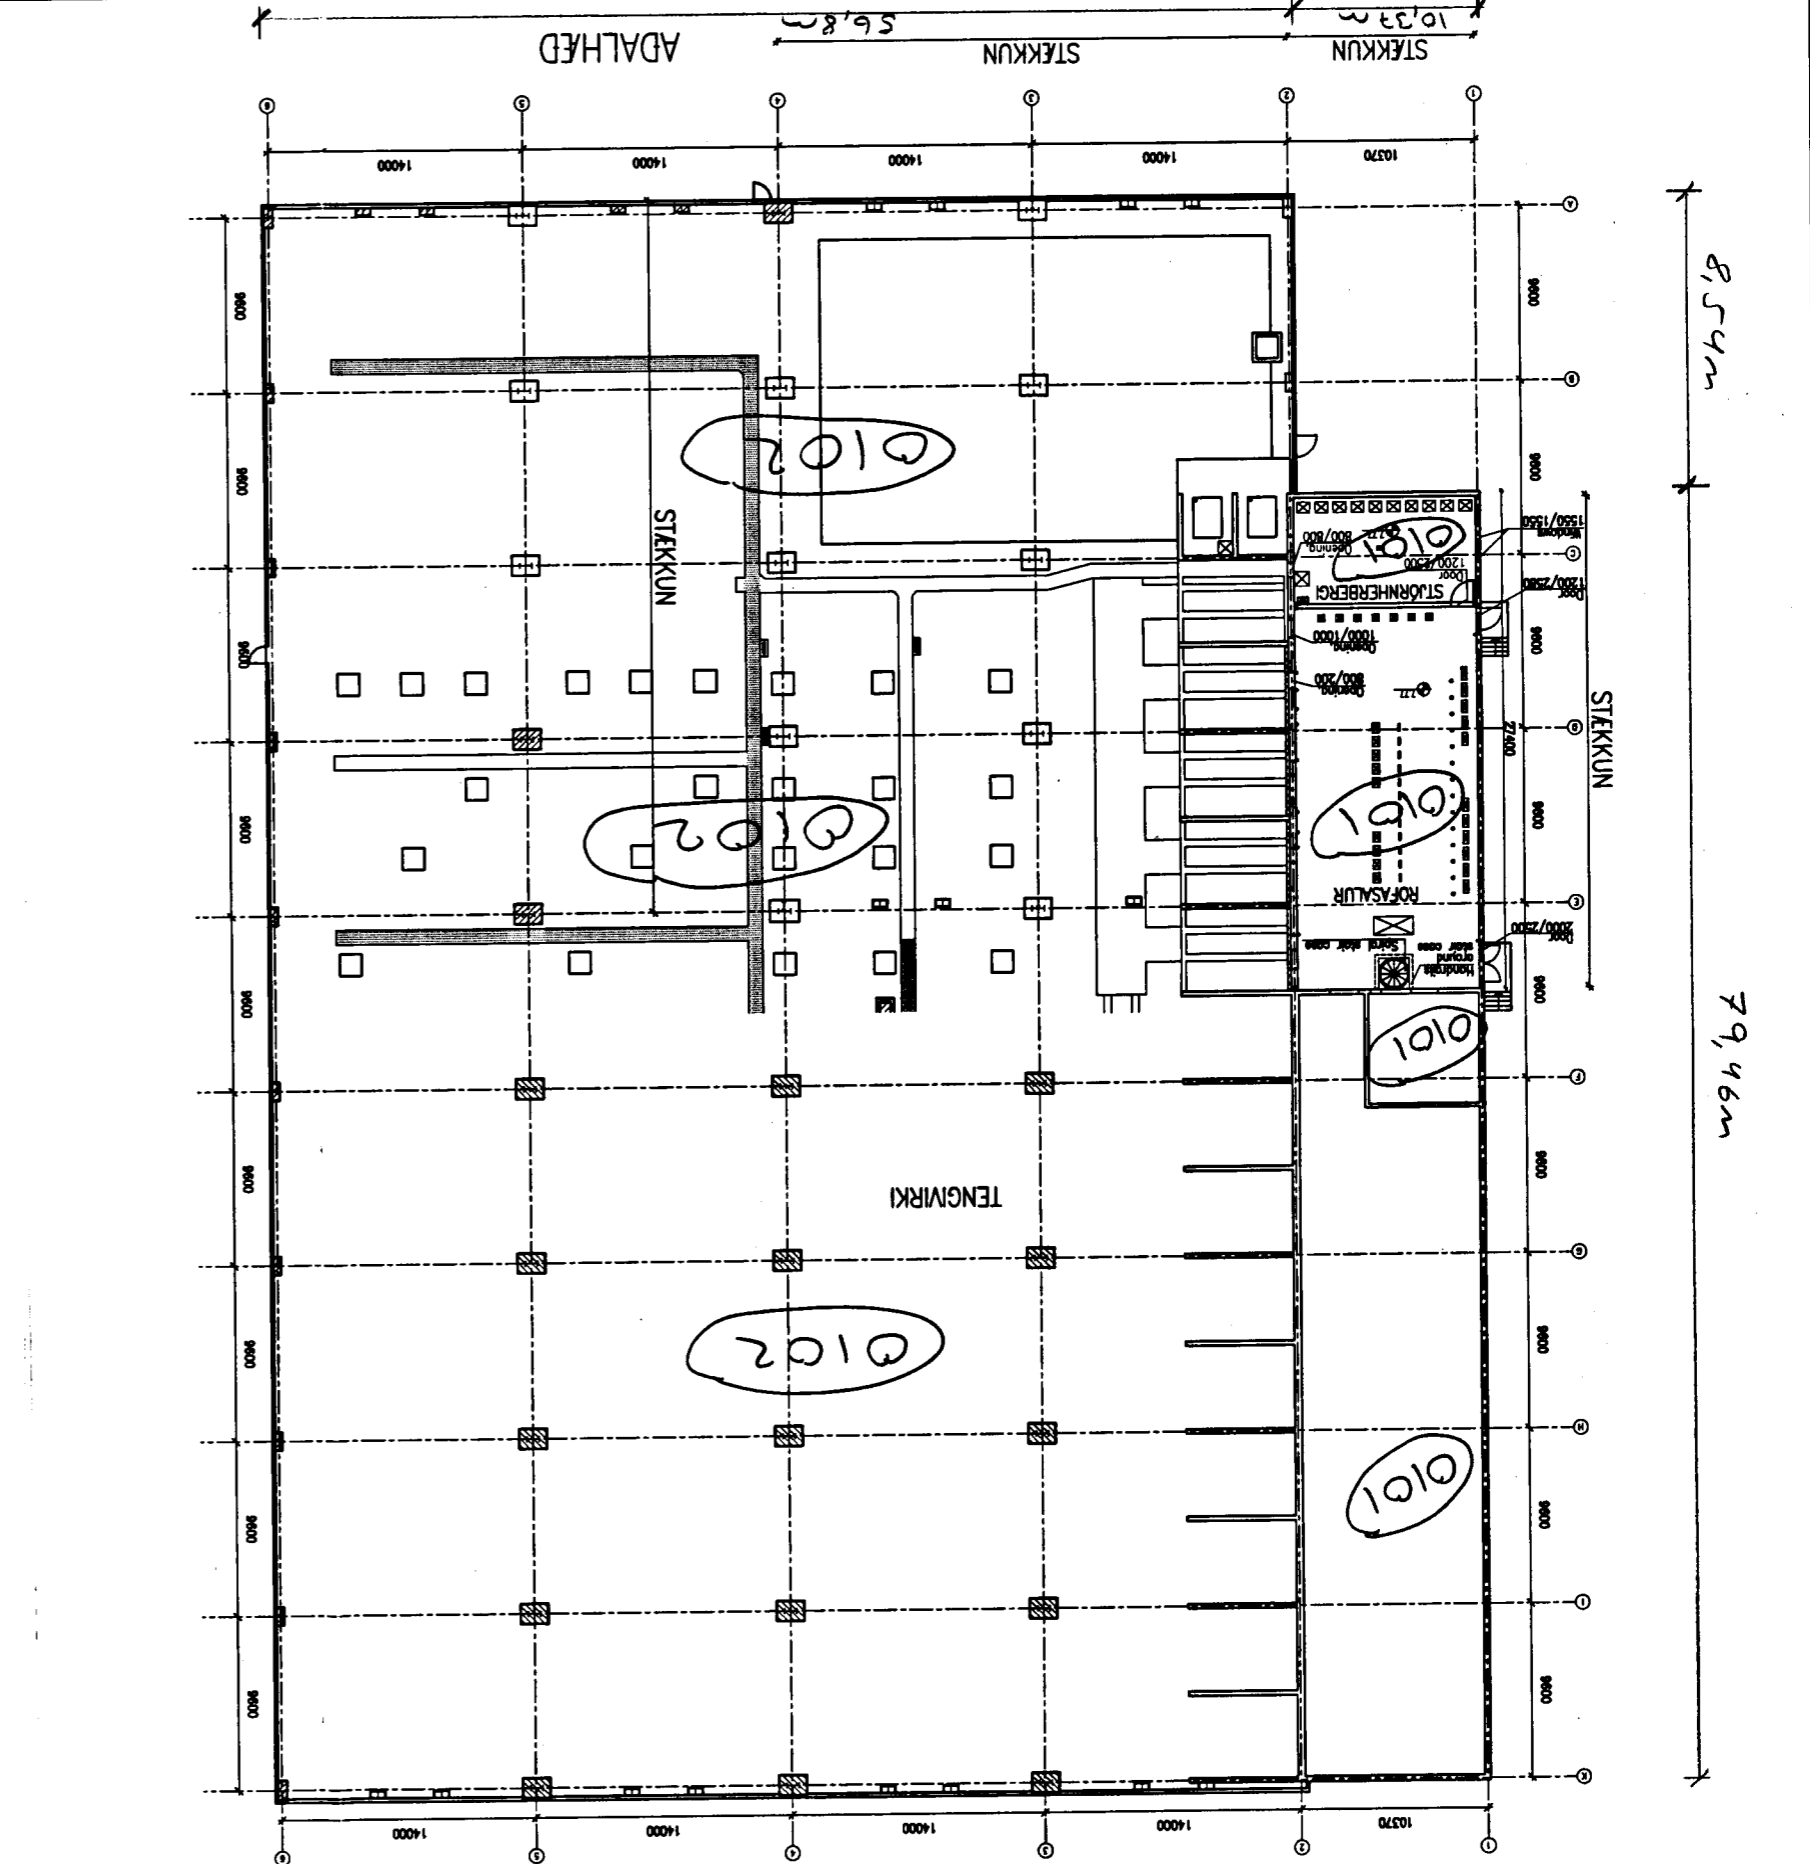

8,54m  
 79,46m