



Afstöðumynd M=1:500

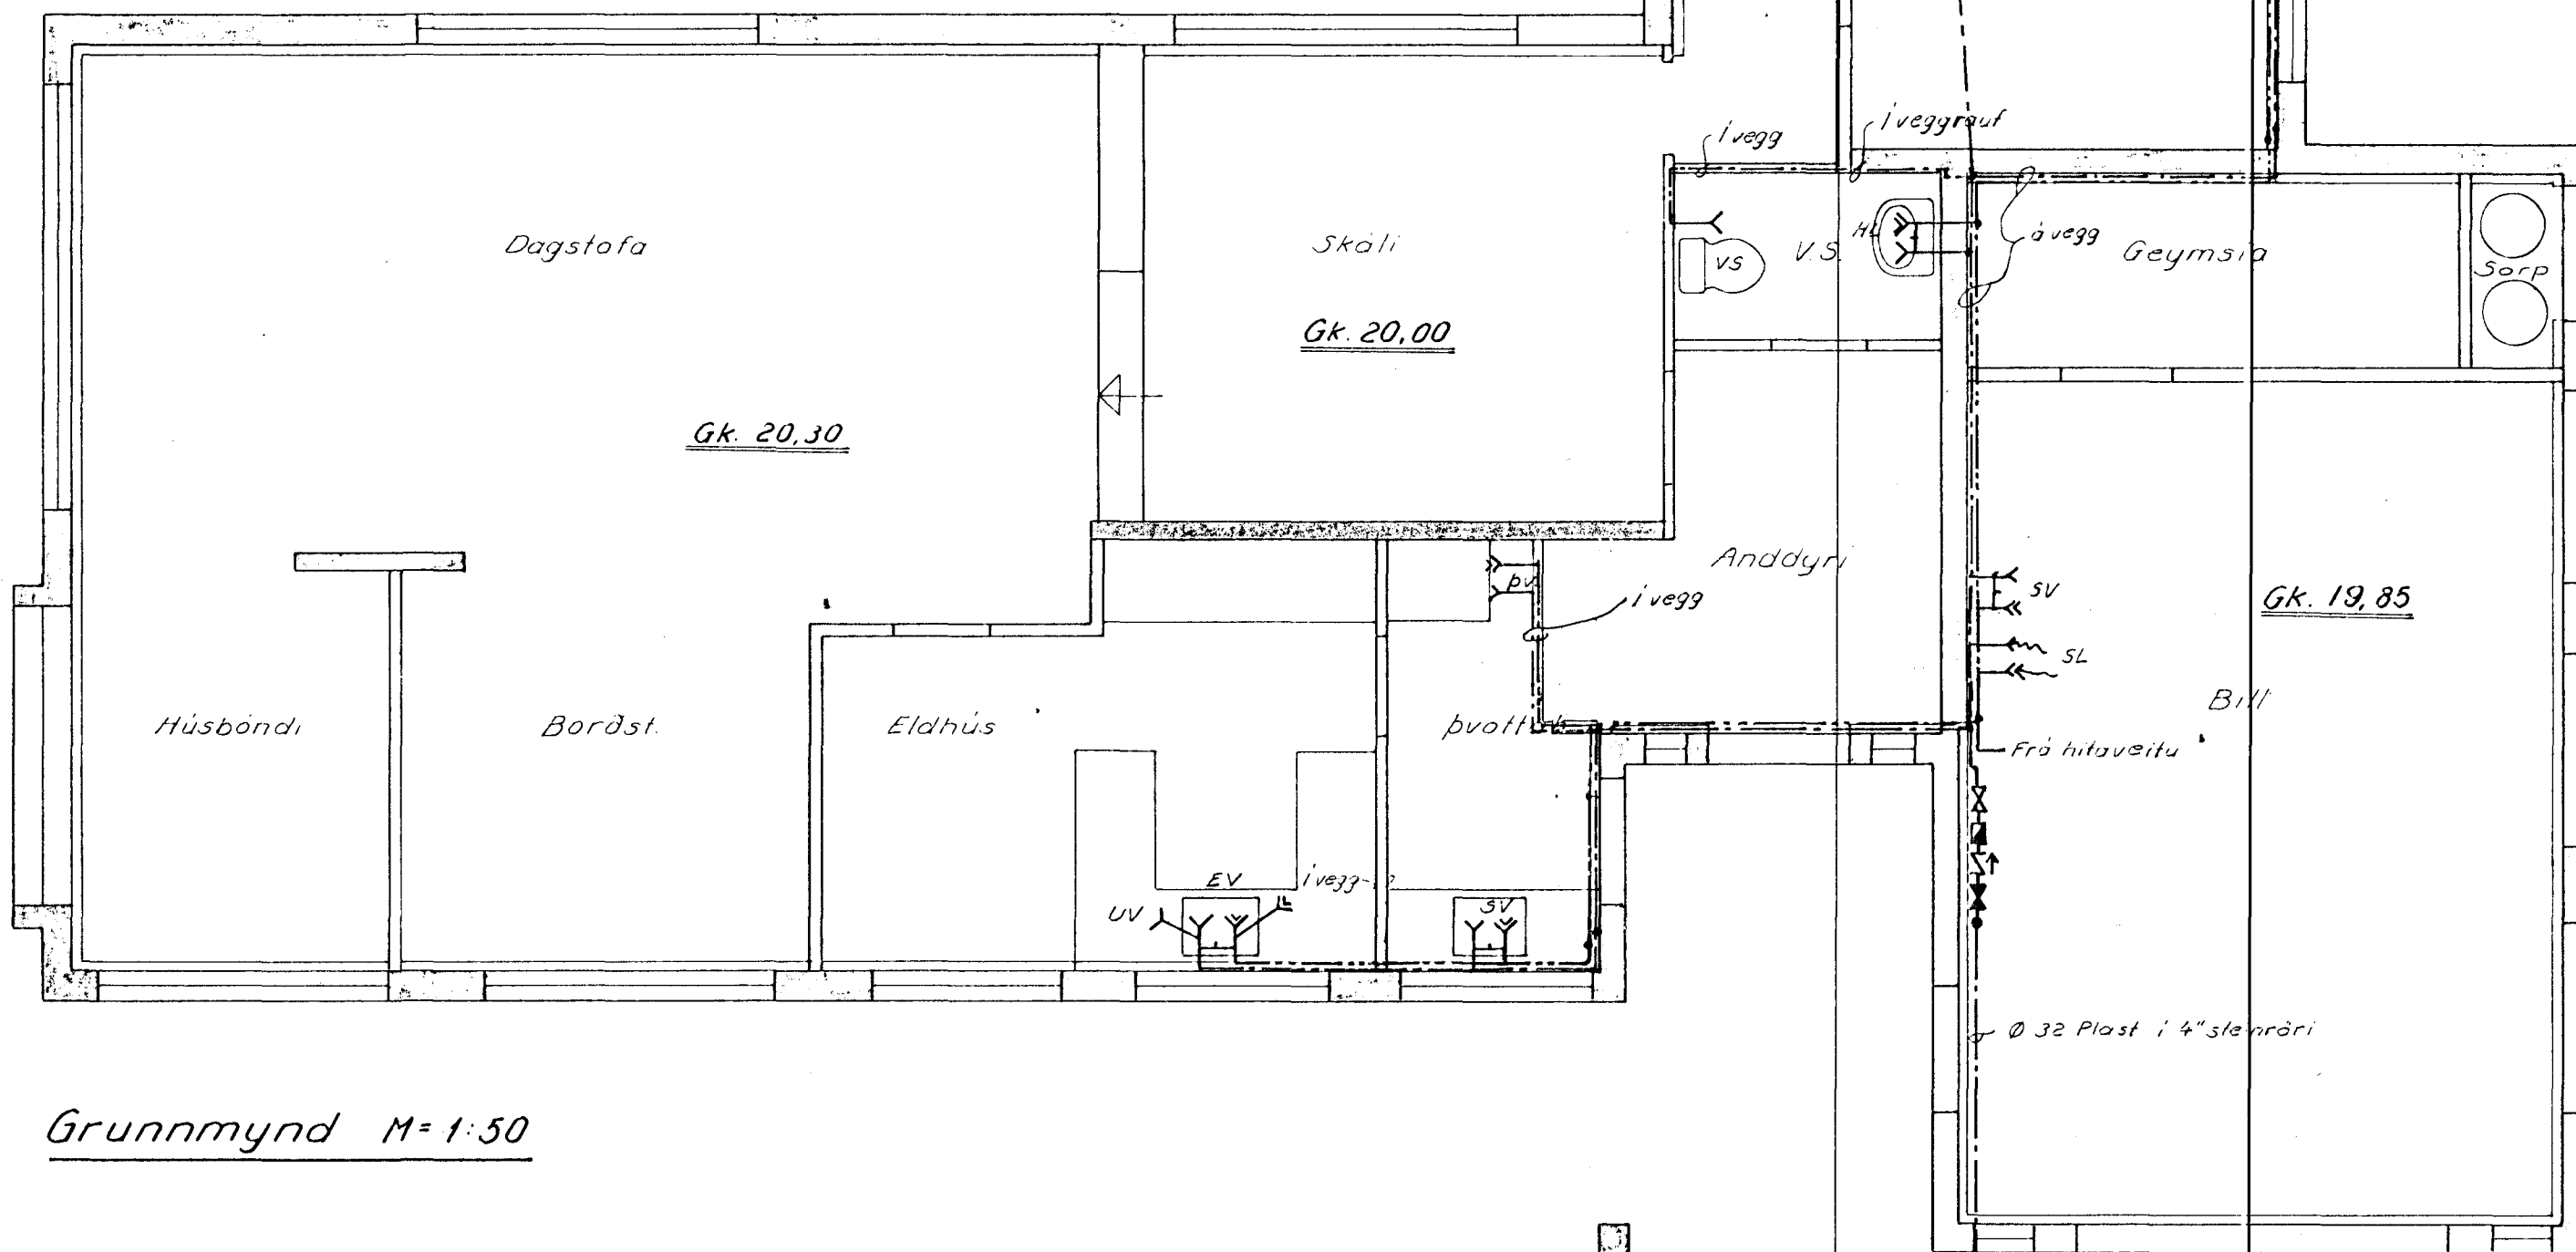

Grunnmynd M=1:50

Ø 32 Plast - Amk. 1,20 undir eiddarlegu yfirborði. Nákvæm staðsetning ræst af klopp.

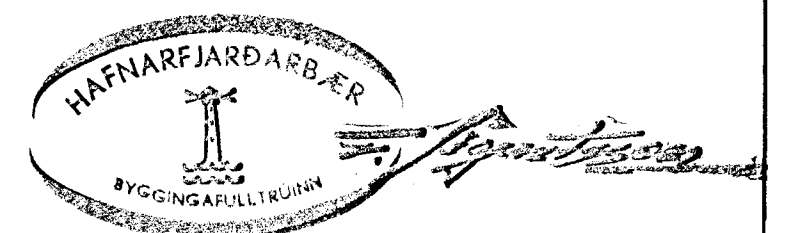

Dags.	Nafn	SÆVANGUR Nr. 10 Hafnarfirði	Kvart. 1:50 1:500
Frundr. Mai '76.	A.S.		
Teikn. Mai '76	I.B.L.	Vatnslögn.	Breytt msk '77
Yfirf. —	B		
Asmundur Sigvaldason F.V.F. 1. Grænukinn 5 Hafnarf.			