



Innlak hitaveitu.

Sævangur

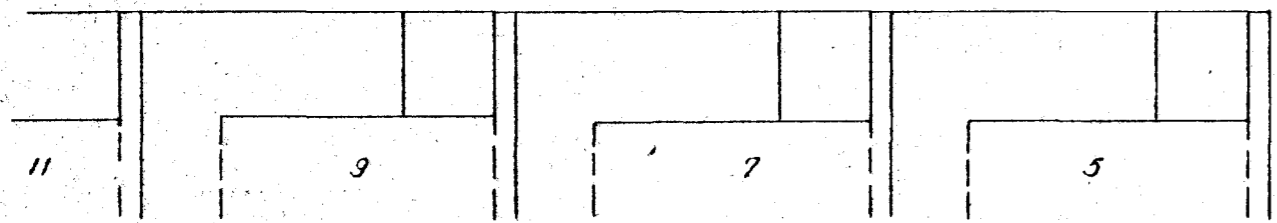


Afstöðumynd M=1:500

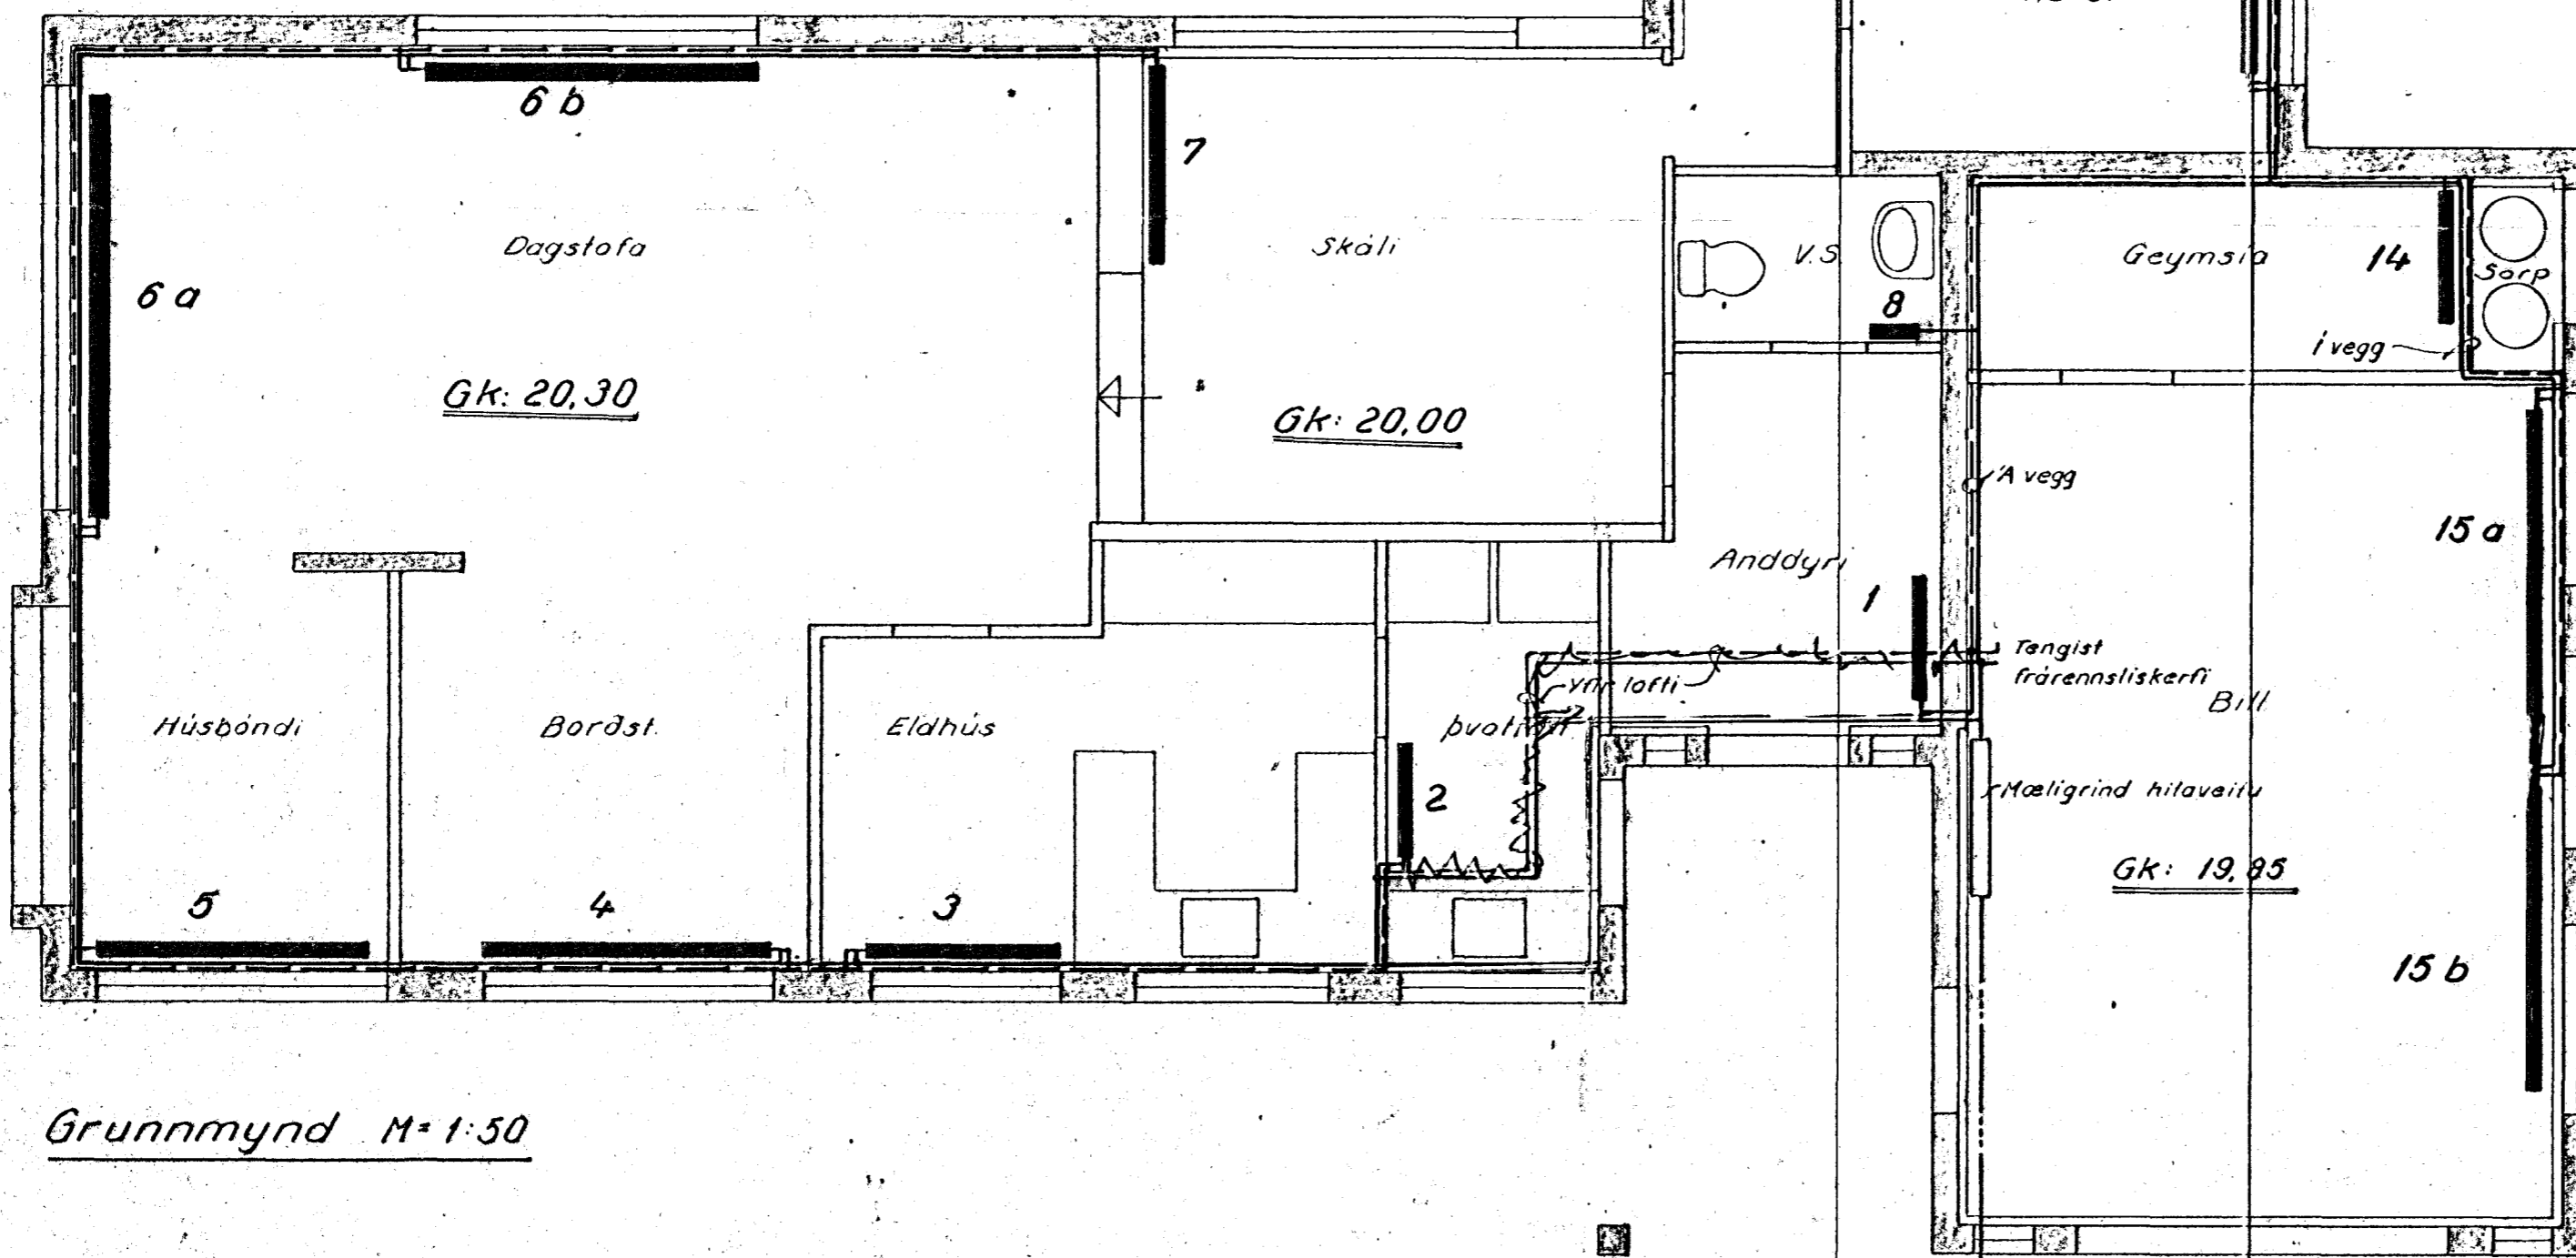

Grunnmynd M=1:50

Innlak hitaveitu
a.m.k. 70 cm undir
endantegu yfirborði

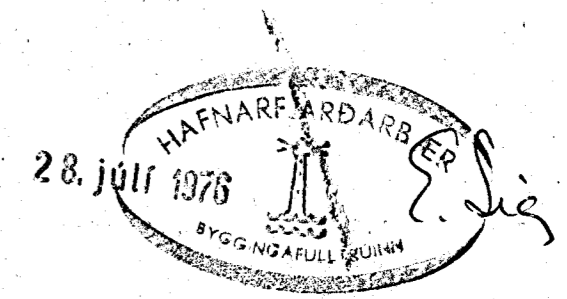

Dags.	Mai '76	Nafn	F.S.	SÆVANGUR Nr. 10	Kvarði:
Frumdr.	Mai '76			Hafnarfirði	1:50
Felkn.	Mai '76				1:500
Yfirf.	—				
Ásmundur Sigvaldason F.V.F.'l. Grænukinn 5 Hafnarf.				Hítalögn, Grunnmynd	