


HITALÖGN KERFISMYND 1:50

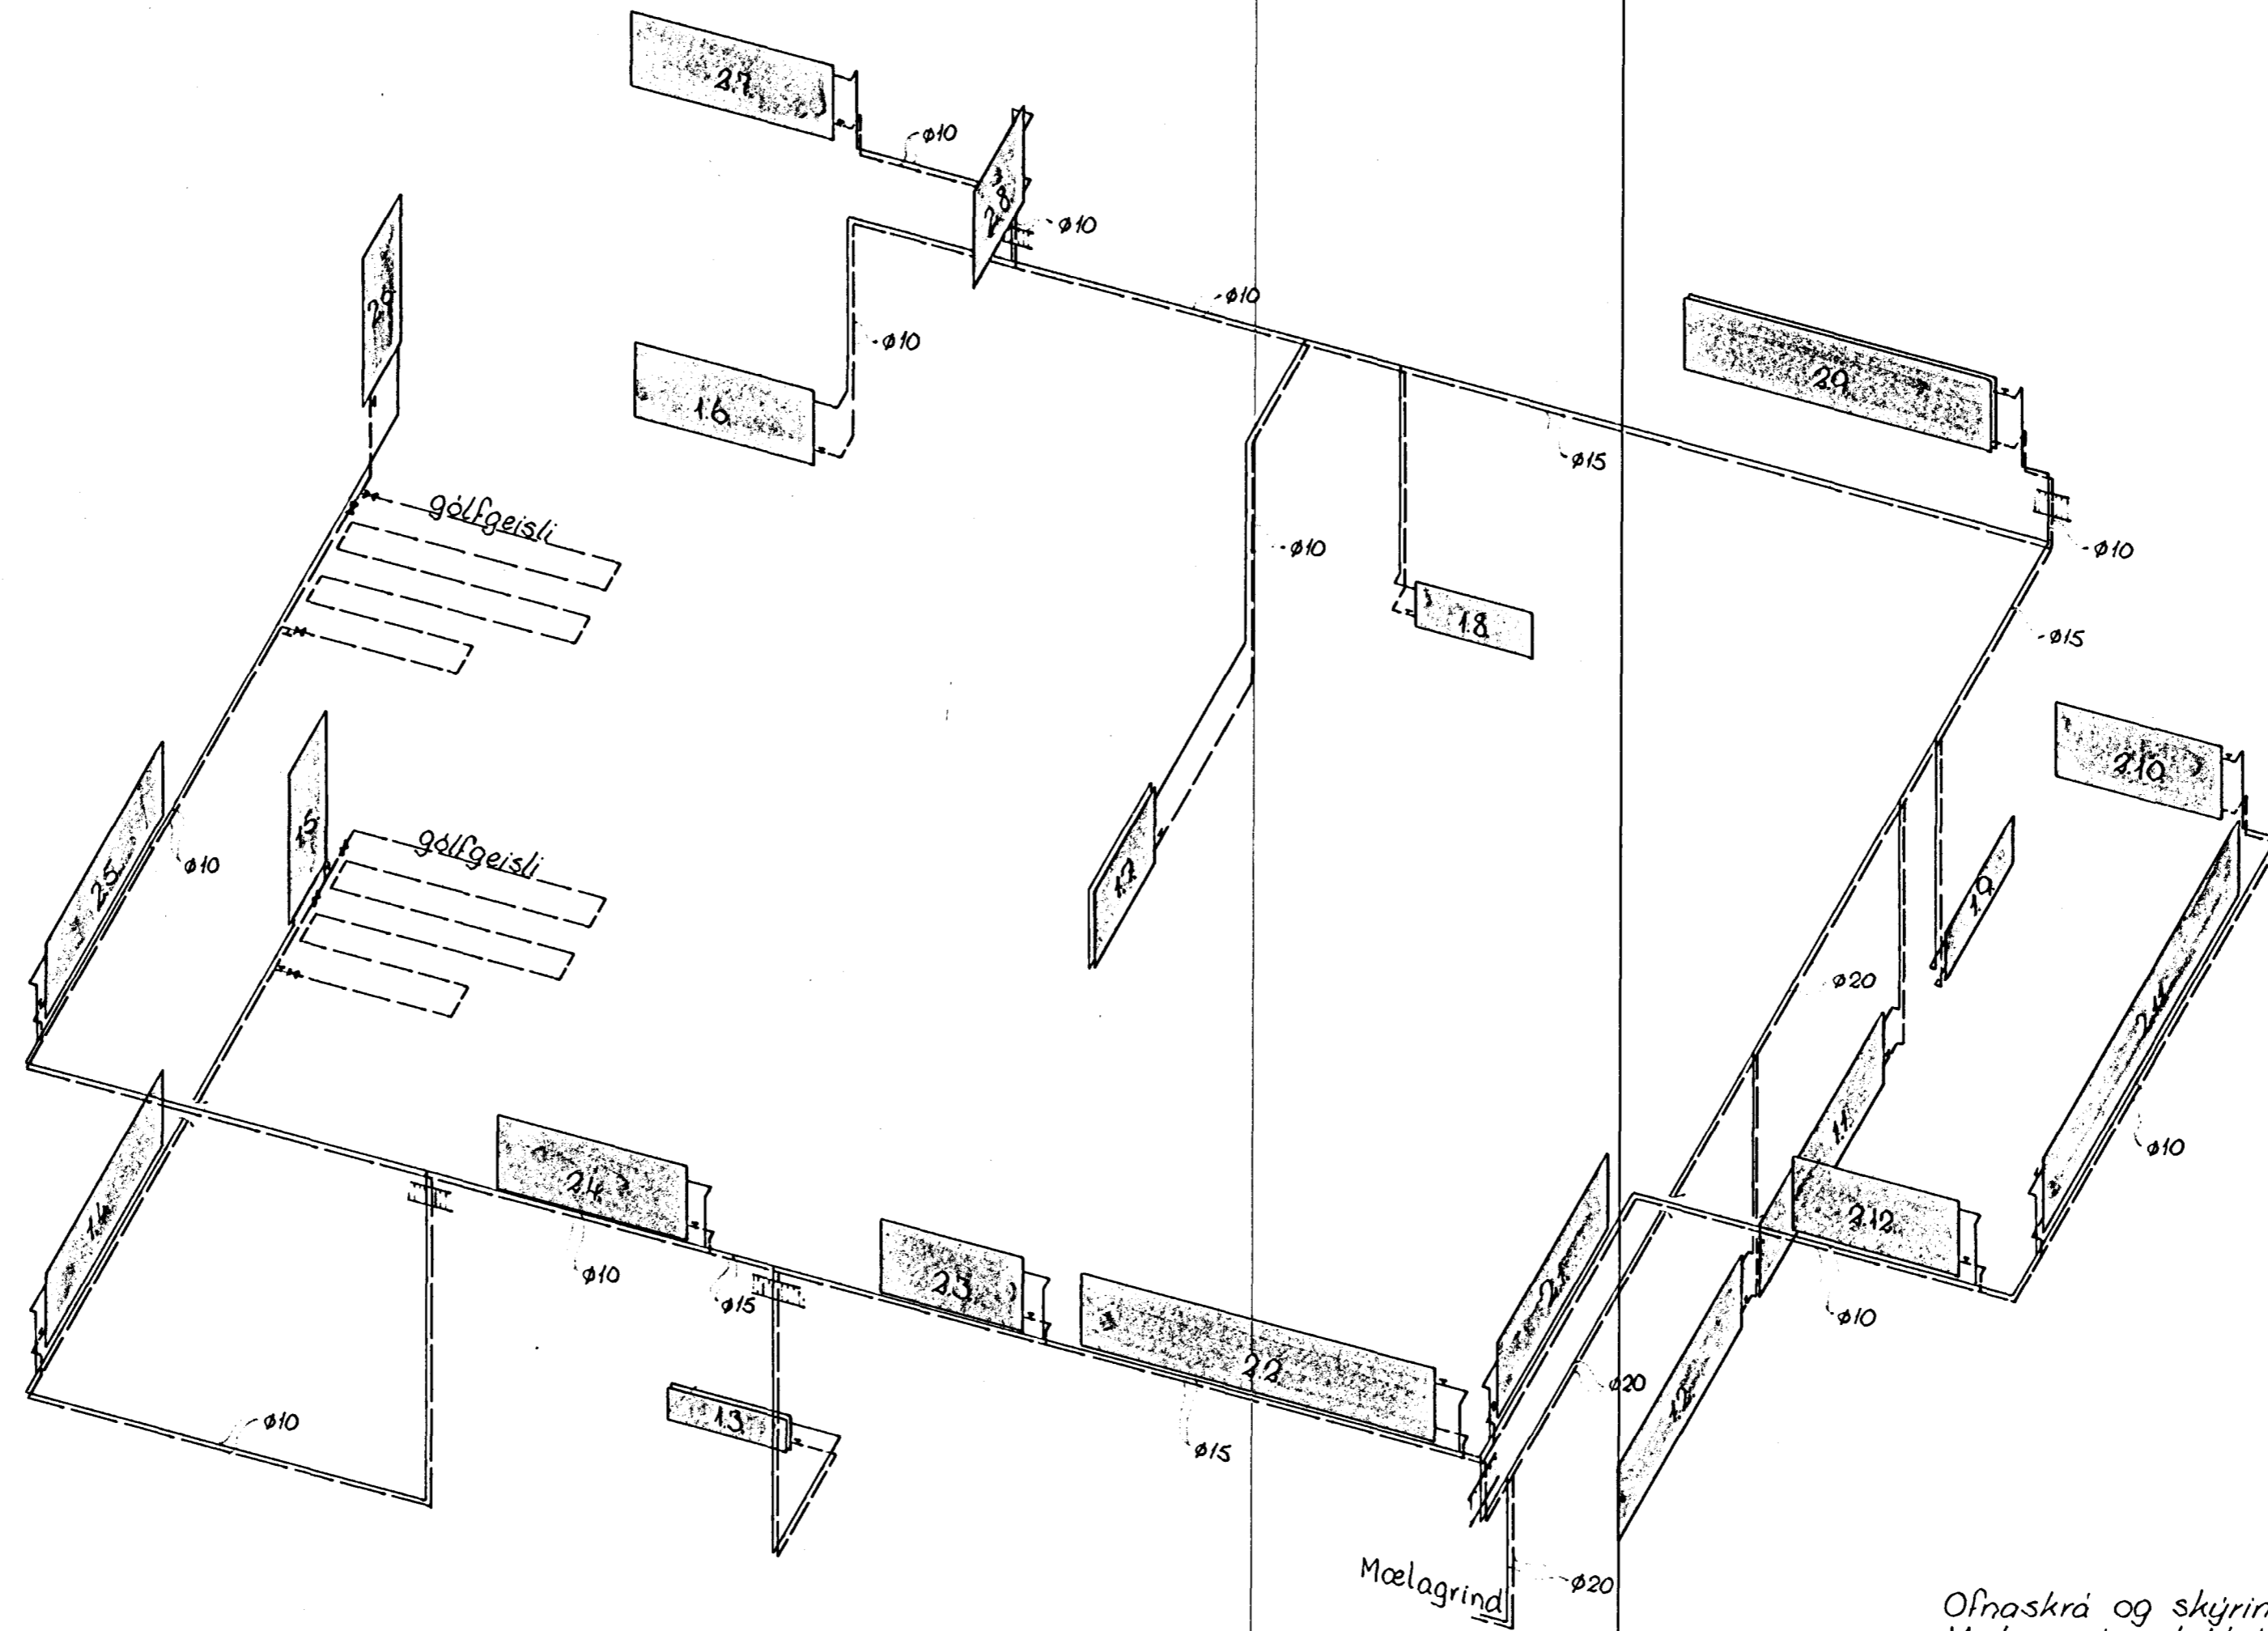

Ofnaskrá og skýringar, sjá bl. 438.41.
Mælagrind, sjá bl. 438.45.


TEIKNISTOFAN
ODINSTORGI

VÍFILL ODDSSON
HILMAR KNUDSEN
ÓDINGSGÖTU 7 - REYKJAVÍK - SÍMI 16177

VERKFRÆÐINGUR VFVI
VERKFRÆÐINGUR VFVI

Vífill Oddsson

VERKEFNI SÆVANGUR 12A HAFNARFIRDI
HEITI HITALÖGN: KERFISMYND

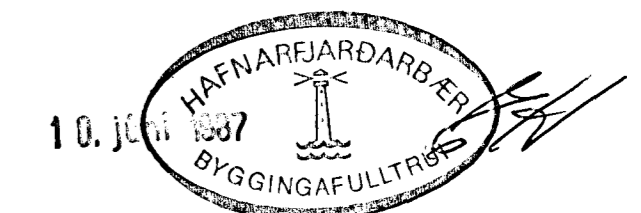

M.	1:50	NR.	
T.	K.S.G.		
R.	K.S.G.	438.4.	4
DAGS.	MARS 87		