



AFSTANDA 1:500

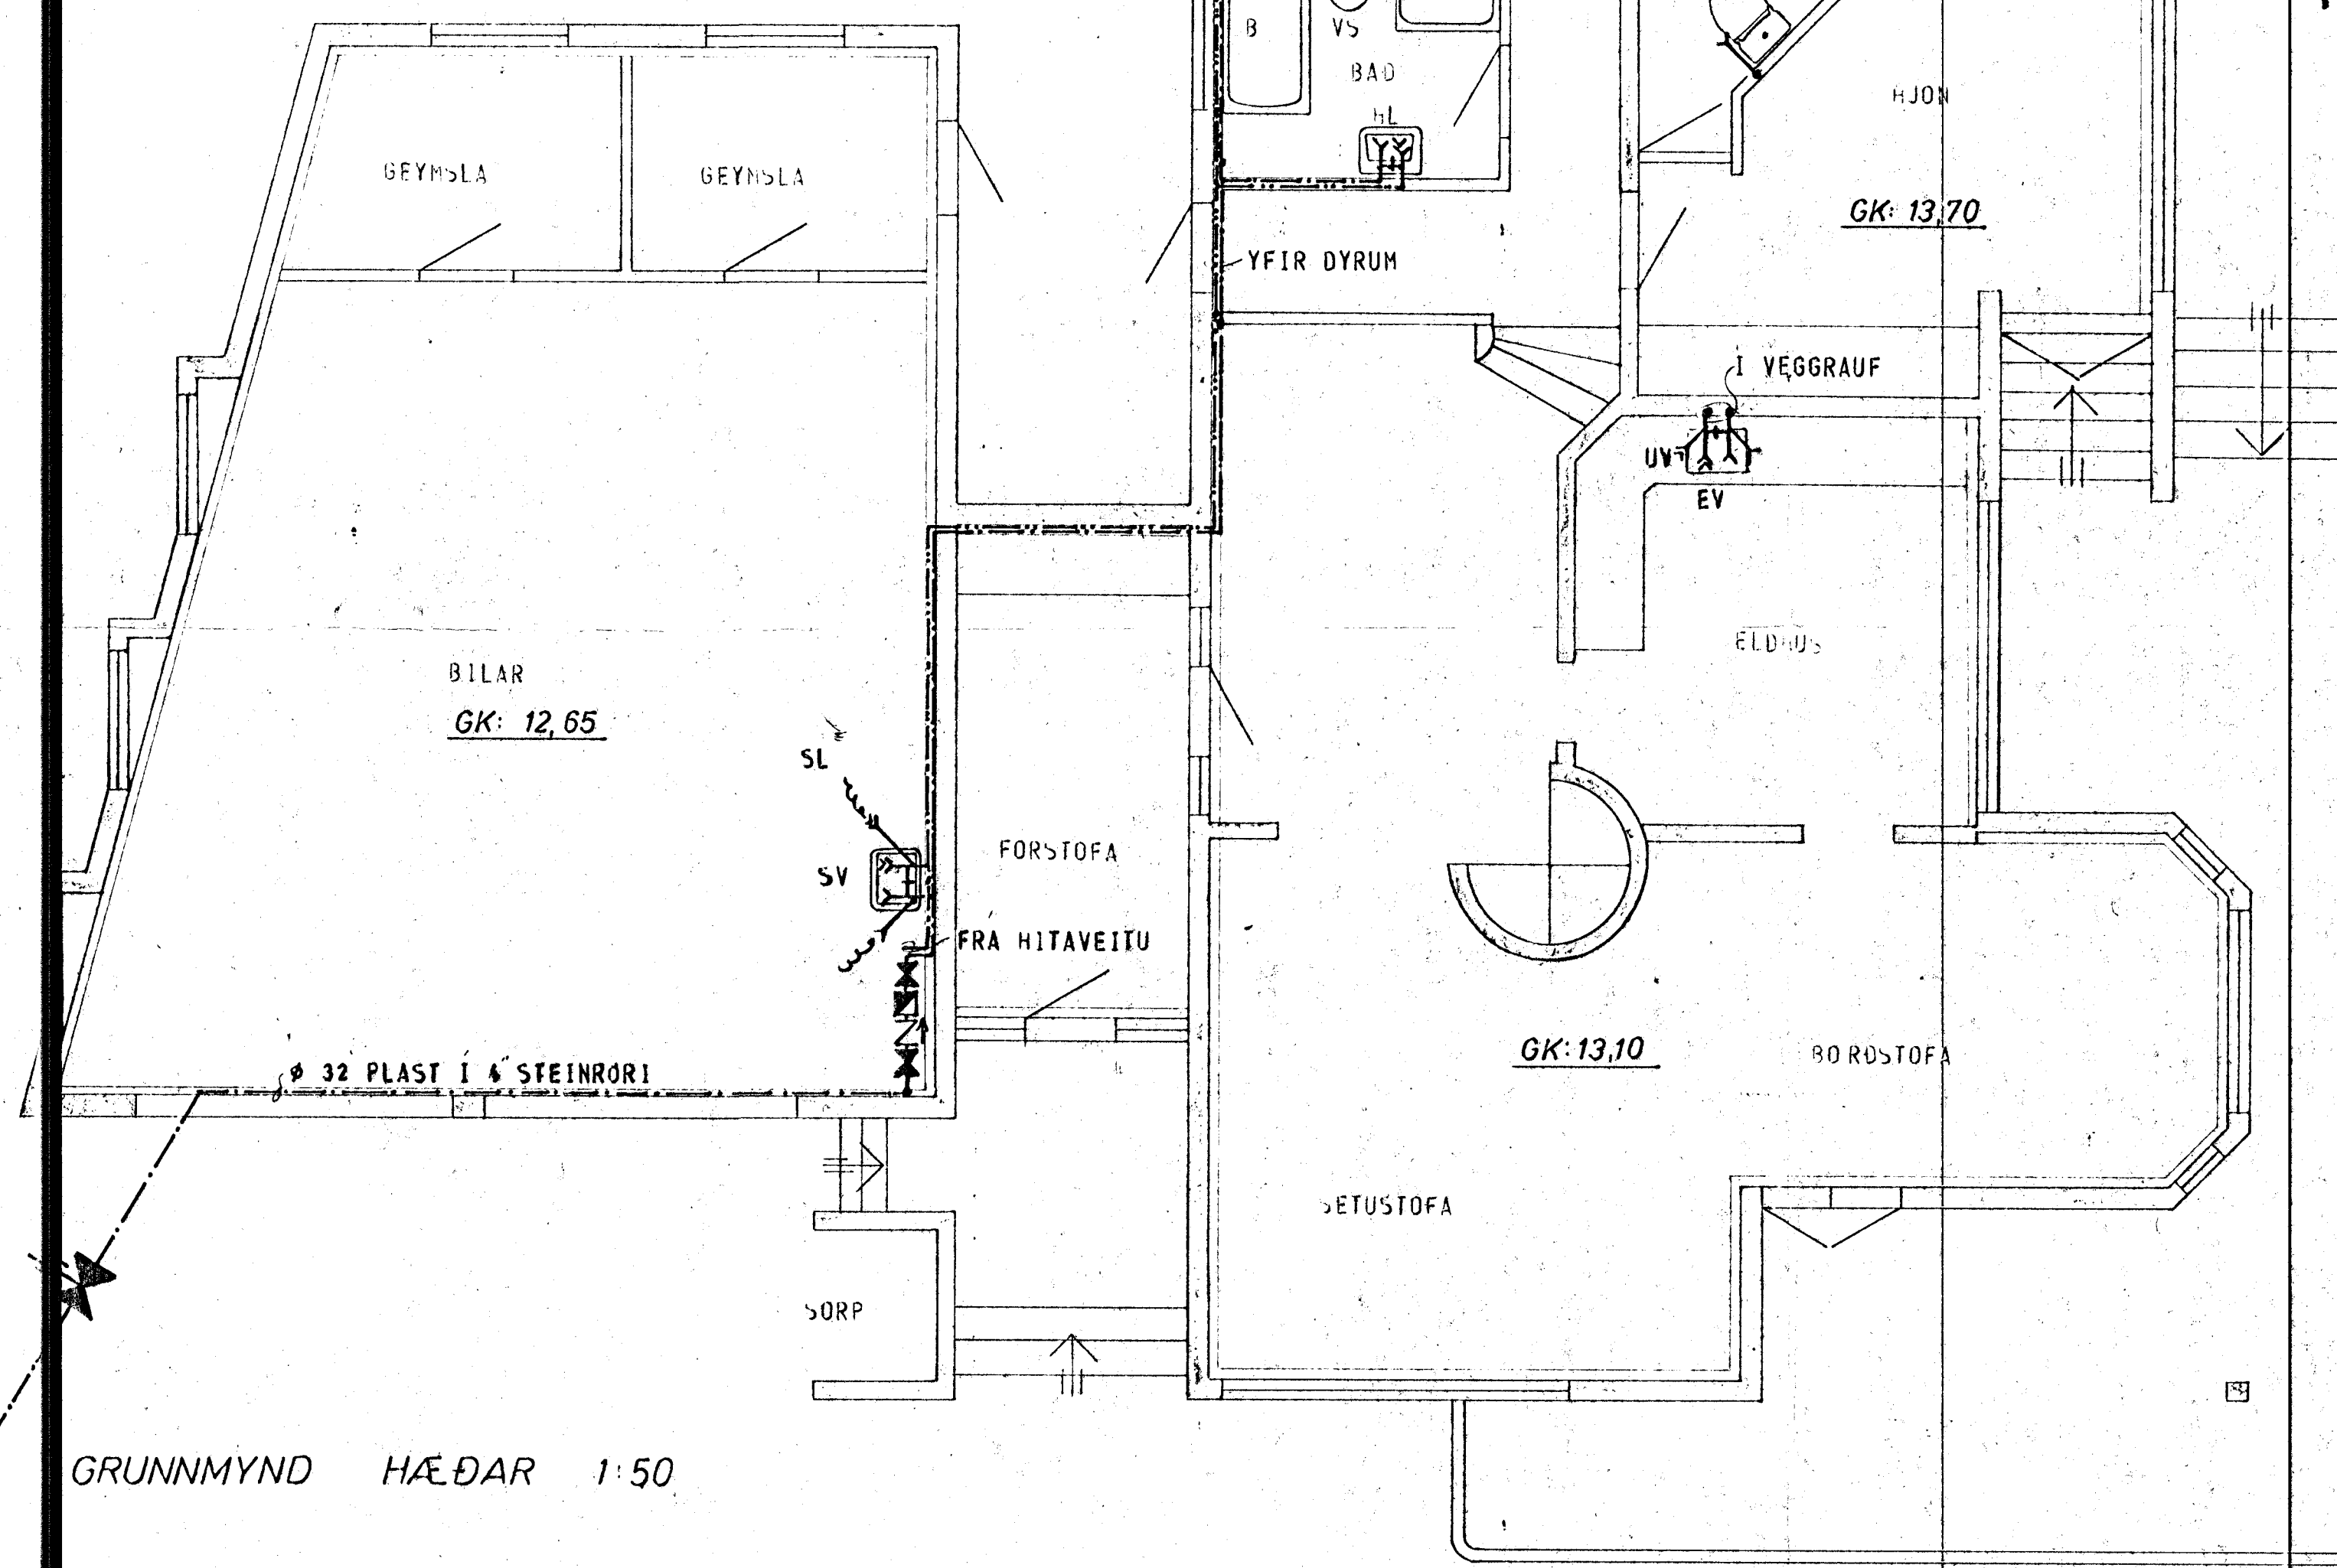

GRUNNMYND HÆÐAR 1:50

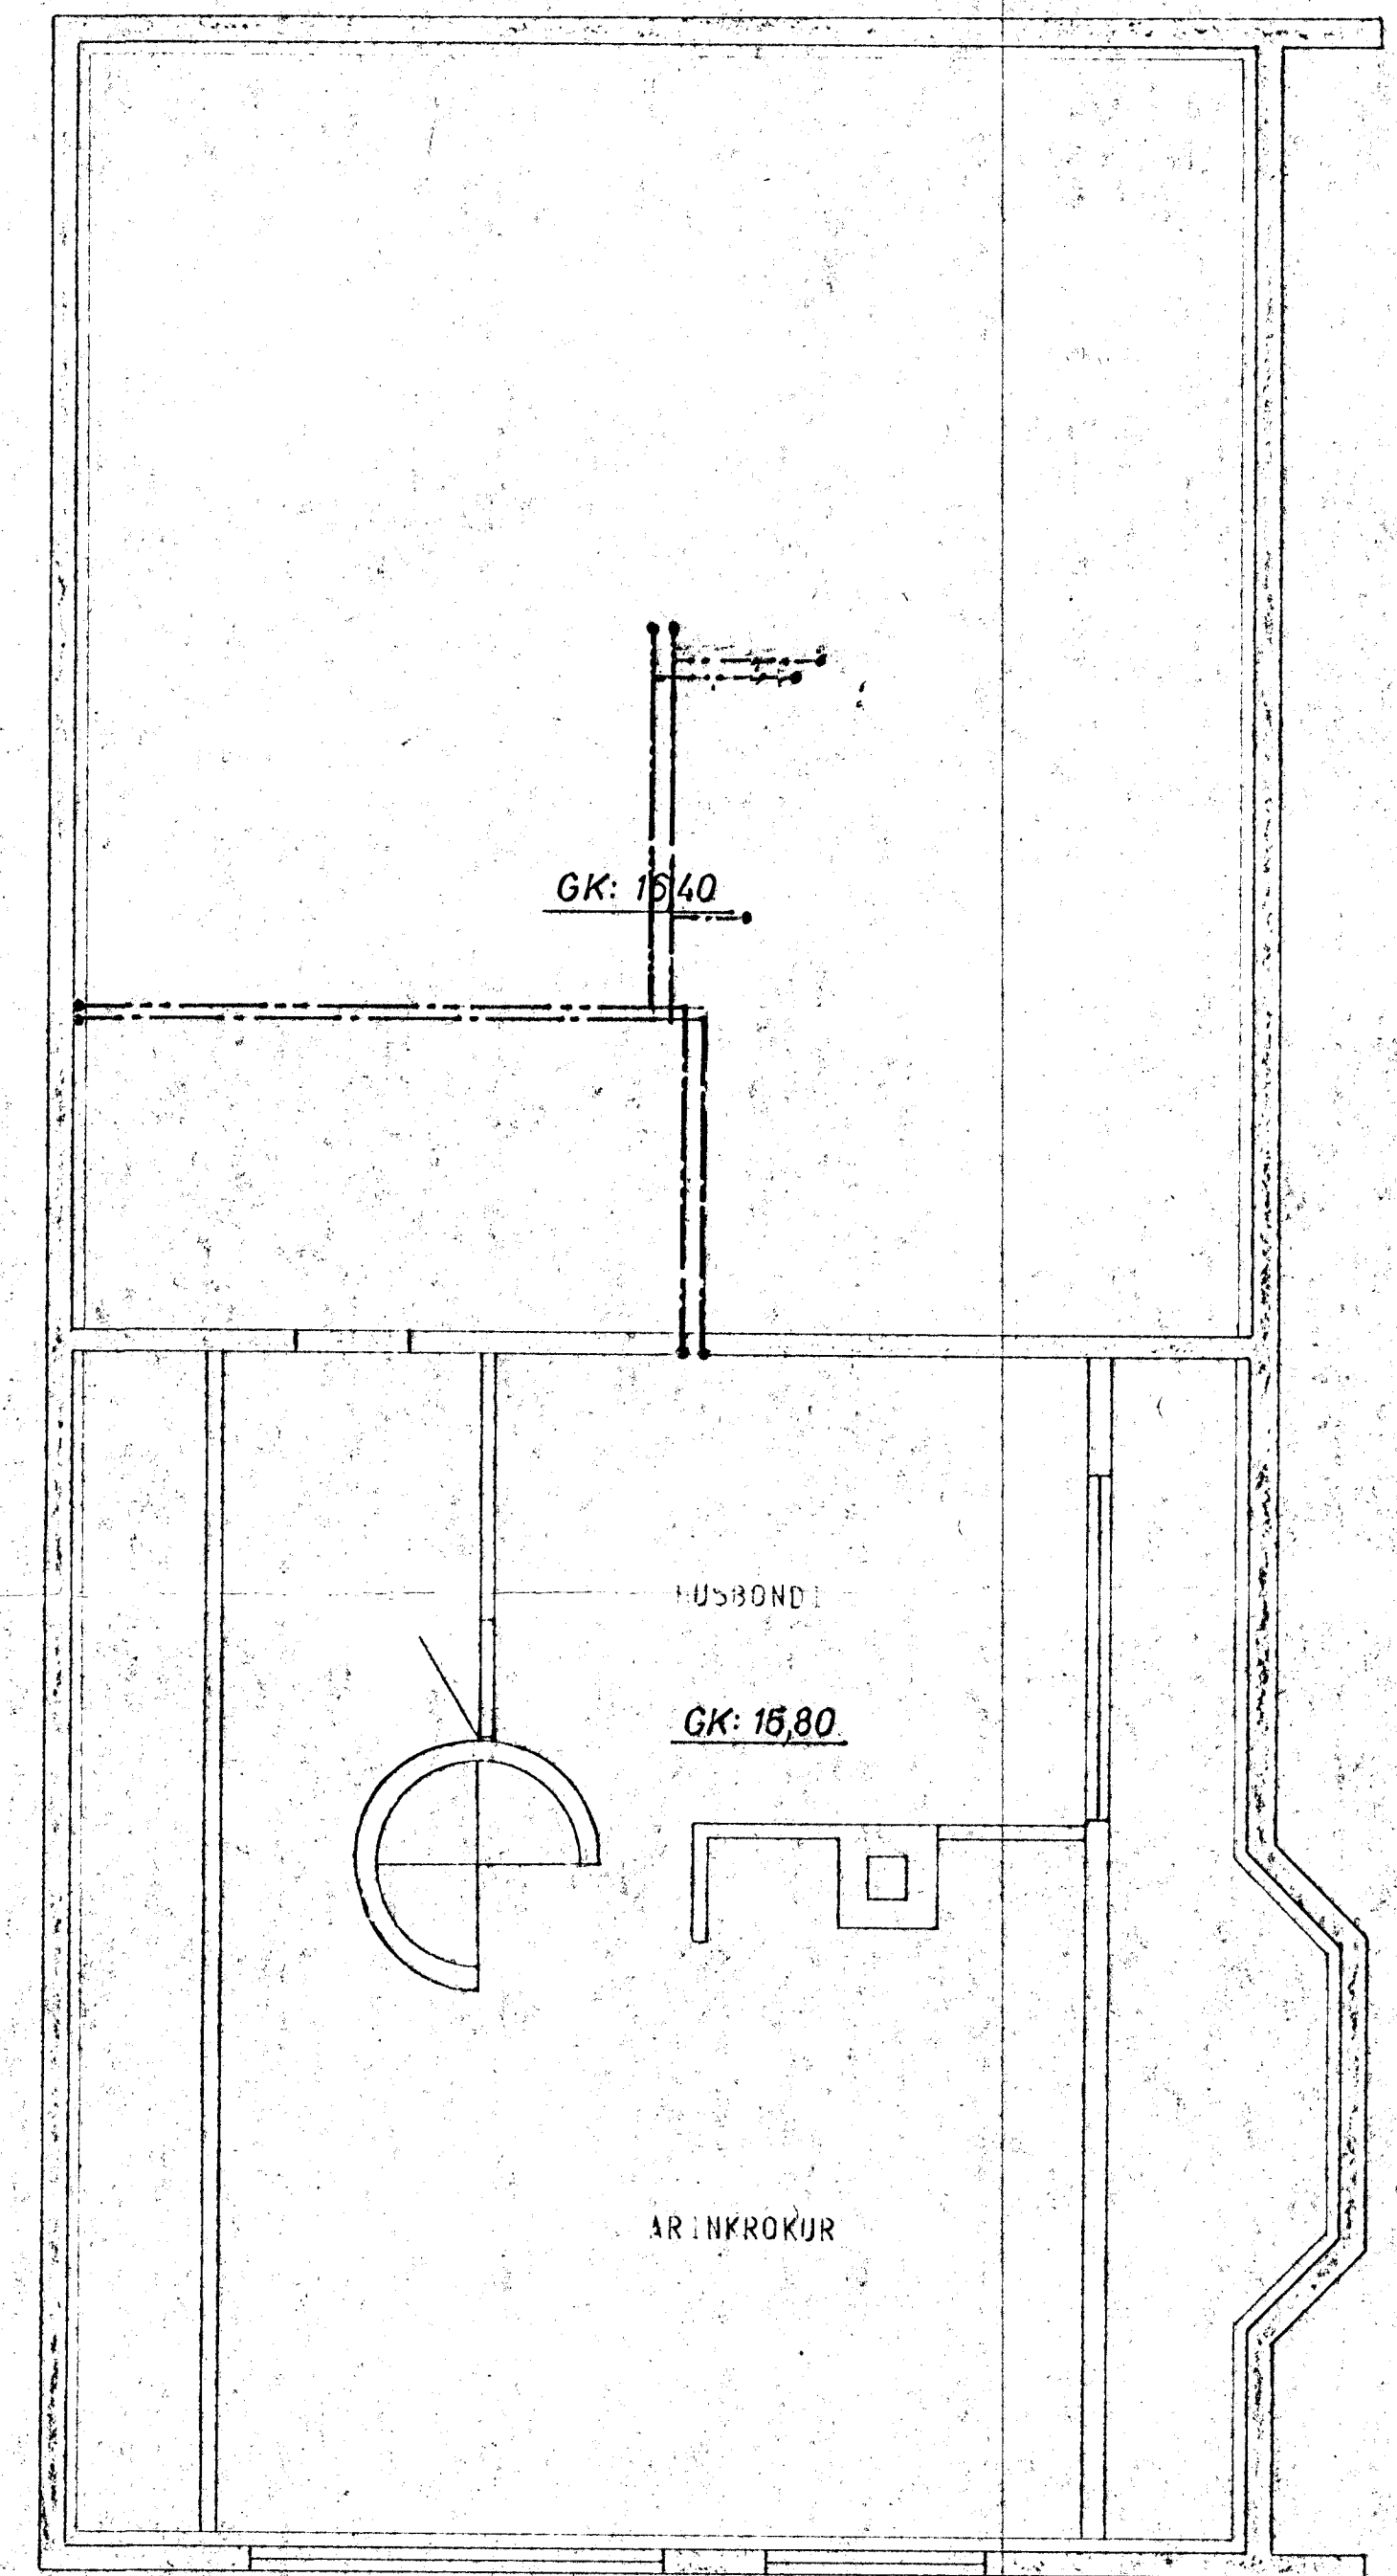

SKÝRINGAR SJÁ TEIKN NR. 20

SÆVANGUR 14, HAFNARFIRÐI.		MÆLIKVÆRDI 1:500 1:50	VERK 7821	TEIKN NR. 23
VATNSLÖGN — GRUNNMYND.		Hannað: <i>[initials]</i>	Yfirfarð: <i>[initials]</i>	DAGS
JÓHANN GUNNAR BERGÞÓRSSON VERKFR MVFI		Teiknað: <i>[initials]</i>	Samb.	DES. '78
STRANDGÖTU 11 — HAFNARFIRÐI — SÍMI 53315		BREYTT		