








Samykkt þann

15 DES. 2004

Byggingafulltrúinn í Hafnarfirði
Fh. Kristján Þórarinnsson

Handwritten signature/initials

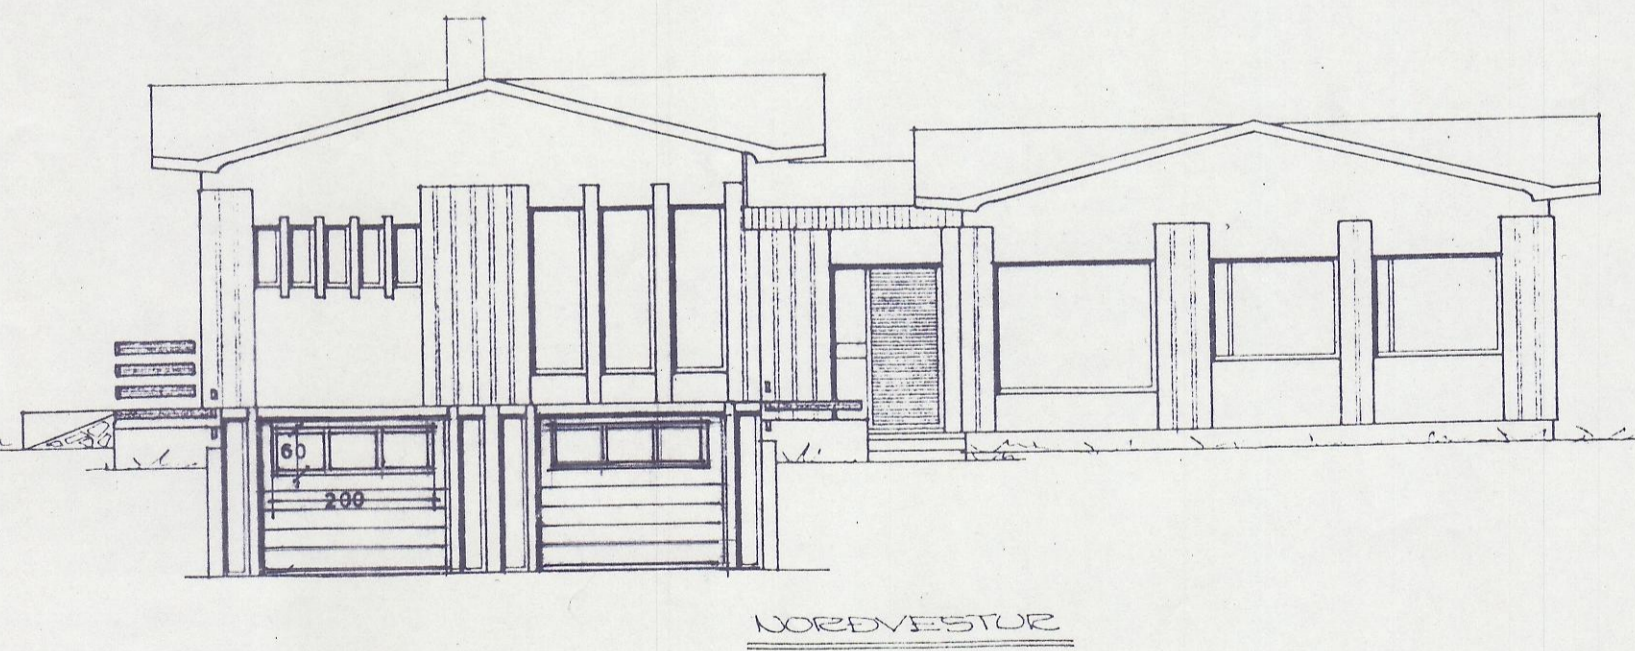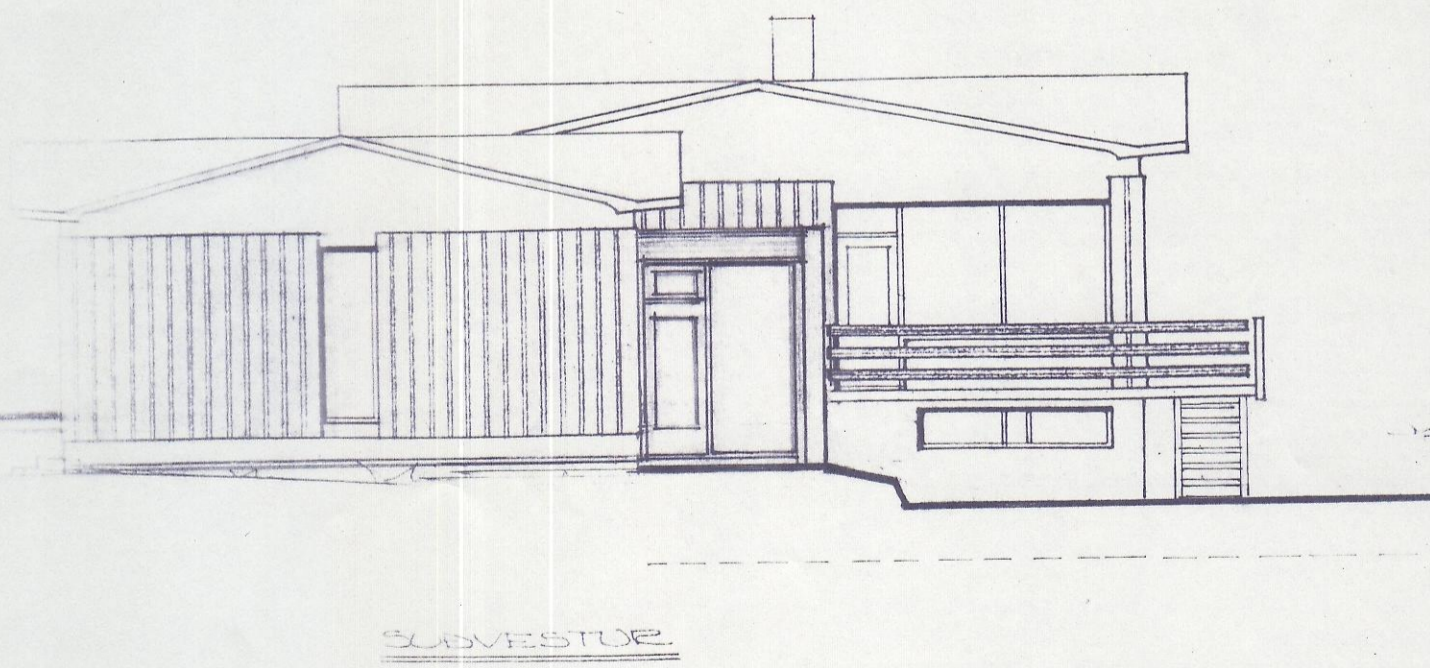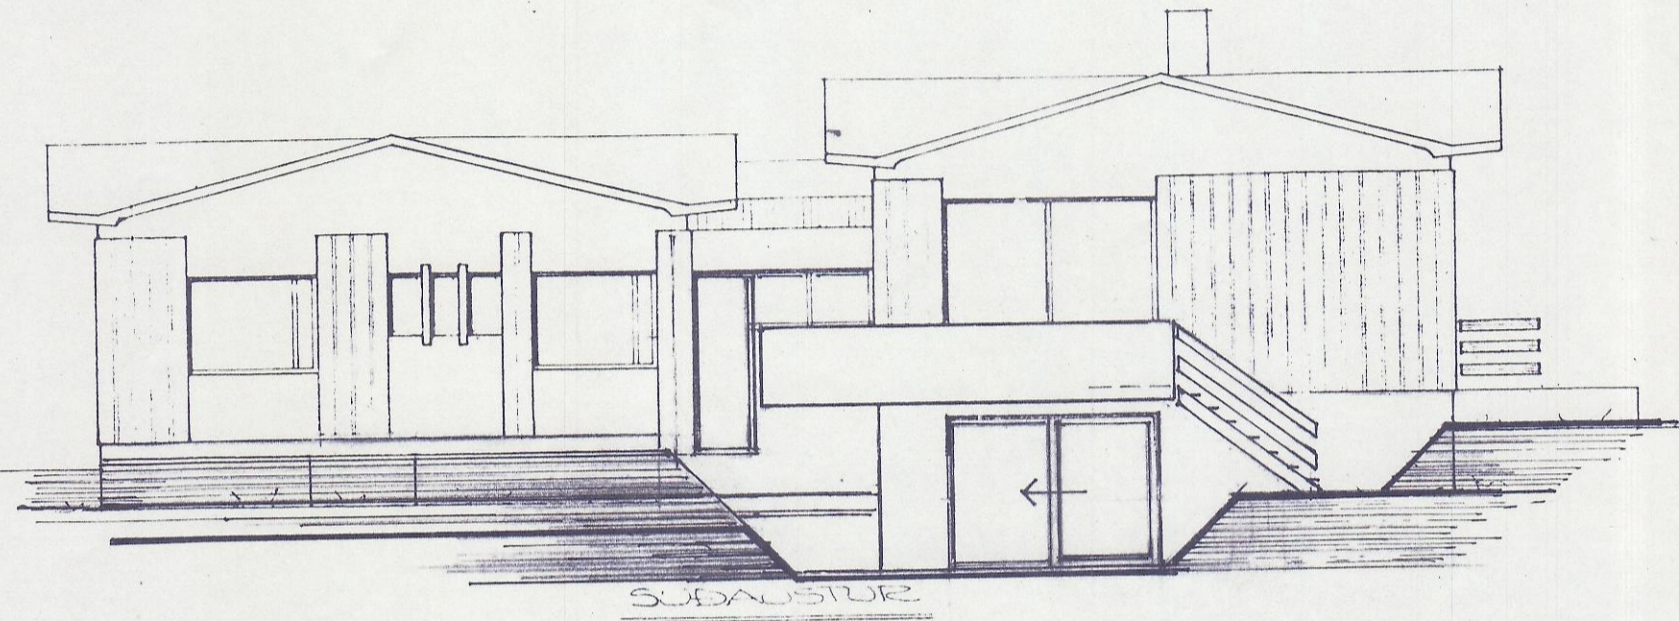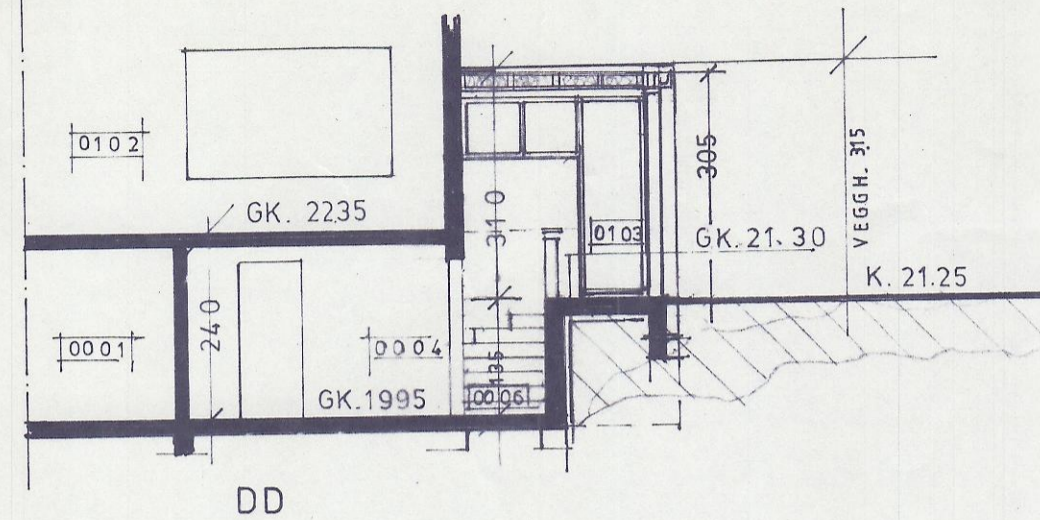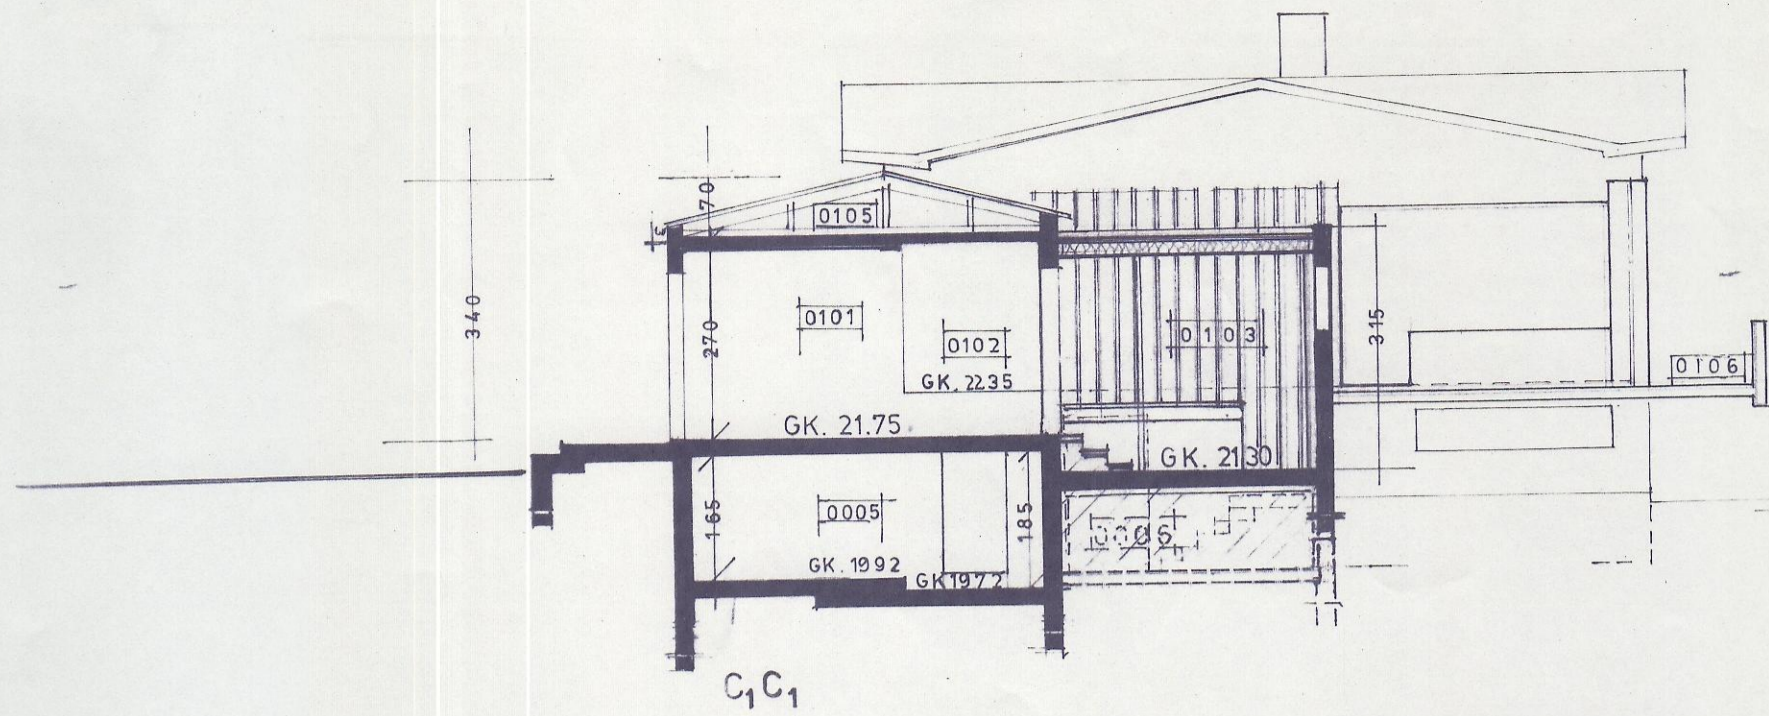

UPPRUNATEIKNING: AGNAR MAGNÚSSON FVFÍ. MAÍ 1976

SAEVANGUR 1. LNR 122699 STGR. 86500010

UTLIT OG SNID MKV. 1:100
NOVEMBER 2004