
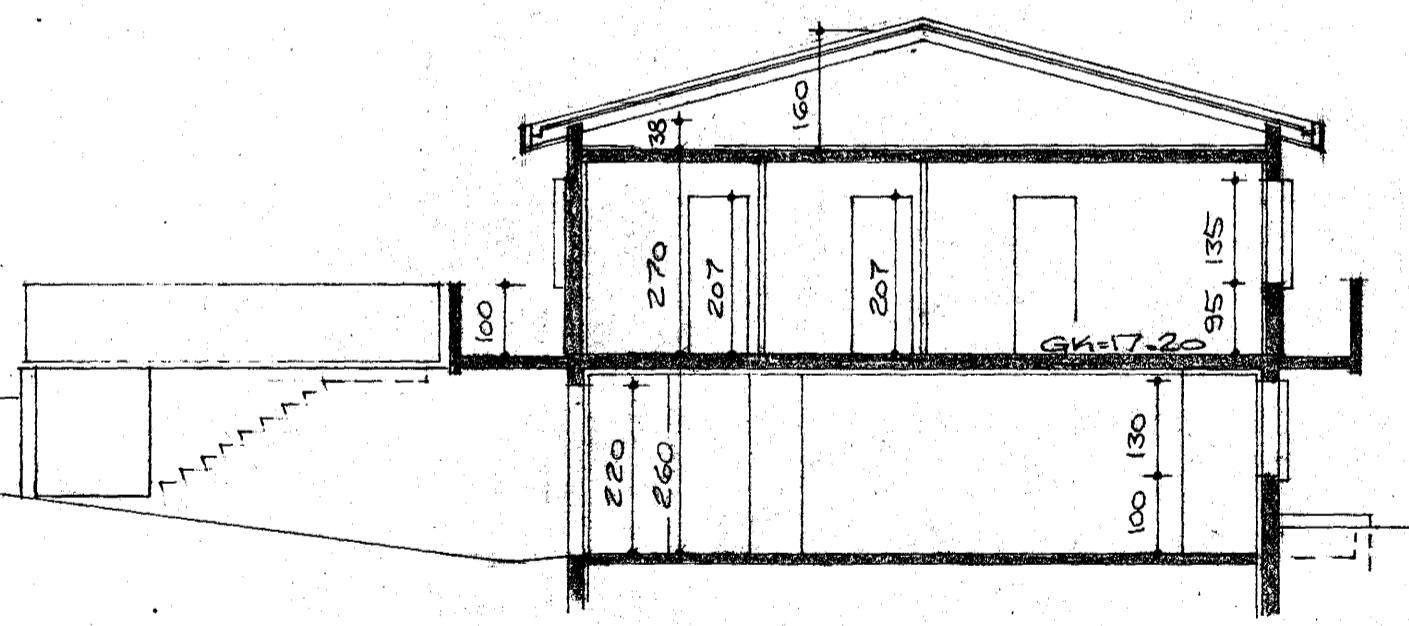
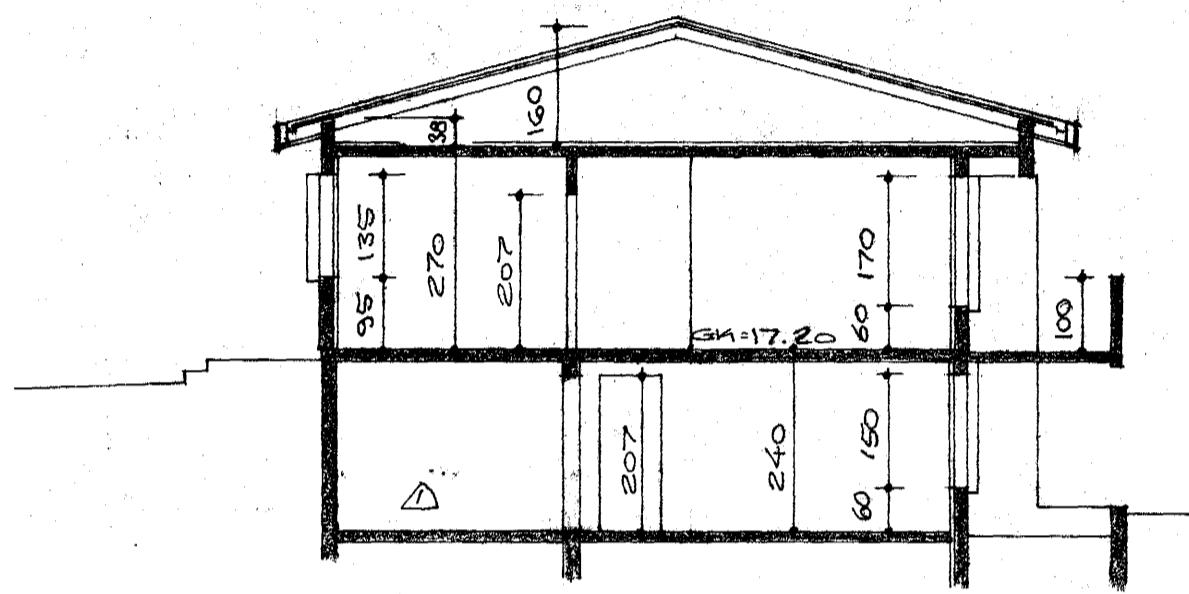


Samþykkt á fundi bygginga-
 nefndar b. 29/9 1978
 BYGGINGAFULLTRUINN
 I HAFNARFIRDI
 3/1978

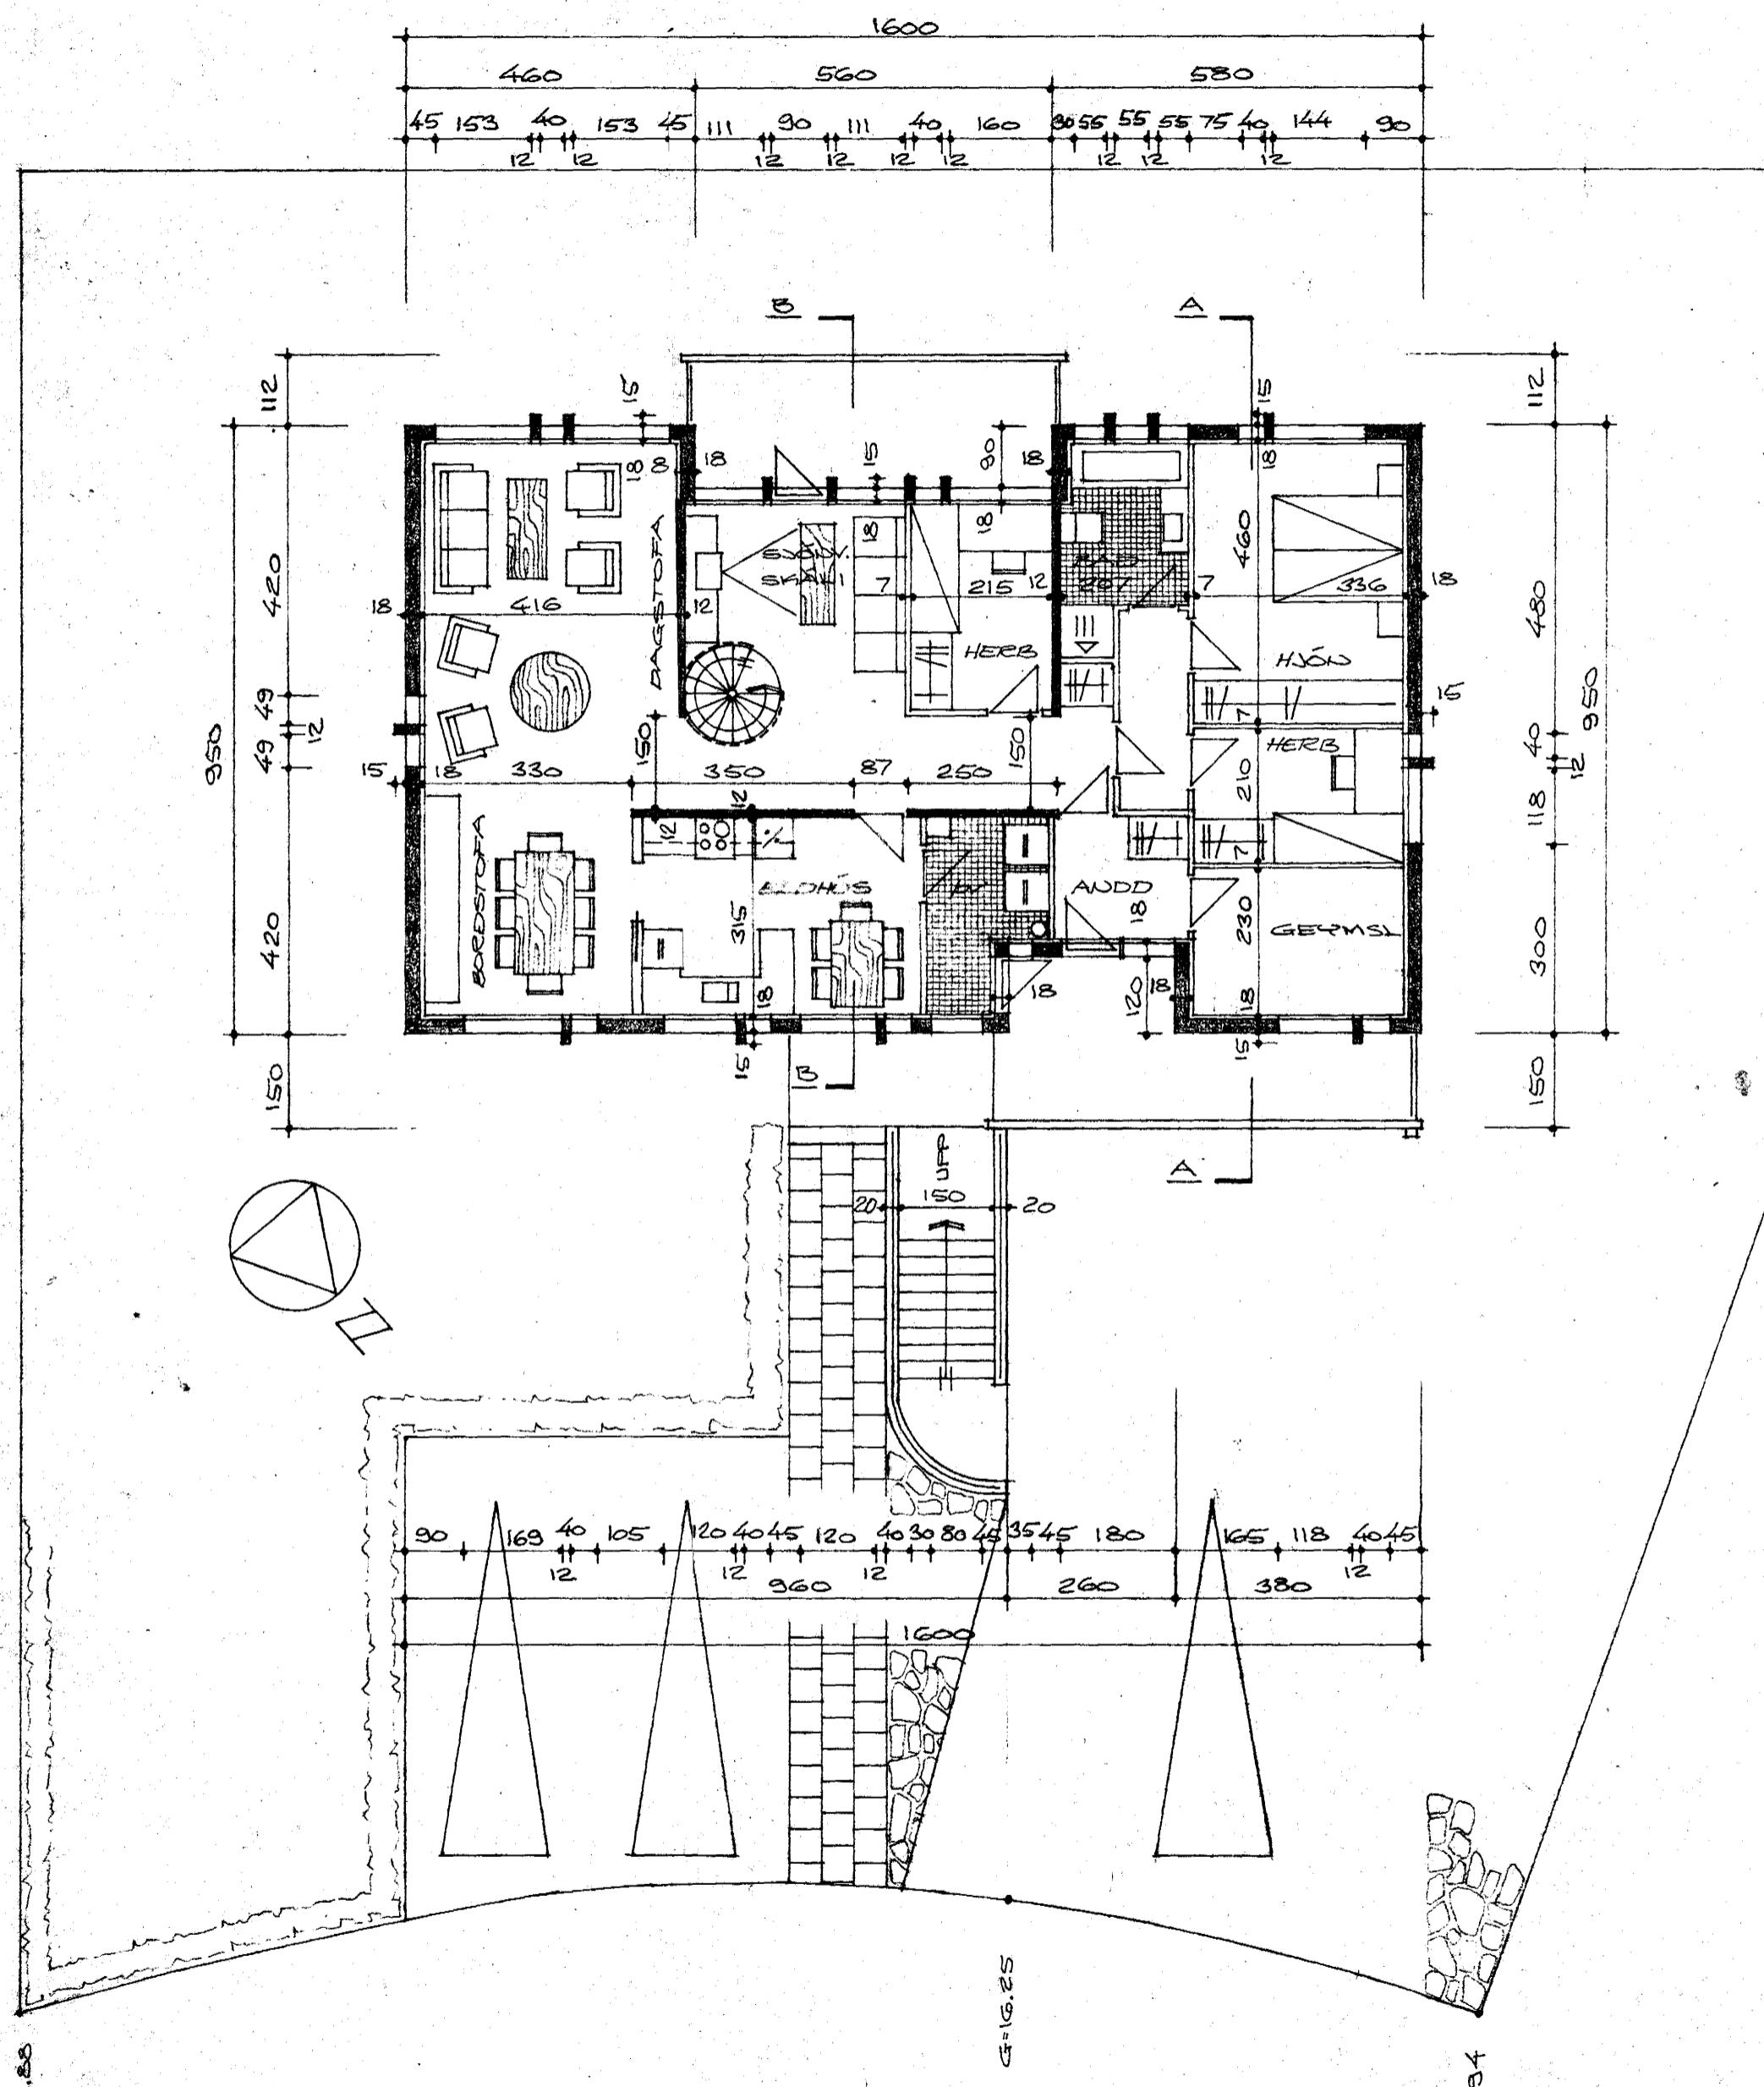

SÆVANDGUR VE. 24 . M=1:100
 HAFNARFIRDI Í MARZ 1978
 ARNAHRAUNI 47 50587