



útlit nord-austur

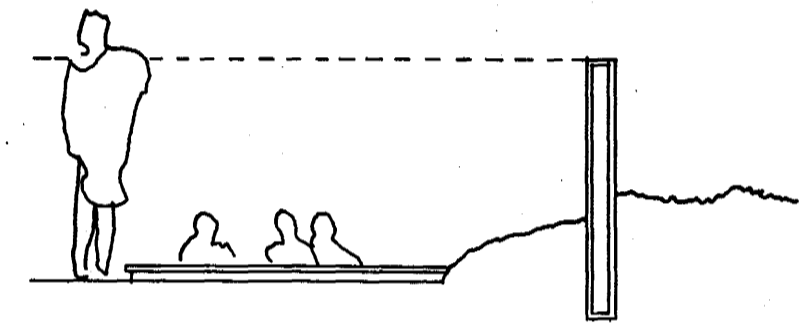

sneiding hjá potti 1:50

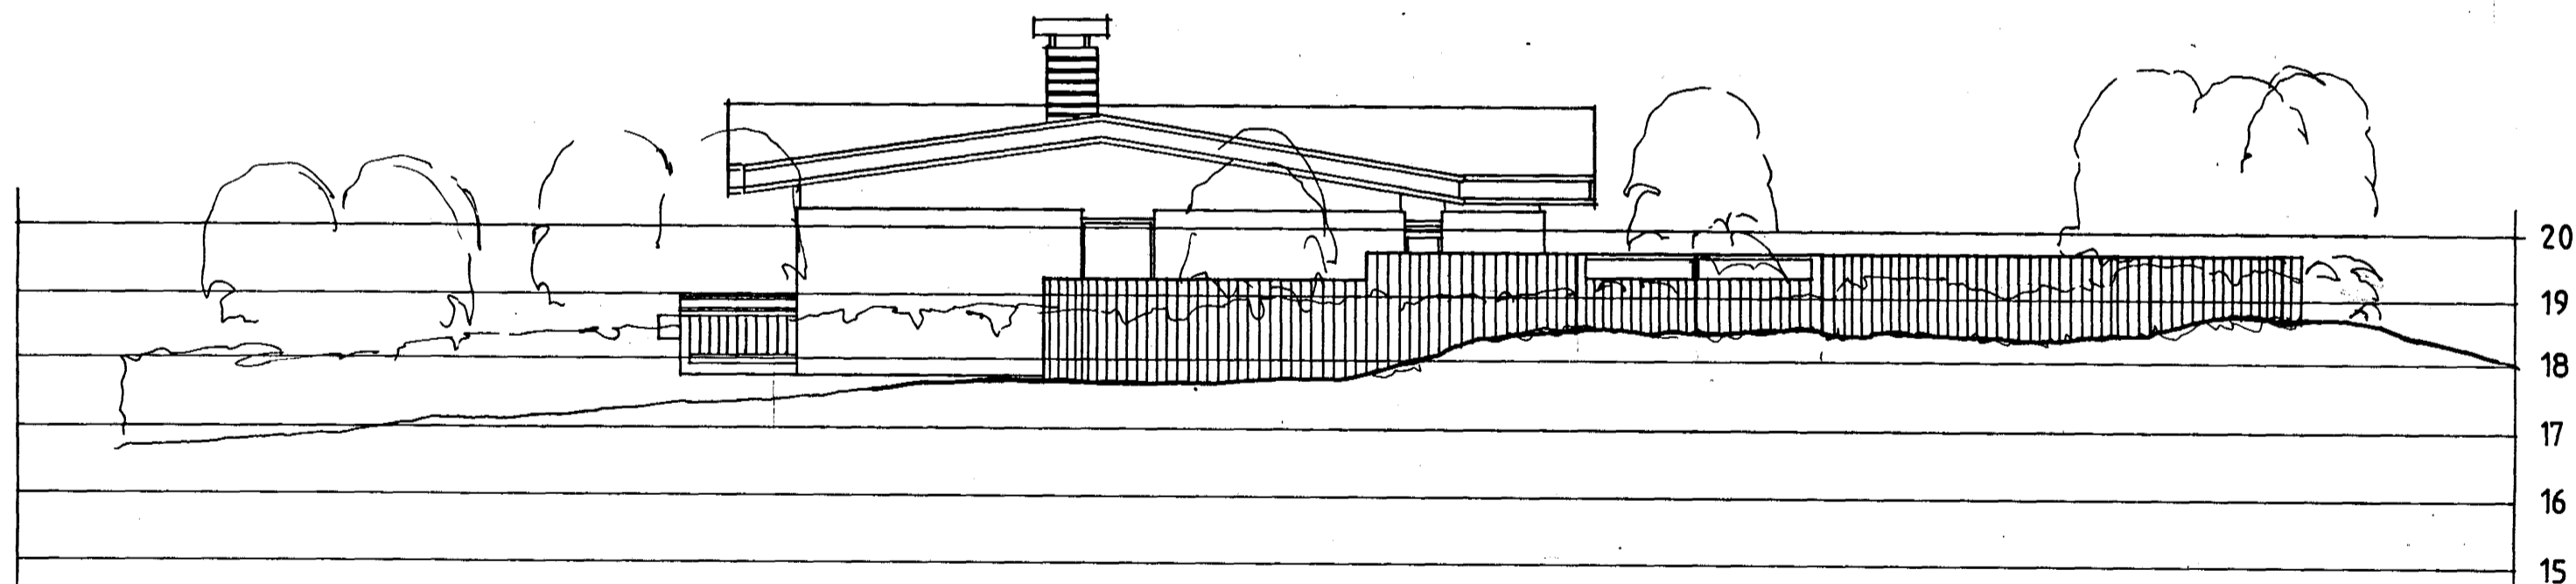

útlit sud-austur

sævangur 28

útlit

1:100

pétur jónsson landslagsarkitekt f.l.a.
teiknist. baronsstig 5 S-62 17 25