
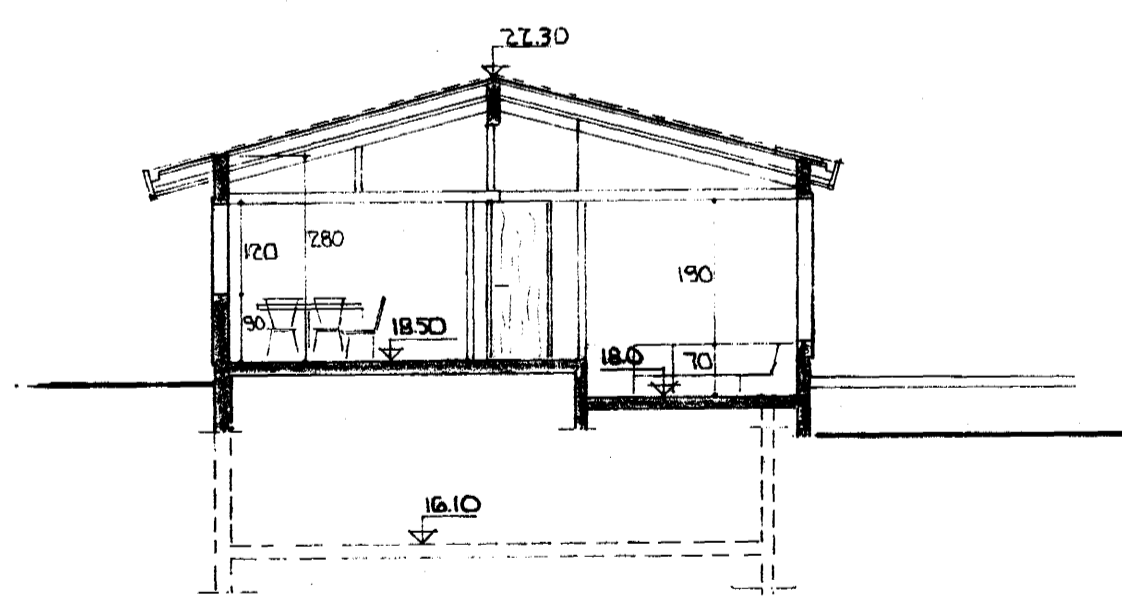
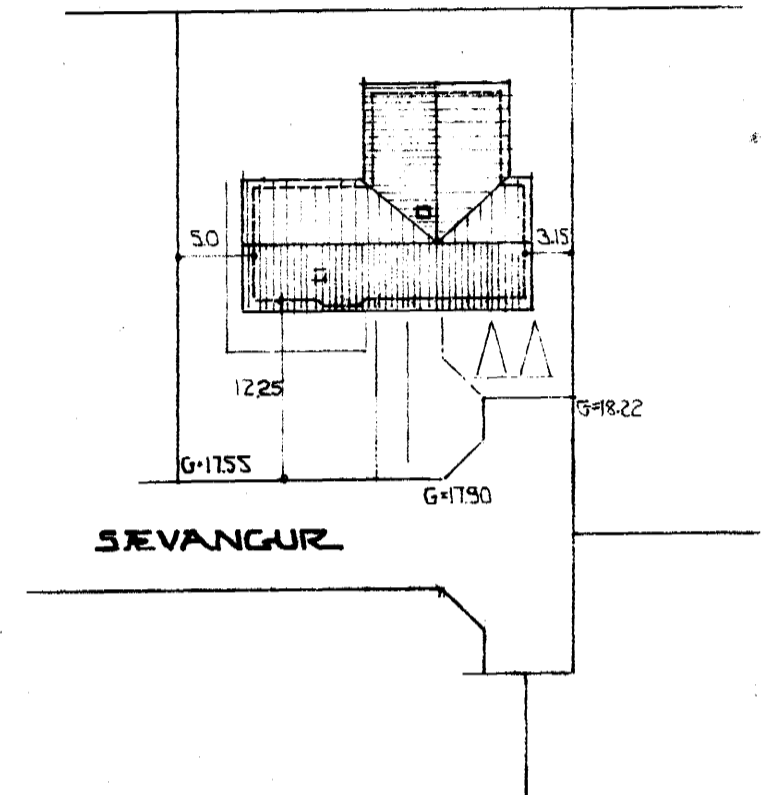
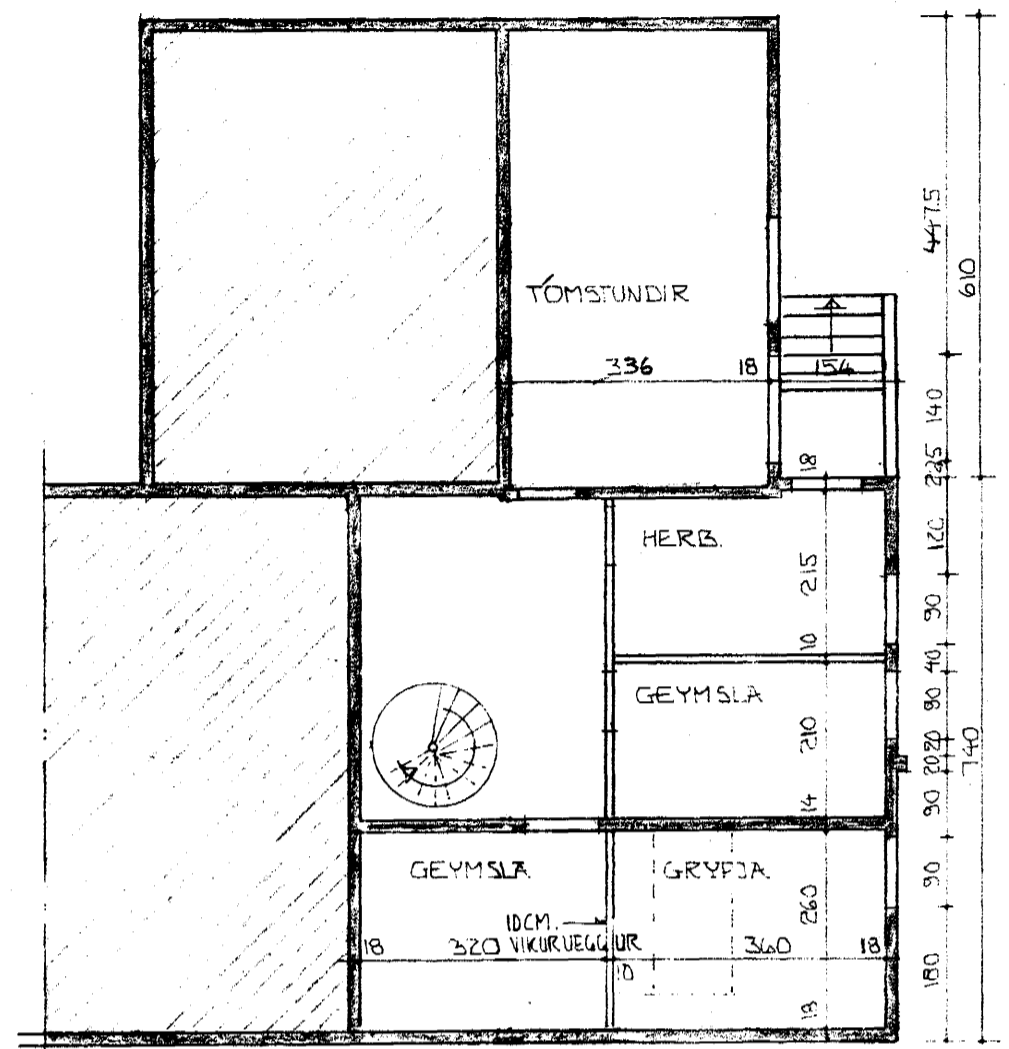


Samþykkt á fundi bygginga  
nefndar þ. 6/19 1978  
BYGGINGAFULLTRÚINN  
Í HAFNARFIRÐI  
*Þ. Einar Sigurðsson*

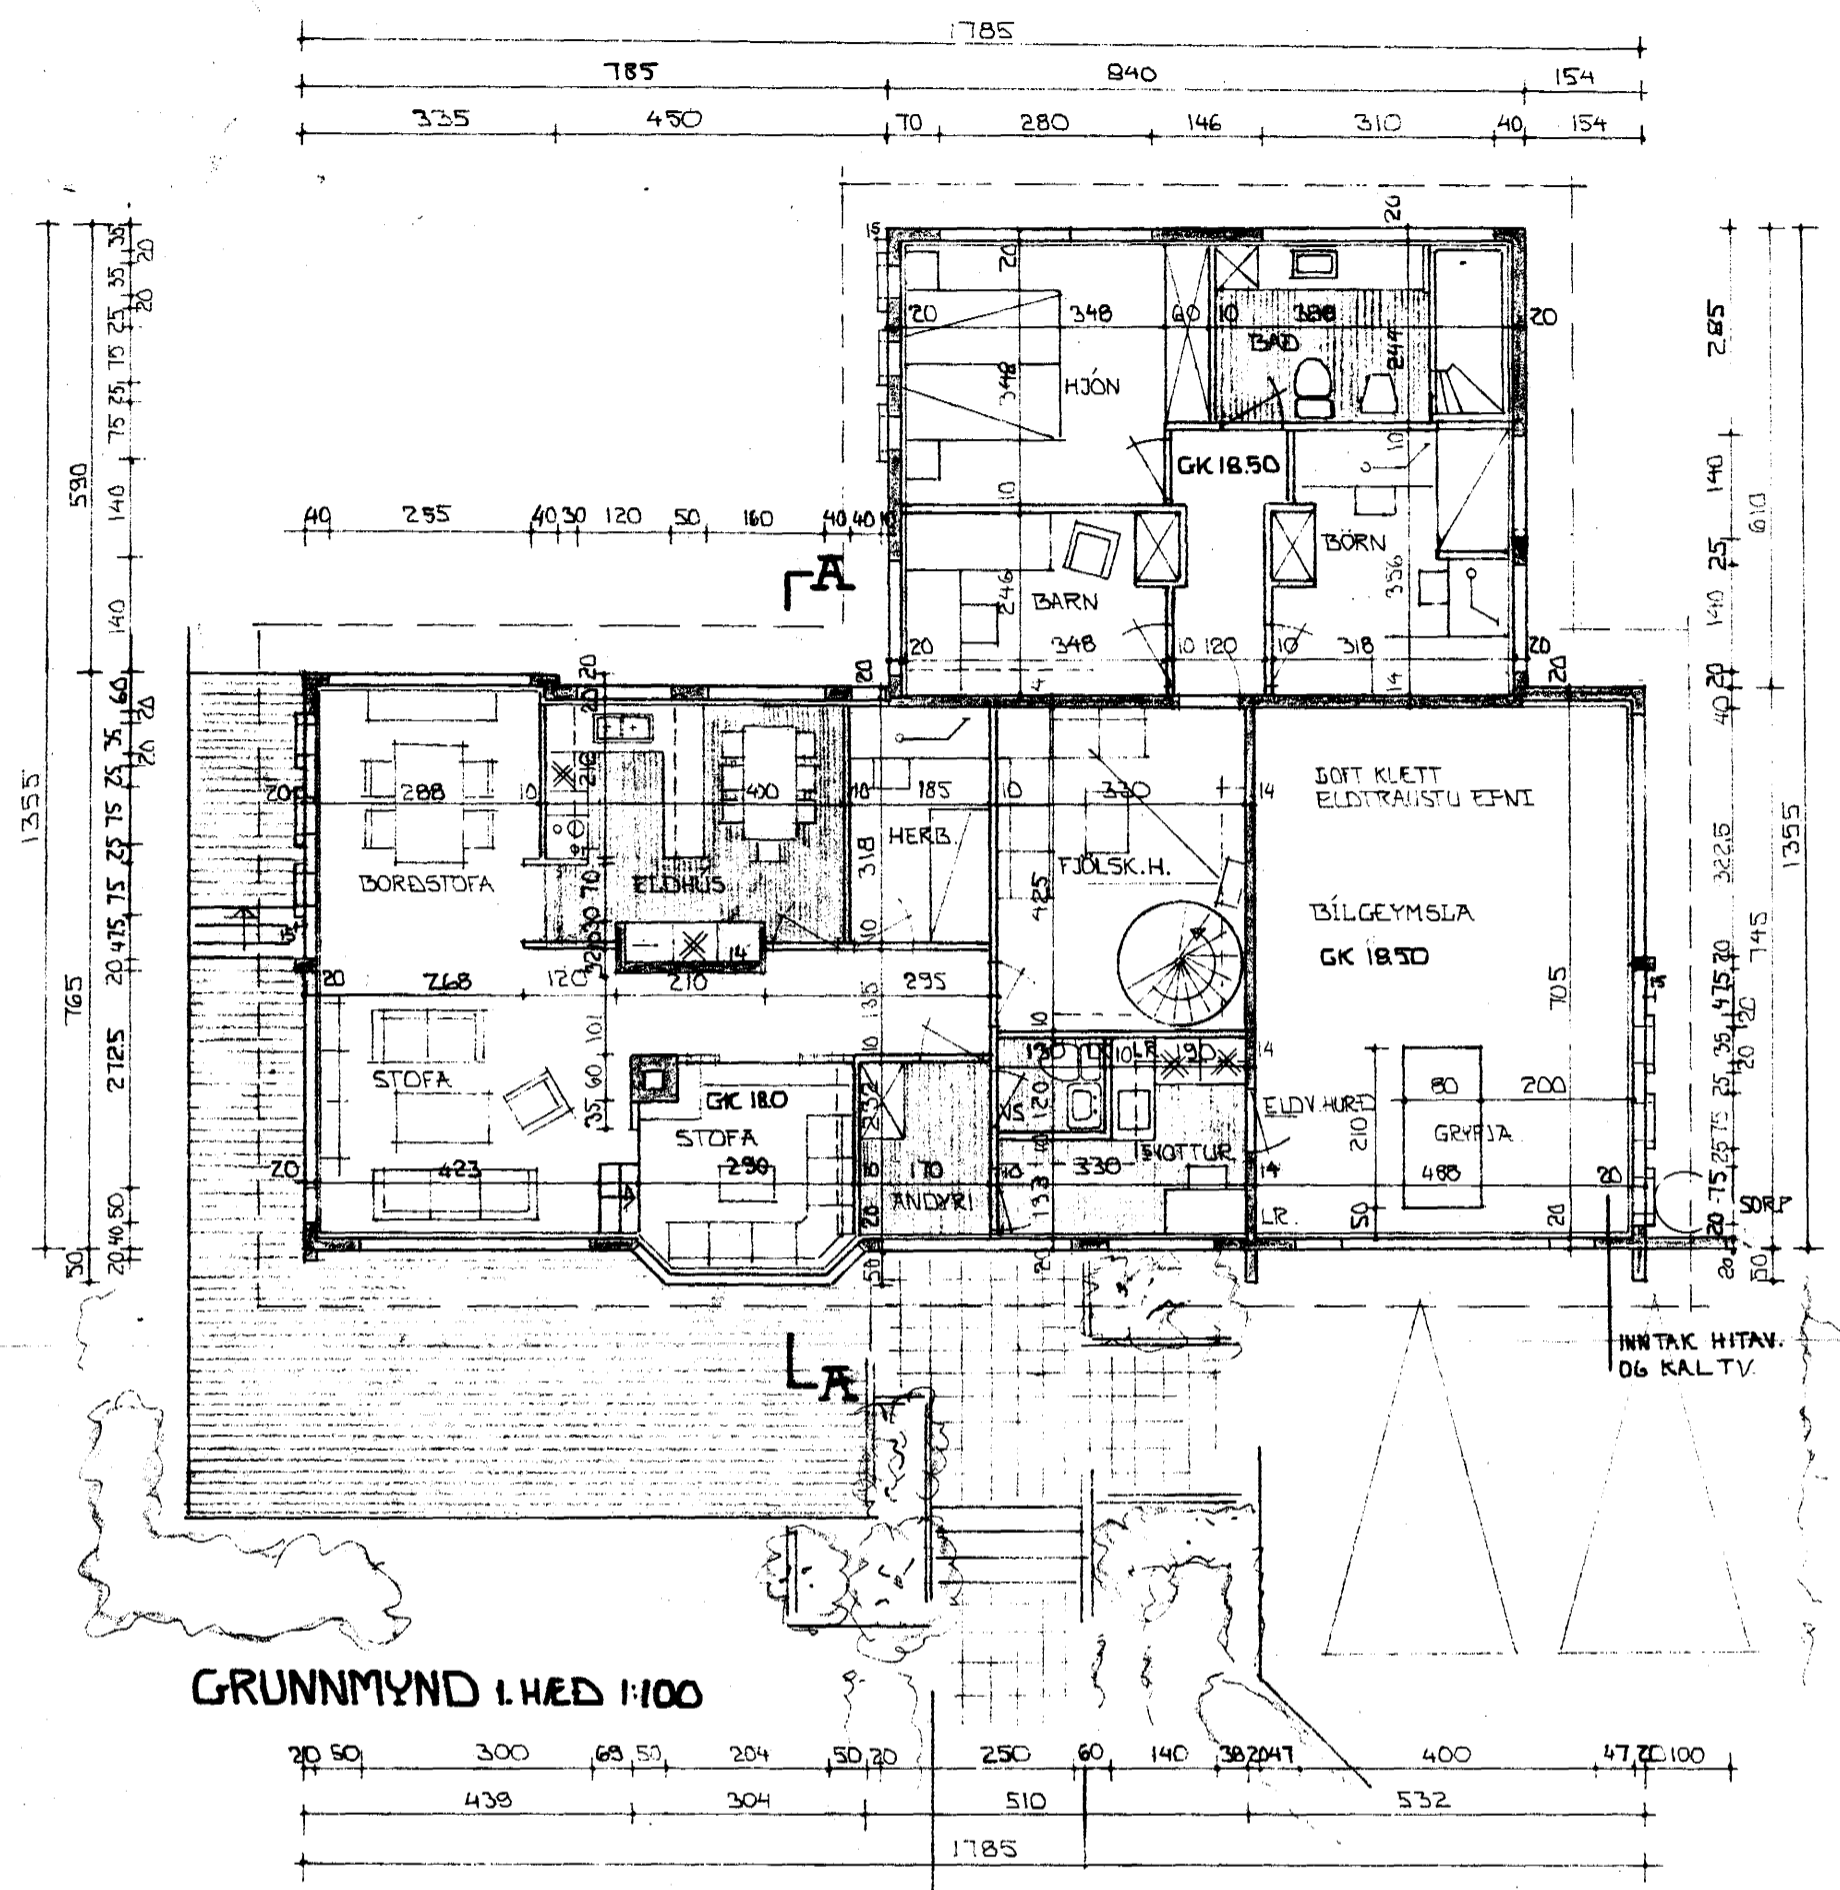

STÆRD HÚSS. 1290 M<sup>2</sup> NETTÓ  
BÍLGEYMSLA. 35.5 M<sup>2</sup> —  
KJALLARI. 69.2 M<sup>2</sup> —  
SAMTALS: 2337 M<sup>2</sup> NETTÓ

BR. NR. 2	DAGS:	BREYTING: STÆKKUN KJALLARA	
DR. NR. 1	DAGS: 2/8	BREYTING: HÚS ESKILARA OF.	SIGN: H.C.
SEVANGUR 38 HAFNARFIRÐI			DAGS: MAI 78
GRUNNMYNDIR.			T. HG. TR. HG.
			M 1:100
			7807
HELGI GUNNARSSON TEKNIFR.		F.I.F.I.	002-012
STARHOLMA 10 KÖPANOGI S: 44708			