

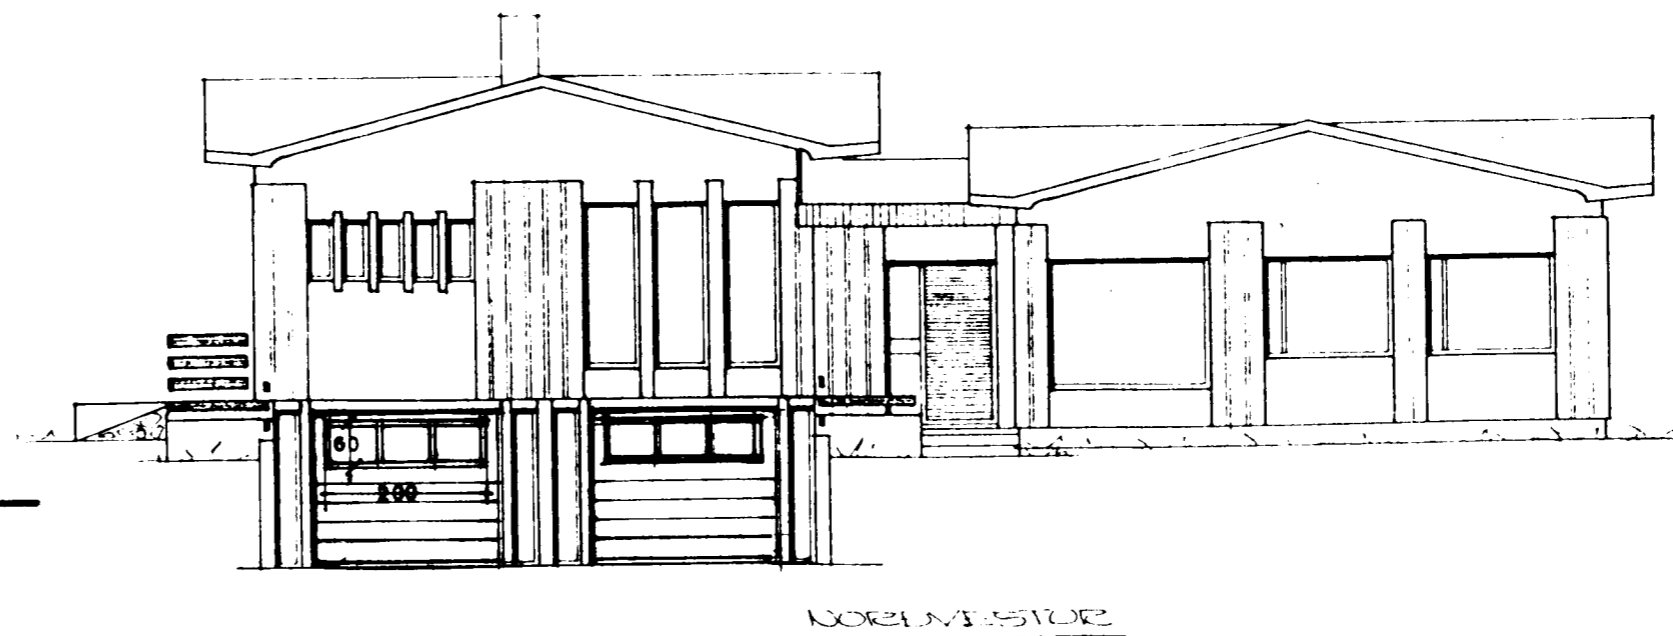
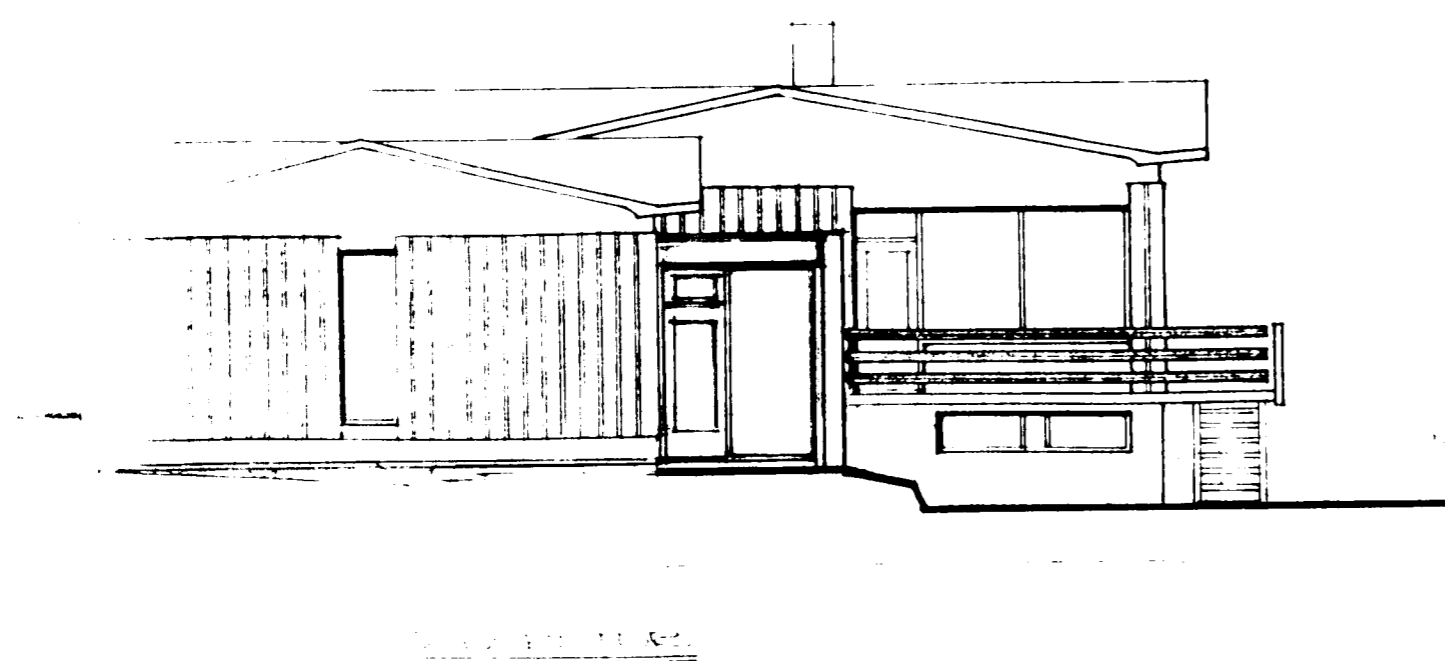
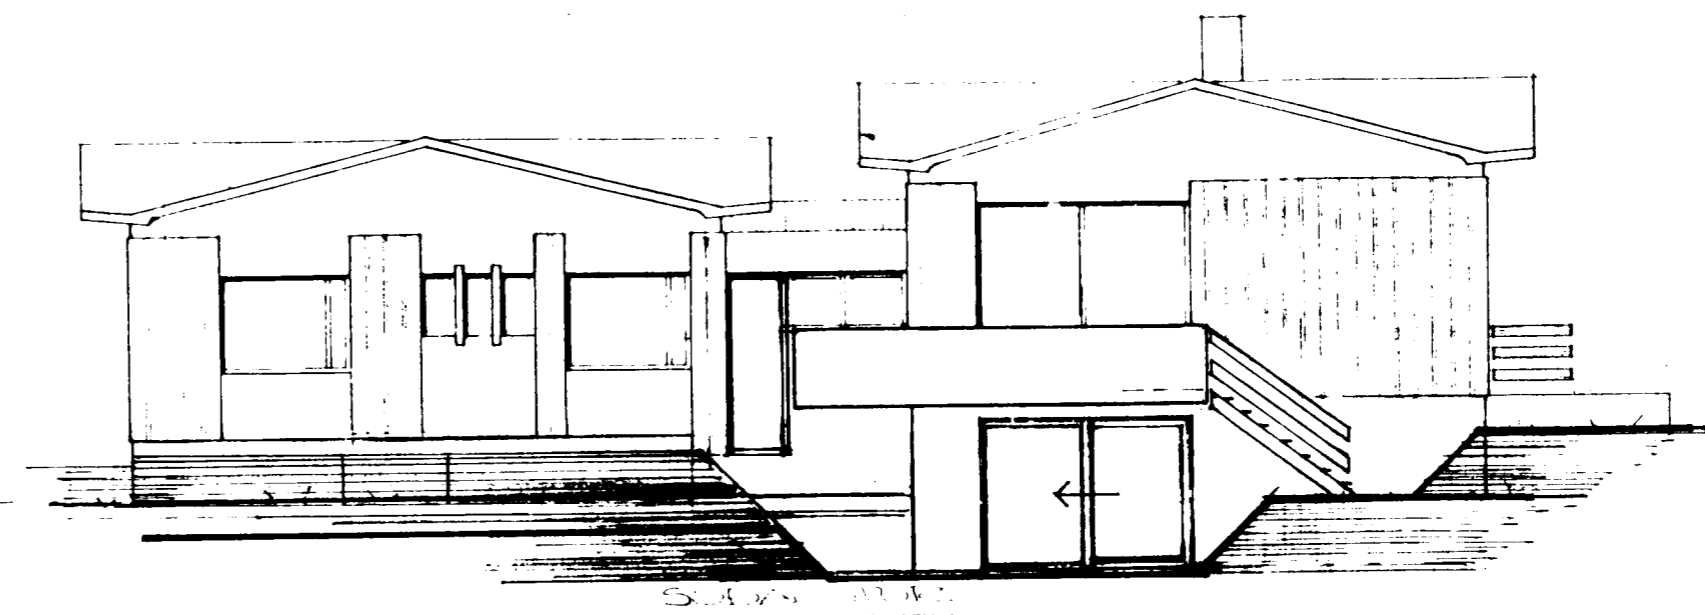
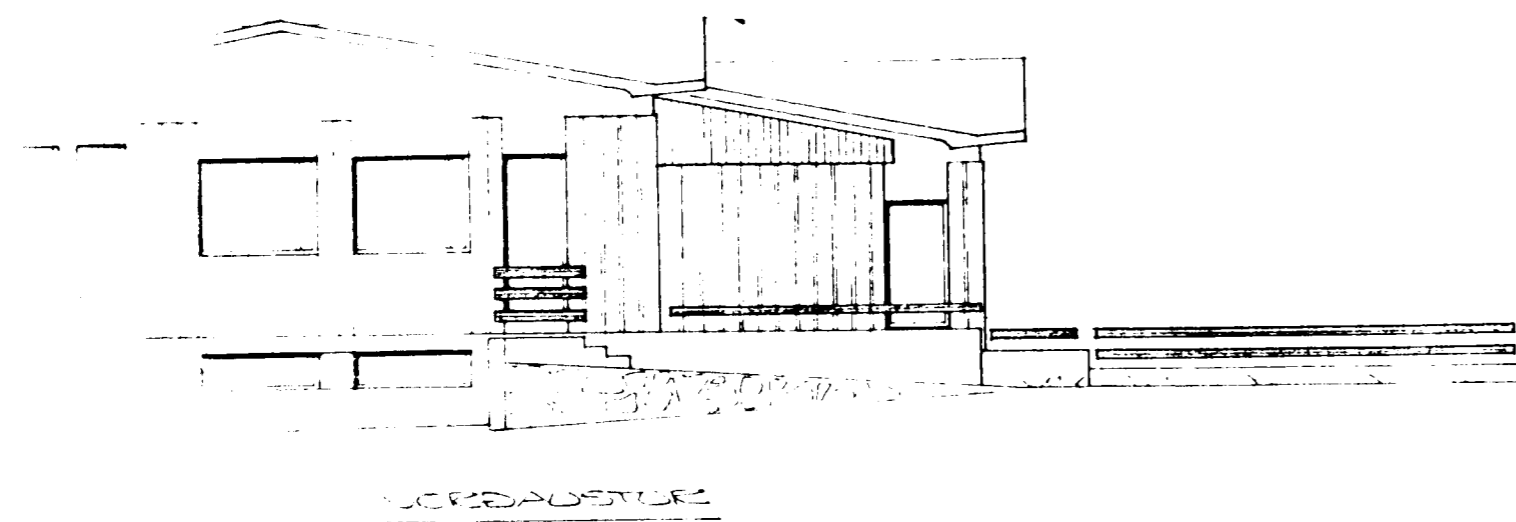


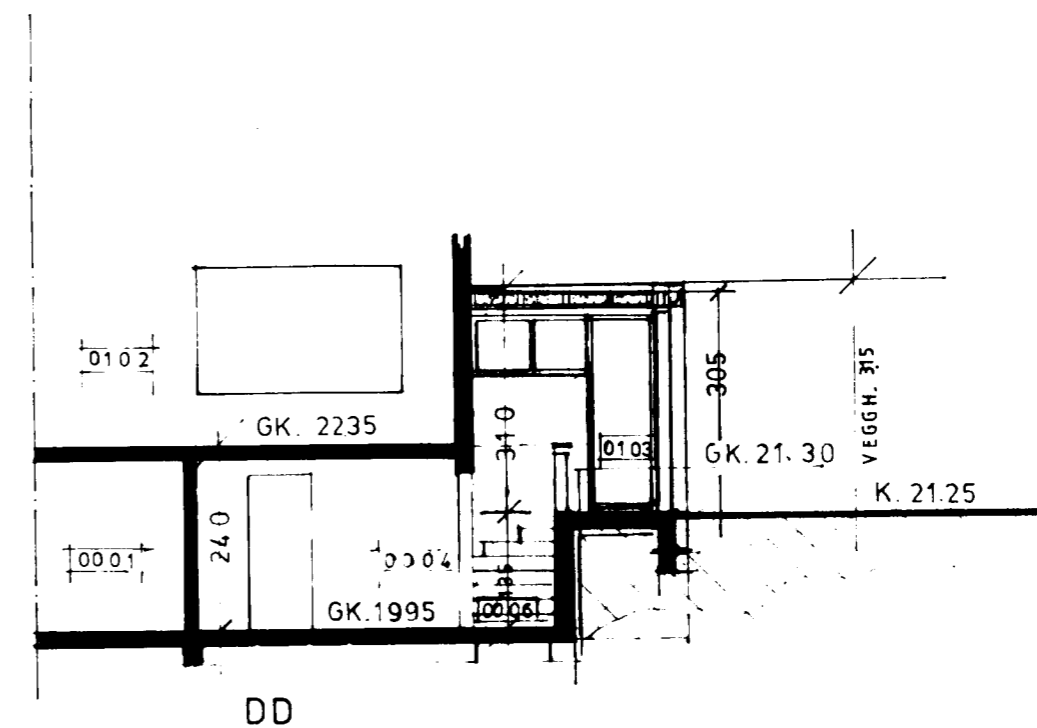

Samþykkt þann

15 DES. 2004

Byggingafultrúinn í Hafnarfirði
F.h. Kristján Þórarinnsson

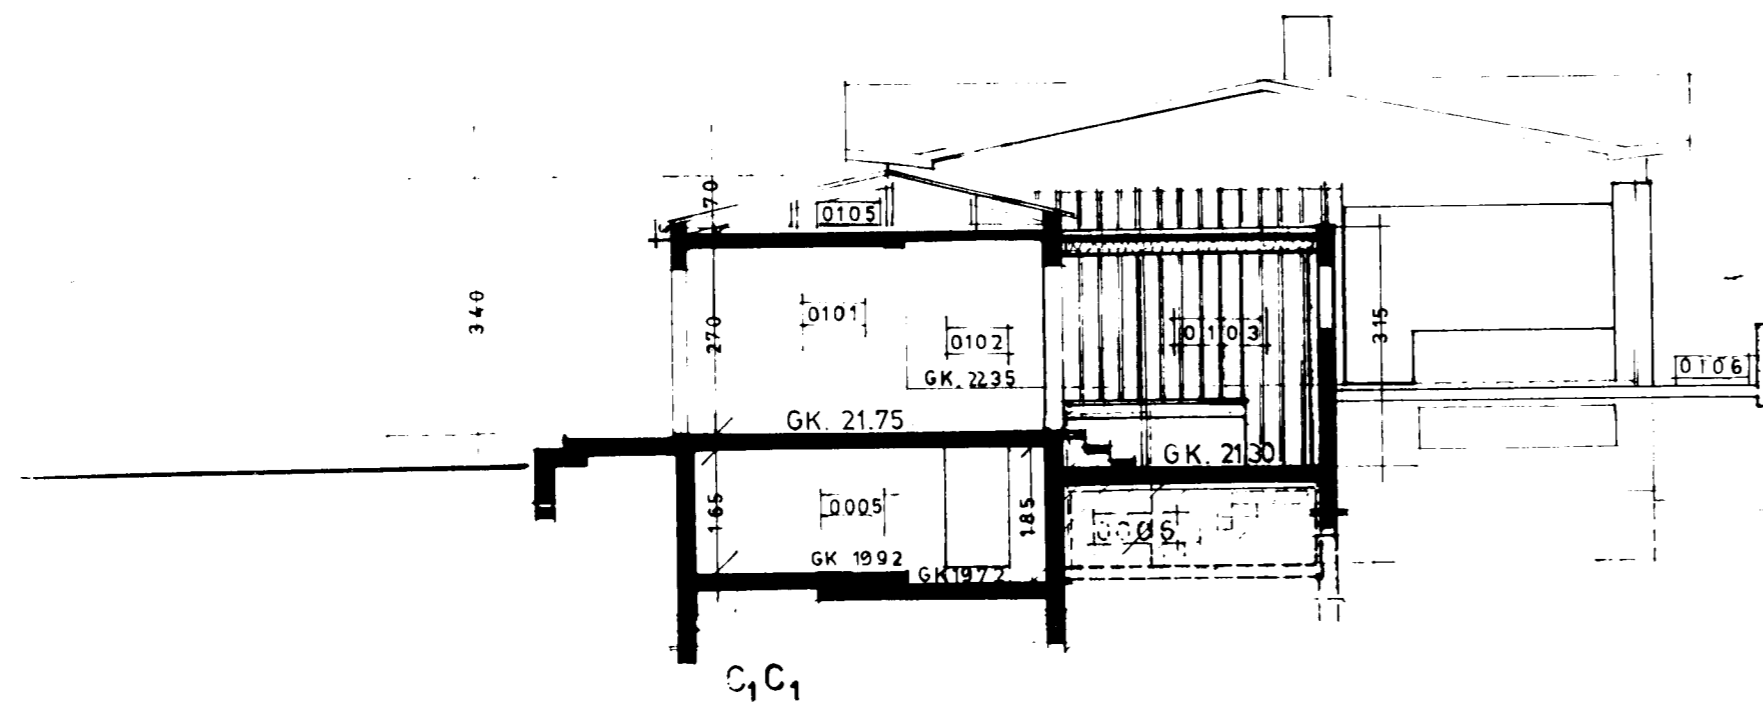

UPPRUNATEIKNING: AGNAR MAGNÚSSON F.V.FÍ. MAÍ 1976

SÆVANGUR 1. LNR:22699 STGR. 86500010

ÚTLIT OG SNID MKV. 1:100
NOVEMBER 2004

**LITLA
TEIKNISTOFAN**
Kirkjuvegi 15 • 220 Hafnarfirði
Kt. 210636-7069 • Sími 555 3770