

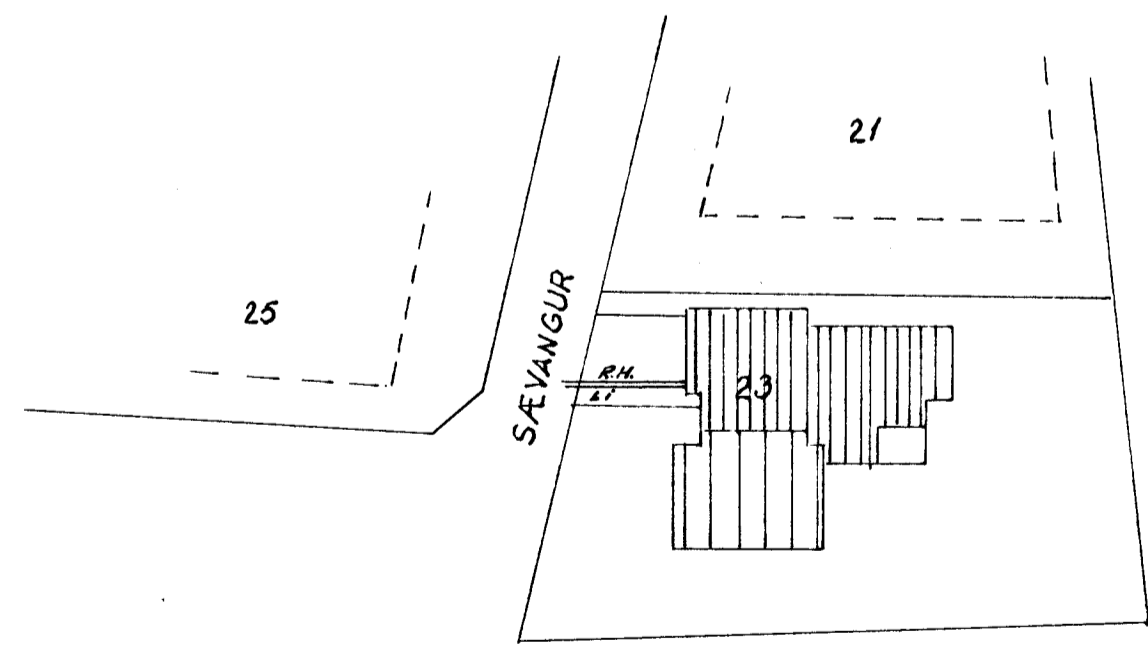
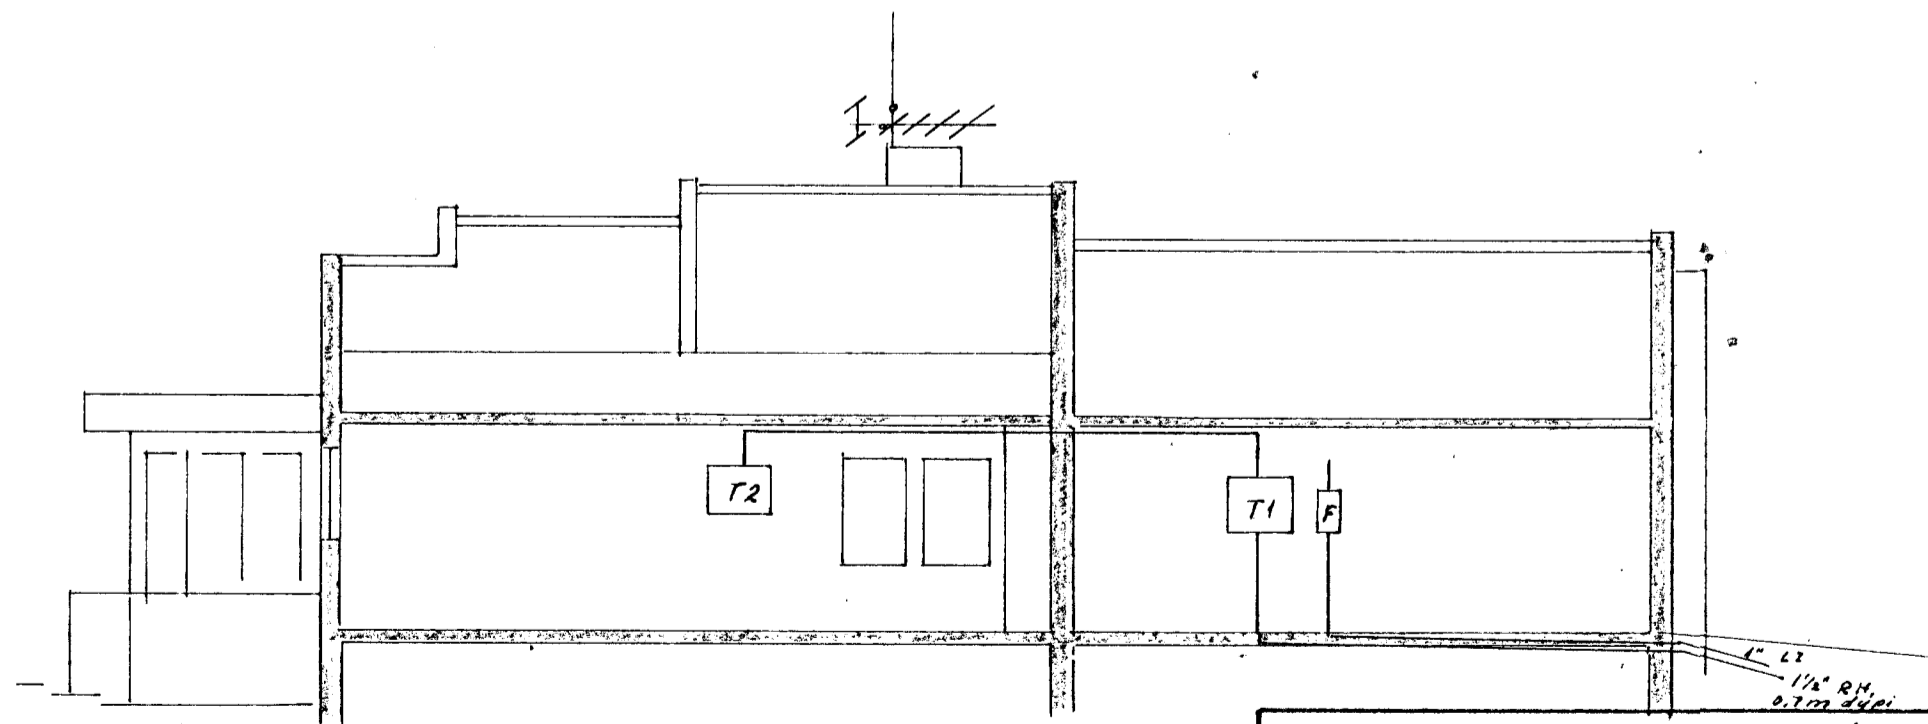


GRUNNMYND II. HÆÐAR

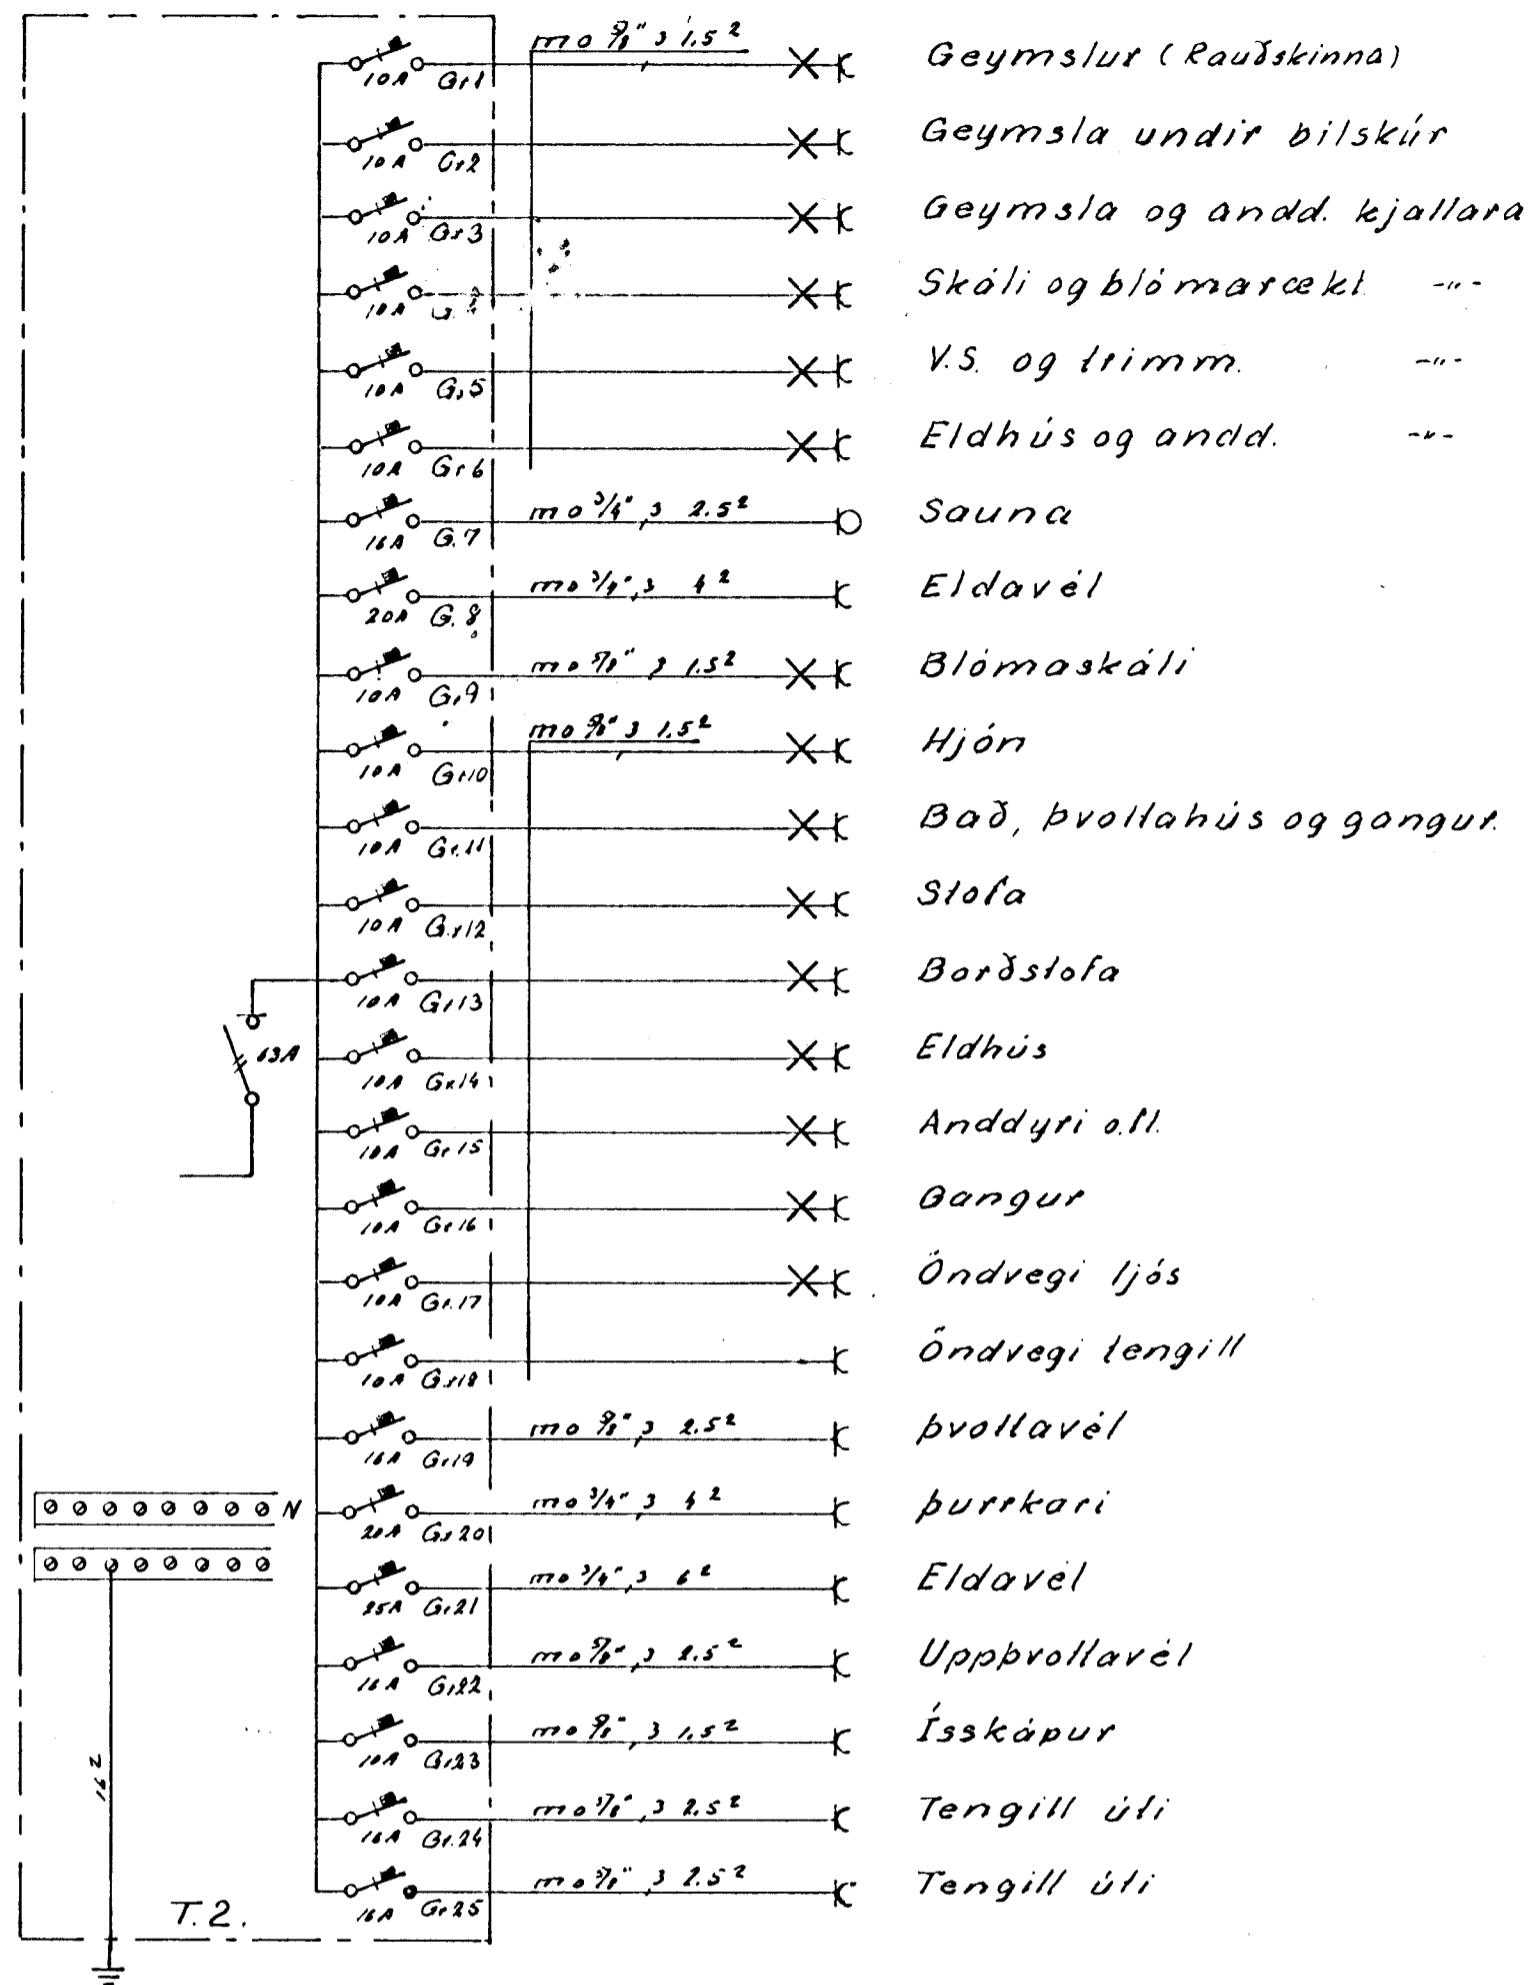

AFSTÖÐUMYND M. 1:500

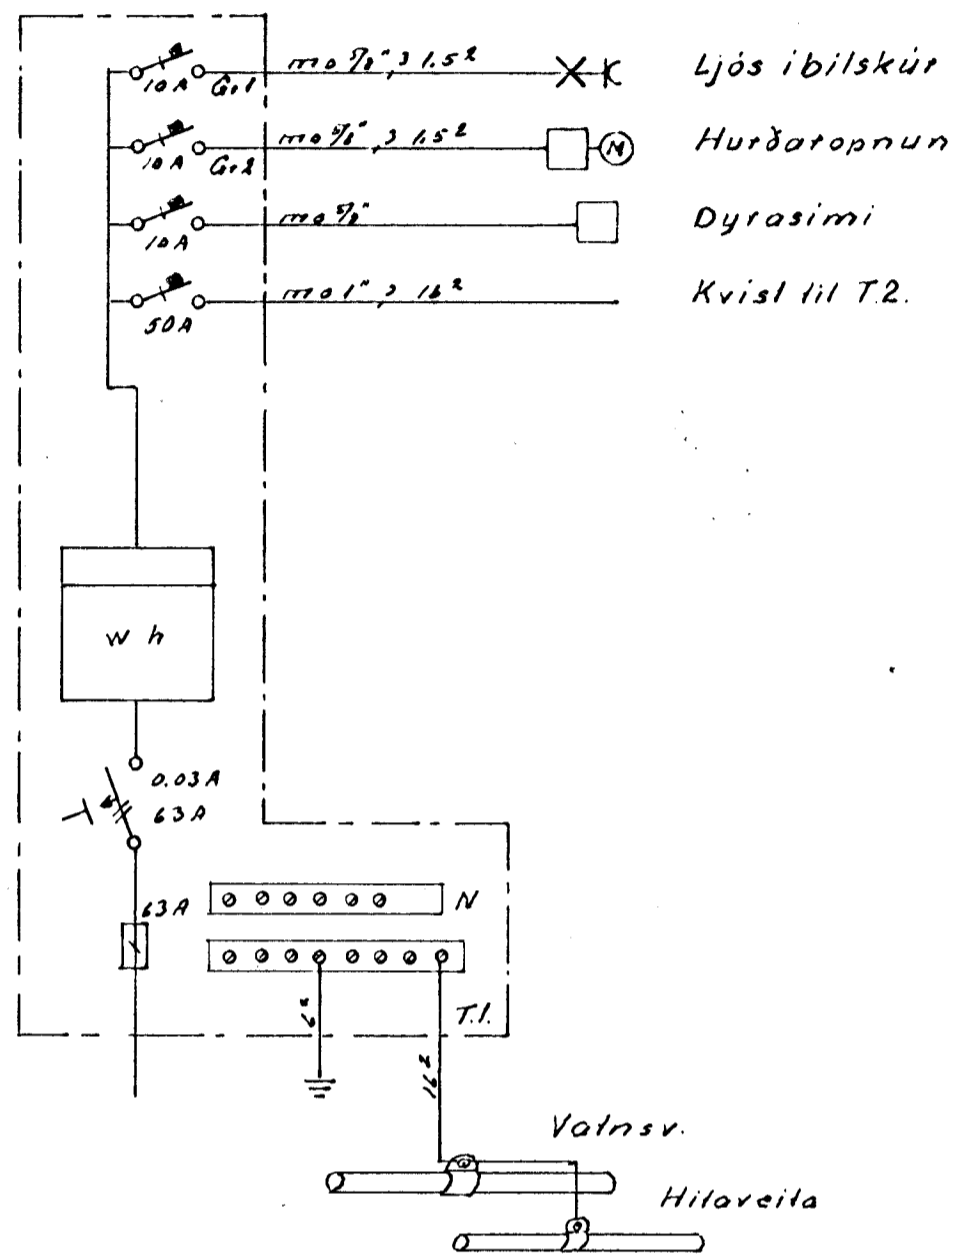

SNID A-A

TEIKNISTOFA STEFÁNS V. ÞORSTEINSSONAR

STRANDGÖTU 11 S. 54112

SÆVANGUR 23  
RAFLÖGN EINLÍNUMYND  
AF RAFTÓFLUM O.FL.

H SVK T SVK S  
N 340 B1 3 a / 3  
D 79 03 03  
M 1:50 1:100 1:500  
Stefán V. Þorsteinsson