



Sníð F-F 1:20

M = Modulandi motorlökur st. úr í at herbergishita stilli (T)
 B = Þrústiminkarar at úrdrúttendri gerð

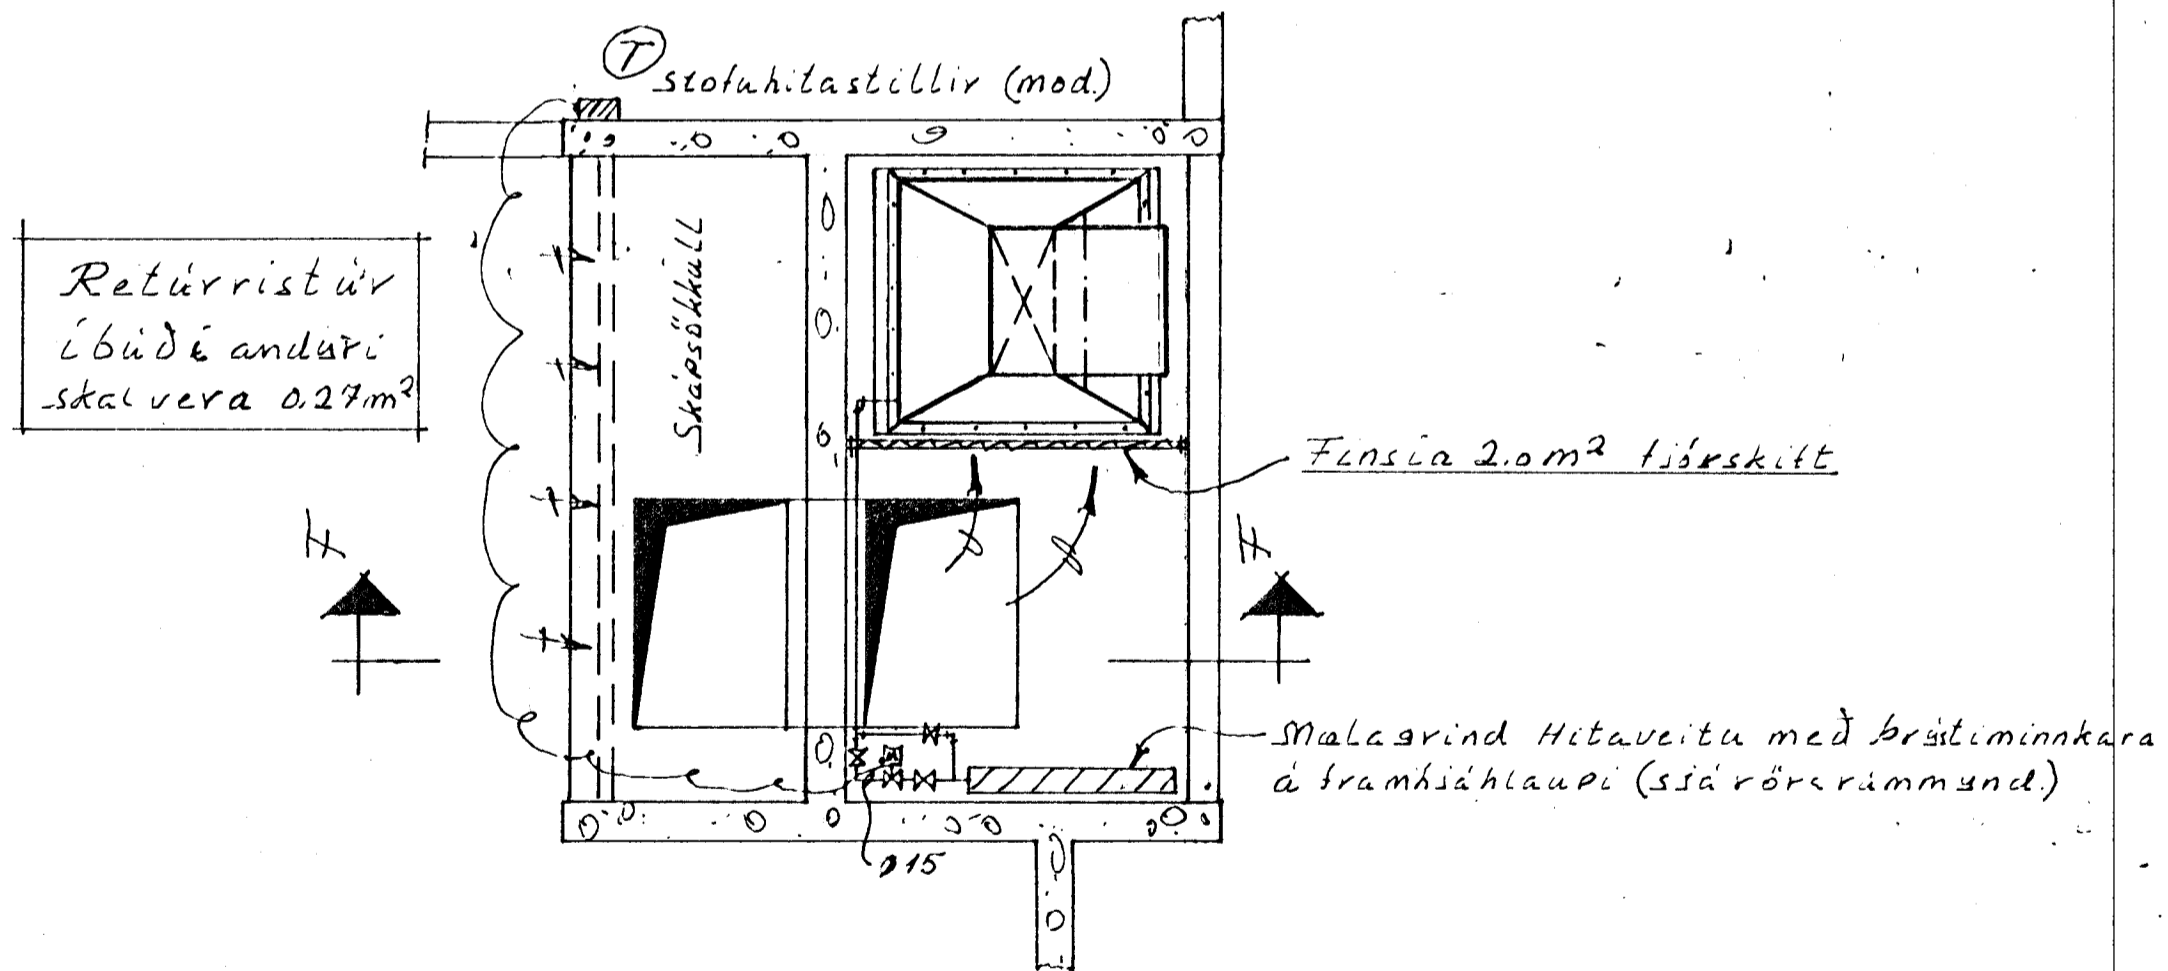

Grunnmynd Blasarakleta 1:20

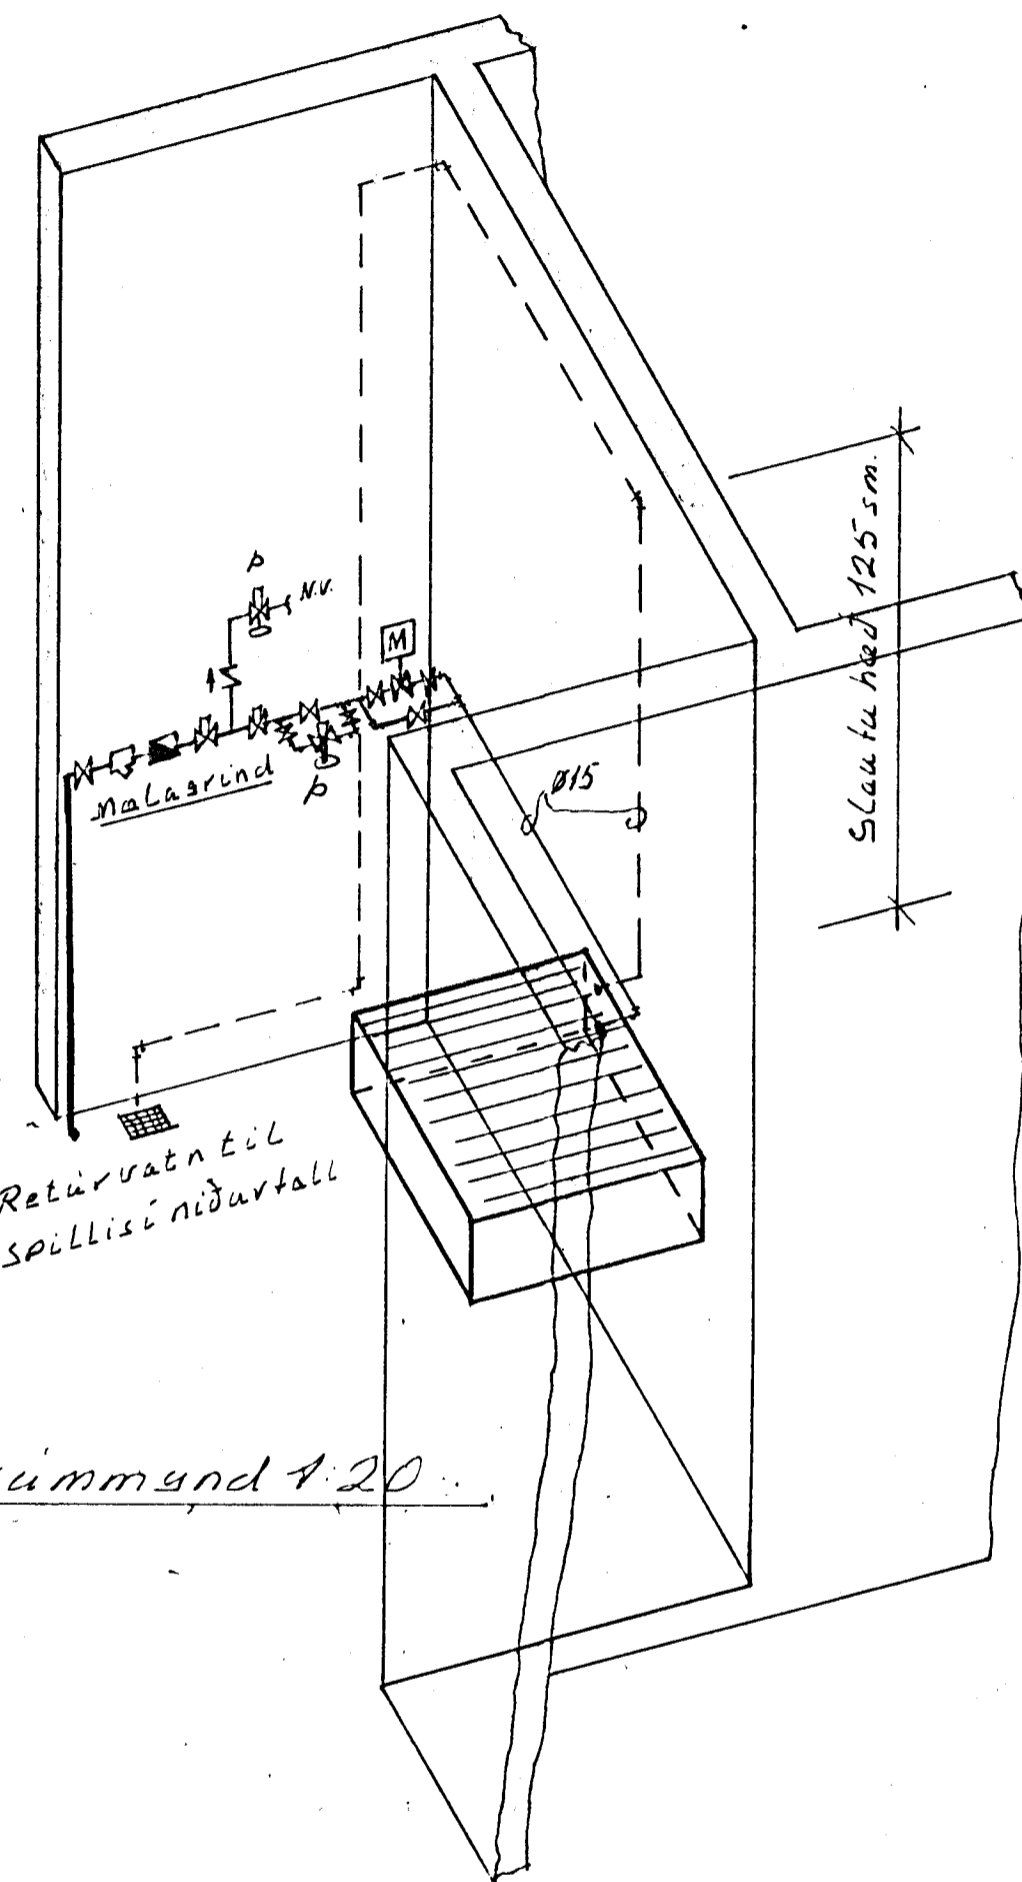

Rörarámmund 1:20

Þorgeir Berásson MTFI			
Savangur 2 HT			
Lofthitunar kerfi			
Blasarakletti + Rörarámmund			
Kvardi:	Reikn.:	Teikn. nr.	Dagsetn.
1:20	Teikn.:	8003-8	Jan '78