



RUMMYND 1:50

TAFLA YFIR TÖPPUNARSTADI

SKST	HEITI	FJ.	KALDIR KR			HEITIR KR			
			VIÐD 15mm	VIÐD 20mm	SAMT EIN	VIÐD 15mm	VIÐD 20mm	SAMT EIN	
V5	VATNSSALEARNI	2	2		1				
HL	HANDLAUG	2	2		2	2	2		
EV	ELDHUSVASKUR	1	1		1	1	1		
ST	STURTA	2	2		2	2	2		
DU	ÞVOTTAVEL	1	1		1	1	1		
UP	UPPÞVOTTAVEL	1	1		1	1	1		
SU	SKOLVASKUR	1	1		1	1	1		
UK	UTIKRANI	1	1		1	1	1		
SB	SLONGUKA BILSKUR	1	1		1	1	1		
BK	ÞADKAR	1	1		1	1	1		
SAMTALS EIN						12			3
VIÐD HEIMIEDAR 8 32 FL.									

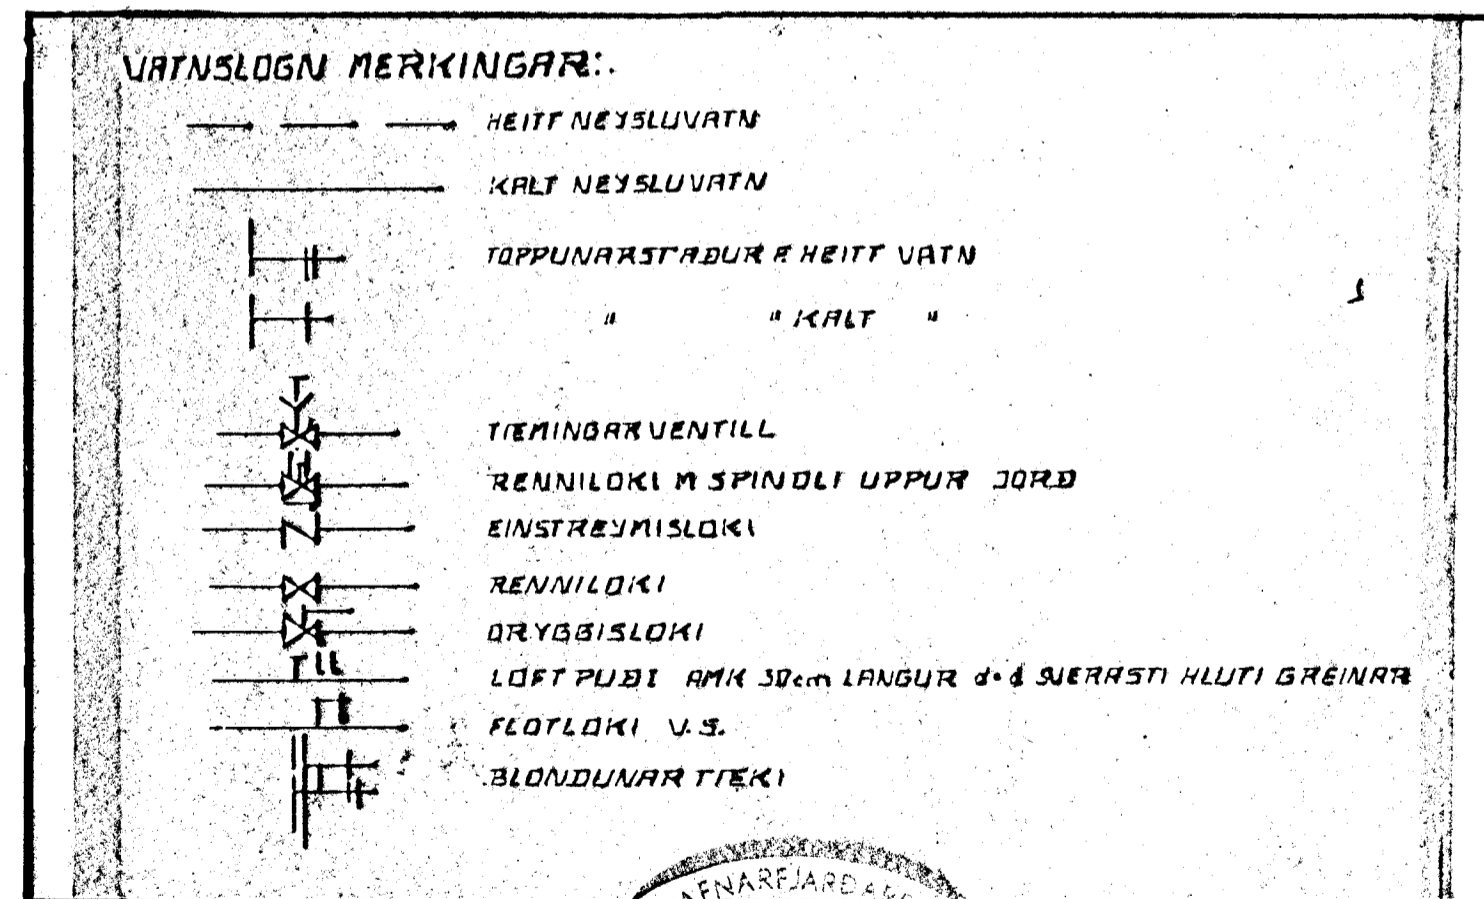

16. ág. 1983

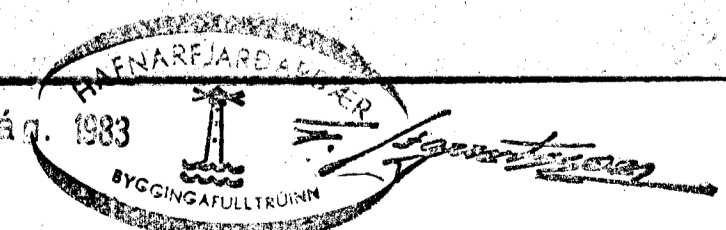

RVÍK 17. JULÍ 1983	HÚSASMÍÐJAN H SÚÐAVOGI 3-5, RVÍK. SÍMI 84599 F FÍFUHVAMMI KÓPAV. SÍMI 43521	GERD NR.
REIKN. ÖP TEIKN. ÖP YFIRF.	STEIVANGUR 31 HAFNARFIRÐI	VERK NR. T-724
MÆLIKV. 1: 50	VATNSLÖGN RUMMYND	TEIKN NR.

Þth. Krani (lög) í gerðisfer?