


Kerfi ~ 1:50

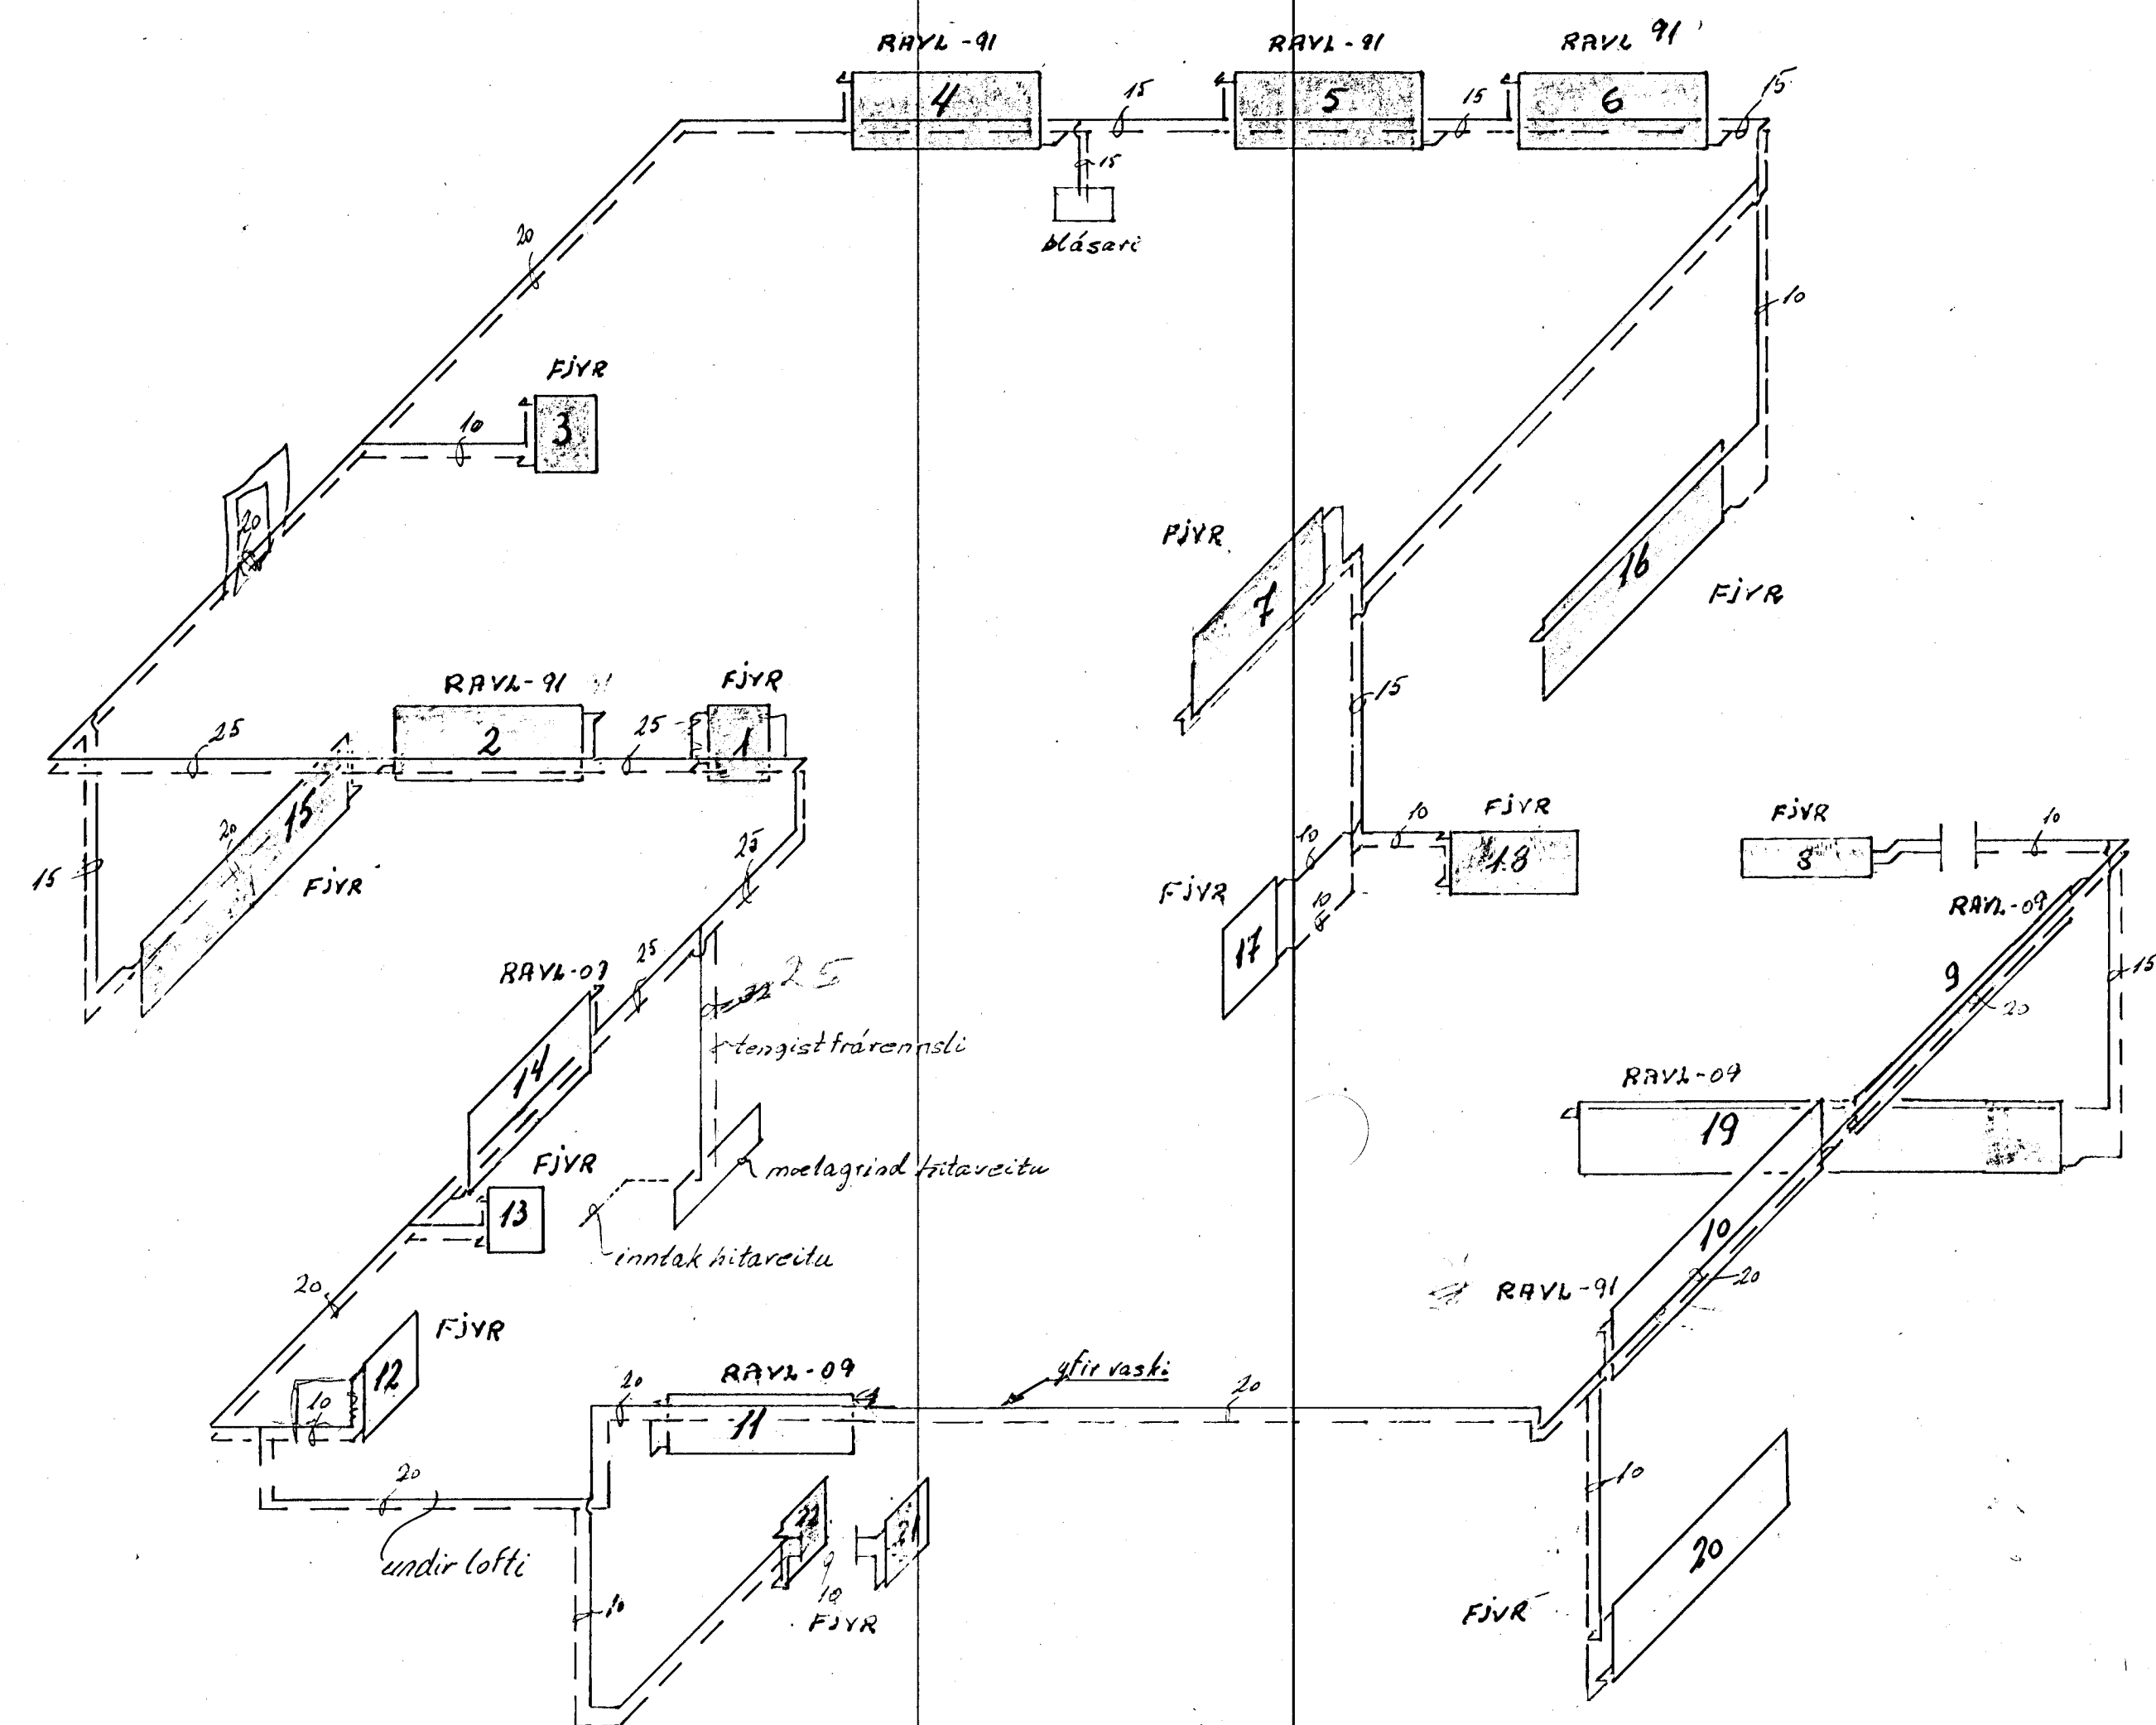

| | | | | |
|-------------------|---------|----------|-------|------------------|
| Sævargur 7 | | | | |
| Teikn. | des 77 | off. | Mk2 | Hitalögn - kerfi |
| Yfirt | des 187 | Rsm Sigu | ~1:50 | |
| Tæknir | 4,3 | | | |