



TENGIMYND HITAVEITU

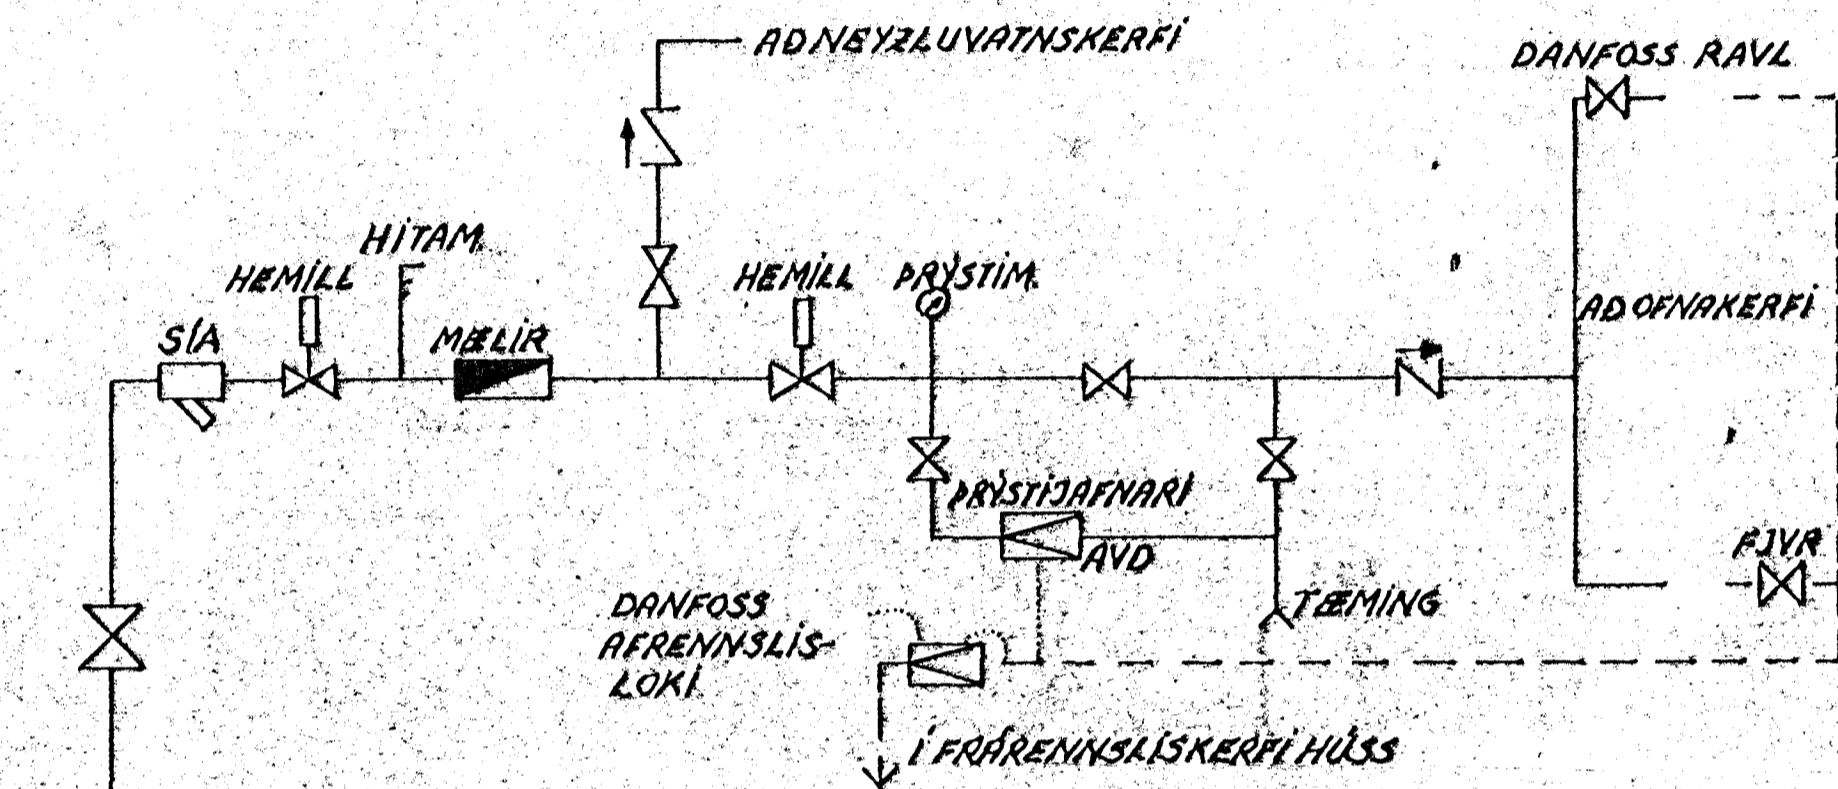

OFNASKR'A  $\Delta T = 40^\circ C$

NR	HITATAP KCAL/T.	MESTA LENGD	MESTA HÆÐ	TENGI	OFN
1	3850	400 +	90	AD 10	
2	1020	150	75	CD 10	
3	460	50	90	CD 10	
4	880	200	90	AB 10	
5	450	140	75	AB 10	
6	900	130	90	CB 10	
7	1030	230	20	AD 10	
8	670	130	90	AB 10	
9	590	180	75	AD 10	
10	770	180	75	AD 10	
11	350	70	75	AD 10	
12	920	180	75	AD 10	
13	770	170	75	AD 10	
14	2550	400	30	AD 10	

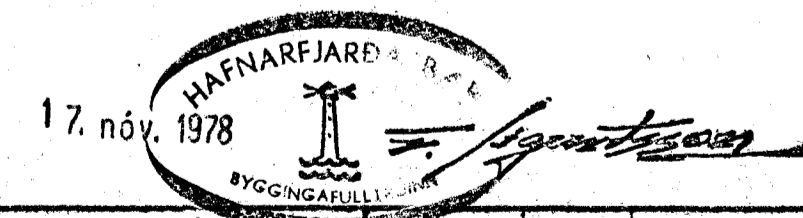

TEIKNING NR. 7607/4.3	DAGS	NAFN	YFIRF
SÆVANGUR 8 HAFNARFIRÐI	Maalt:		
	Hannað:	17.11.78	Hannesson
	Teiknað:	17.11.78	Hannesson
TENGIMYND HITAVEITU			Maallkv
HALLDÖR HANNESSON BYGG. VÆRKR. MVFI GUNNARSSUNDI 10 HAFNARFIRÐI s. 53423			Samb