

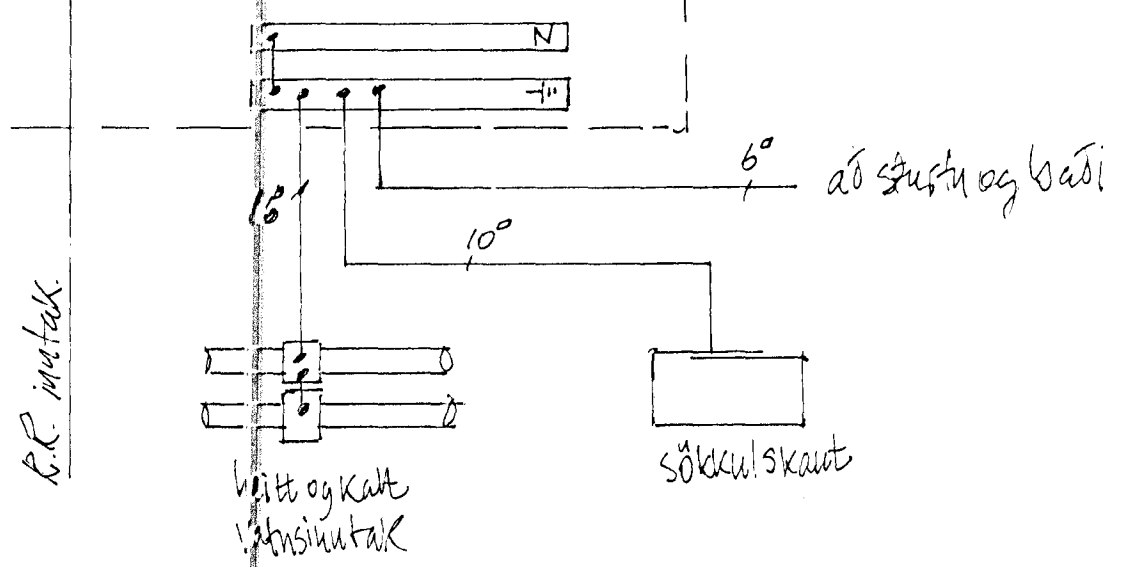


- Gr. 1 Bláeymsla
- Gr. 2 Anddyri og lítilþós
- Gr. 3 Gangur (uppi/ními) og stigi
- Gr. 4 Laufskáli
- Gr. 5 Herbergi (miðri)
- Gr. 6 VS, þvottur og sjónv. heib.
- Gr. 7 Hjón, þót og laab
- Gr. 8 Eldhúsi
- Gr. 9 Slofa og 'sorrstöfa
- Gr. 10 Svalalipsing
- Gr. 11 Mítubglar
- Gr. 12 Grasskynari í eldhúsi (12V)
- Gr. 13 Græðulipsing
- Gr. 14 Símtafla
- Gr. 15 Nætti-gölf-leysing (24V) til vara
- Gr. 16 16A tengili í bílskúri
- Gr. 17 þvottavél
- Gr. 18 þurrkari
- Gr. 19 Uppþv. vél til vara
- Gr. 20 Önsyggjngögn
- Gr. 21 Ofn
- Gr. 22 Hellur.
- Gr. 23 3x4°
- Gr. 24 3x4°

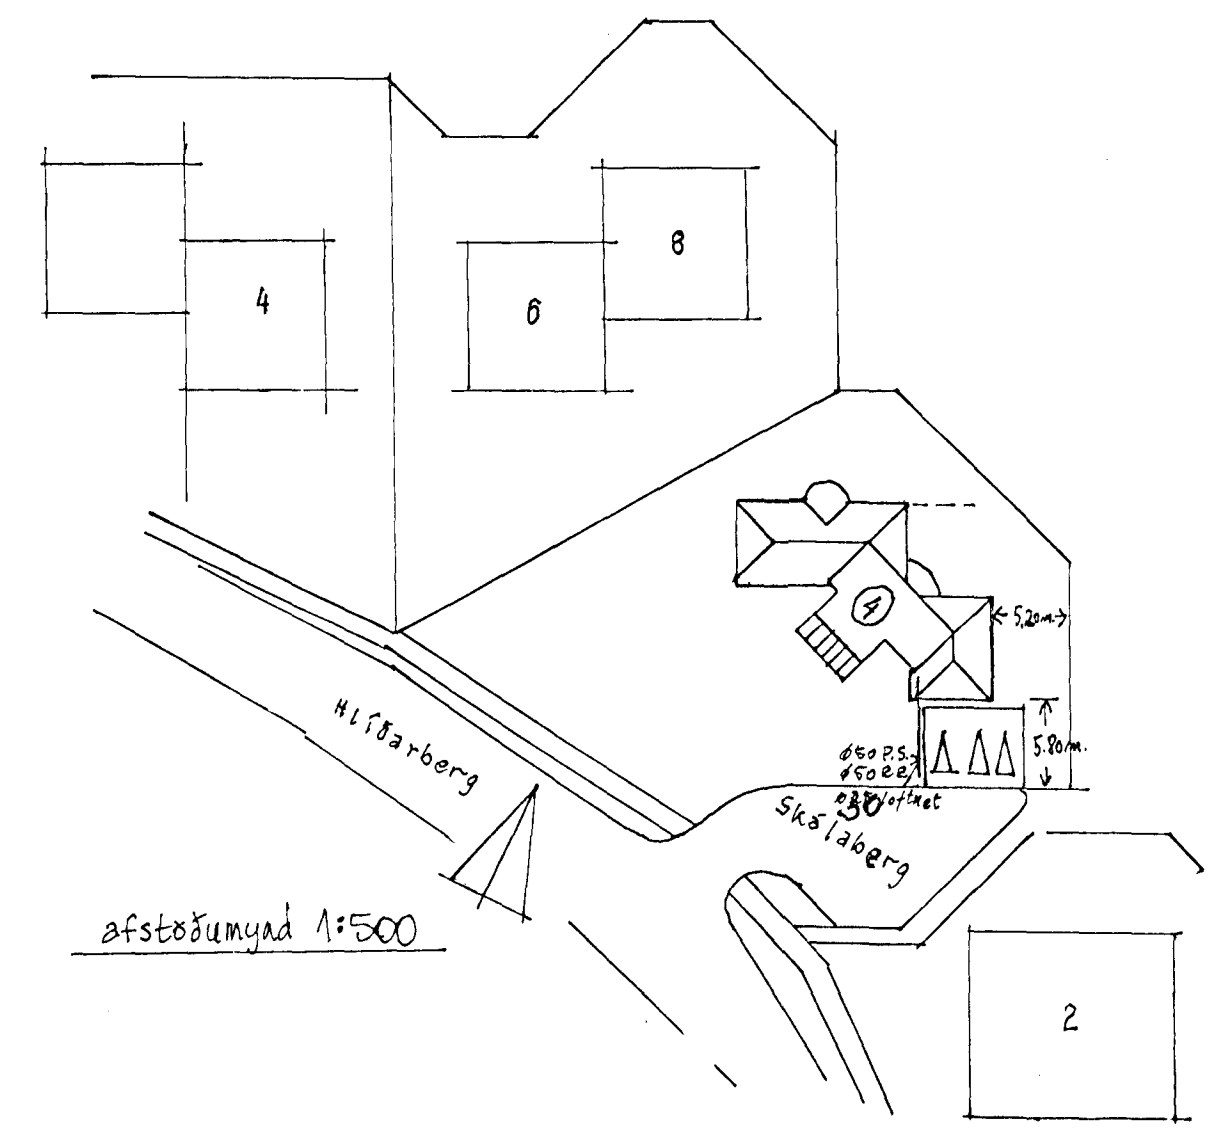

EINLÍNUMYND

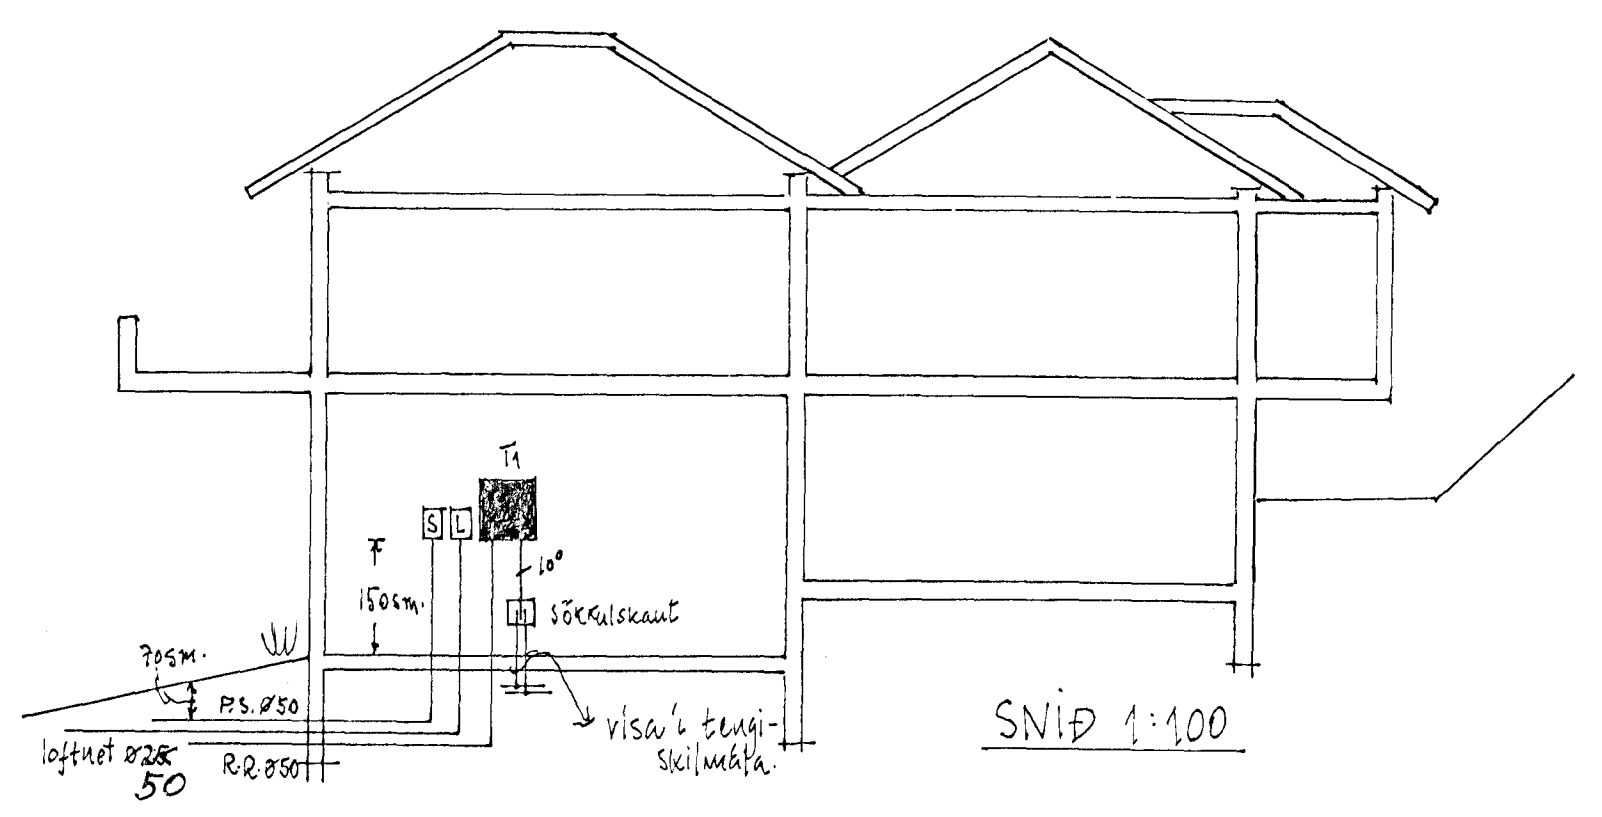

STADUR: SKÁLALBERG 4, HAFNARFIRÐI.	
HEITI: SNID, AFSTÖÐUMYND OG EINLÍNUMYND.	Kvartí 1:100 og 1:500
	dags 28.4.93
	bls. 3 af 3.
teiknari: Eirindur Matthísson. Rásin sf. Fífumjri 14, s: 656950	