


Bilskúr við hús 'Oskars Guðmundssonar, Skerseyrarveg 3.

2112

M 1:100

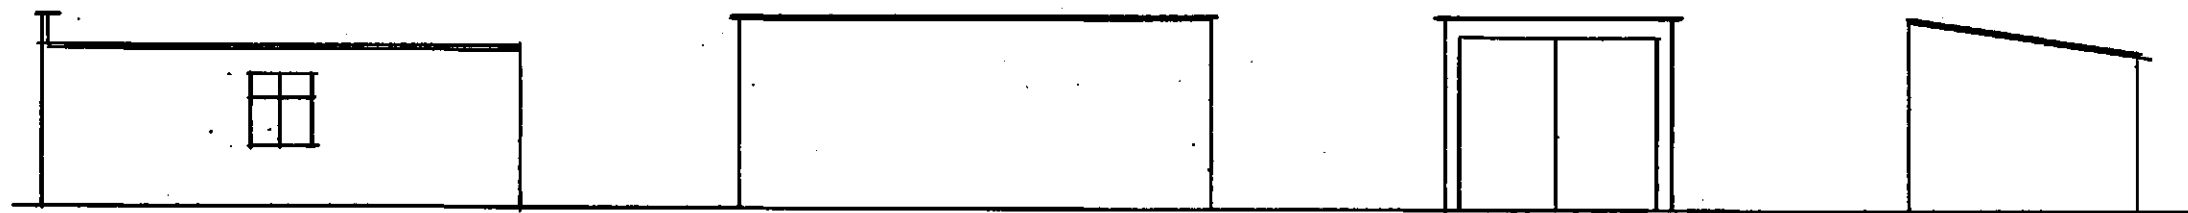

Vestur

Austur

Sudur

Nordur