




NORD VESTUR M. 1:100

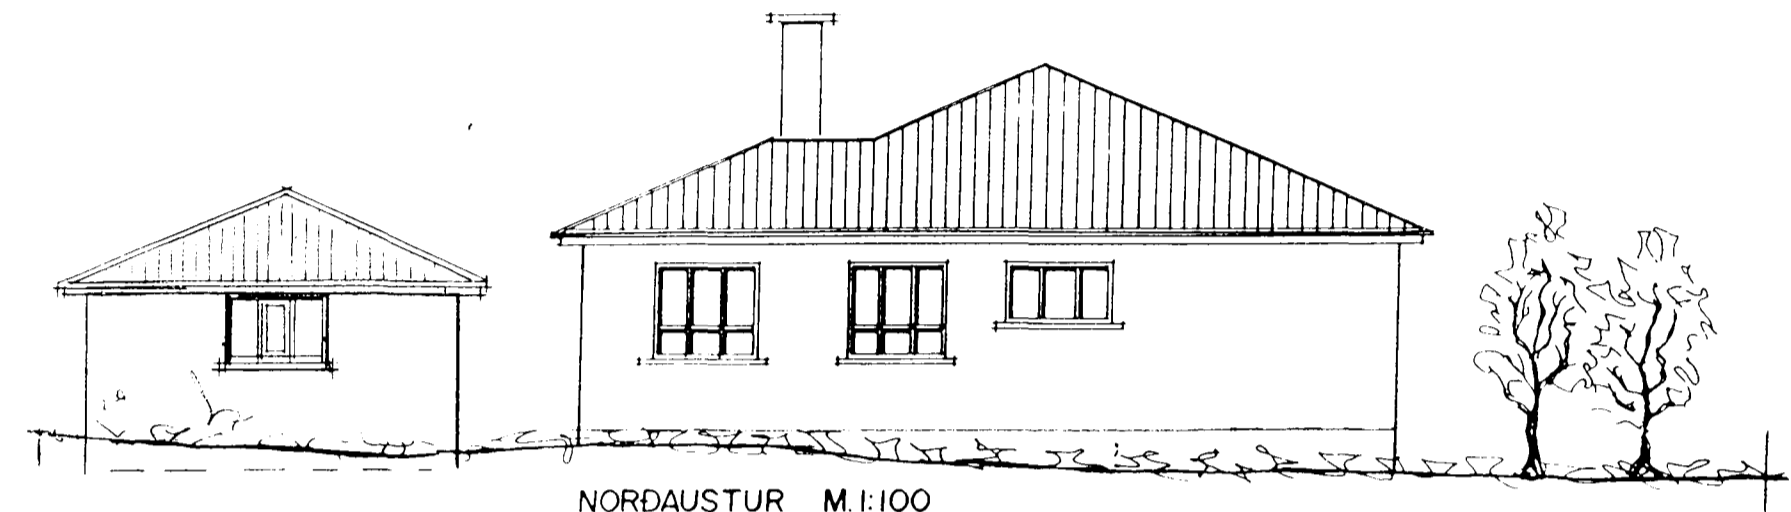


NORDAUSTUR M. 1:100

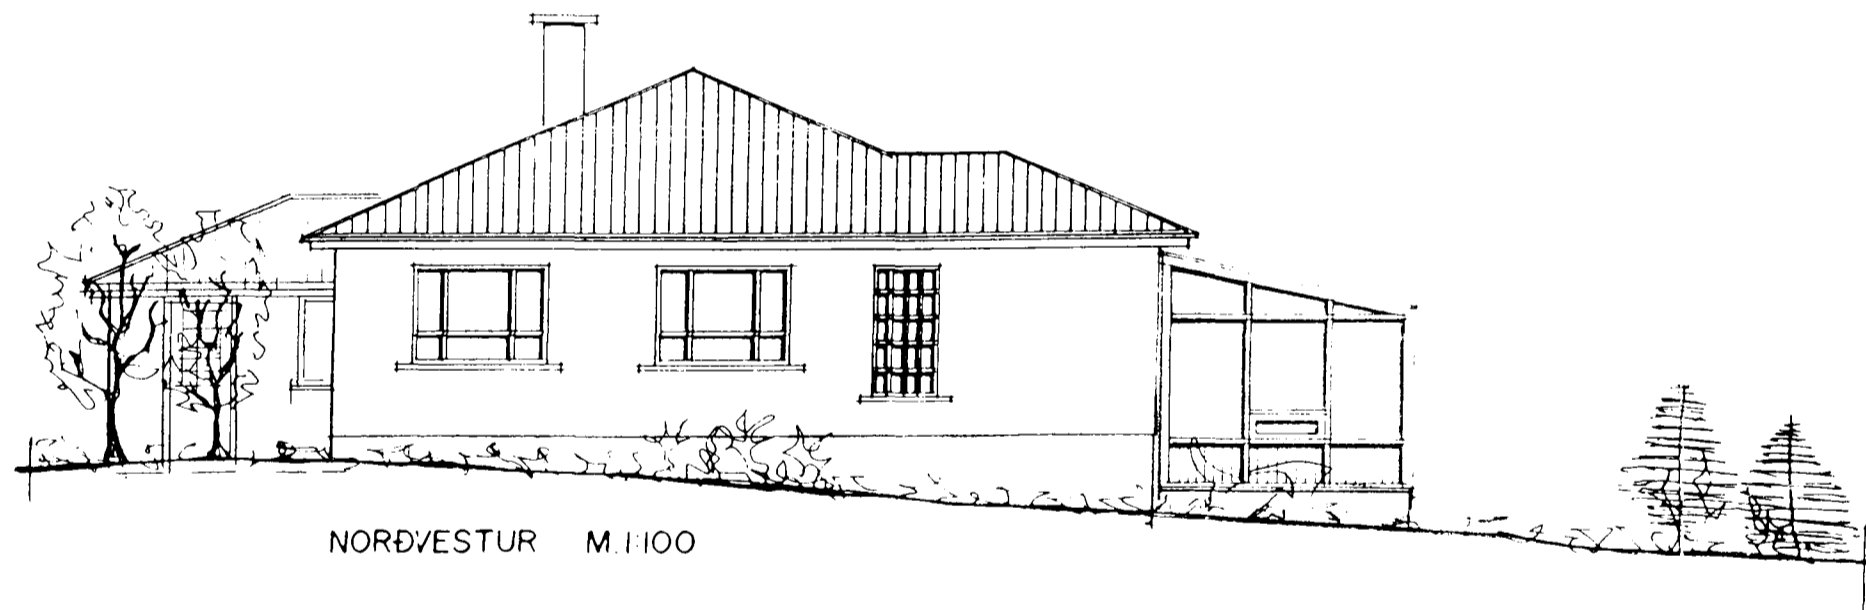


NORDVESTUR M. 1:100

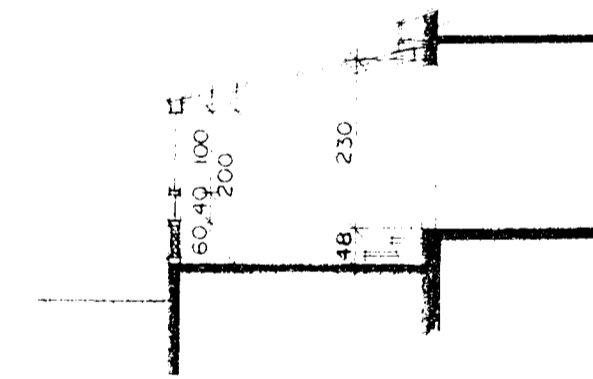

SNIE M. 1:100

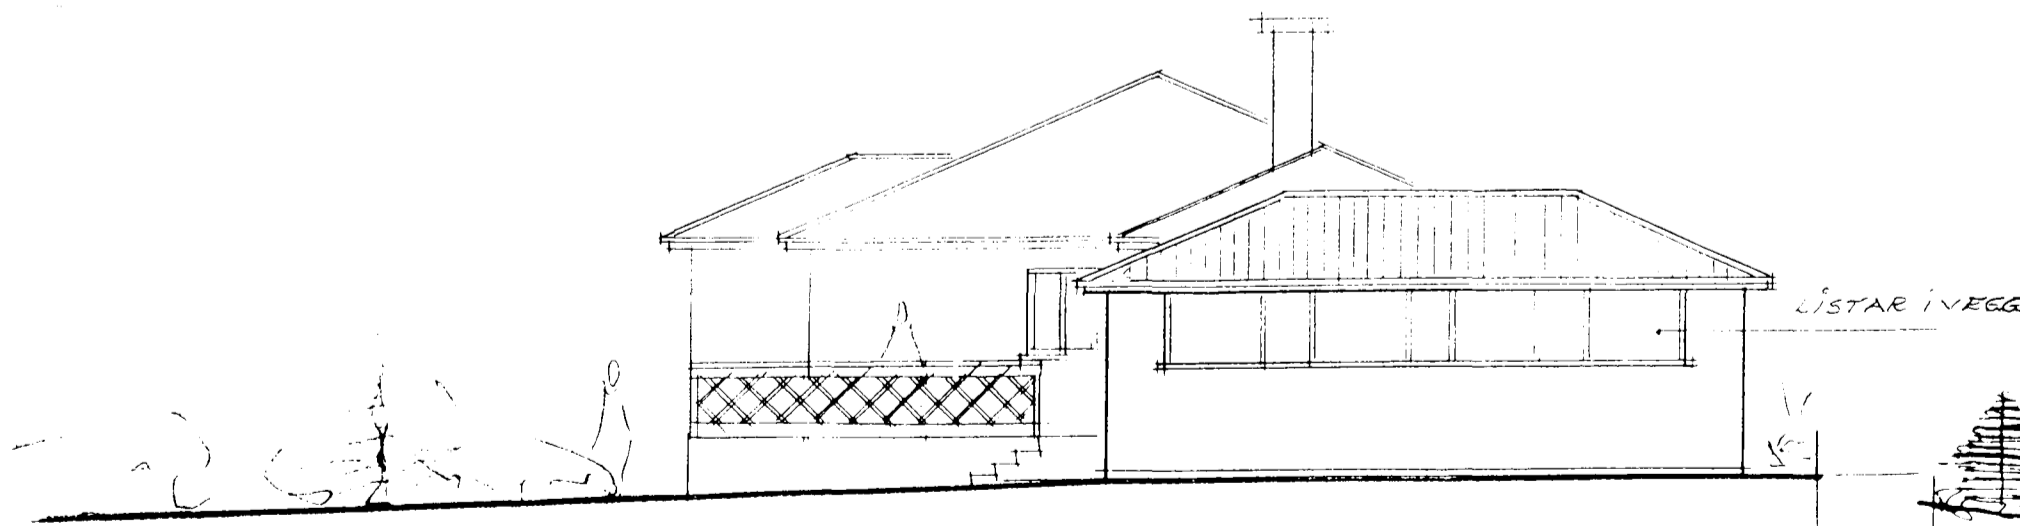

LÍSTAR Í VEGG

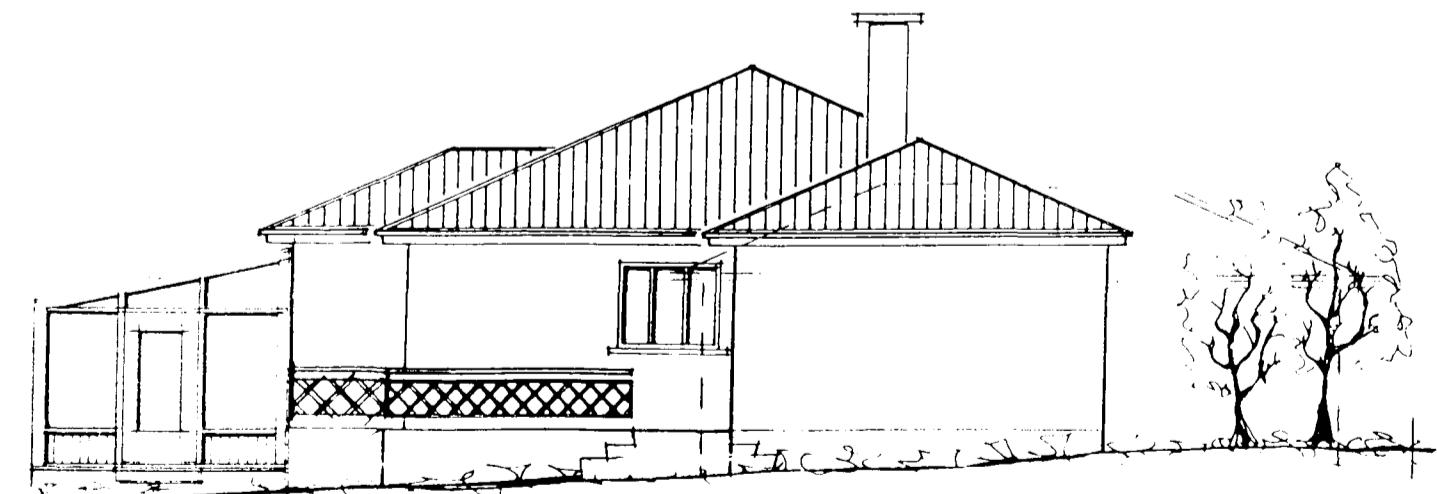

SUDAUSTUR M. 1:100

SULD AUSTUR M. 1:100

Skerseyrarvegur 3b. - bílgeymsla

útlit,	kvar?i 1 : 100	teikn. nr. 101
Ingi Gunnar Þórðarson byggingafræðingur bfi kt. 280453-3239 Smíðjuvegur 11 200 Kópavogur sími 554 3523, 897 3523 fax 554 3523 netfang: igth@simnet.is	dags. 18.05.02	breytt:

Breytt dags.	E?li breytinga	Breytt dags.	E?li breytinga
--------------	----------------	--------------	----------------

