




Semþykkt á fundi bygginga-  
nefndar þ. 14.15. 1986  
BYGGINGARFULLTRUIN  
Í HAFNARFIRDI  
*E. E. E. E.*

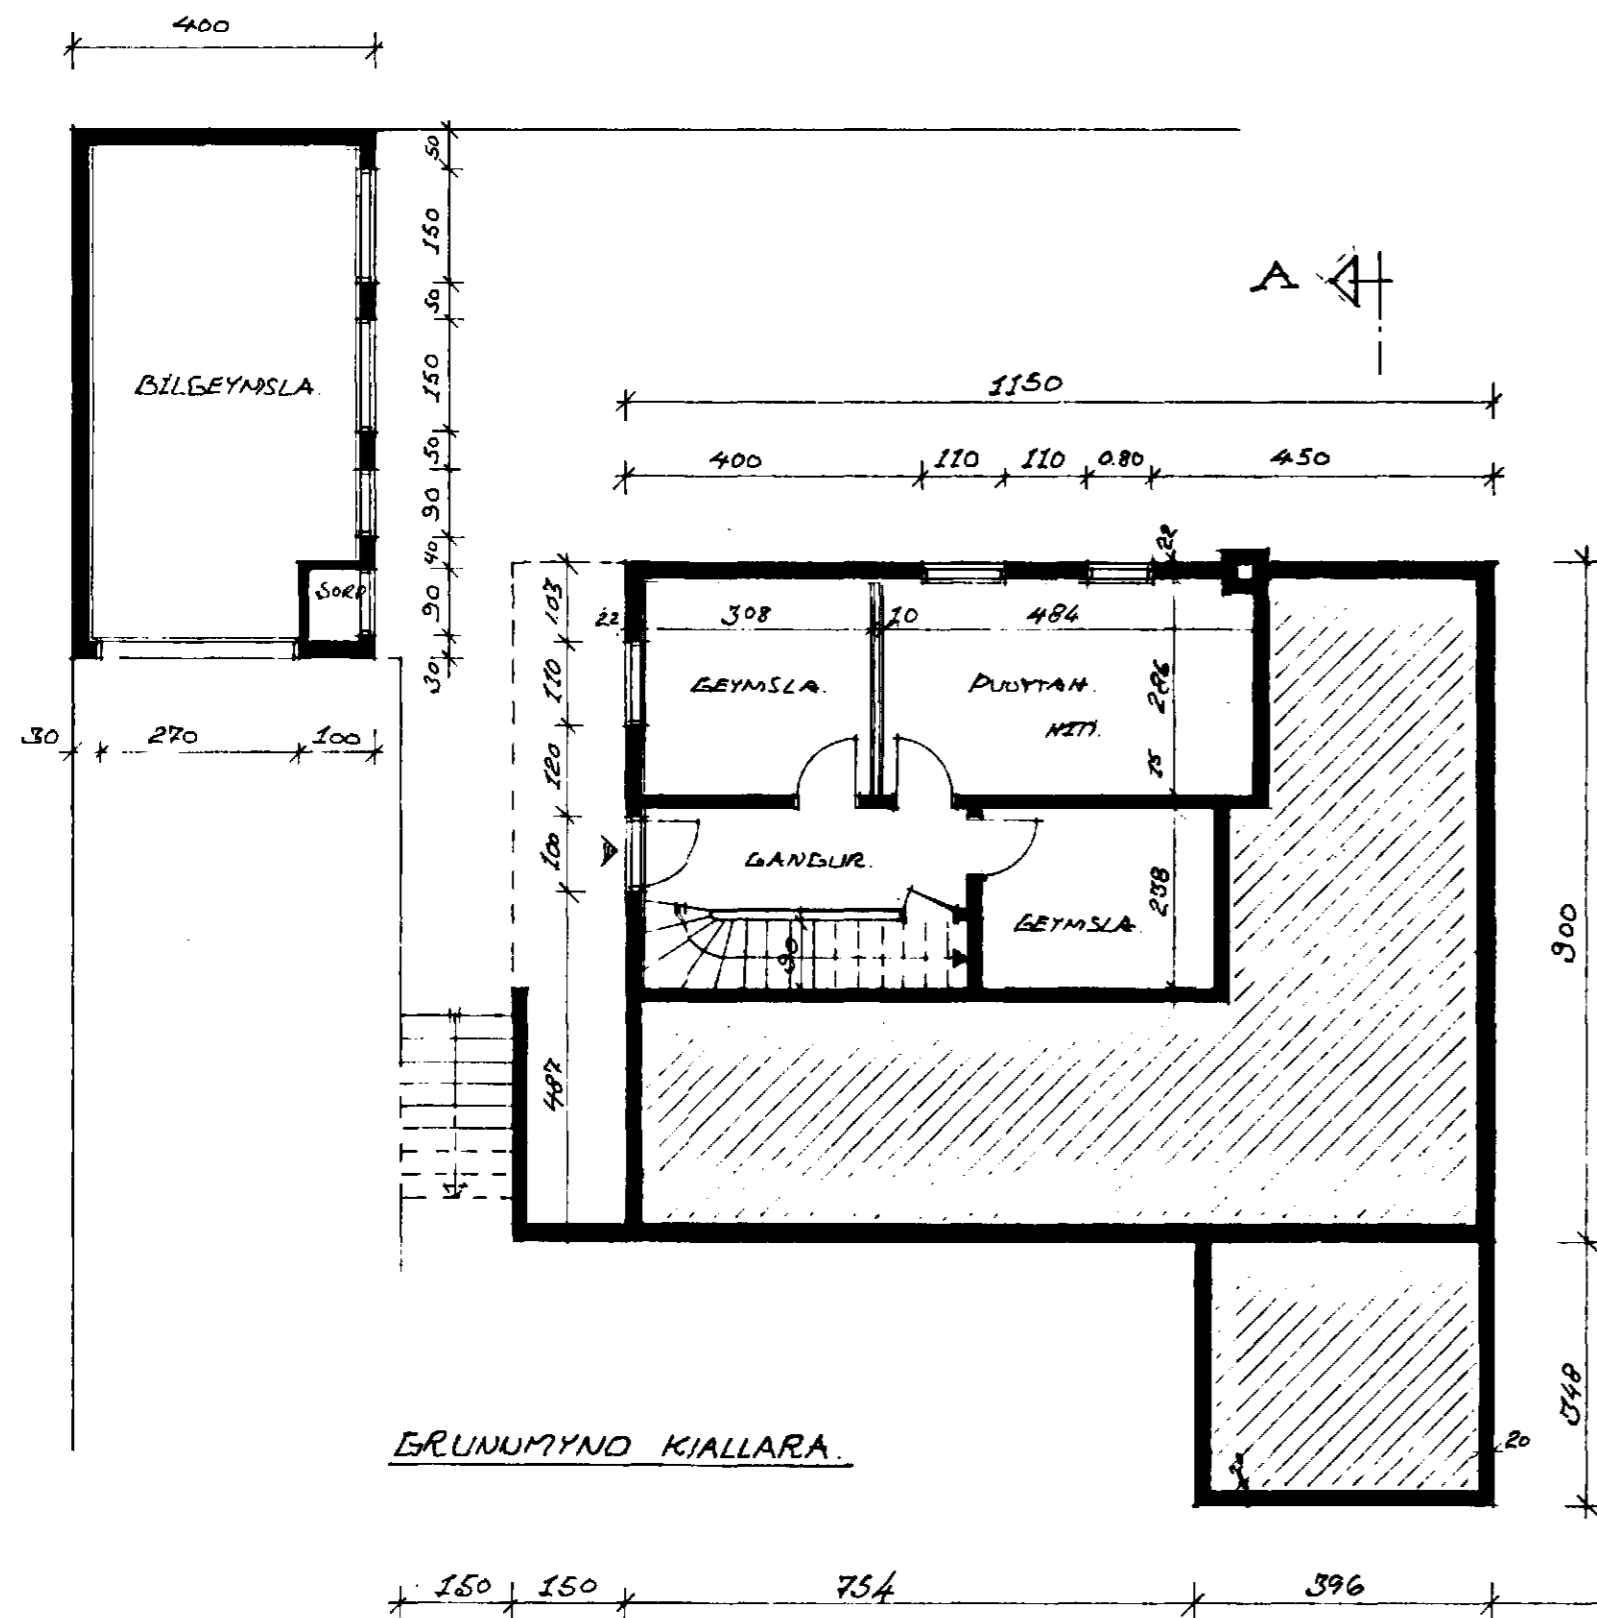


GRUNNMYND KJALLARA.

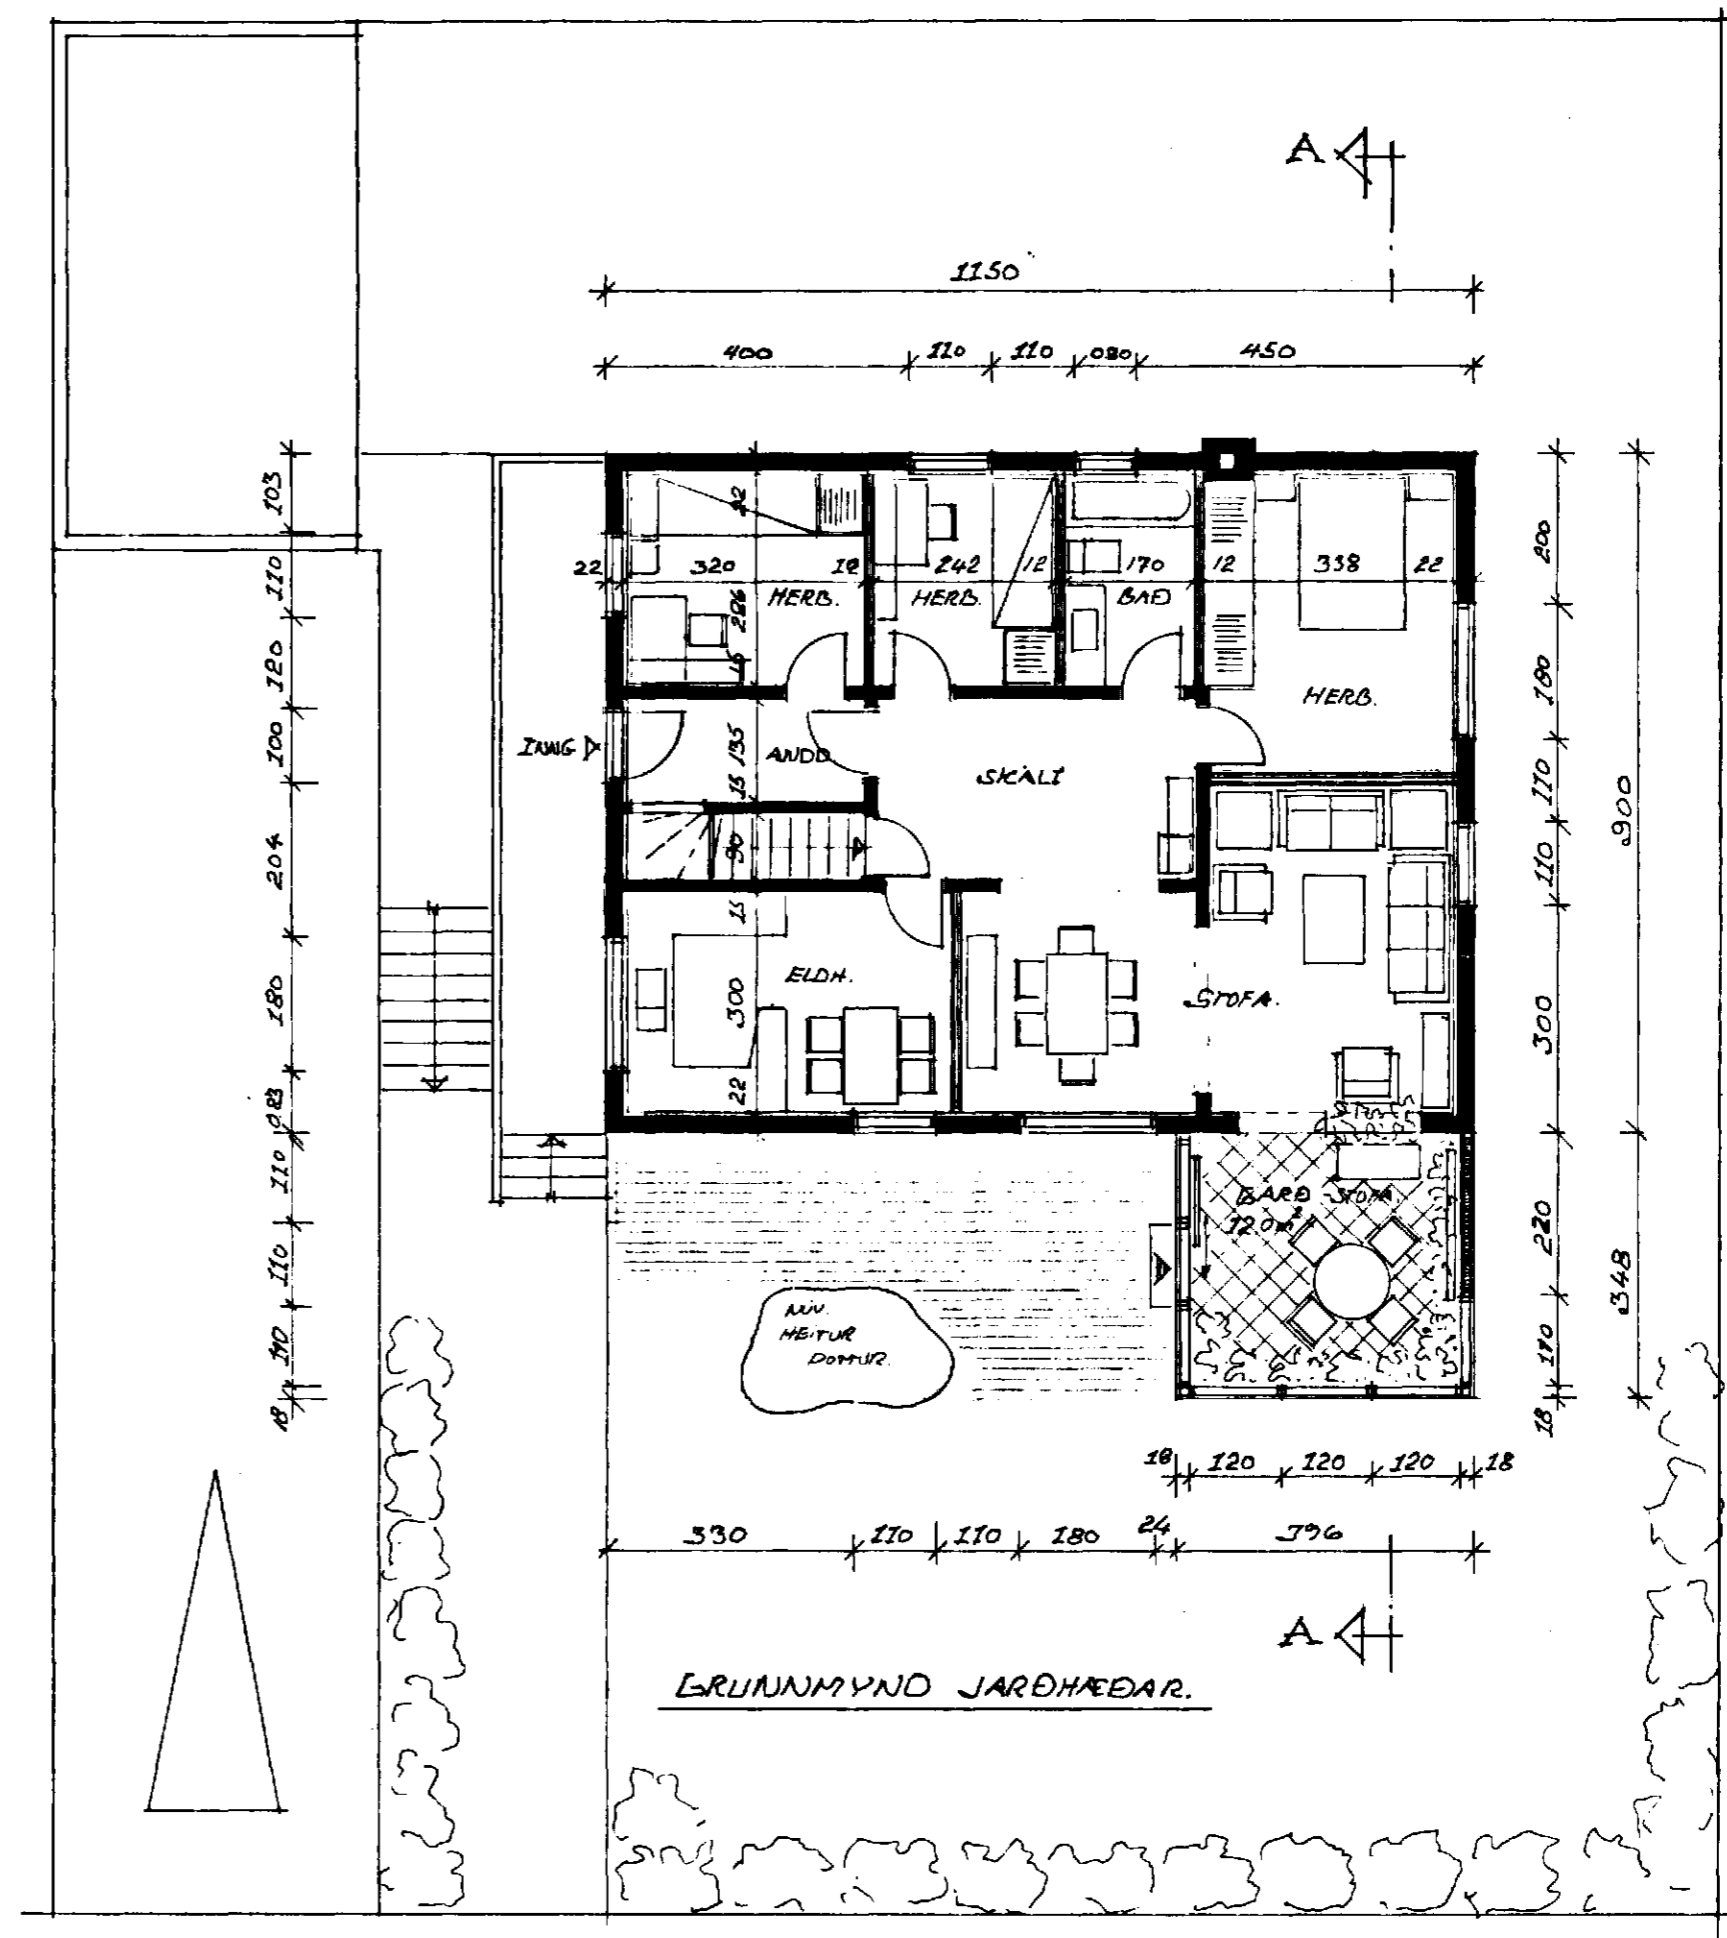

GRUNNMYND JARDHÆÐAR.

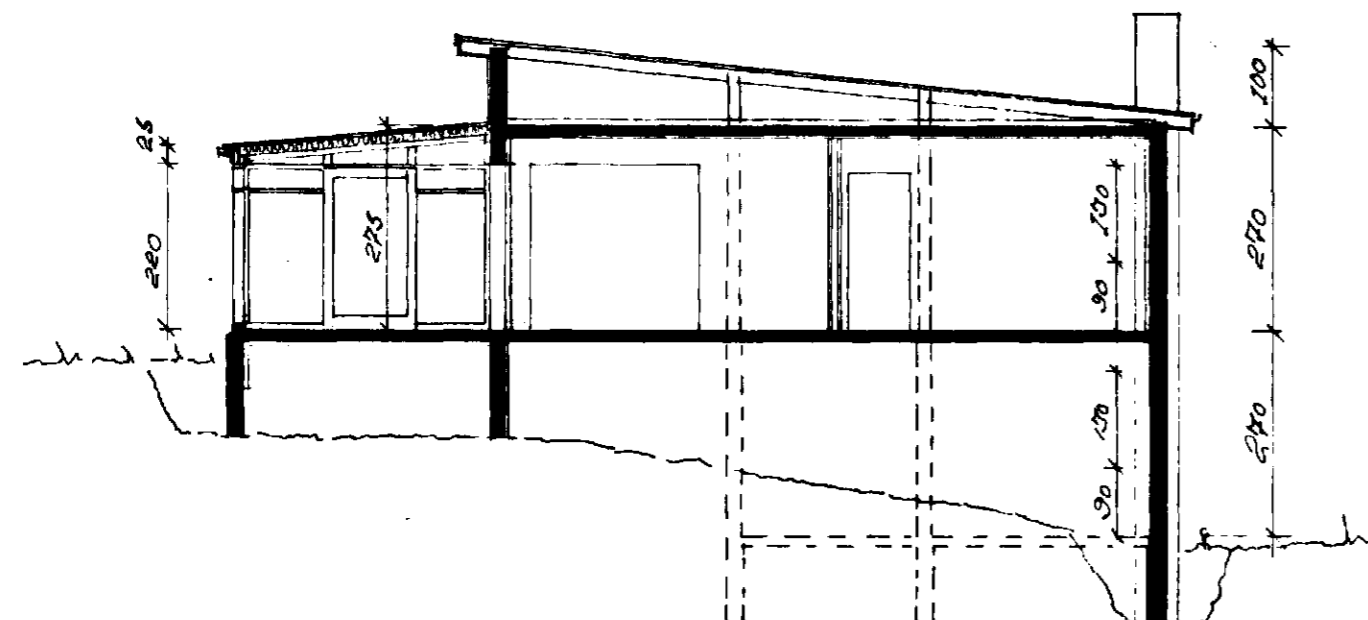

SNEIÐING A-A

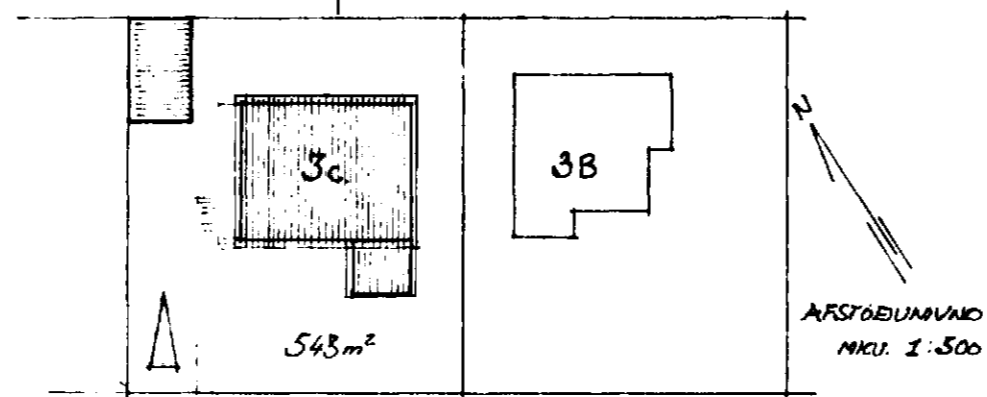

ARSTÖÐUNAVIND  
MKI. 1:500  
AKURBUR AF SKERSEYRARVEGI

HÚS ST. EFTIR STÆKKUN 167.6 m<sup>2</sup>  
405.2 m<sup>3</sup> STÆKKUN = 13.8 m<sup>2</sup>  
35.0 m<sup>3</sup> = GARBSTOFA.



Verkefni. SKERSEYRARVEGUR 3.c.  
GRUNNMYNDIR - SNEIÐING OG AFST.M.  
ATH. VIÐBYGGING - GARBSTOFA

Verk nr. 8605	Mælikv. 1:100, 1:500
Daga. APRIL '86	Teikn. nr.
Teikn. HELGI	T1.01.

TEIKNISTOFA DALSHRAUNI 13  
220 HAFNARFIRDI  
Helgi K. Pálsson Innanhússarkitekt F.H.

sími (91) 5 22 35