




Samþykkt á fundi bygginga-
nefndar þ. 14/5. 1986
BYGGINGAFULLTRÚÐIN
Í HAFNARFIRDI
E. Einarsson

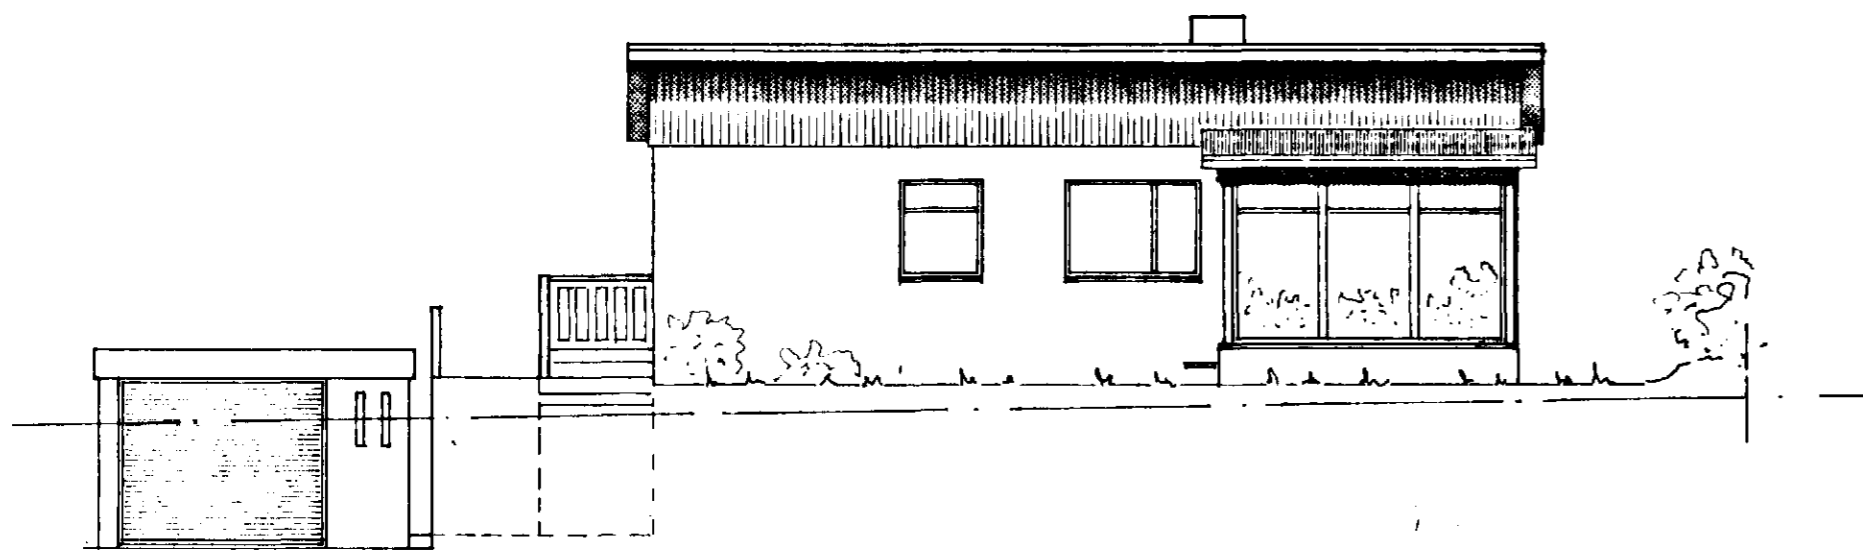


SUÐUR.

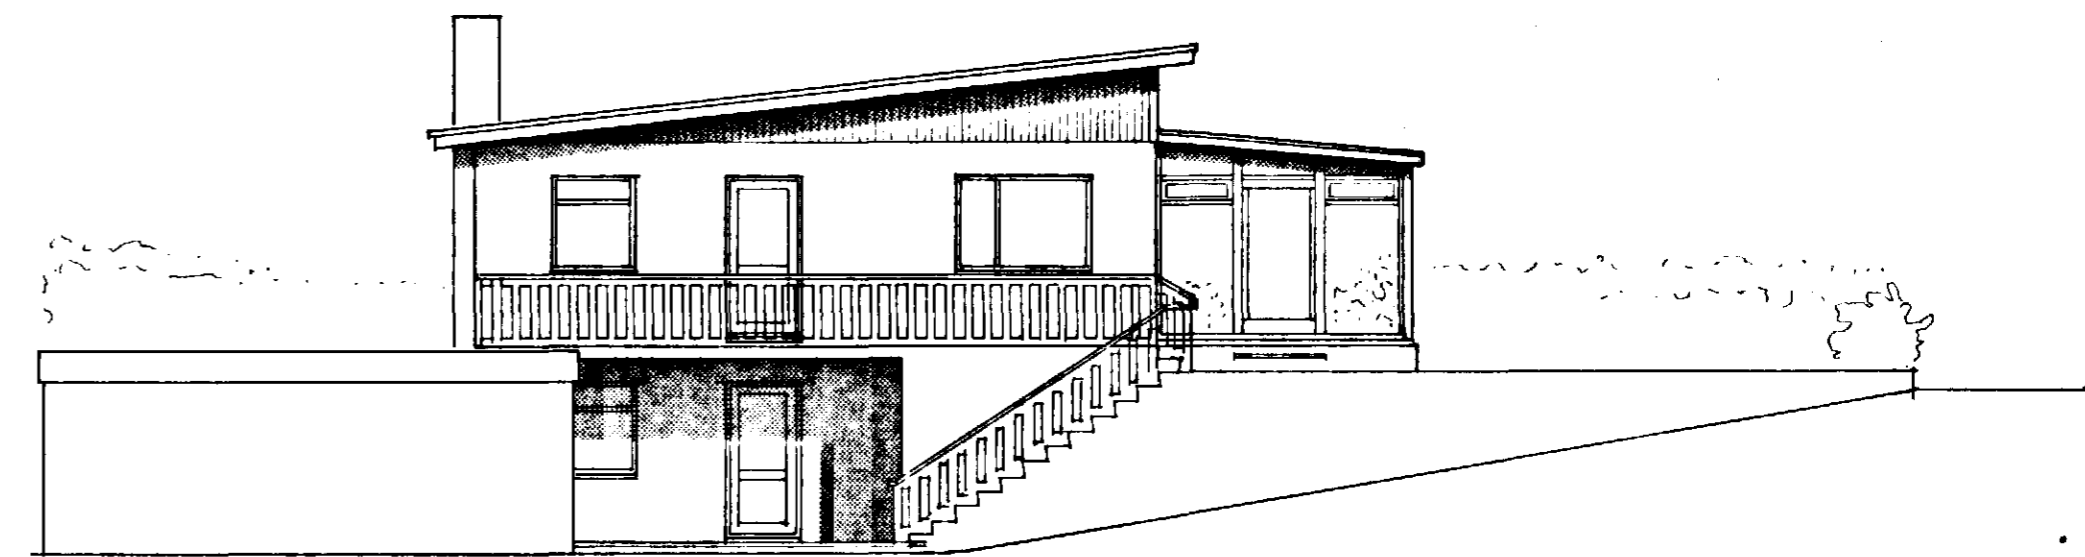

VESTUR.

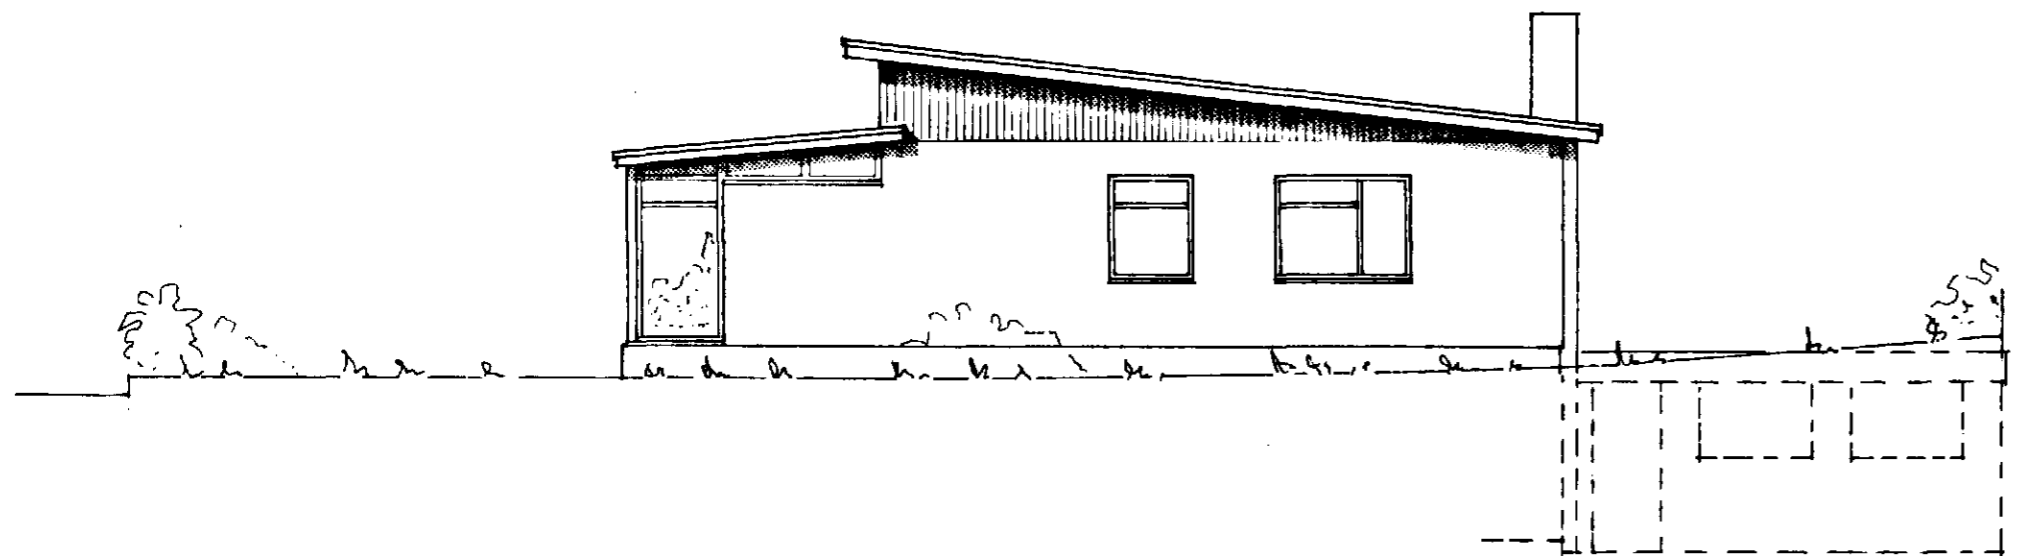

AUSTUR.

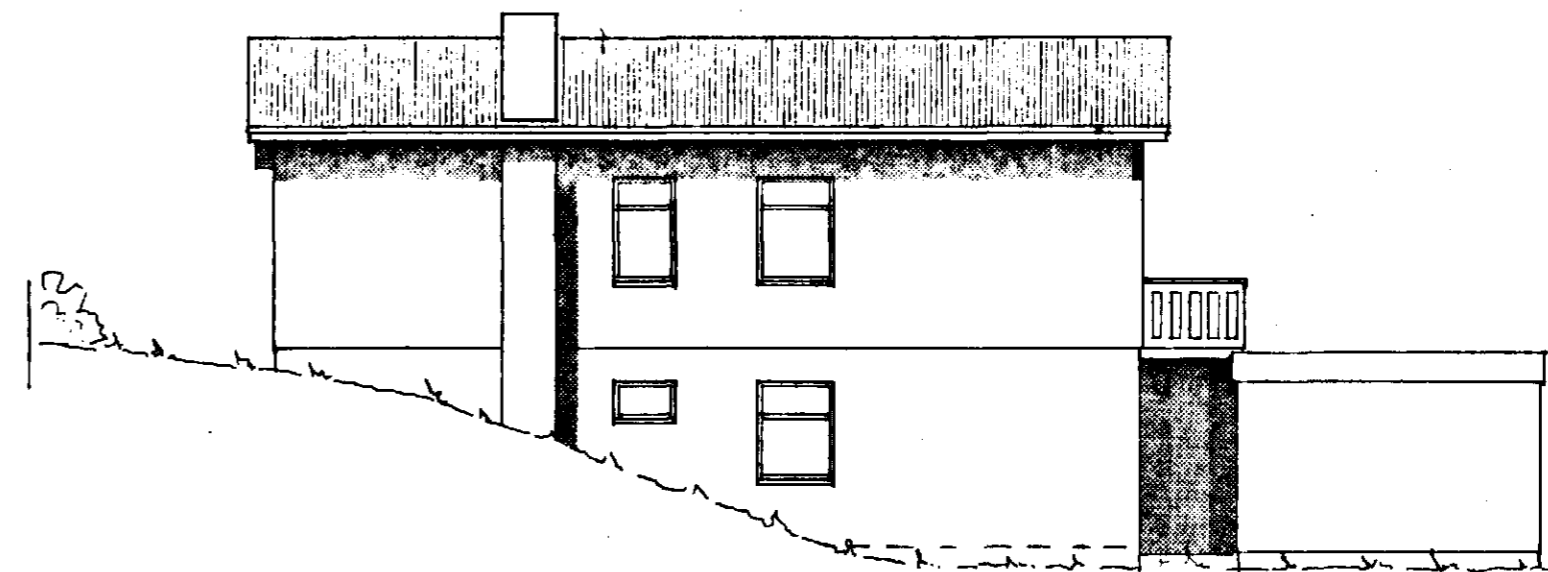

NORÐUR.

TEIKNISTOFA
DALSHRAUNI 13
220 HAFNARFIRDI

Verkefni. SKERSEYRARVEGUR 3c,
ÚTLITSMYNDIR.
ATH. VIBBYGGING - GARDSTOFA.

Sveinbjörn
HELGI K. PÁLSSON Innviðsarkitekt F.HÍ.

Verk nr. 8605	Mælikv. 1:100
Dags. APRIL '86	Teikn. nr.
Teikn. HELGI	T1.02.

sími (91) 5 22 35