




GRUNNMYND 2. HÆÐ 1:100

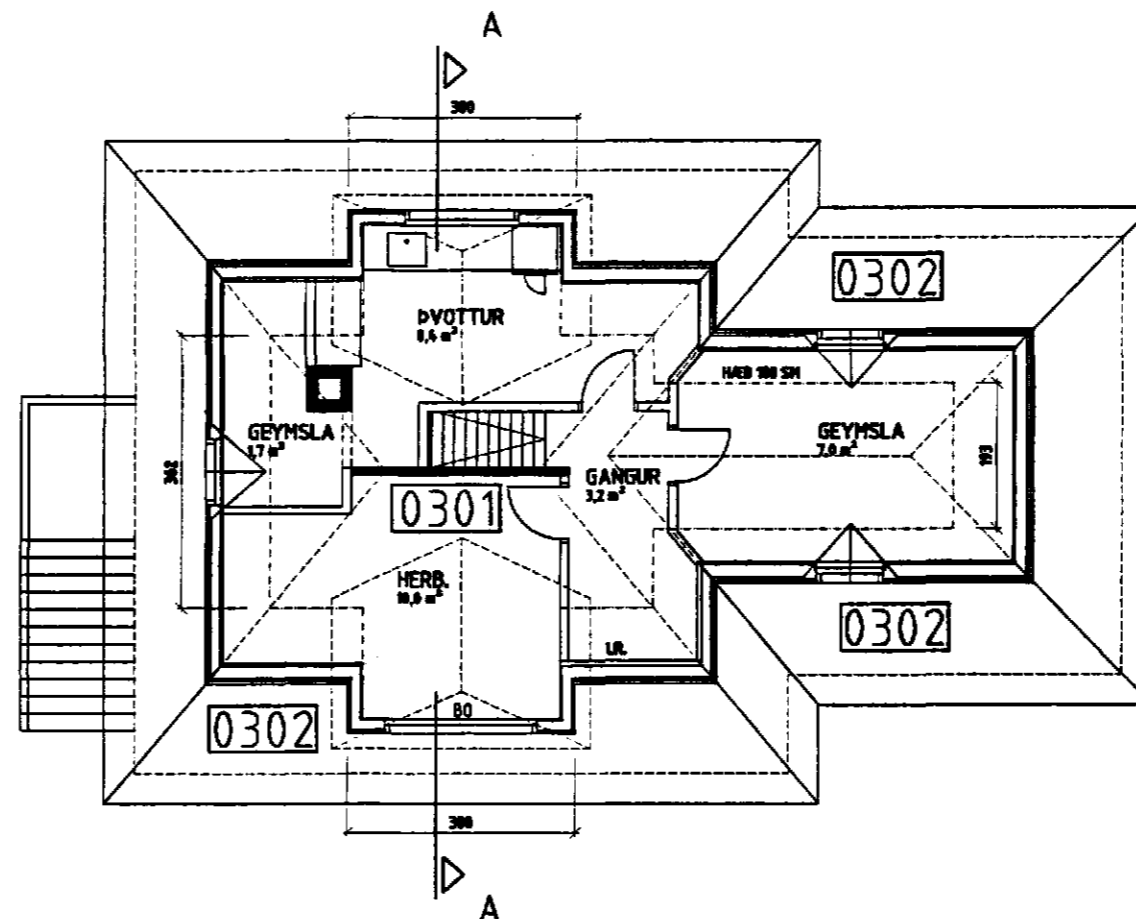


GRUNNMYND. RISHÆÐ 1:100

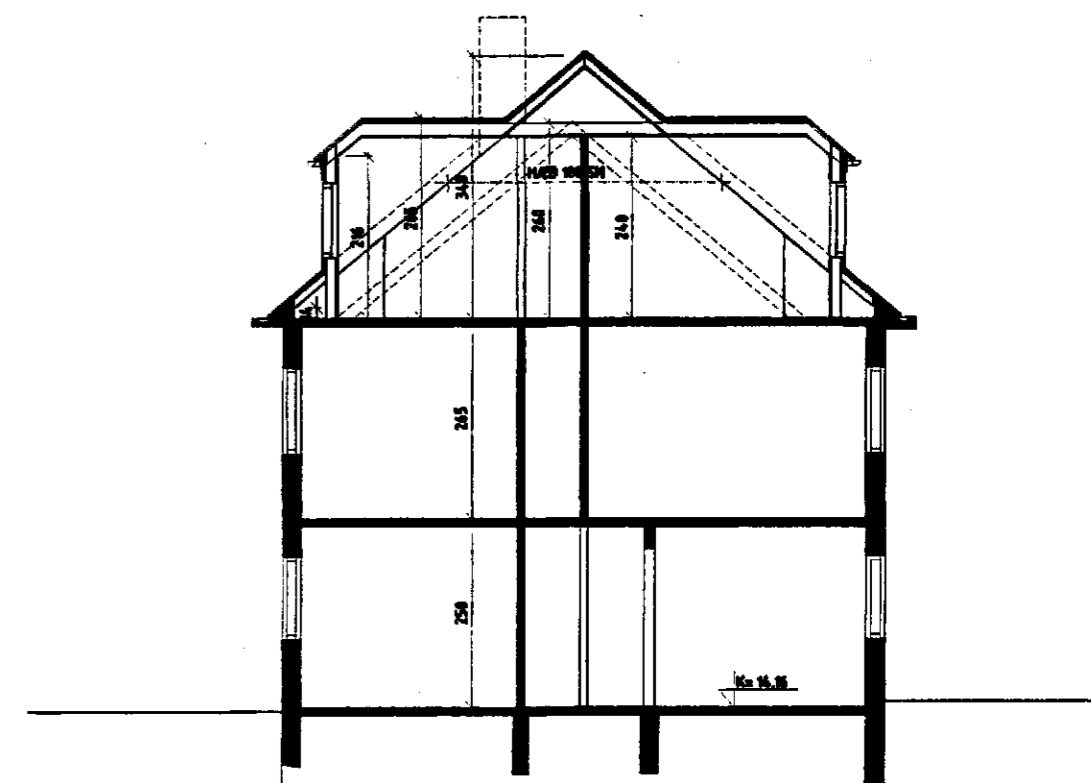

SNID A - A 1:100

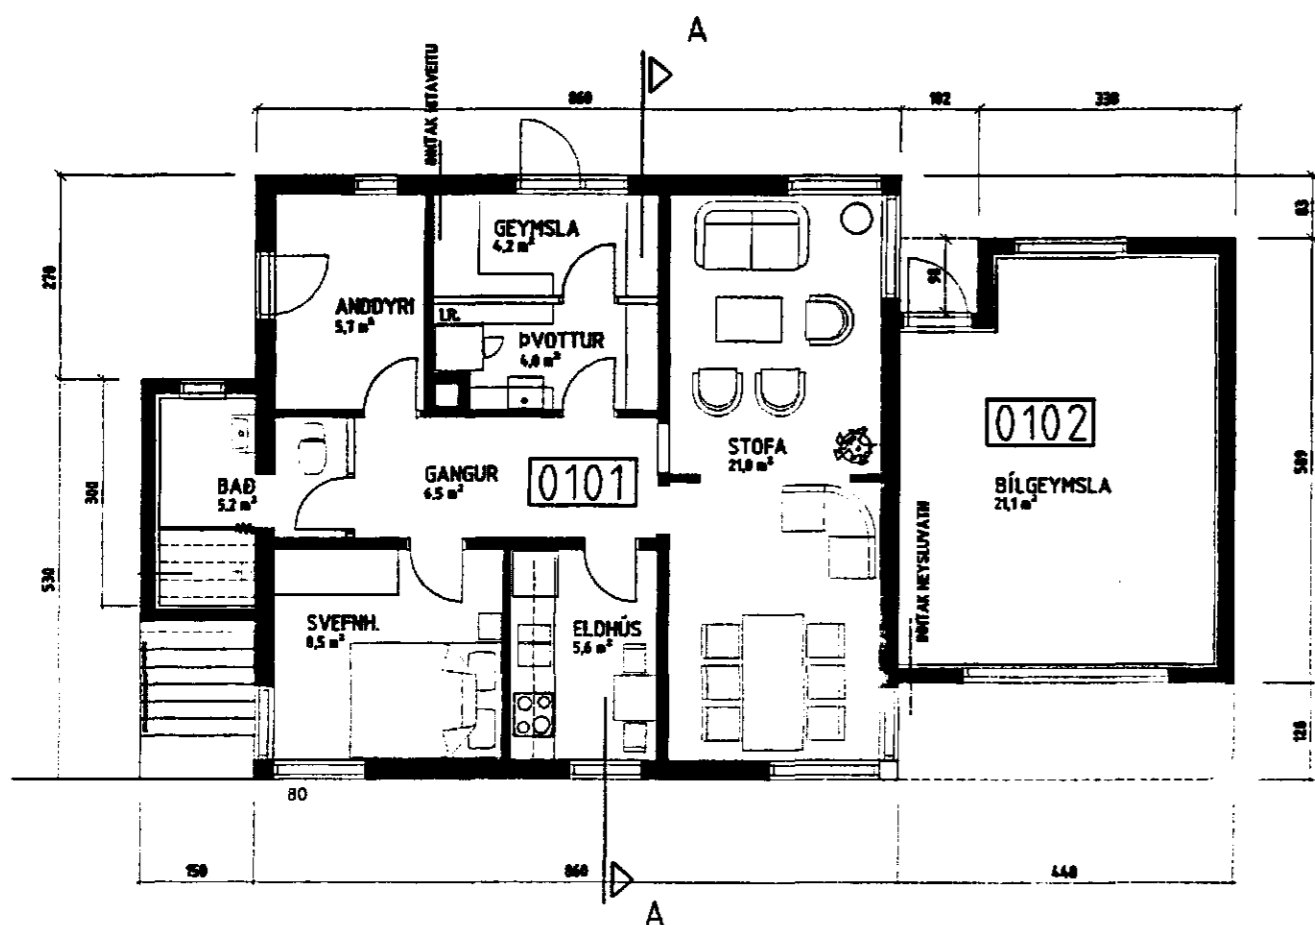

GRUNNMYND 1. HÆÐ 1:100

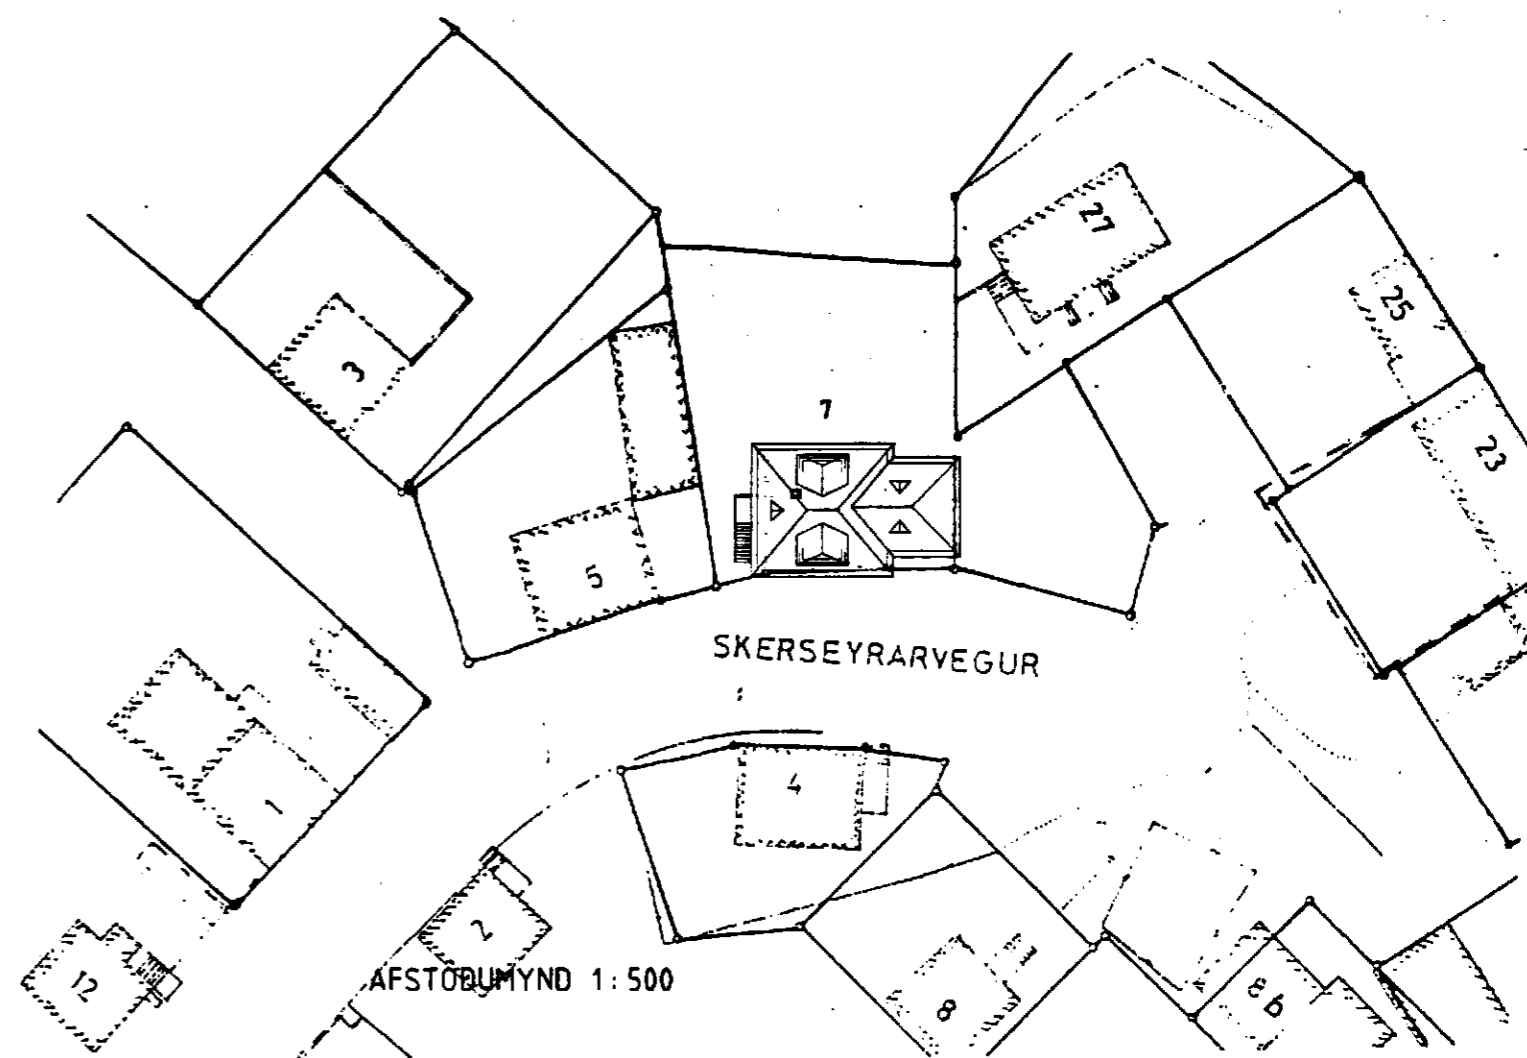

AFSTÖÐUMYND 1:500

VERKEFNI	SKERSEYRARVEGUR 7 HAFNARFIRÐI BREYTING	DAGS.	15.07.1999	VERK NR.	
BR.	08.08.1999	TEIKN.	ÁSJ	TEIKN NR.	AF 2
GRUNNM. OG SNID 1:100		AFSTADA 1:500		101	
ARKO		LAUGAVEGUR 41 101 REYKJAVÍK		SÍMEL 5521930 SÍMBÓÐI 8454910	