

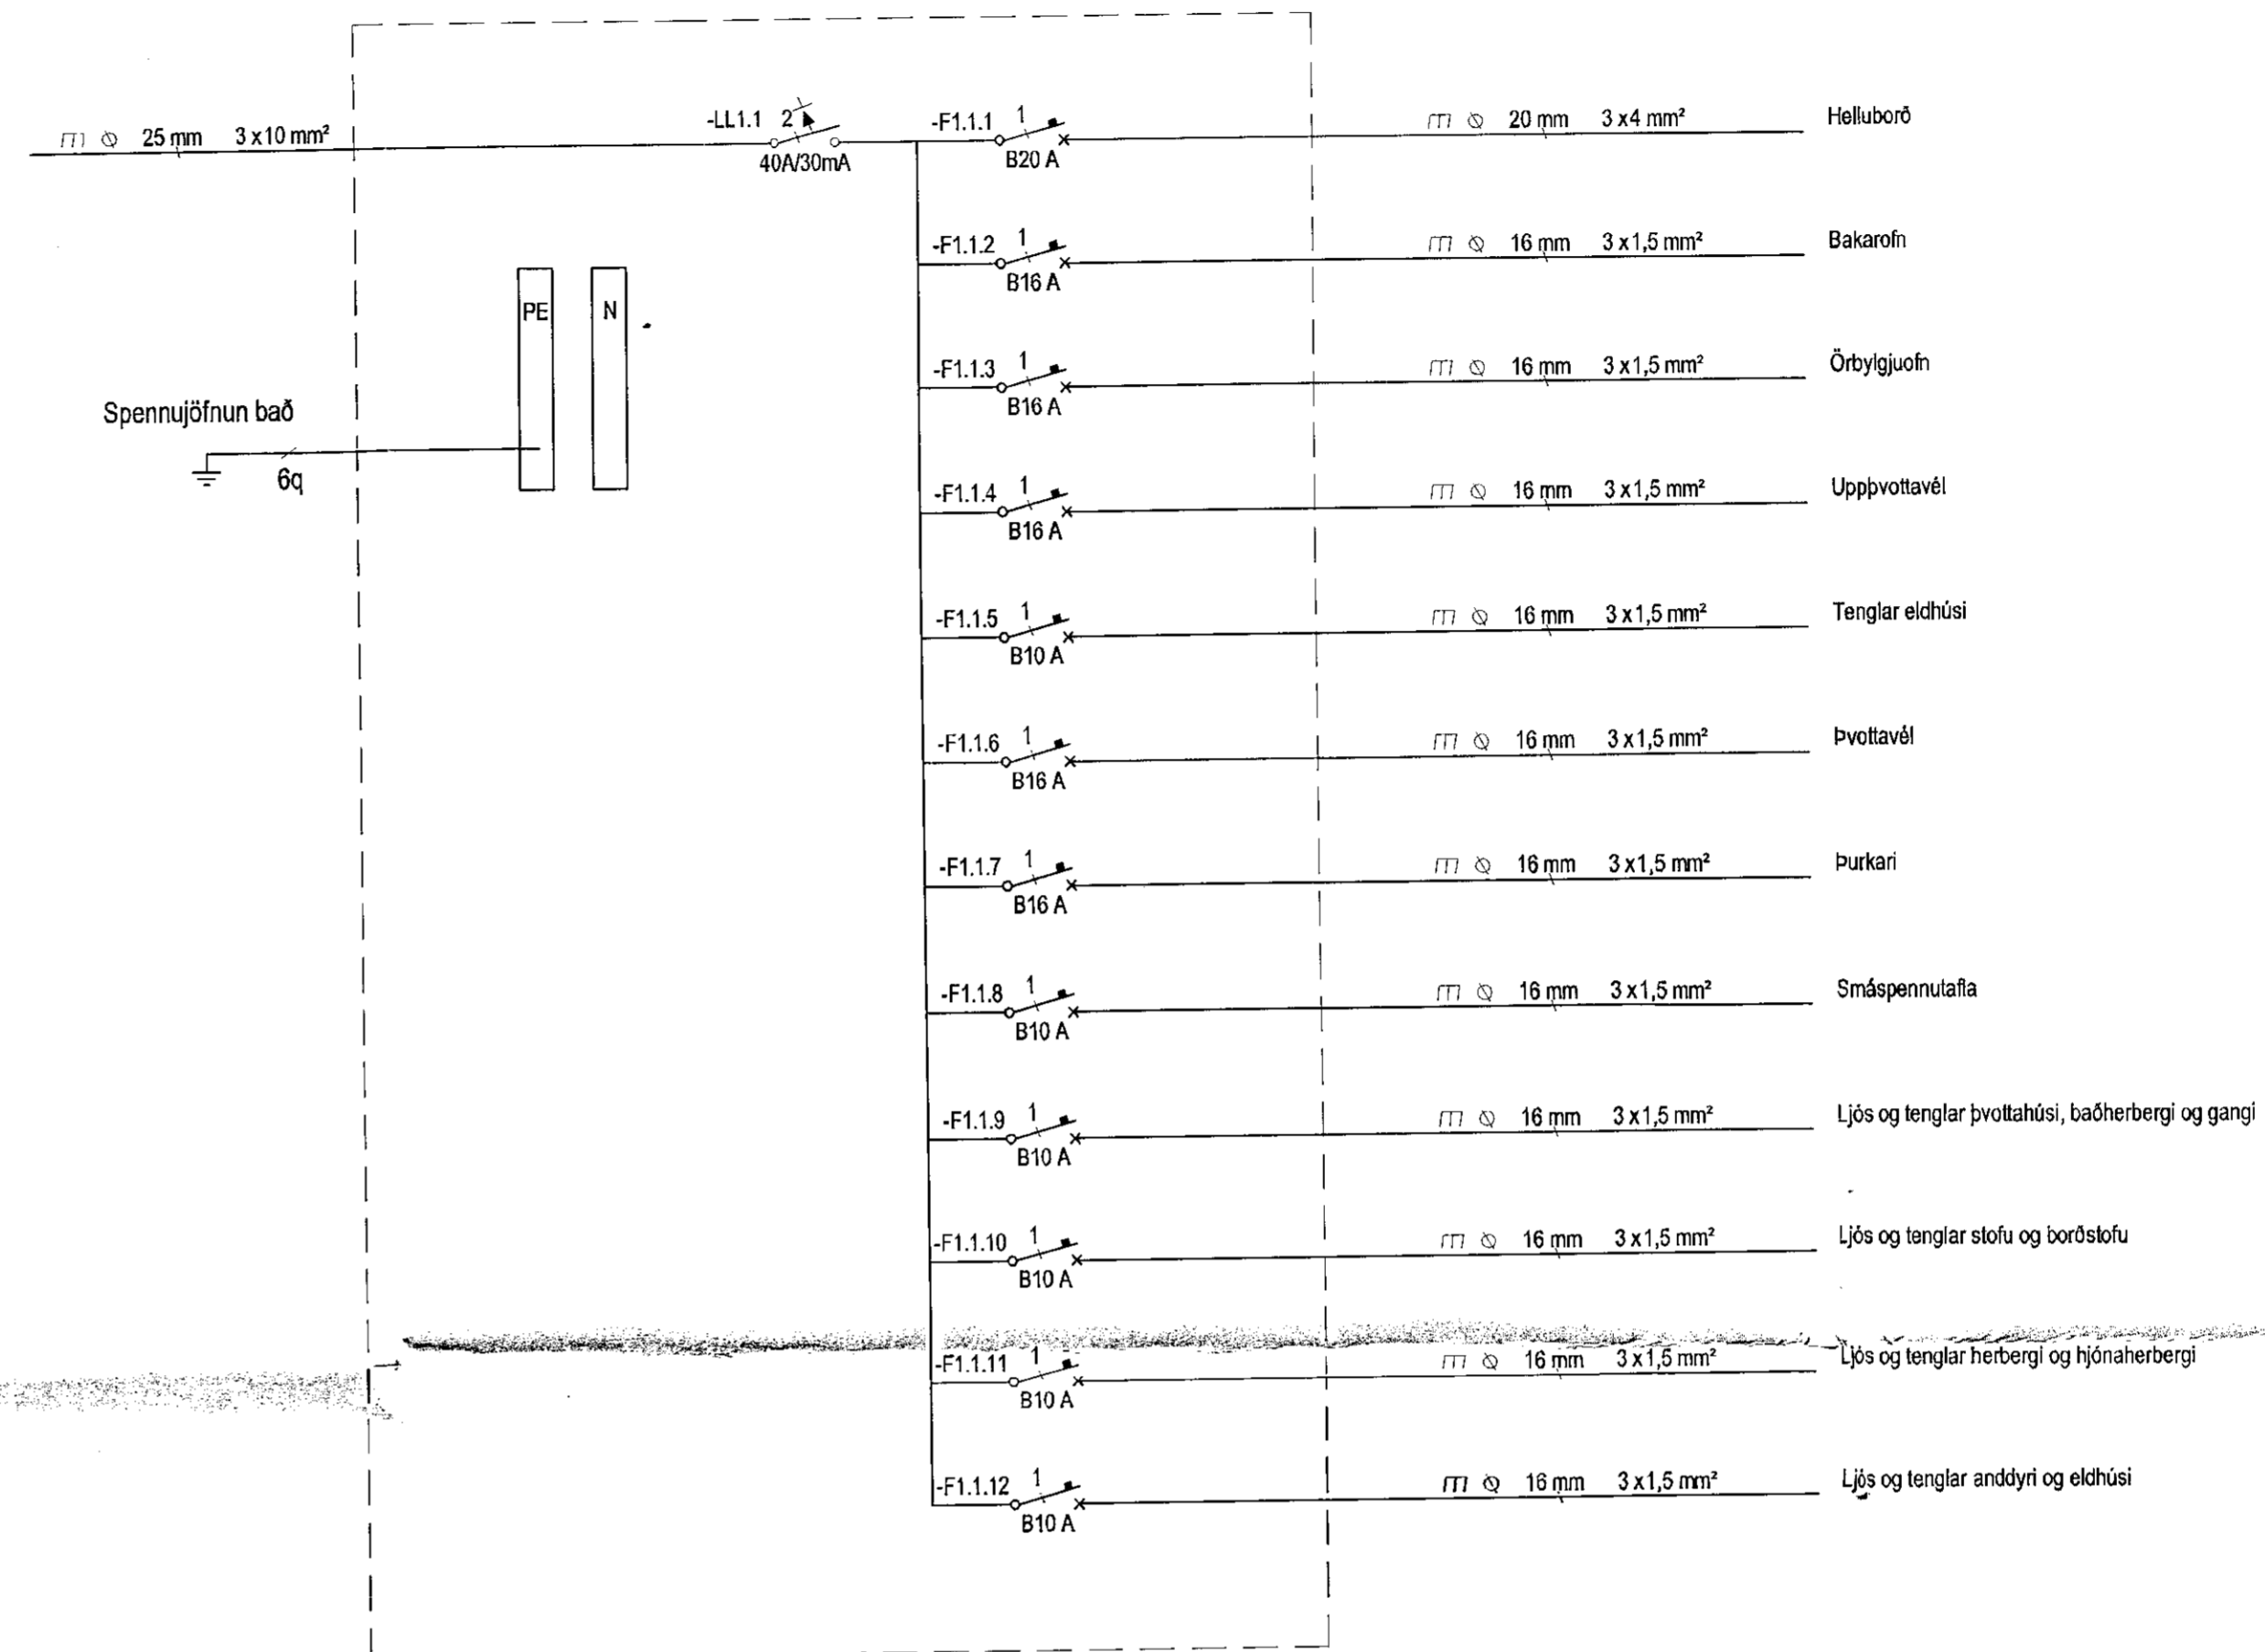


Íbúðanr.	Töfluheiti
06-01	T6.1
05-01	T5.1
04-01	T4.1
03-01	T3.1
02-01	T2.1

Íbúðanr.	Töfluheiti
06-02	T6.2
05-02	T5.2
04-02	T4.2
03-02	T3.2
02-02	T2.2
01-02	T1.2

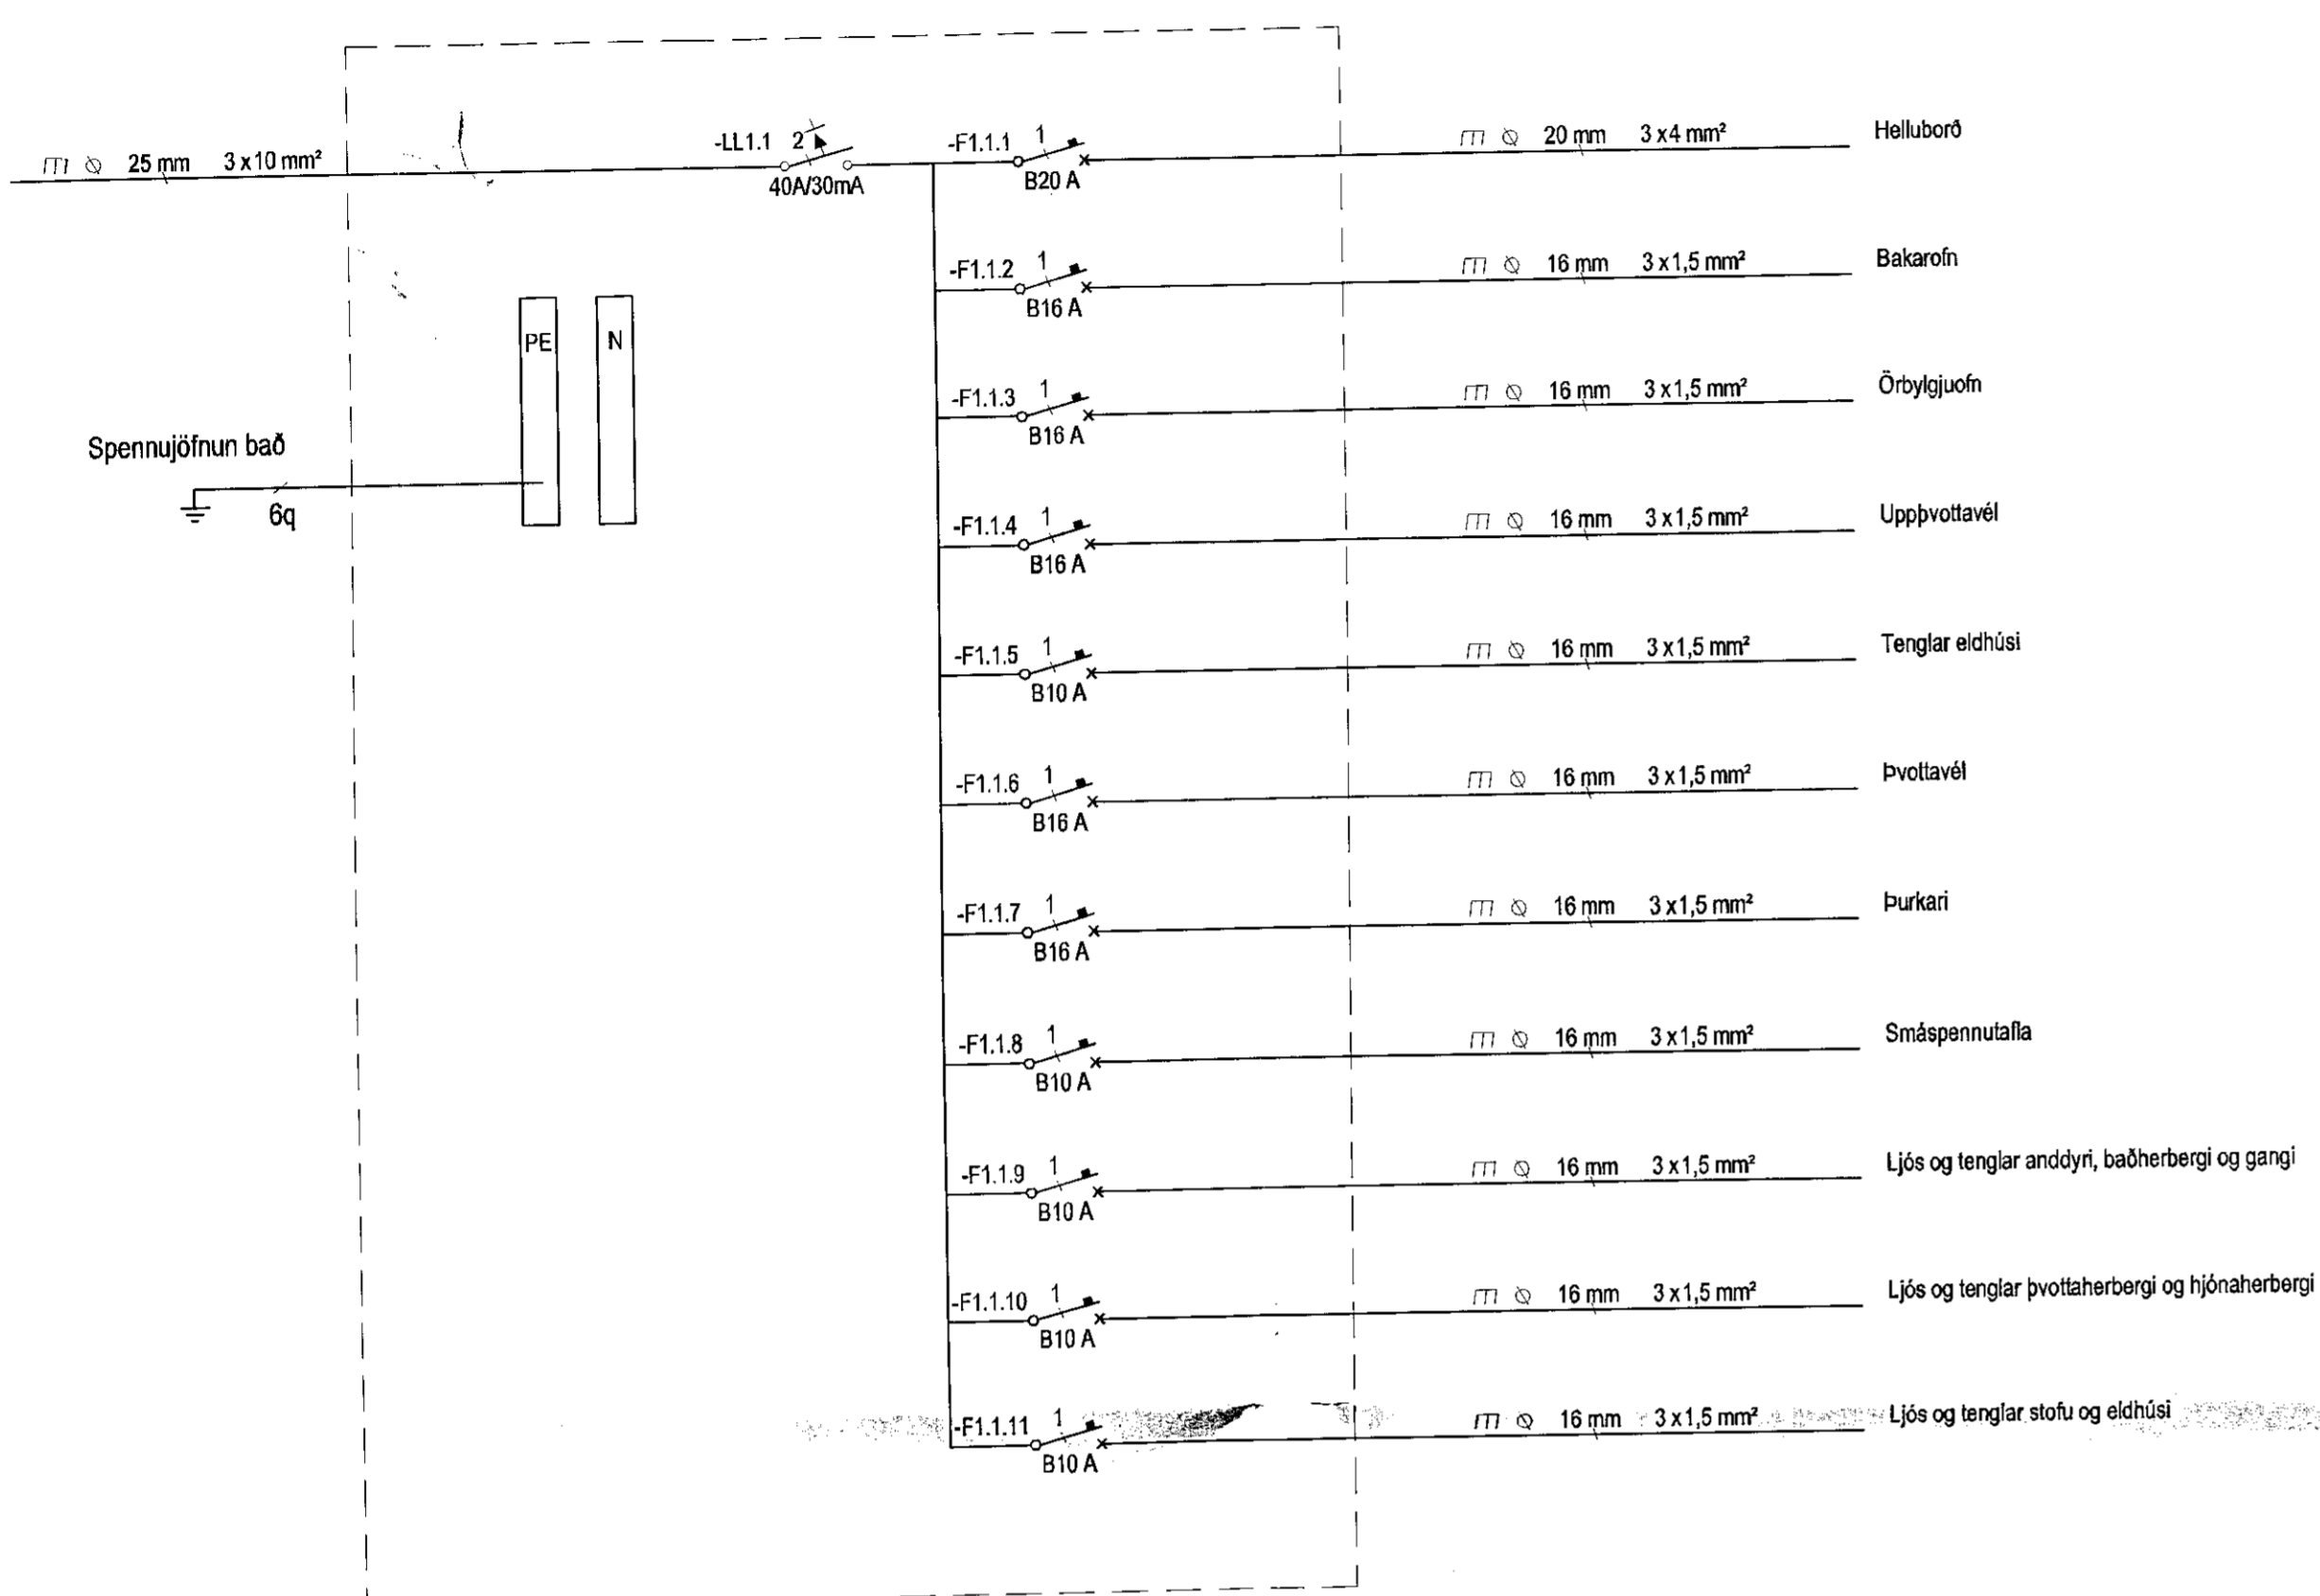

Íbúðanr.	Töfluheiti
01-03	T1.1

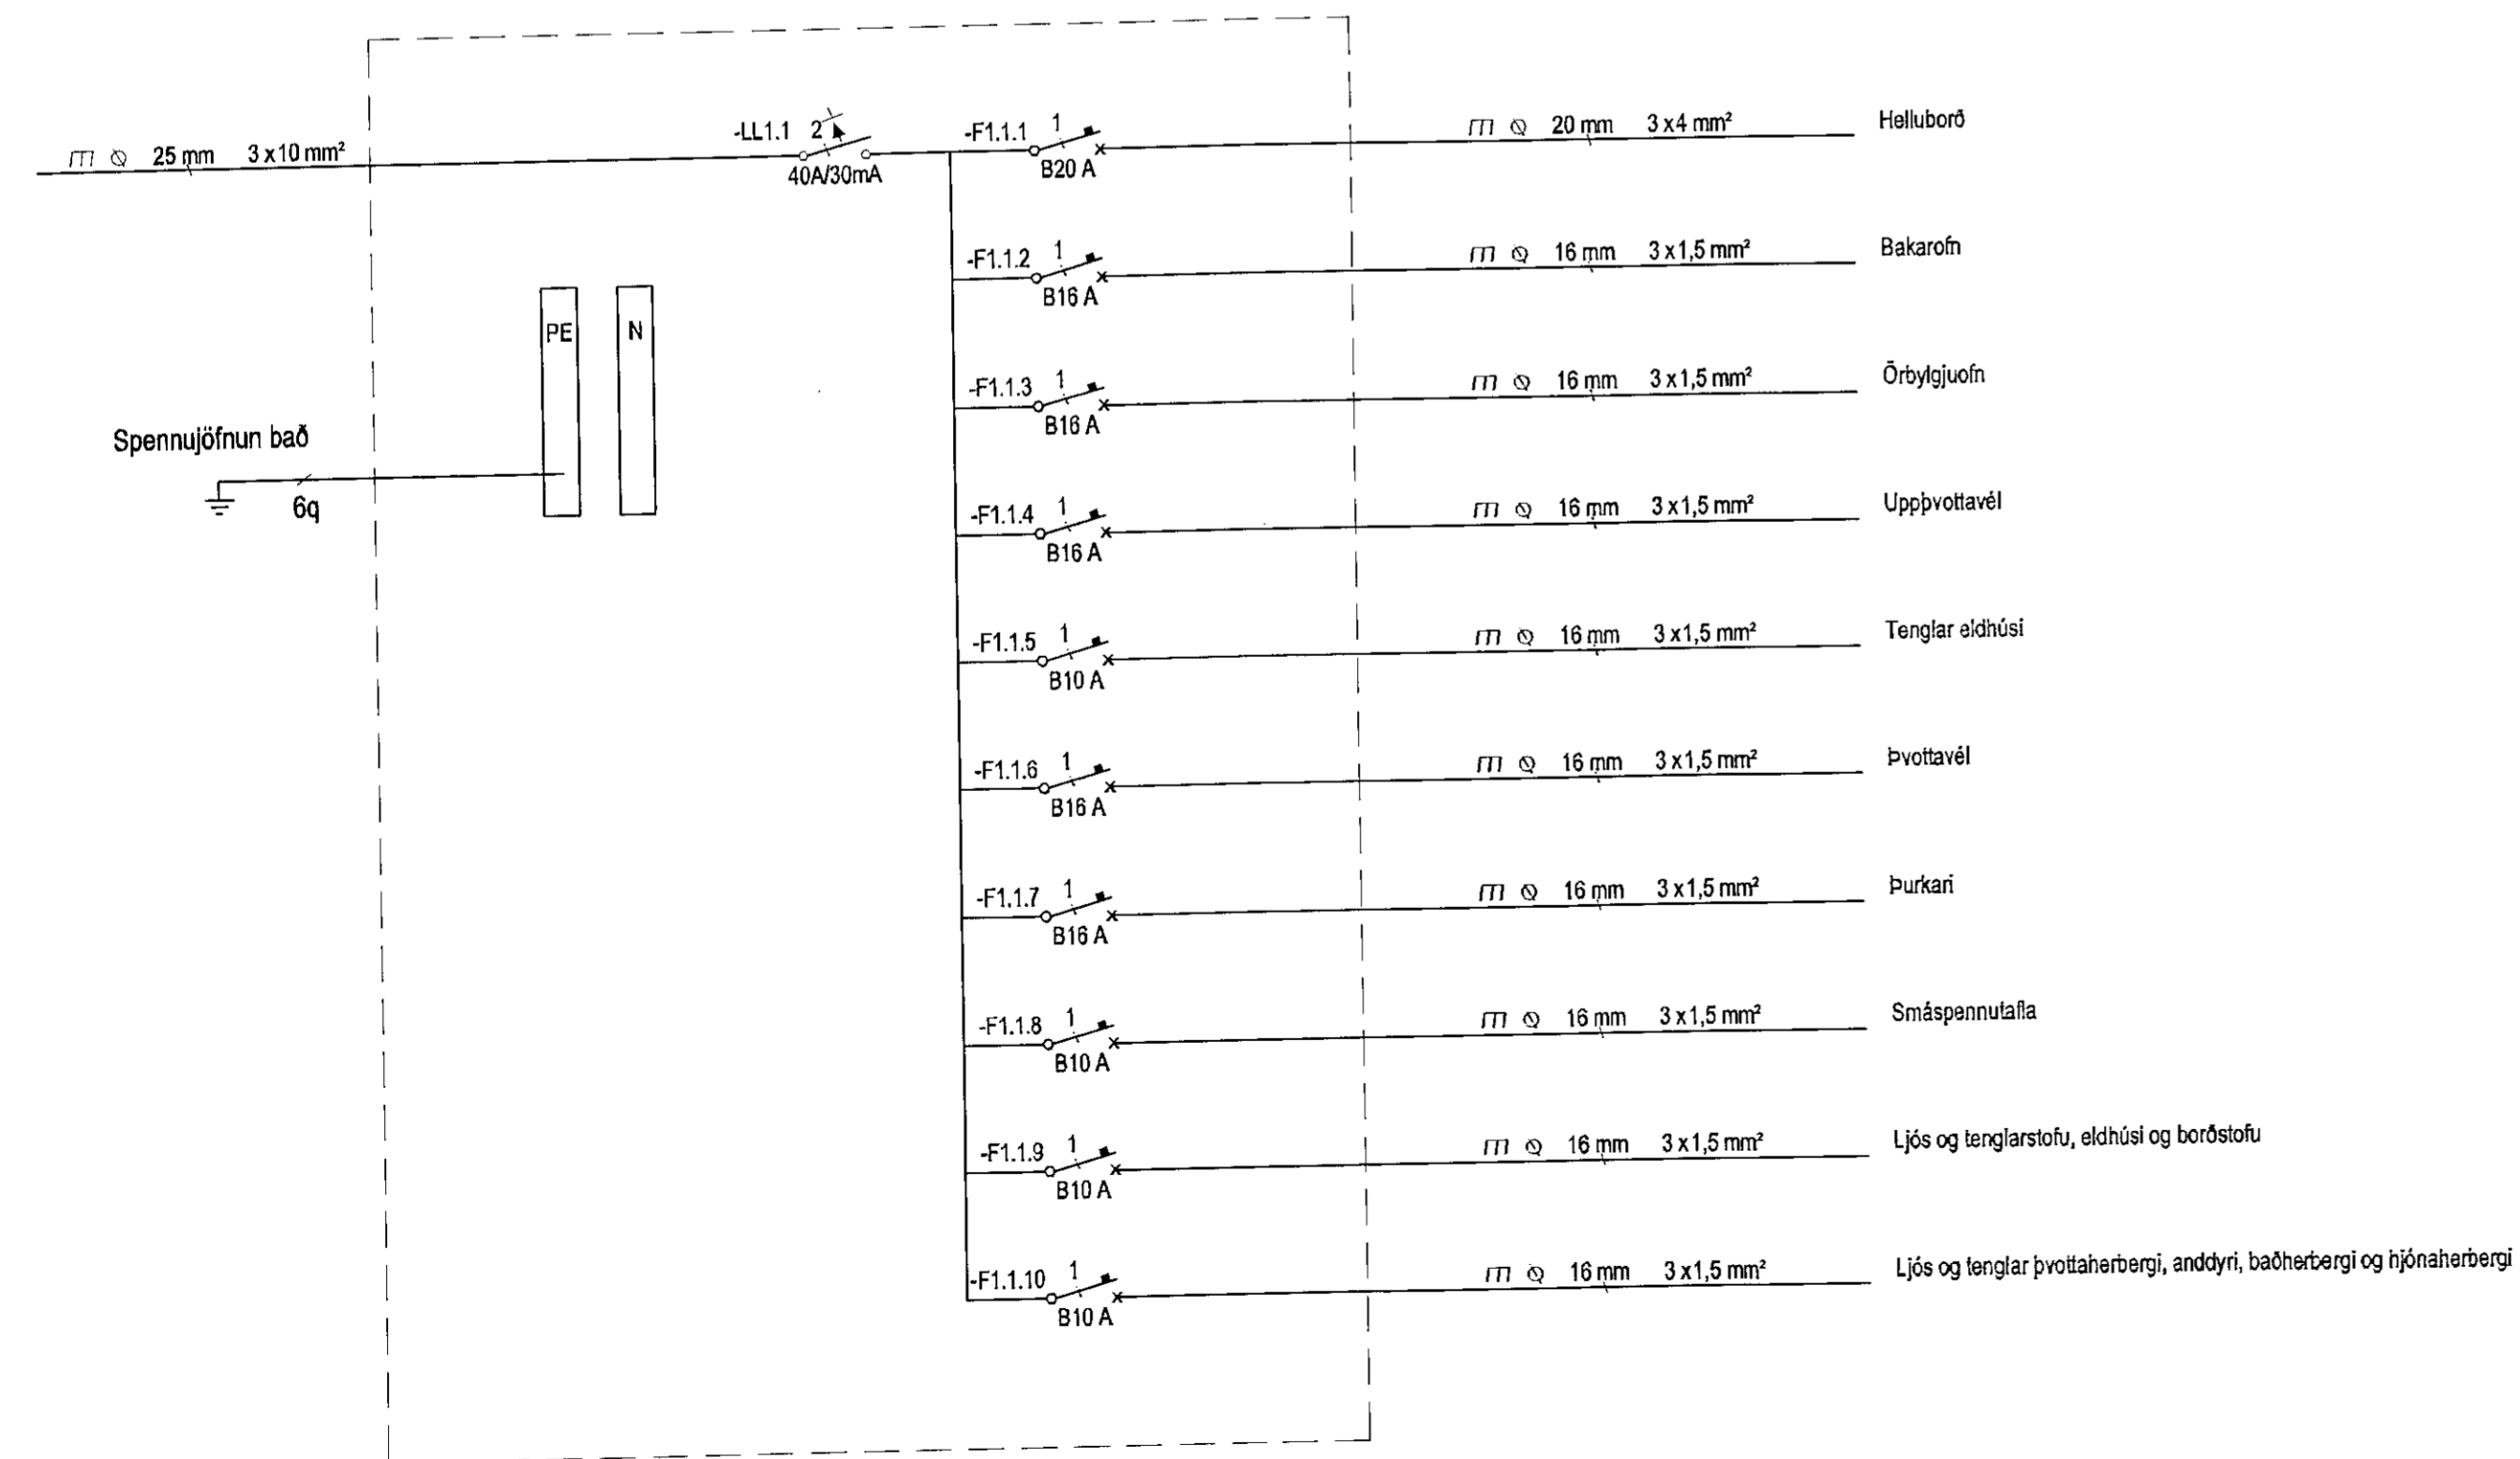

Hönnuður:
Gunnar E Sverrisson
Yfirskil:
Sambýkt: Davíð Sverrisson kt: 100356-3339


Breytingar:

Mótekið: RACK
Samb.: *pa*

Aðahönnuður:

Fjölbýlishús
Skipalón 10
220 Hafnarfirði

Einlínnumyndir
Greinatöflur íbúðum
Mkv: Enginn

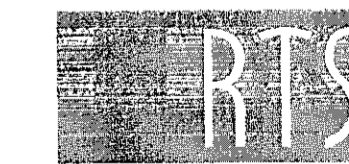

VERKFRÆÐISTOFA

Grensásvegur 3
108 Reykjavík
Sími 520 9900
Fax 520 9901
www.rts.is



FS 88744

83-1840-1-

xx1103

A

25.2.2008

Mæliskala