
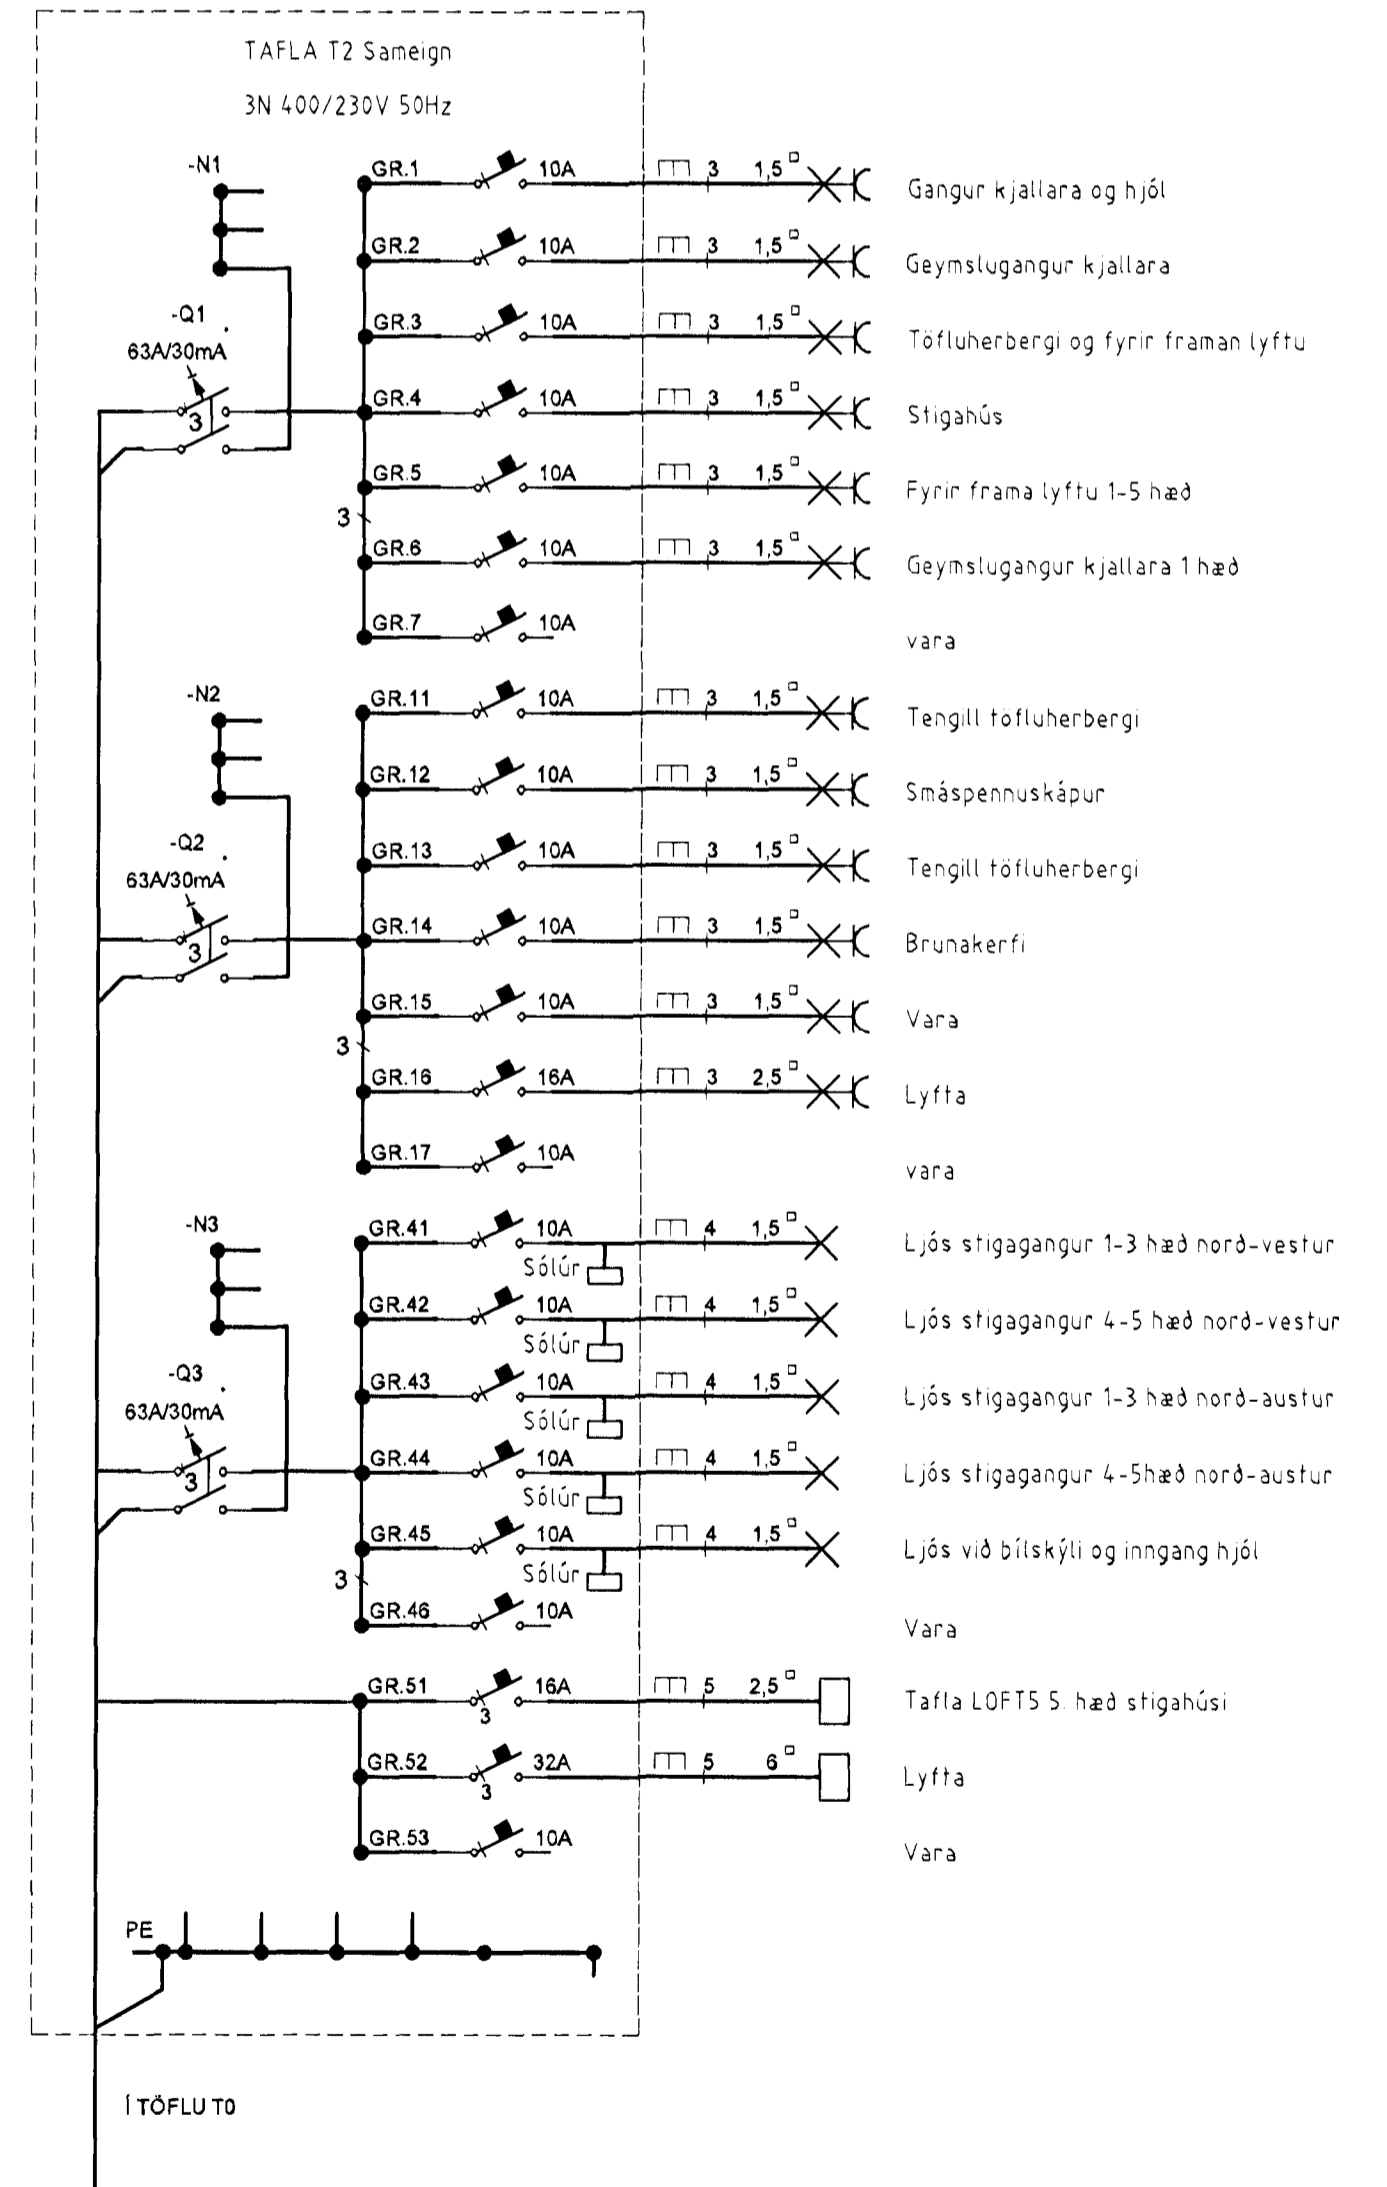
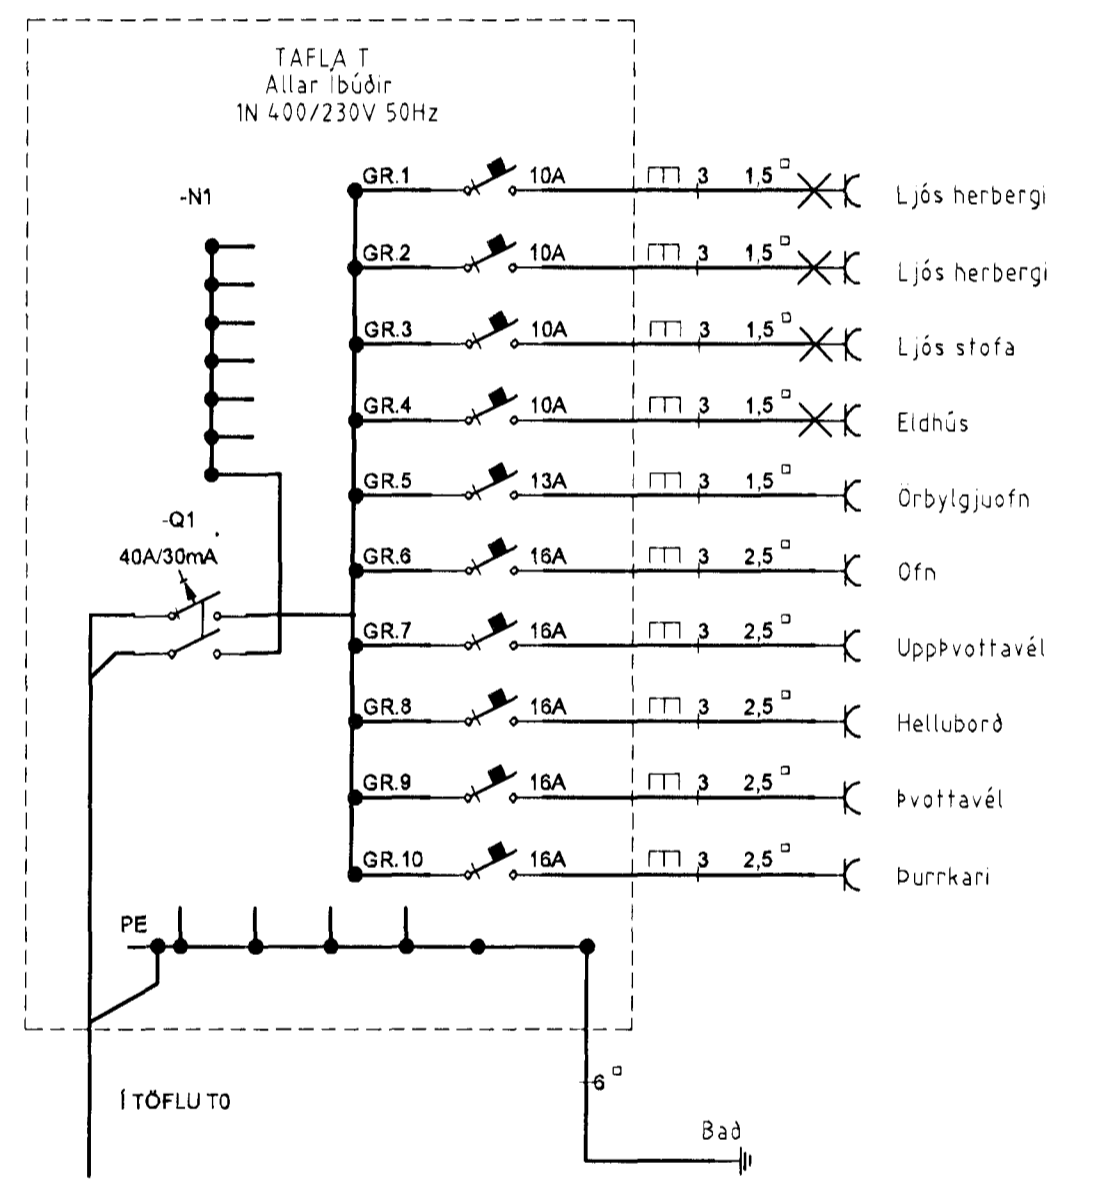
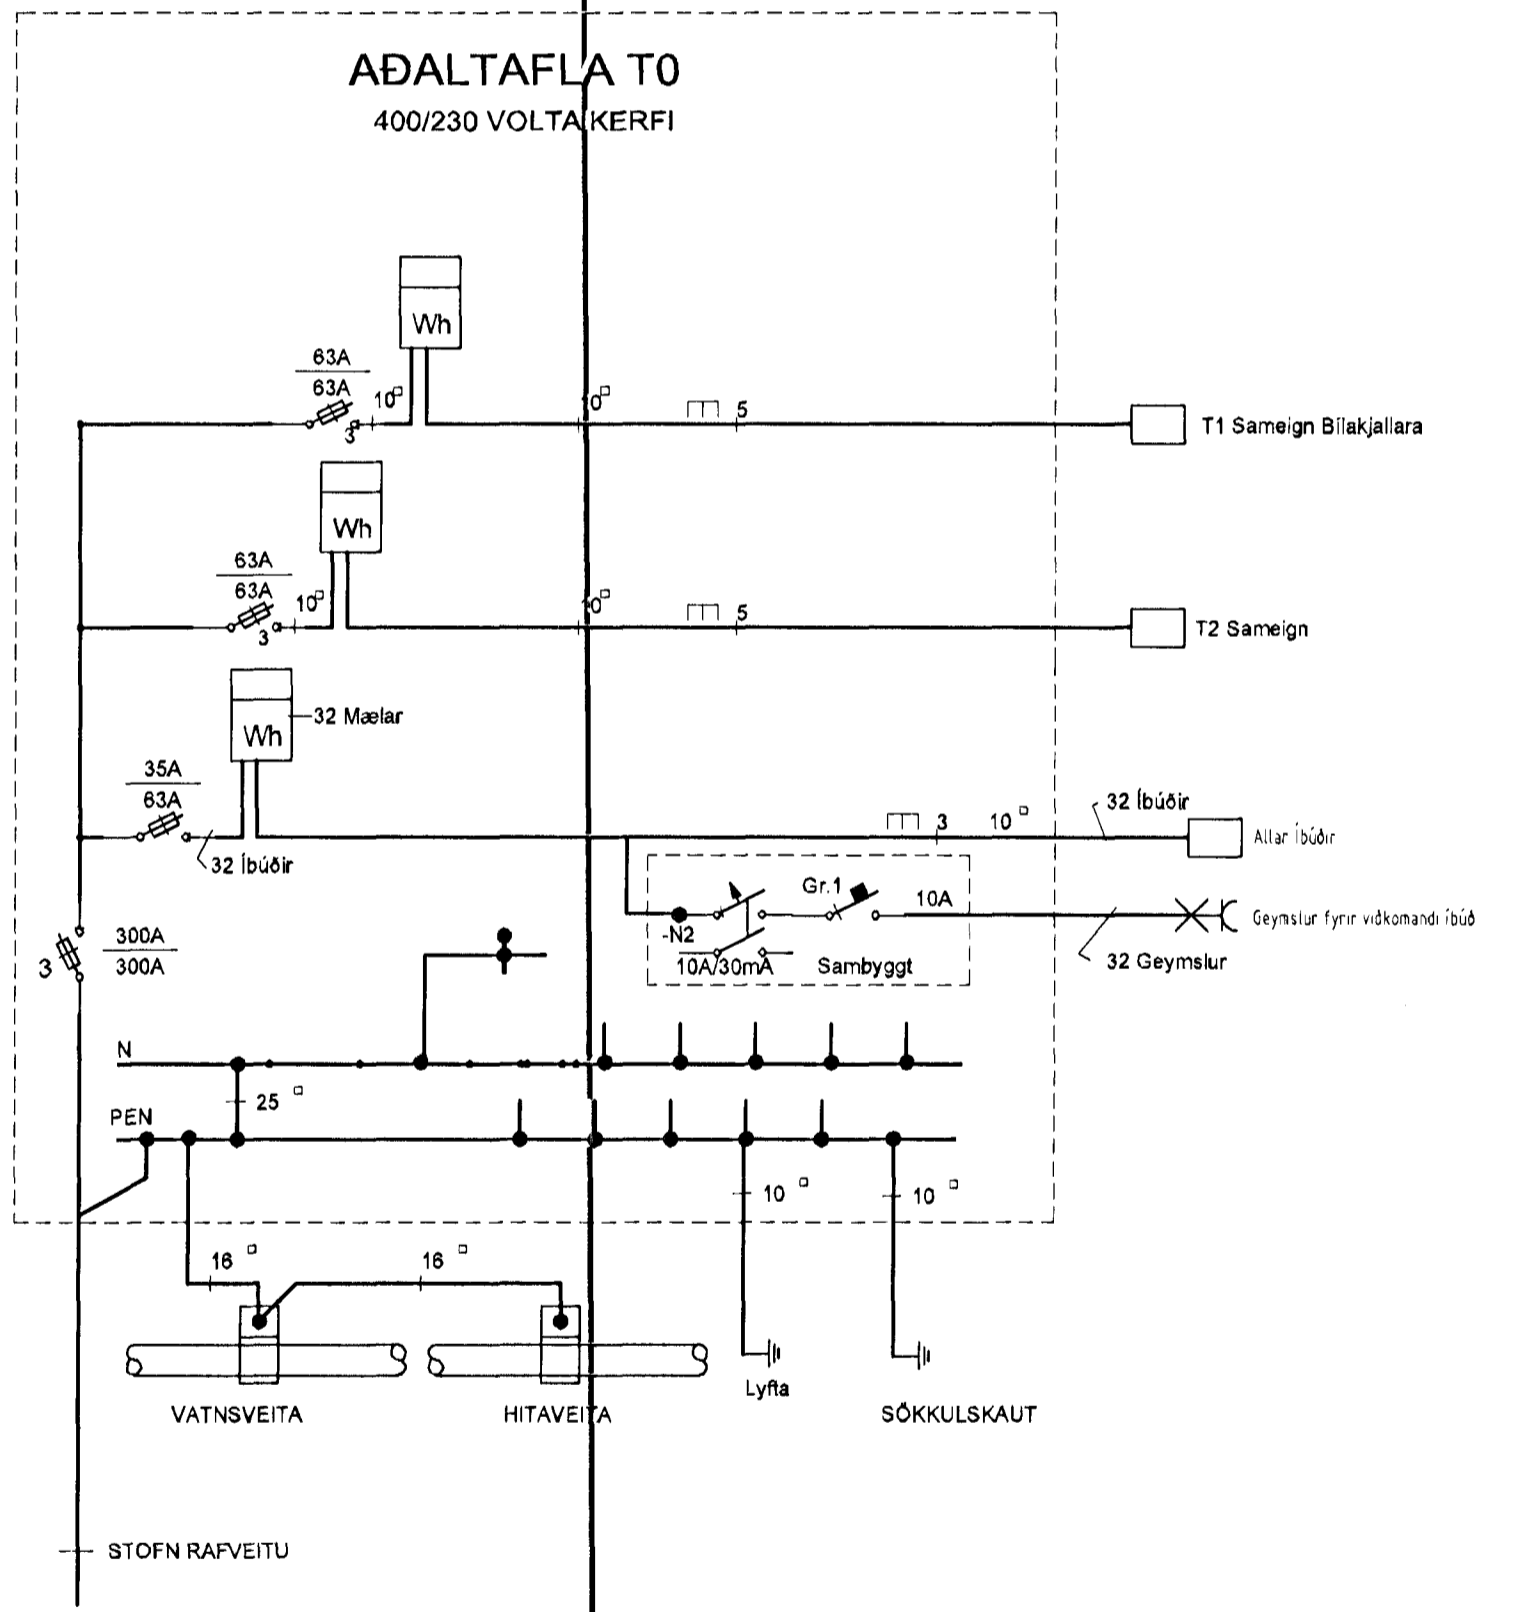
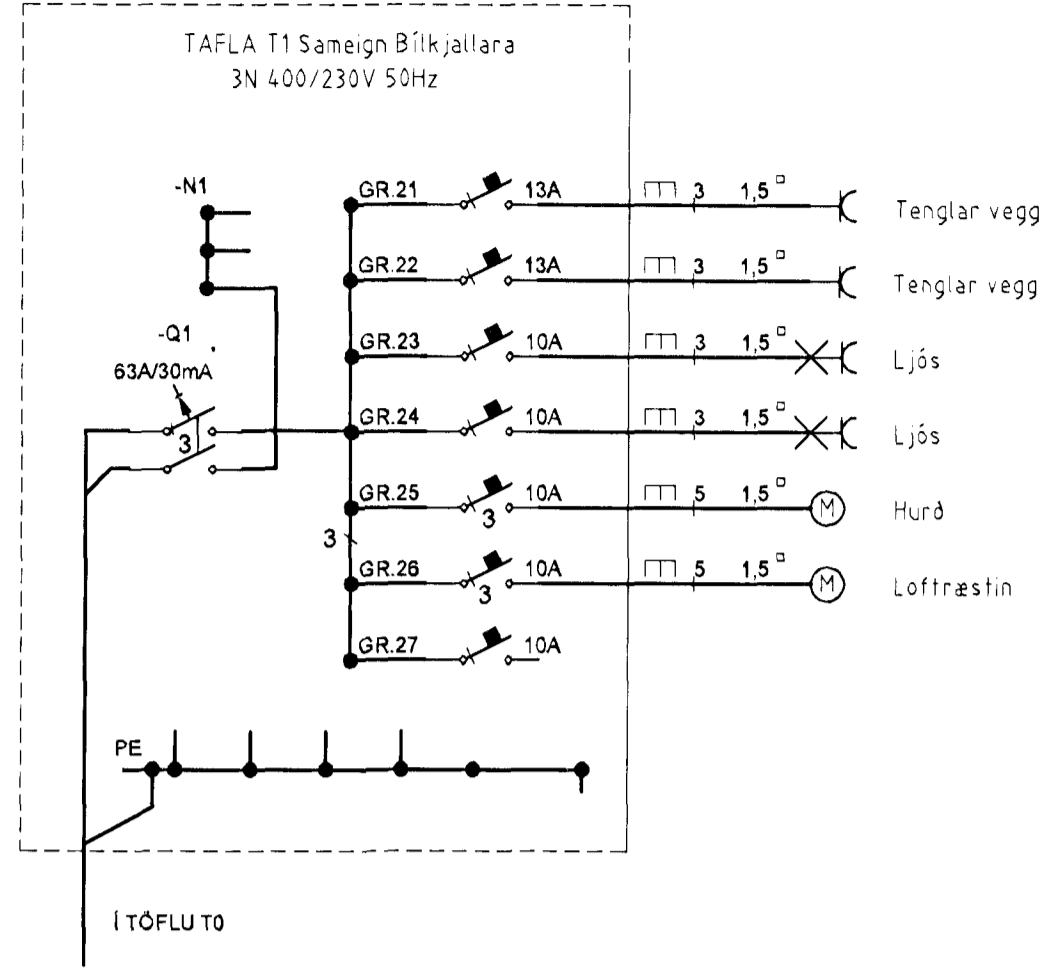
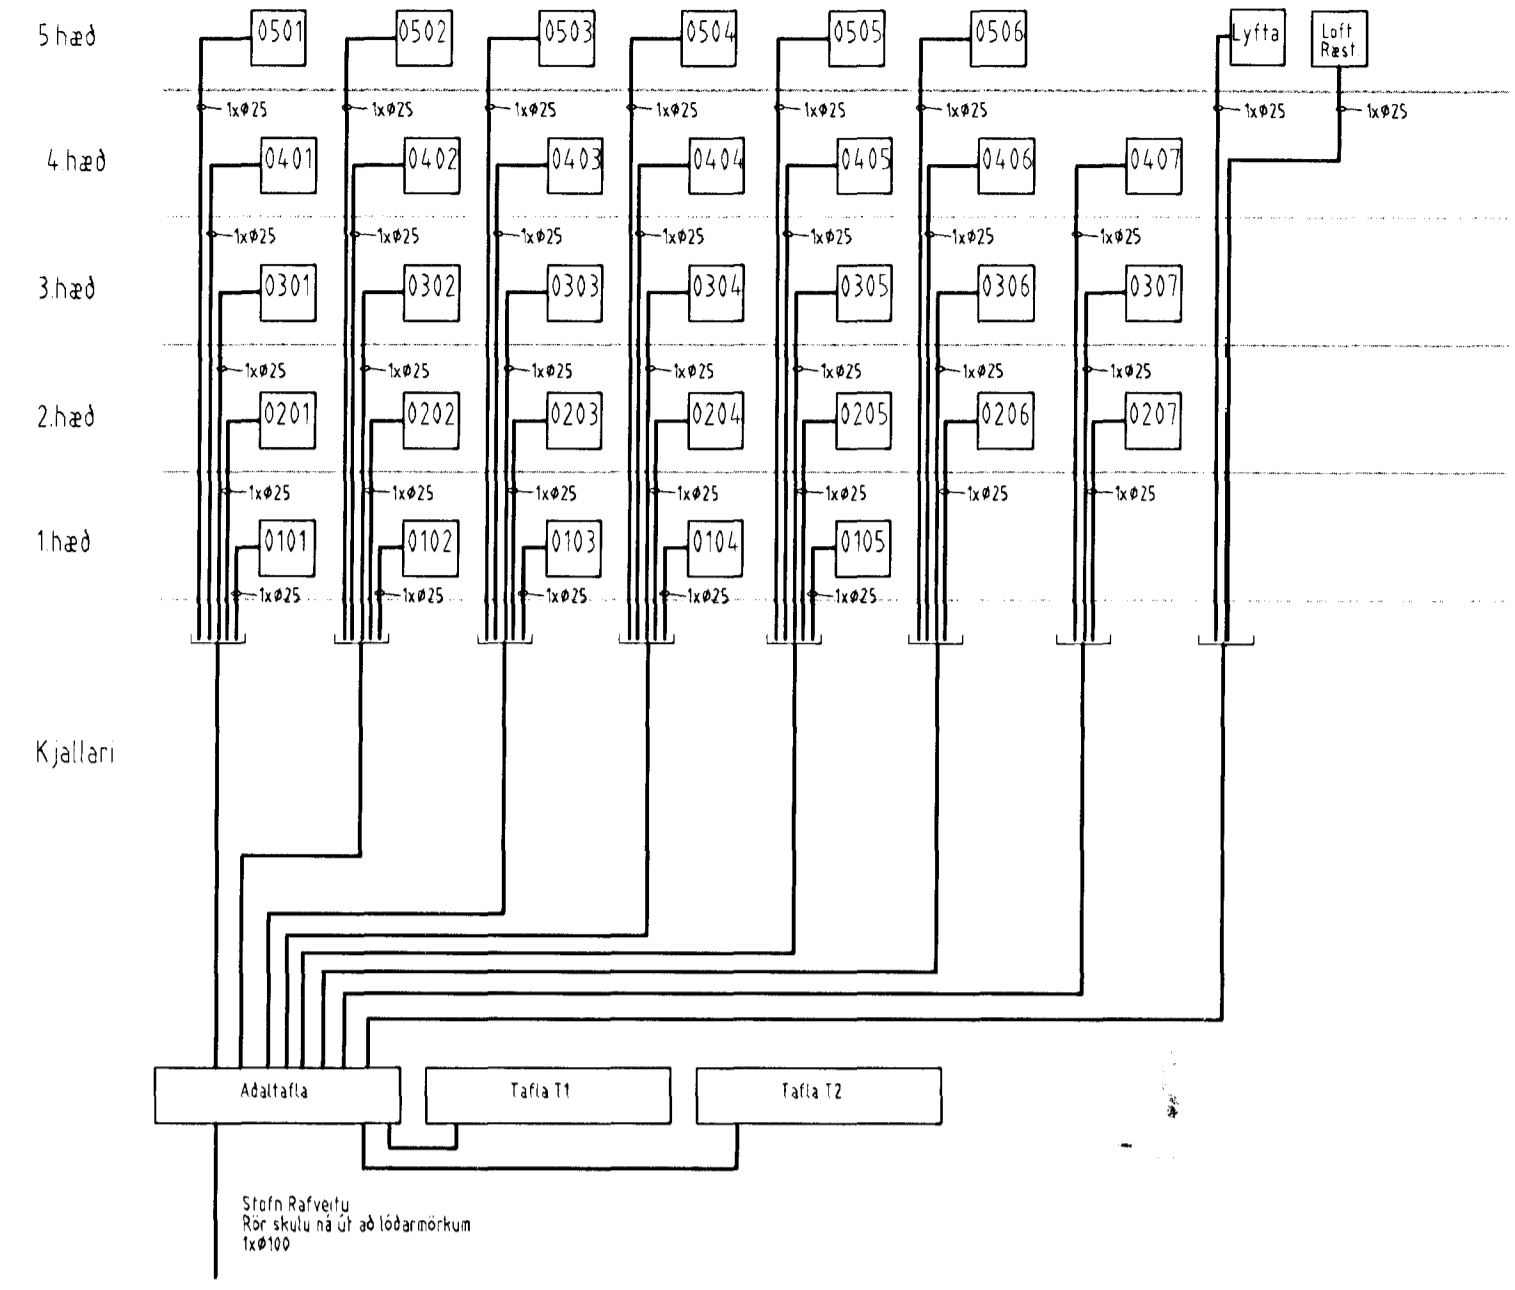


Byggingarfræðingur  
Munus & Munn  
06 NOV. 2012

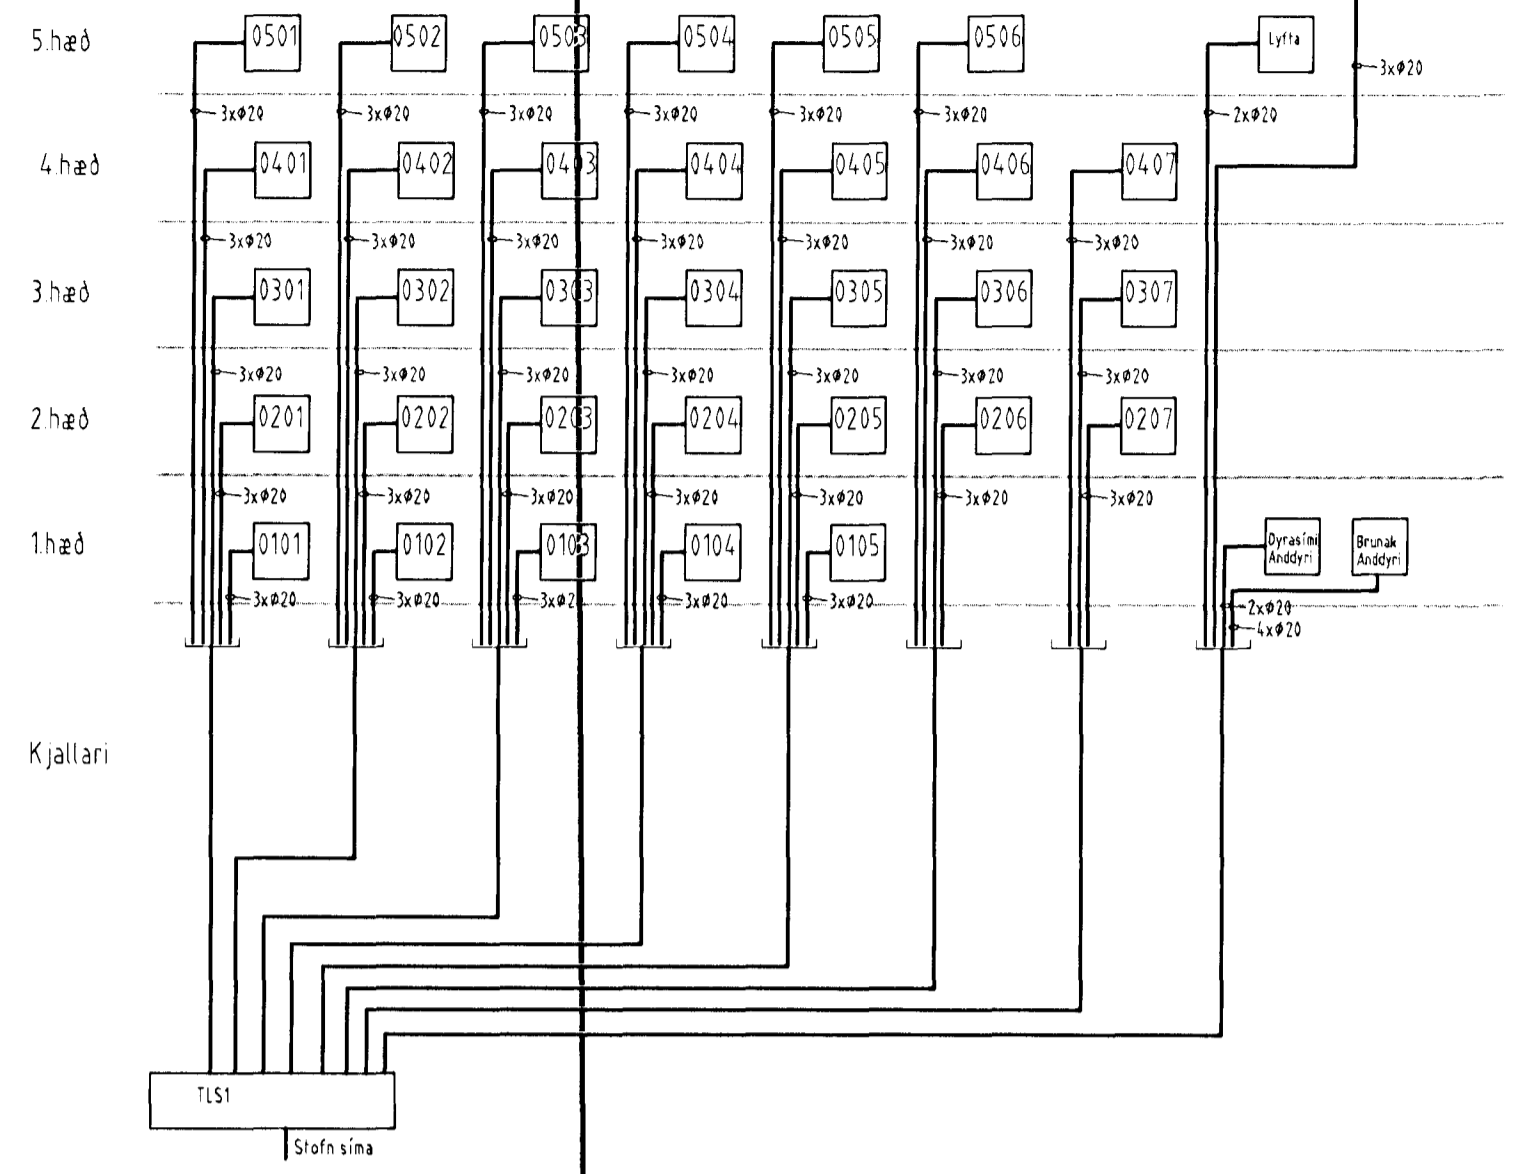

Verkheiti  
Skipalón 5 220 Hafnarfirði  
Verkhúti/Verknúmer  
Töflur  
Bláð nr. 28 Dags. 24.09.2012 Kvarði 1.50  
Yfirfand  
Hömuður  
Samræmingar hömuður  
Breyting  
- 6. nóv. 2012  
Reykjavíkurvegi 60 220 Hafnarfirði  
Sími 555 1846 Fax 555 0940 gsm 898 0970  
http://www.munus.is e-mail munus@munus.is  
Hömuður Sigurjón Harbarson kt. 052361-2749