


Sigríður Elafsd. 071070-5009

| A 03.11.2001 Rýindátturum breytt skv. byggingafrúnda | | | |
|--|-------|----------|---------------|
| BR. | DAGS. | BREYTING | REKNI. TEKNI. |
| | | | |

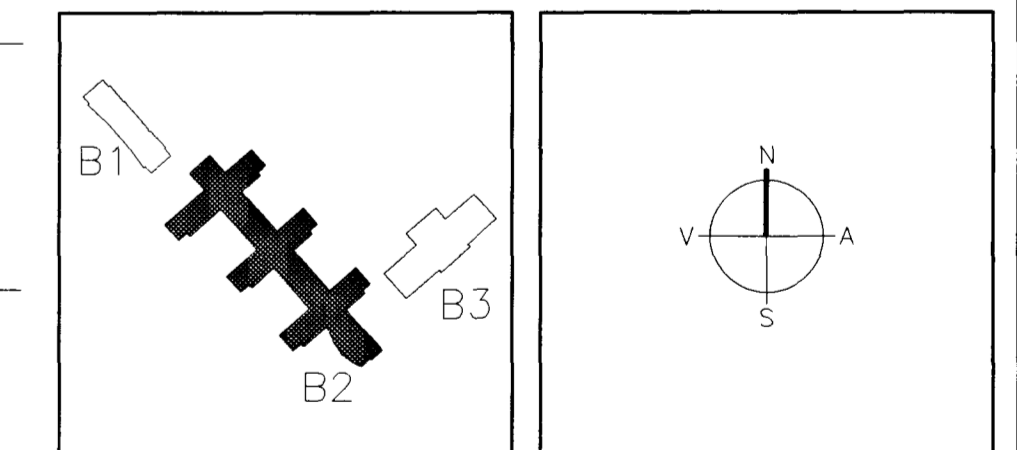

ARKITEKTAR
 BERGSTADASTRÆTI 10, RVK
 sími: 551-1460, netfang: arkitekt@ishof.is

FINNUR BJÖRGVINSSON
HILMAR ÞÓR BJÖRNSSON
SIGRÍÐUR ÓLAFSDÓTTIR

LANDMÖTUN.
 EINAR E. SÆMUNDSEN
 INGIBJÖRG KRISTJÁNSDÓTTIR
 MARGRÉT SIGURDARDÓTTIR

VSO
 VSO RÁÐGJAF
 BORGARÞÓMI 20, 105 REYKJAVÍK, SMÍ 565-8000, SMÍRST 565-8010, NETFANG: vso@vso.is

SÓLVANGSVEGUR 4
LÆKJARSKÓLI

| | |
|---------------|-------------|
| HANNAÐ/TEKNI. | SB |
| ATH. | FB |
| SAMÞYKKT | |
| KT. | 060509-1309 |
| REYKJAVÍK | 25.08.2001 |
| REKNI. NR. | |
| VERKFR. | |

SKÓLABYGGING
 GRUNNMÝND JARÐHEDAR

SKALA: 1:100
 TEKNI. NR. B2-A-BG0-002