



C
3127

UH-1
1:20

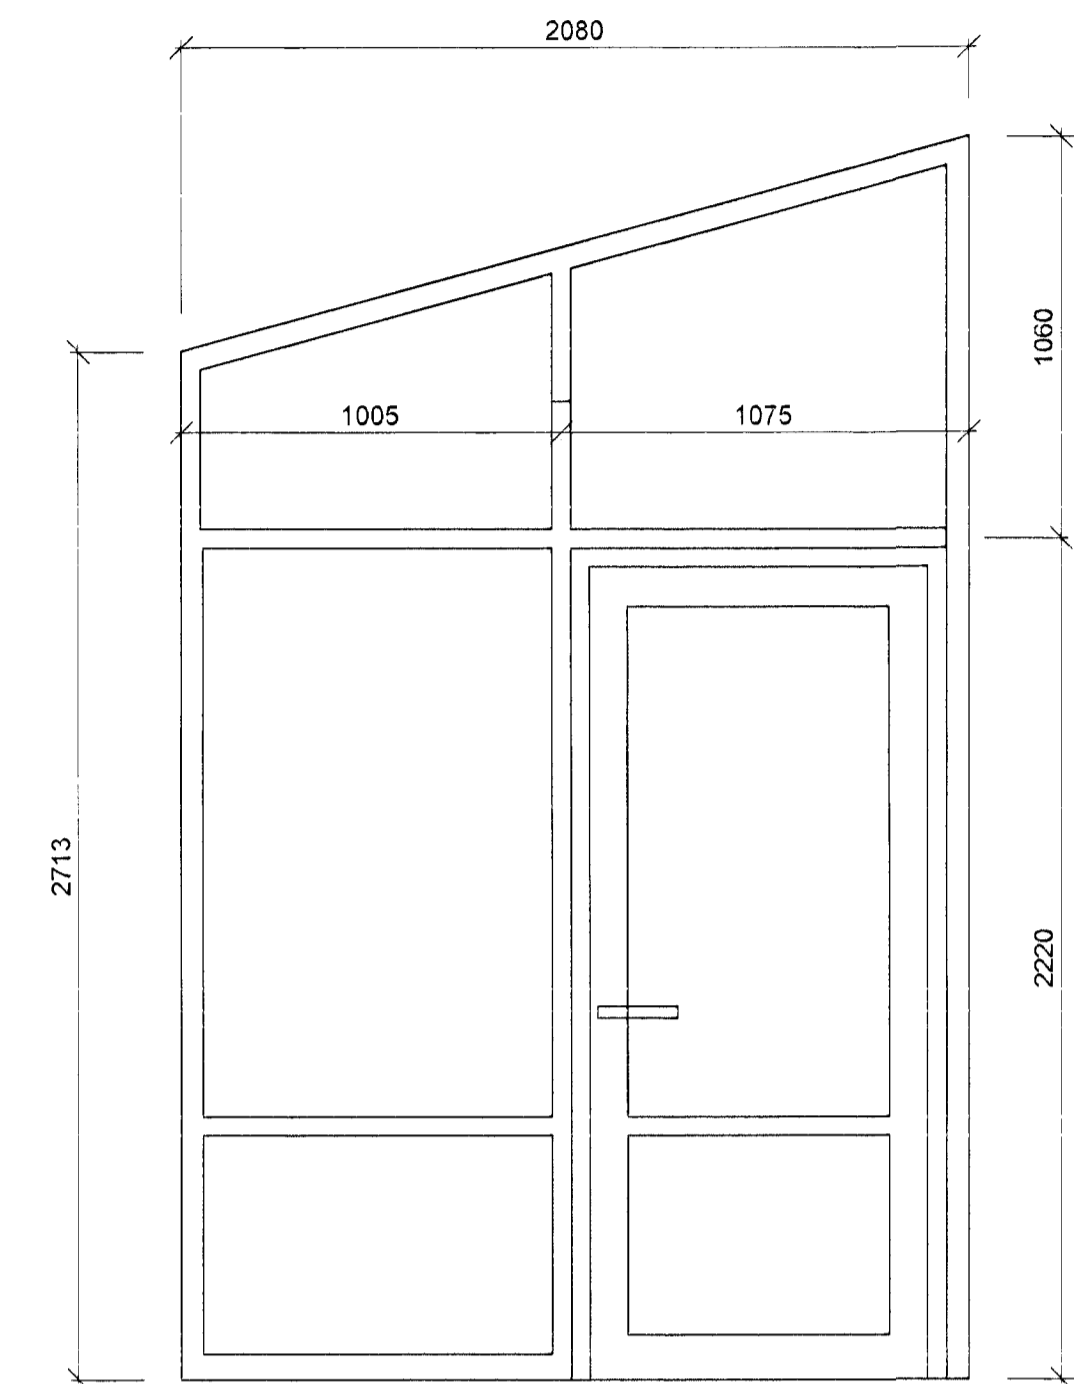


C
3127

GL-1
1:5

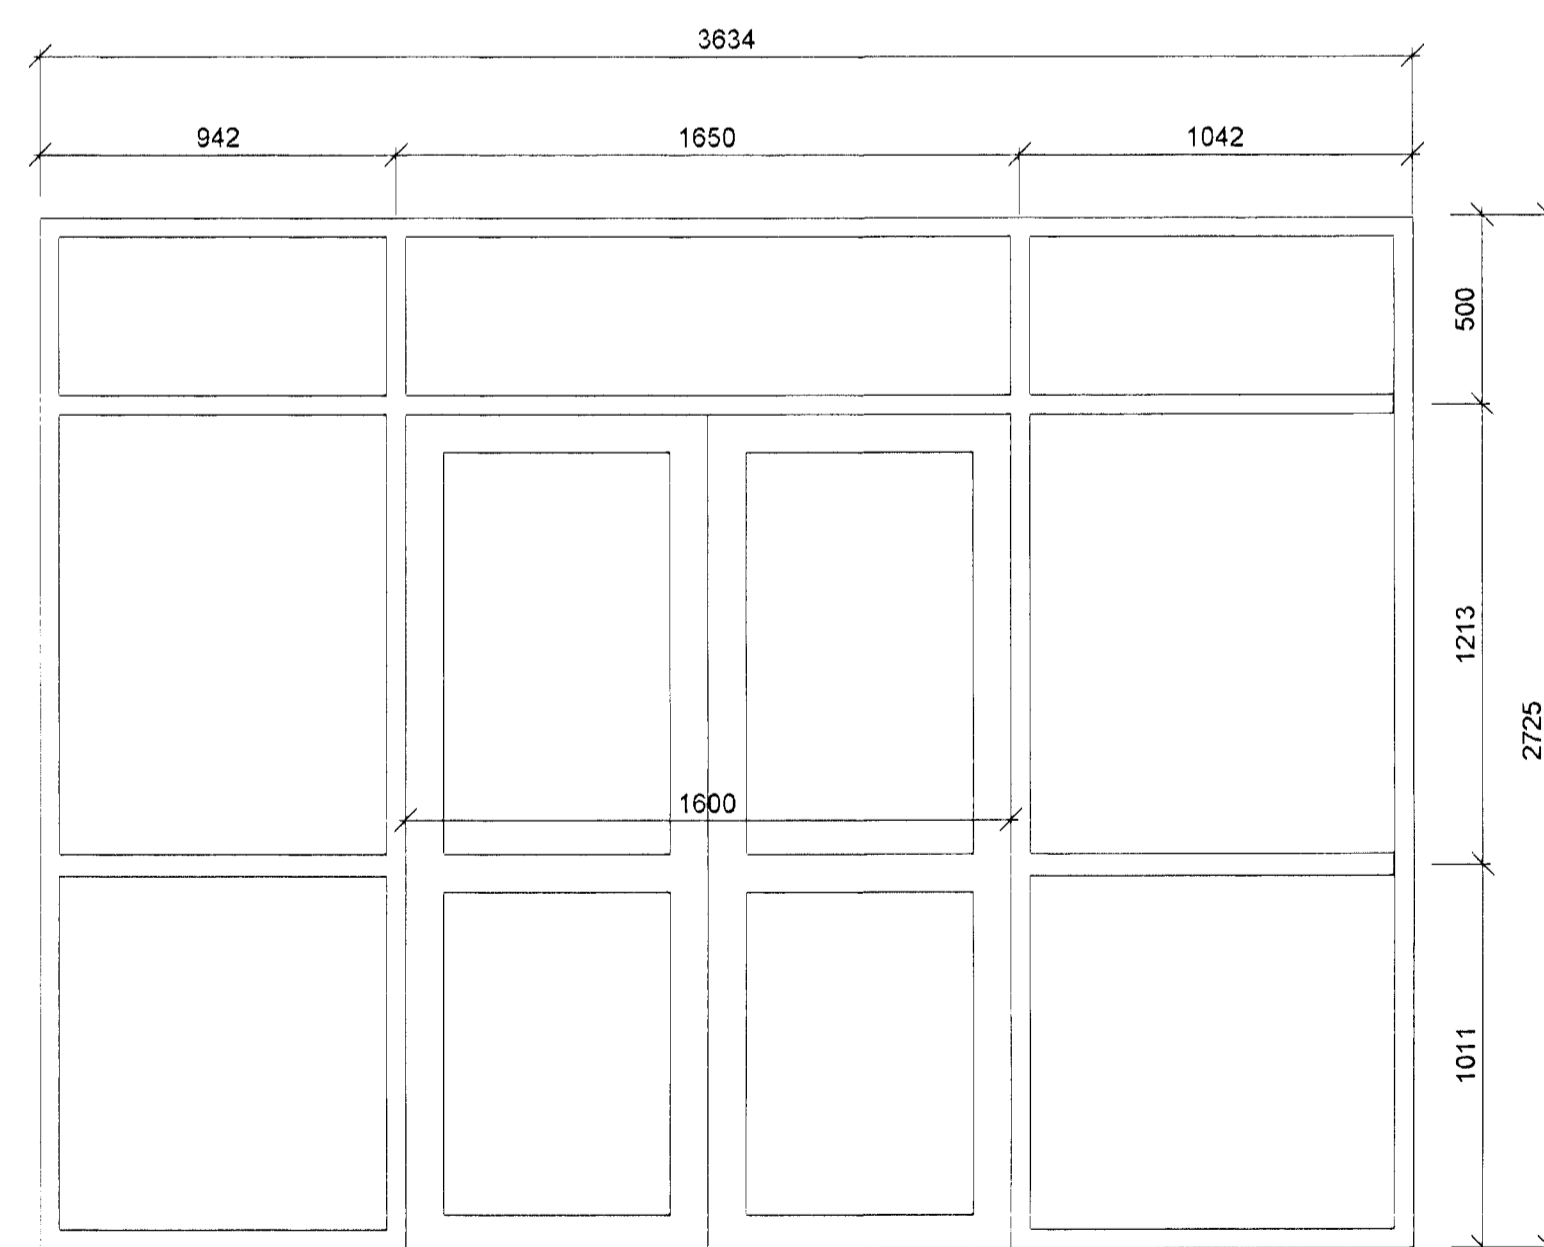


C
3127

UH-1
1:20

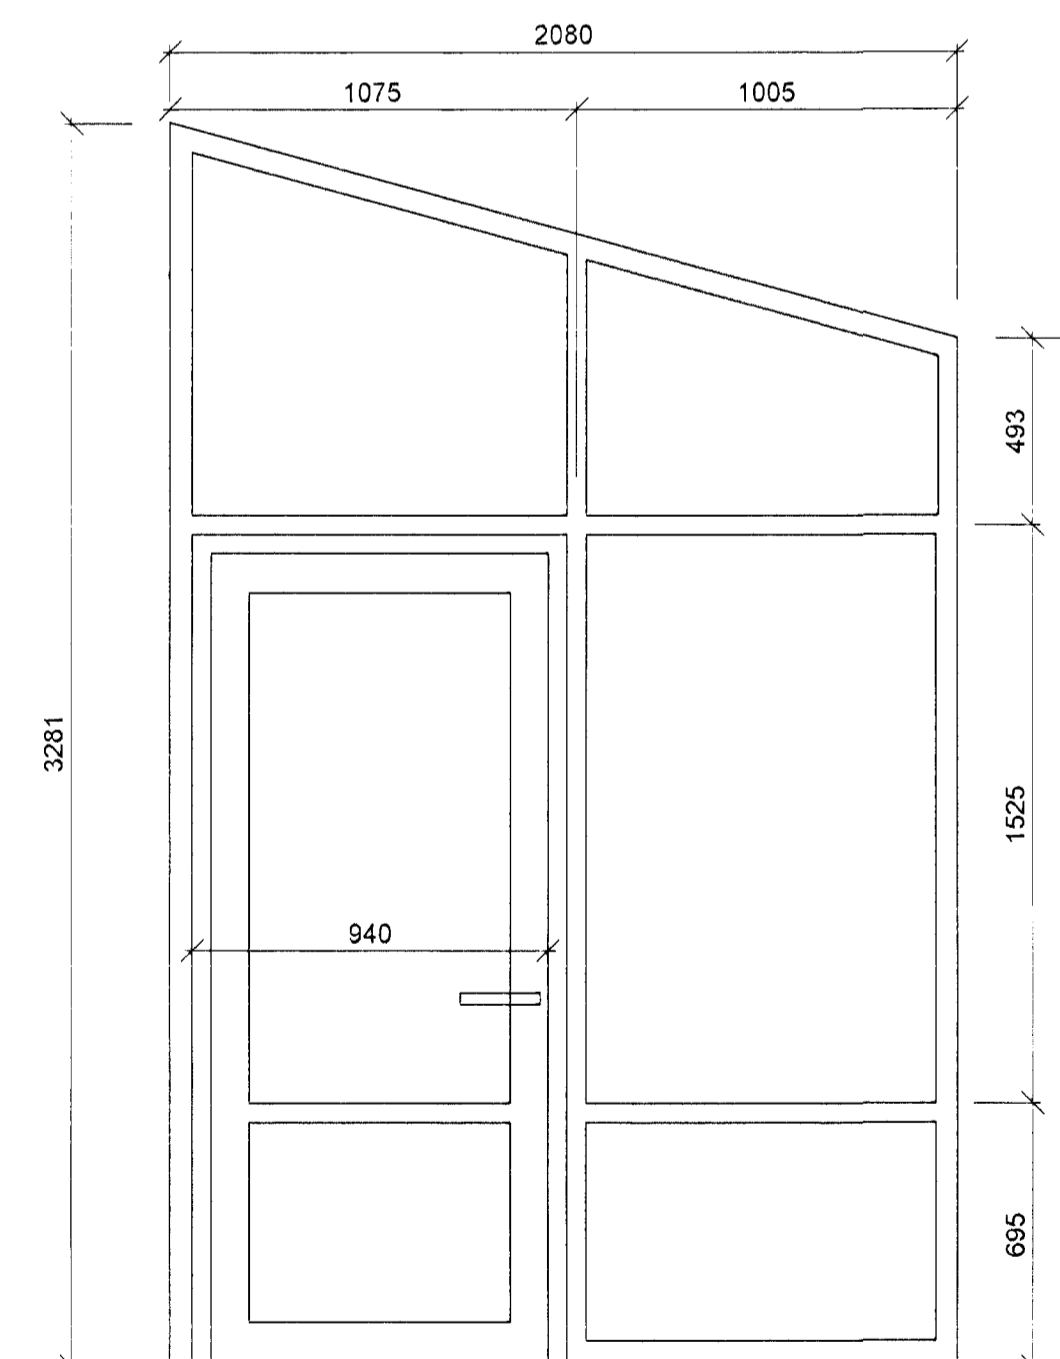

C
3127

GL-2
1:5

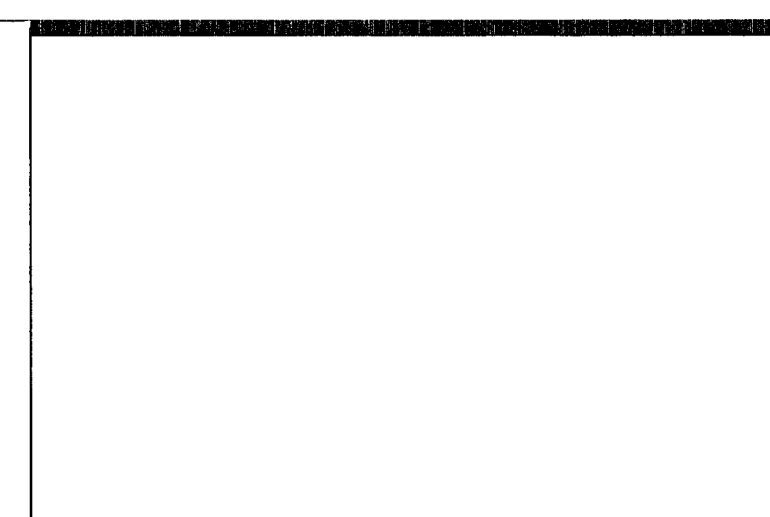

Samþykki p.st. 28 MAI 2001

Byggingaáttun
E. n. Sigurðsson

TEIKNISTOFA
HALDÓRS
GUOMUNDSSONAR
FAI
SÉGATÓUR 8
108 REYKJAVÍK
SÍMI 545 1822
FAX 545 1515

Kennitala skýrslansblaða 1405483409

HRAFNISTA HAFNARFIRÐI
ANDDYRI A-ÁLMA
STÆKKUN ANDDYRIS A-ÁLMU
GLUGGAR

MÁL 1:20
DAGB. 08-09-2001
30-01
TEIKN. J.F.