

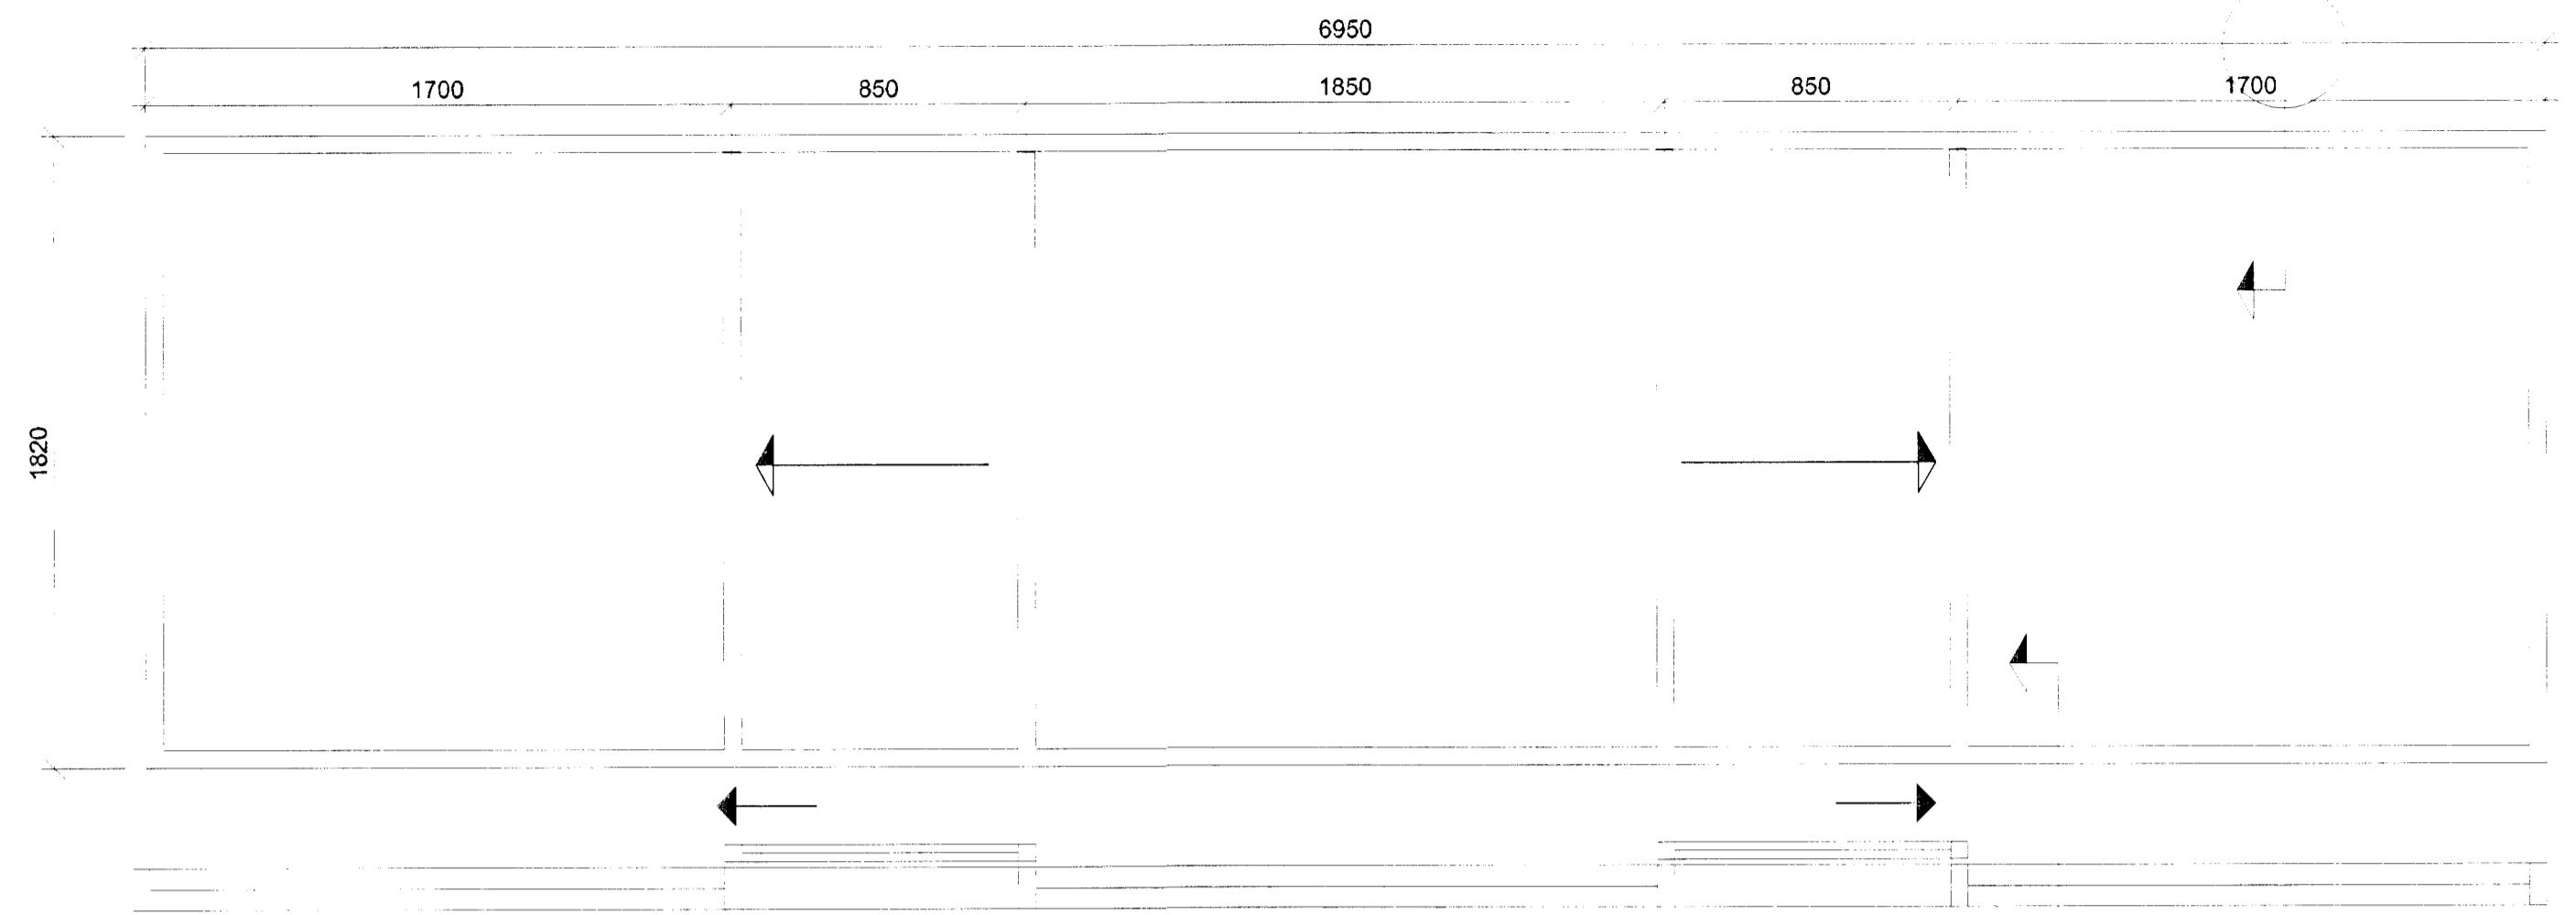
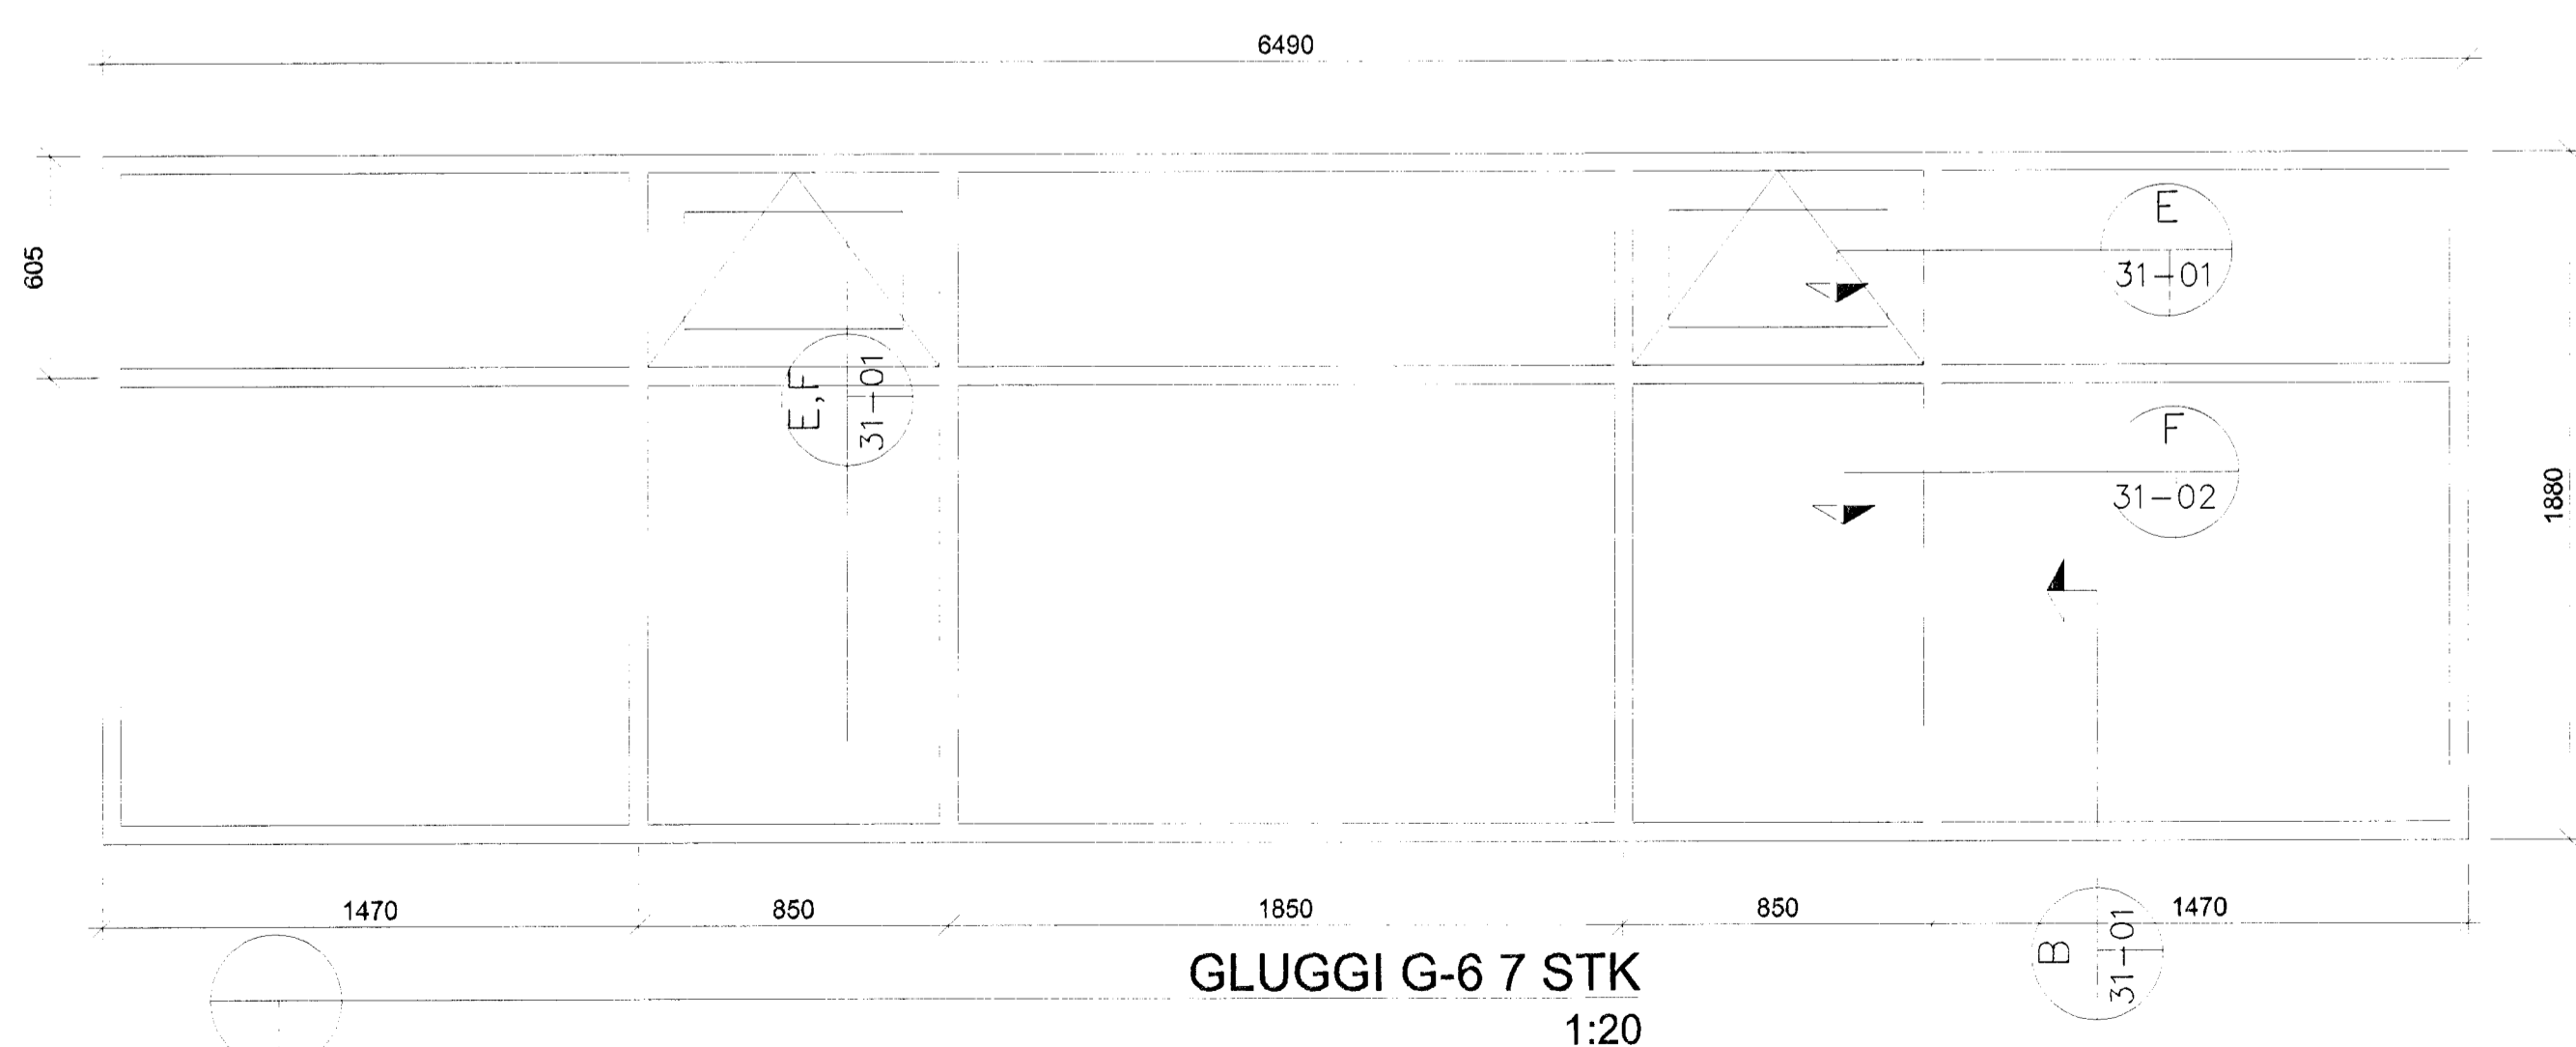



RENNIPLUGGI G5 a 12 stk
1:20

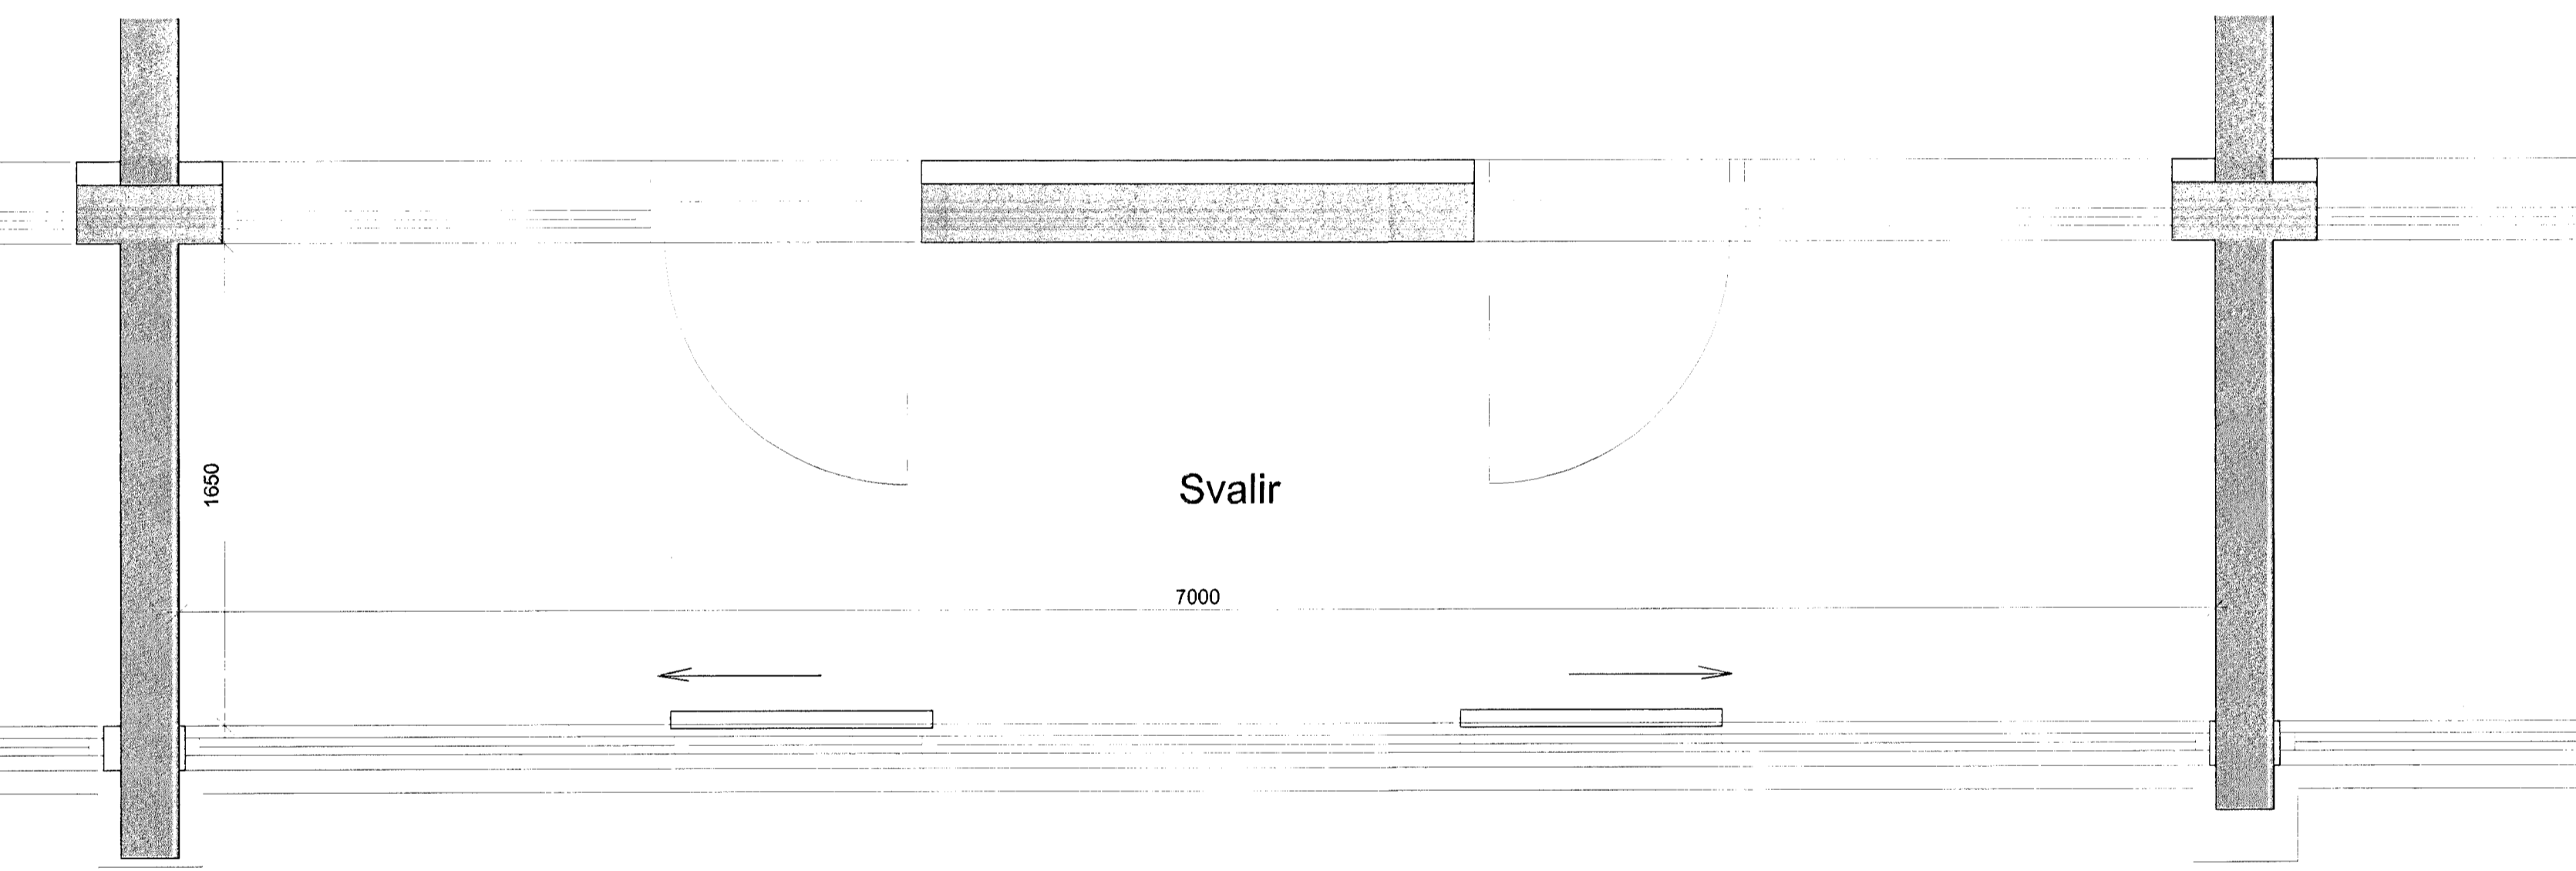


RENNIPLUGGI G5 b 36 stk
1:20

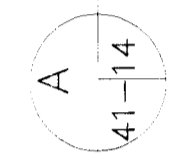

GLUGGI G-6 7 STK
1:20

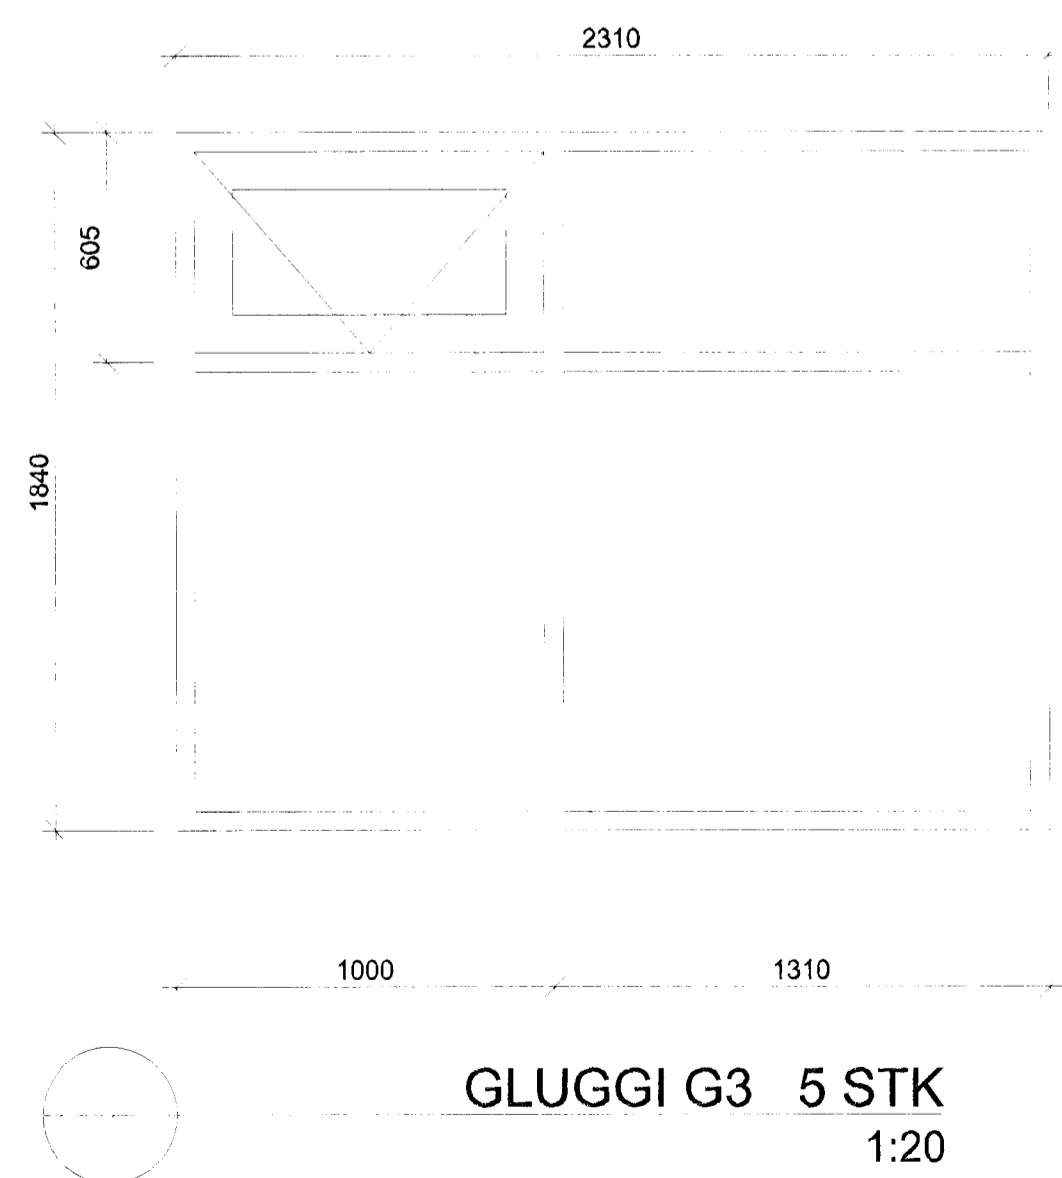

GLUGGI G3 5 STK
1:20

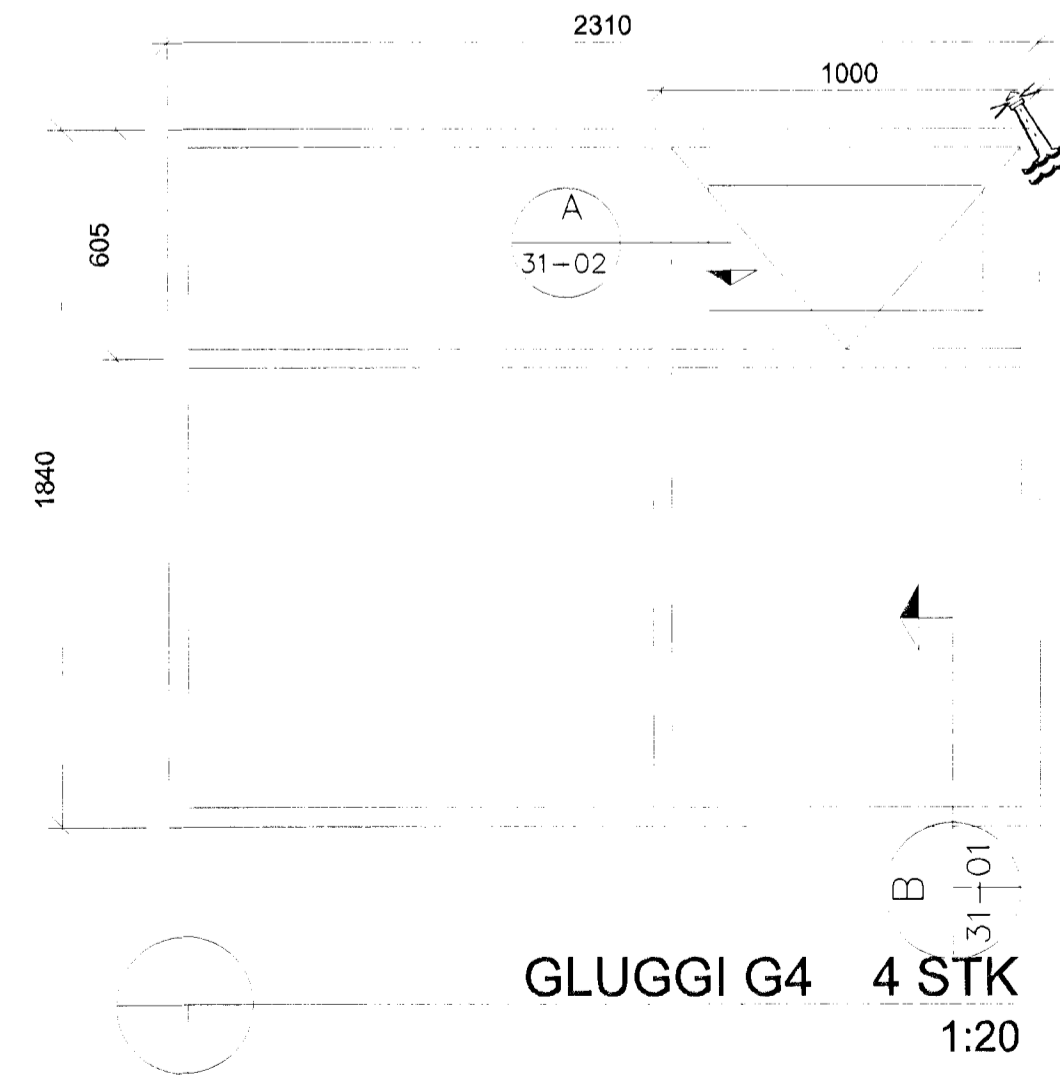

GLUGGI G4 4 STK
1:20

NOV. 7th 2000
Sig. Adalstein.
Setja inn í skiplegum stöðum

Samþykkt þann
02.03.2000
Byggingarfulltrúi / Hafnarfirði
Efn. Sigurjóni Þorsteinssón

Brúnamálastofnun
ríkisins
VERFARIR
Kvinnu. 11.4.95
14 JULI 2000

Skr. þrá
Guðmundur Gunnarsson

TEIKNISTOFA
HALDÓRS
GUÐMUNDSSONAR
FAI

SKÚTUVÖG 10B
104 REYKJAVÍK
SÍMI 588 5595
FAX 588 7395

Halldór Þorsteinsson 1903-98-12-13

HRAFNISTA Í HAFNARFIRÐI
KLÆÐNING

GLUGGAYFIRLIT

MÁL 1:20
DAGB. 02.03.1998
Skr. 30-01C

B3 15.05.2000 OKF, SG