




GLUGGI G-1 47 STK
1:20

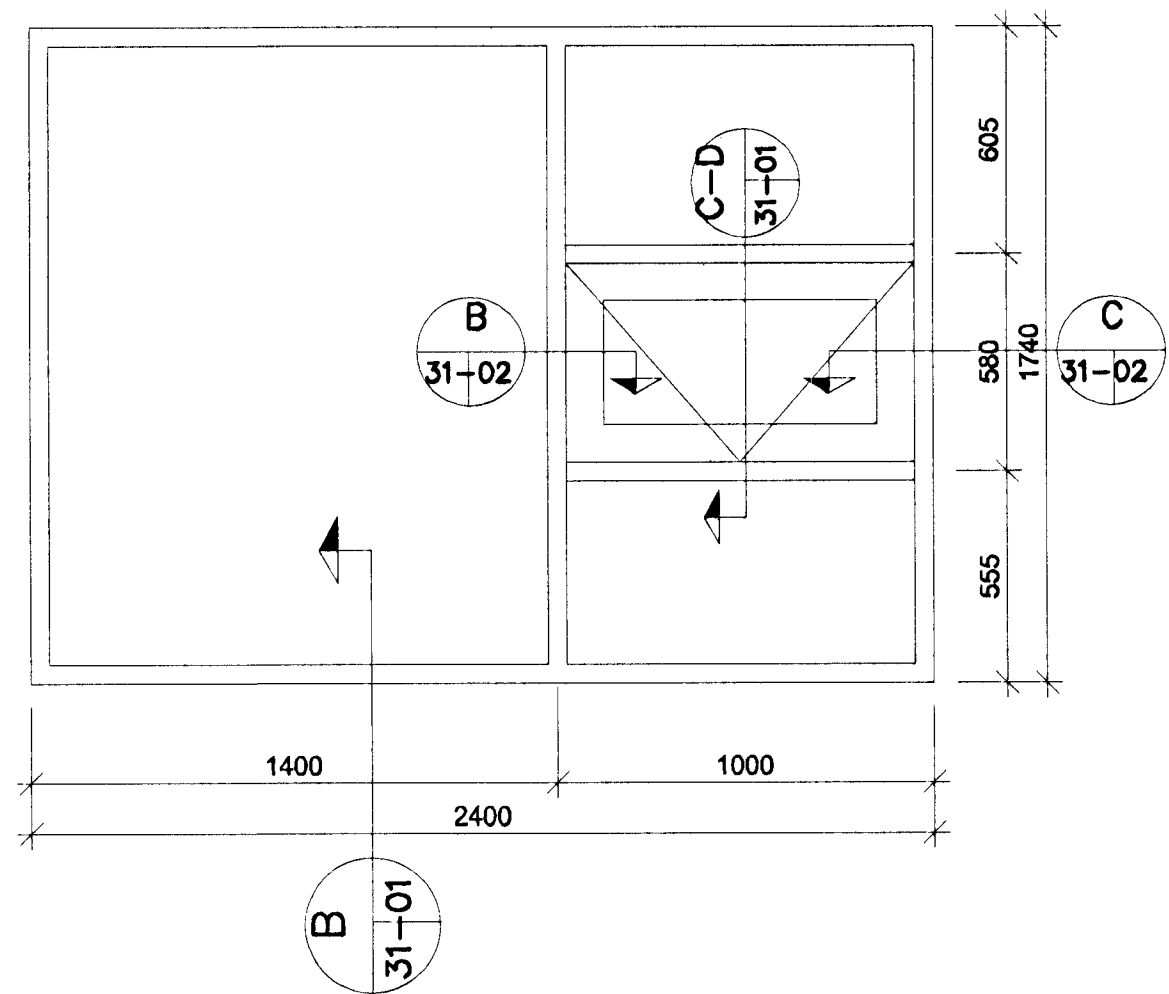


GLUGGI G-2 40 STK
1:20

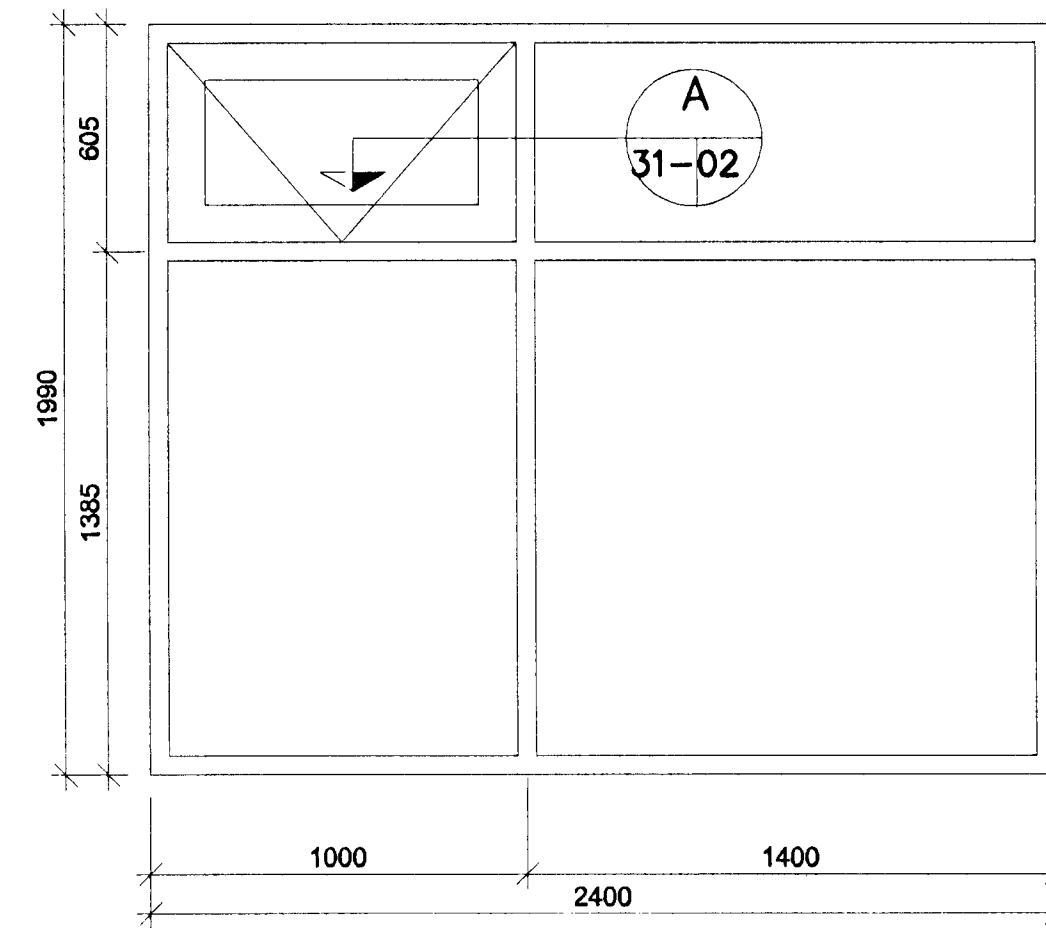


GLUGGI G-3 10 STK
1:20

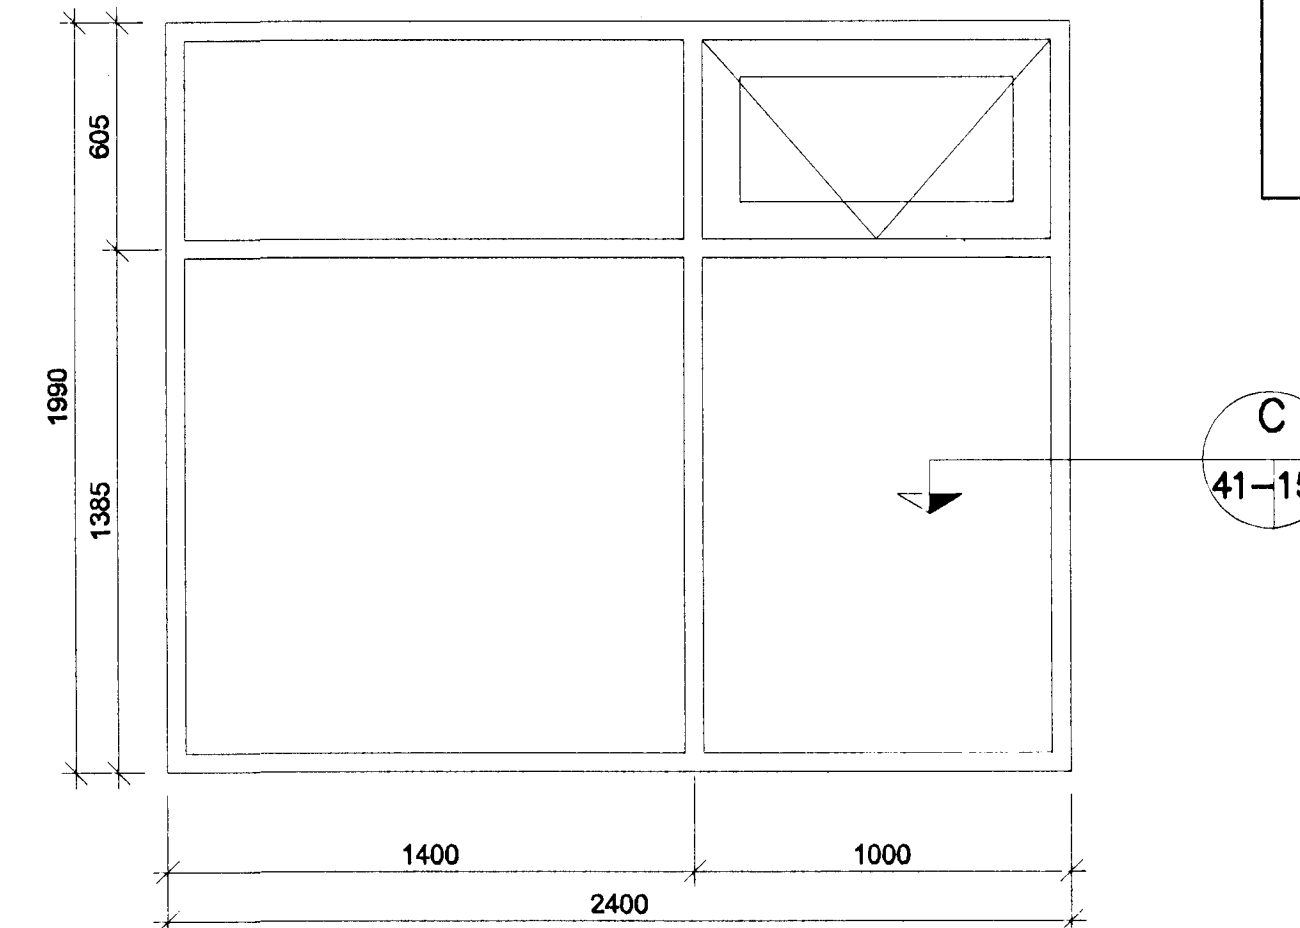


GLUGGI G-4 8 STK
1:20

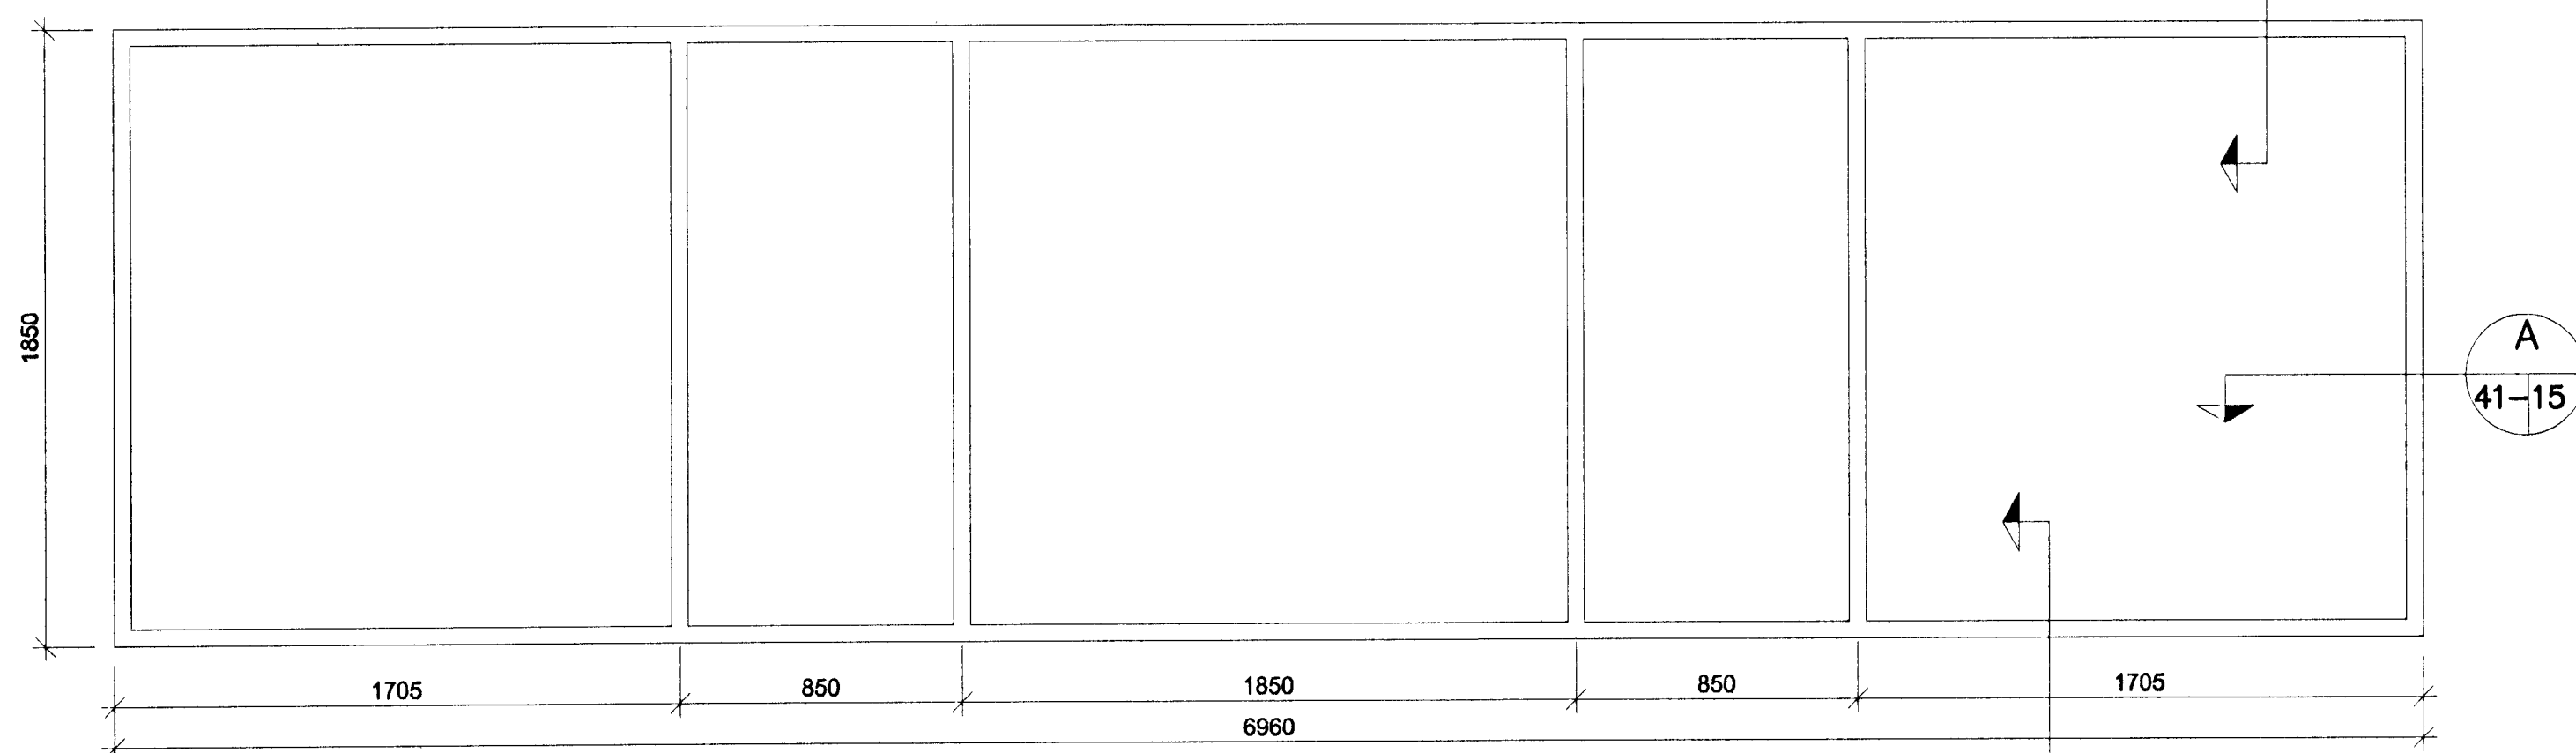


RENNI GLUGGI G-5 45 STK
1:20

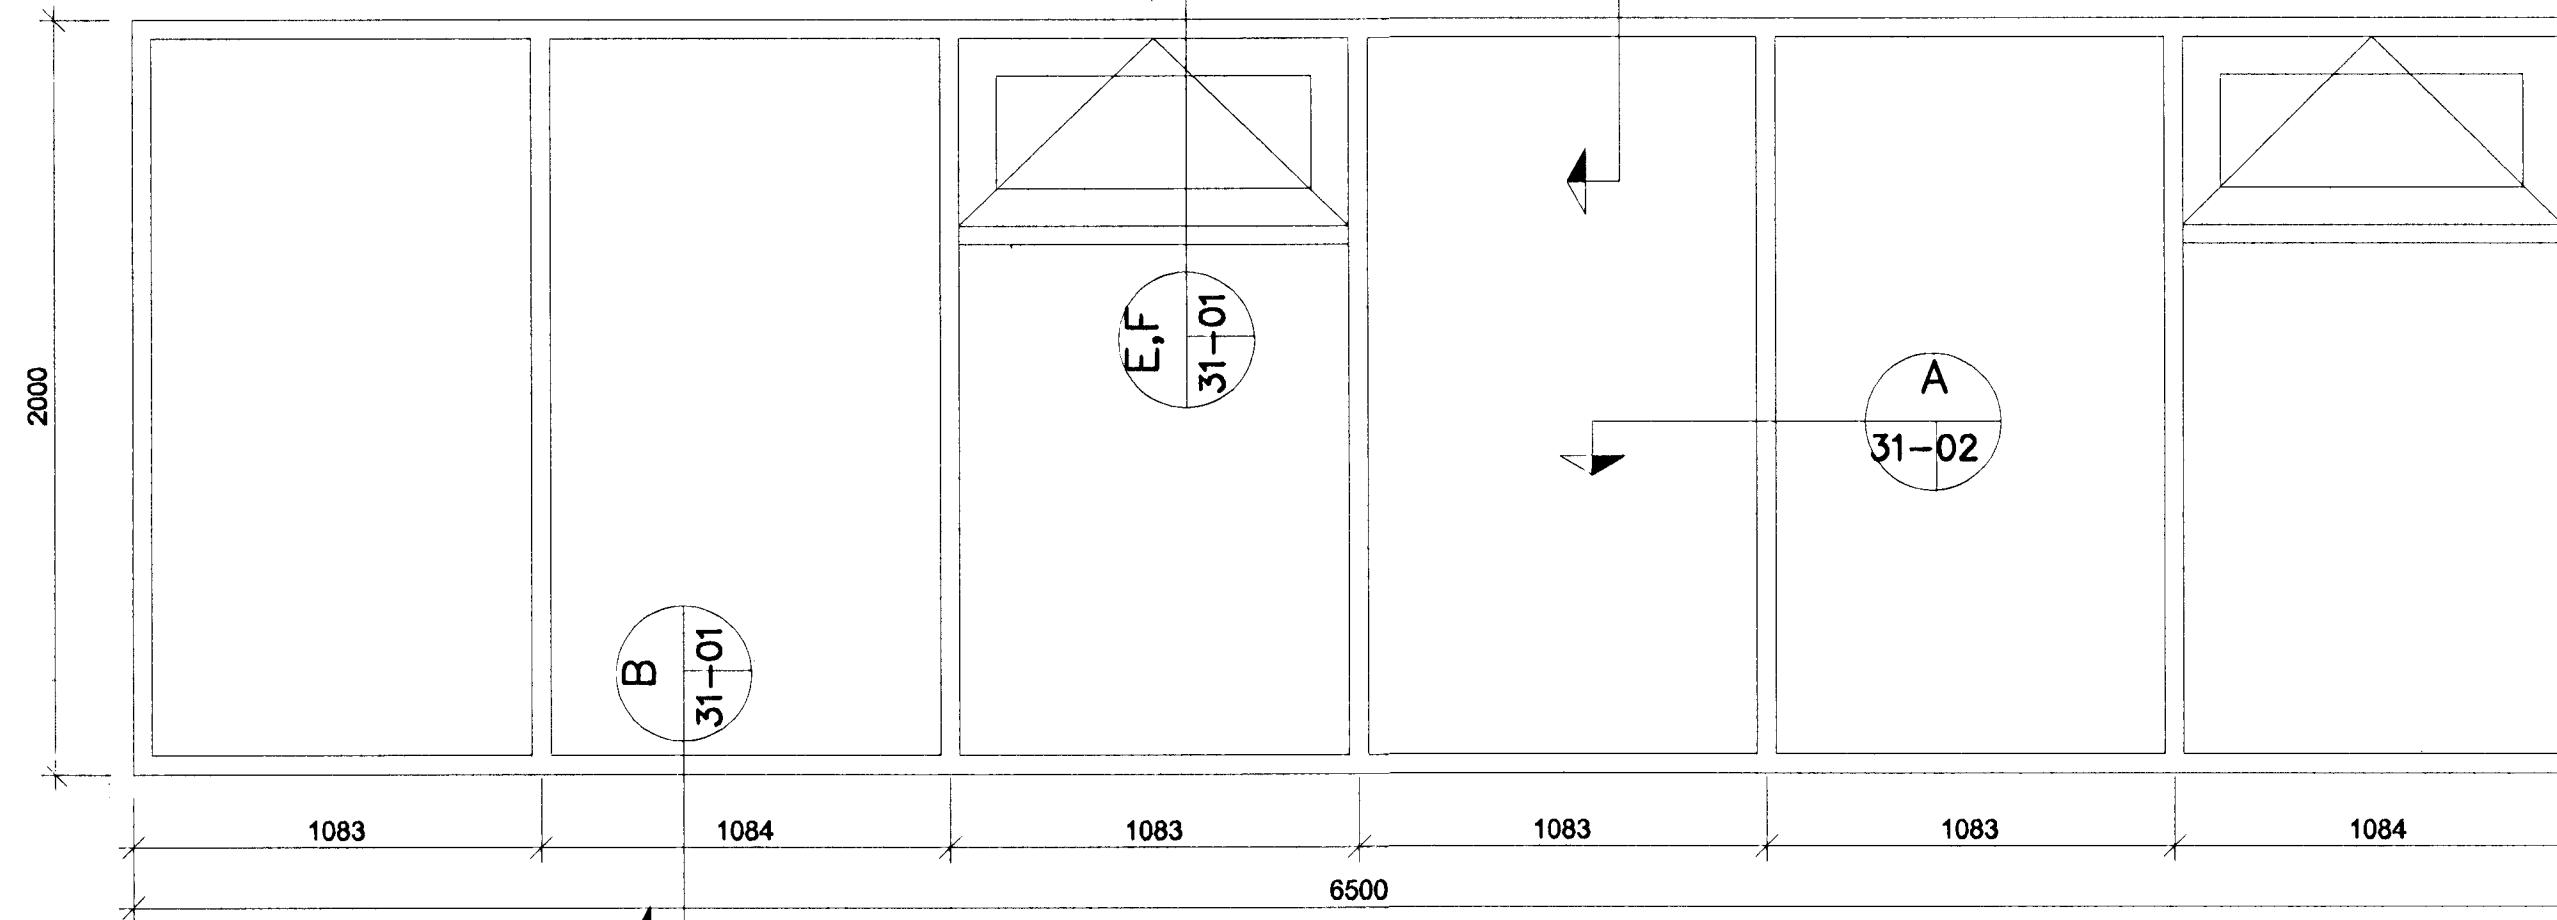


GLUGGI G-9 3 STK
1:20

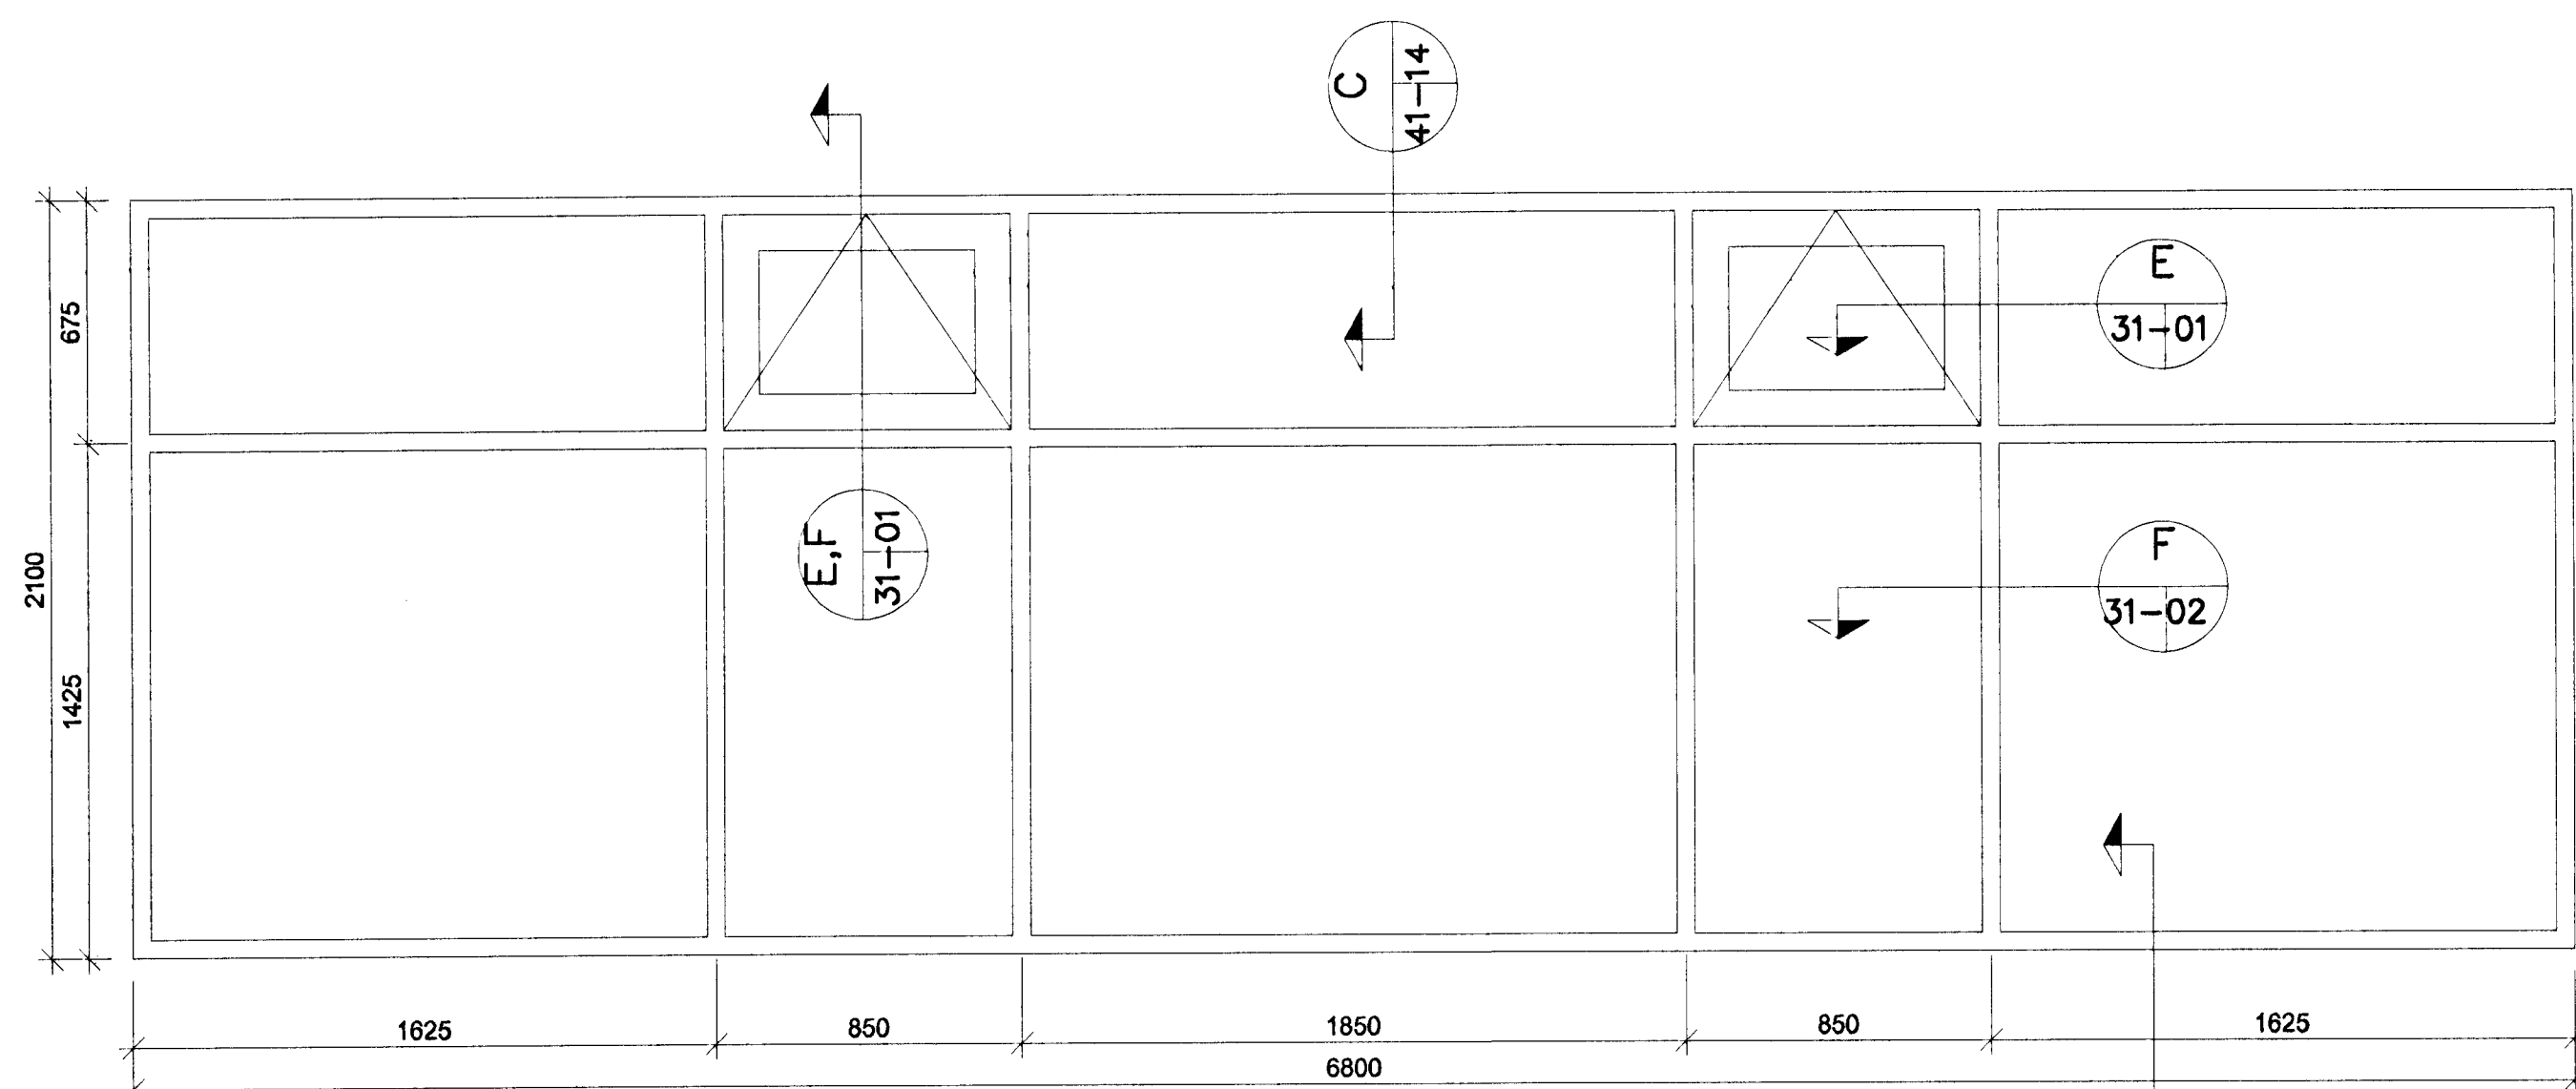

GLUGGI G-6 7 STK
1:20

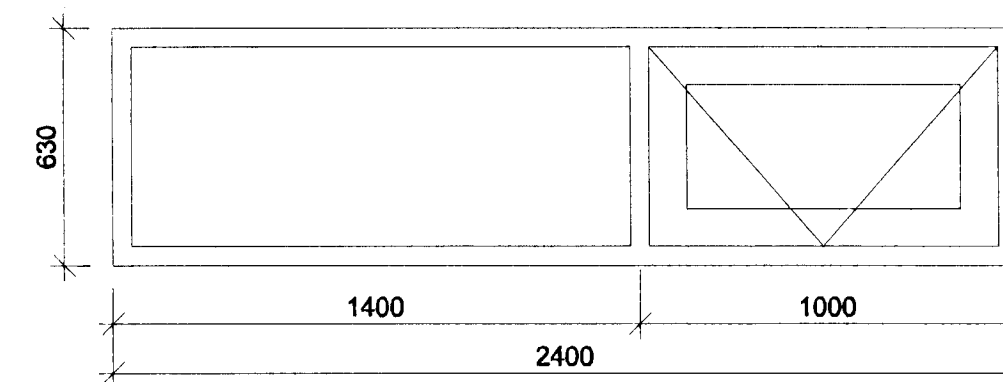

GLUGGI G-7 2 STK
1:20

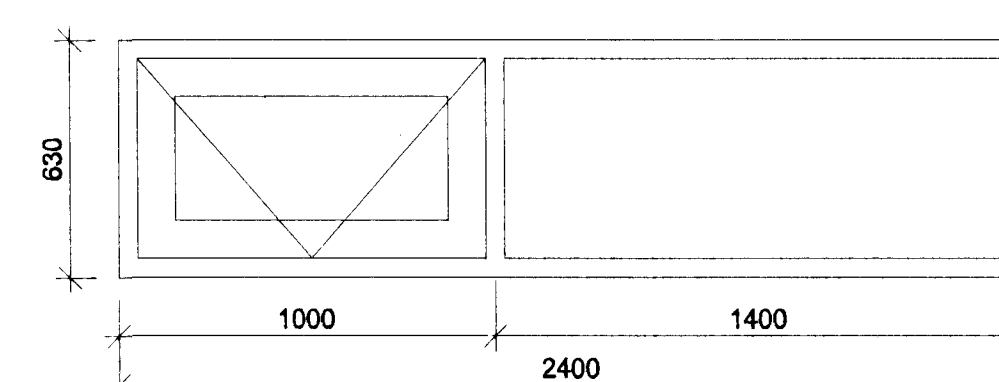

GLUGGI G-8 2 STK
1:20

Byggingafulltrúi Hafnarfirðar
Algreitt þann
09 SEPT. 1998
Sigrúnjartur Halldósson

TEIKNISTOFA
HALLDÓRS
GUÐMUNDSSONAR
FAI
BÁTUVÖÐI 105
104 REYKJAVÍK
SÍMI 590 5595
FAX 590 7595

Hallgrímur Pósthólfsson
HRAFNI STA Í HAFNARFIRÐI
KLÆÐNING

GLUGGAYFIRLIT

SKAL 1:20
DAGS. 02.03.1998 30-01

BR. TEIKN. OKF, SK