




GLUGGI G-10 1 STK
1:50

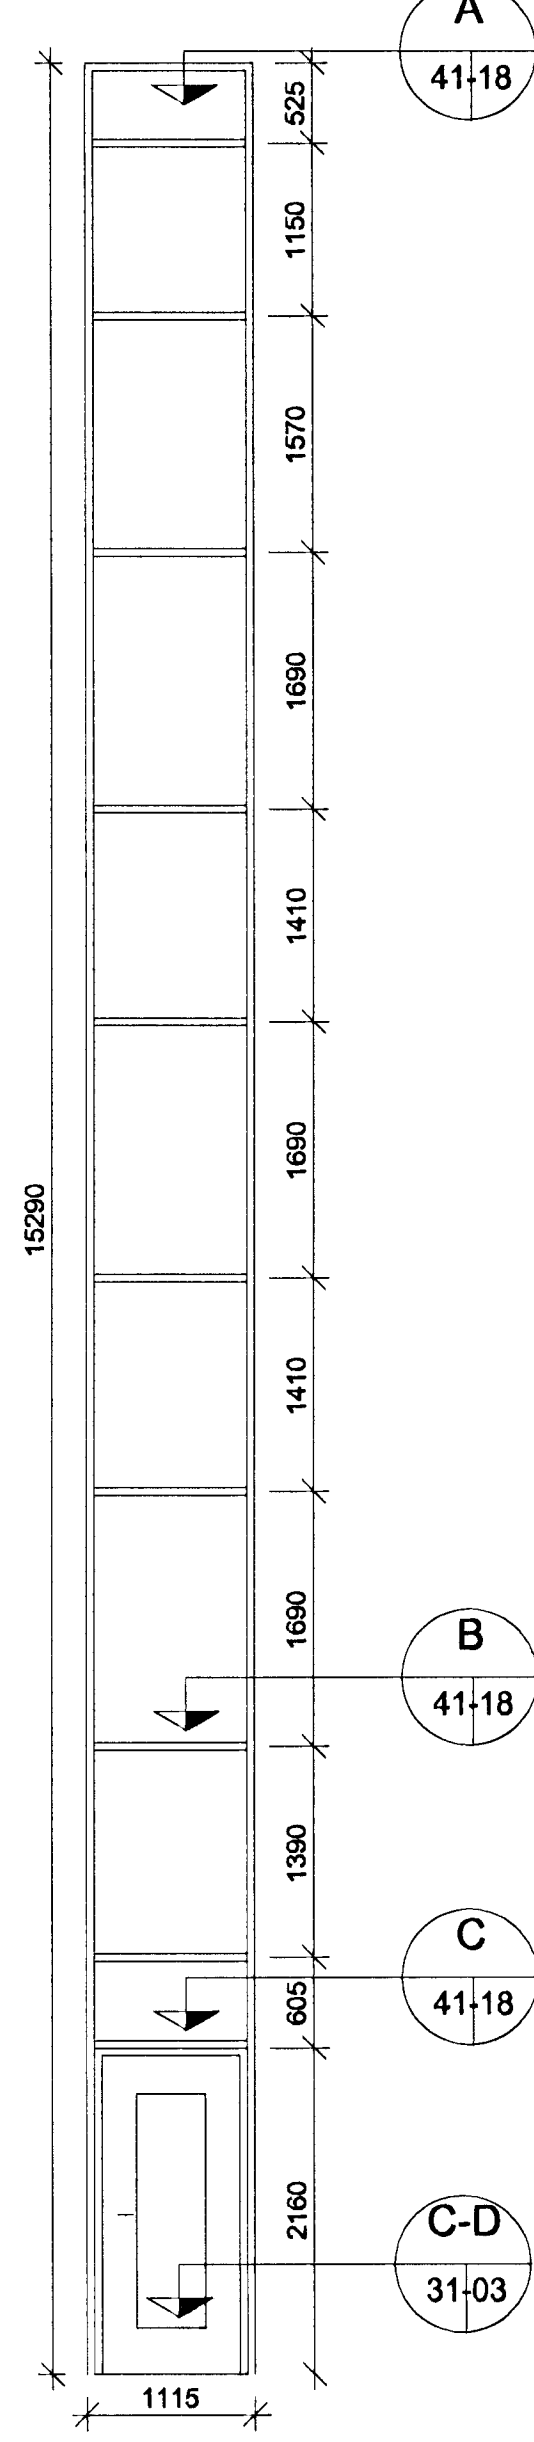


GLUGGI G-11 1 STK
1:50

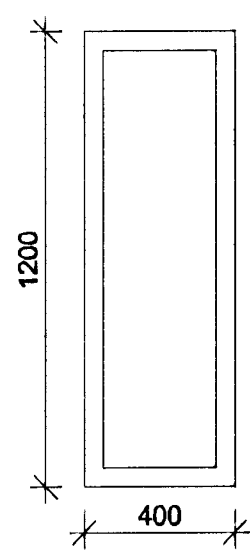


GLUGGI G-13 18 STK
1:20

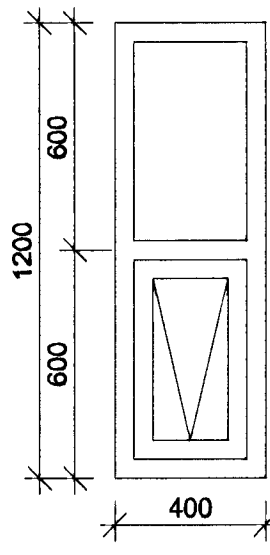


GLUGGI G-14 9 STK
1:20

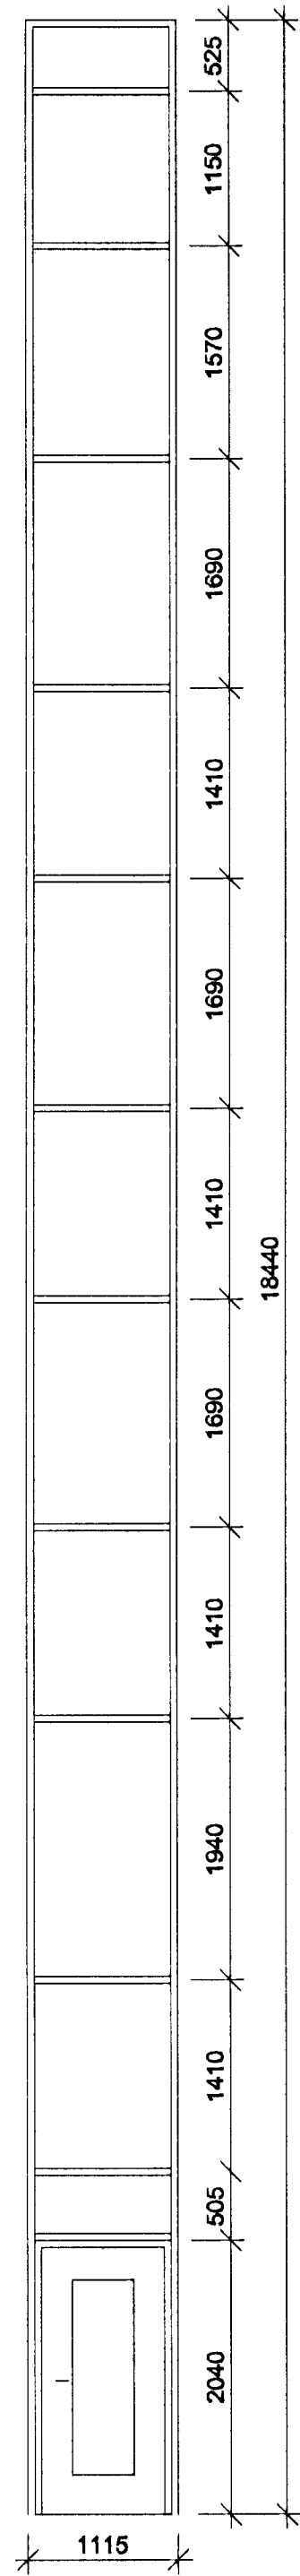


GLUGGI G-12 1 STK
1:50

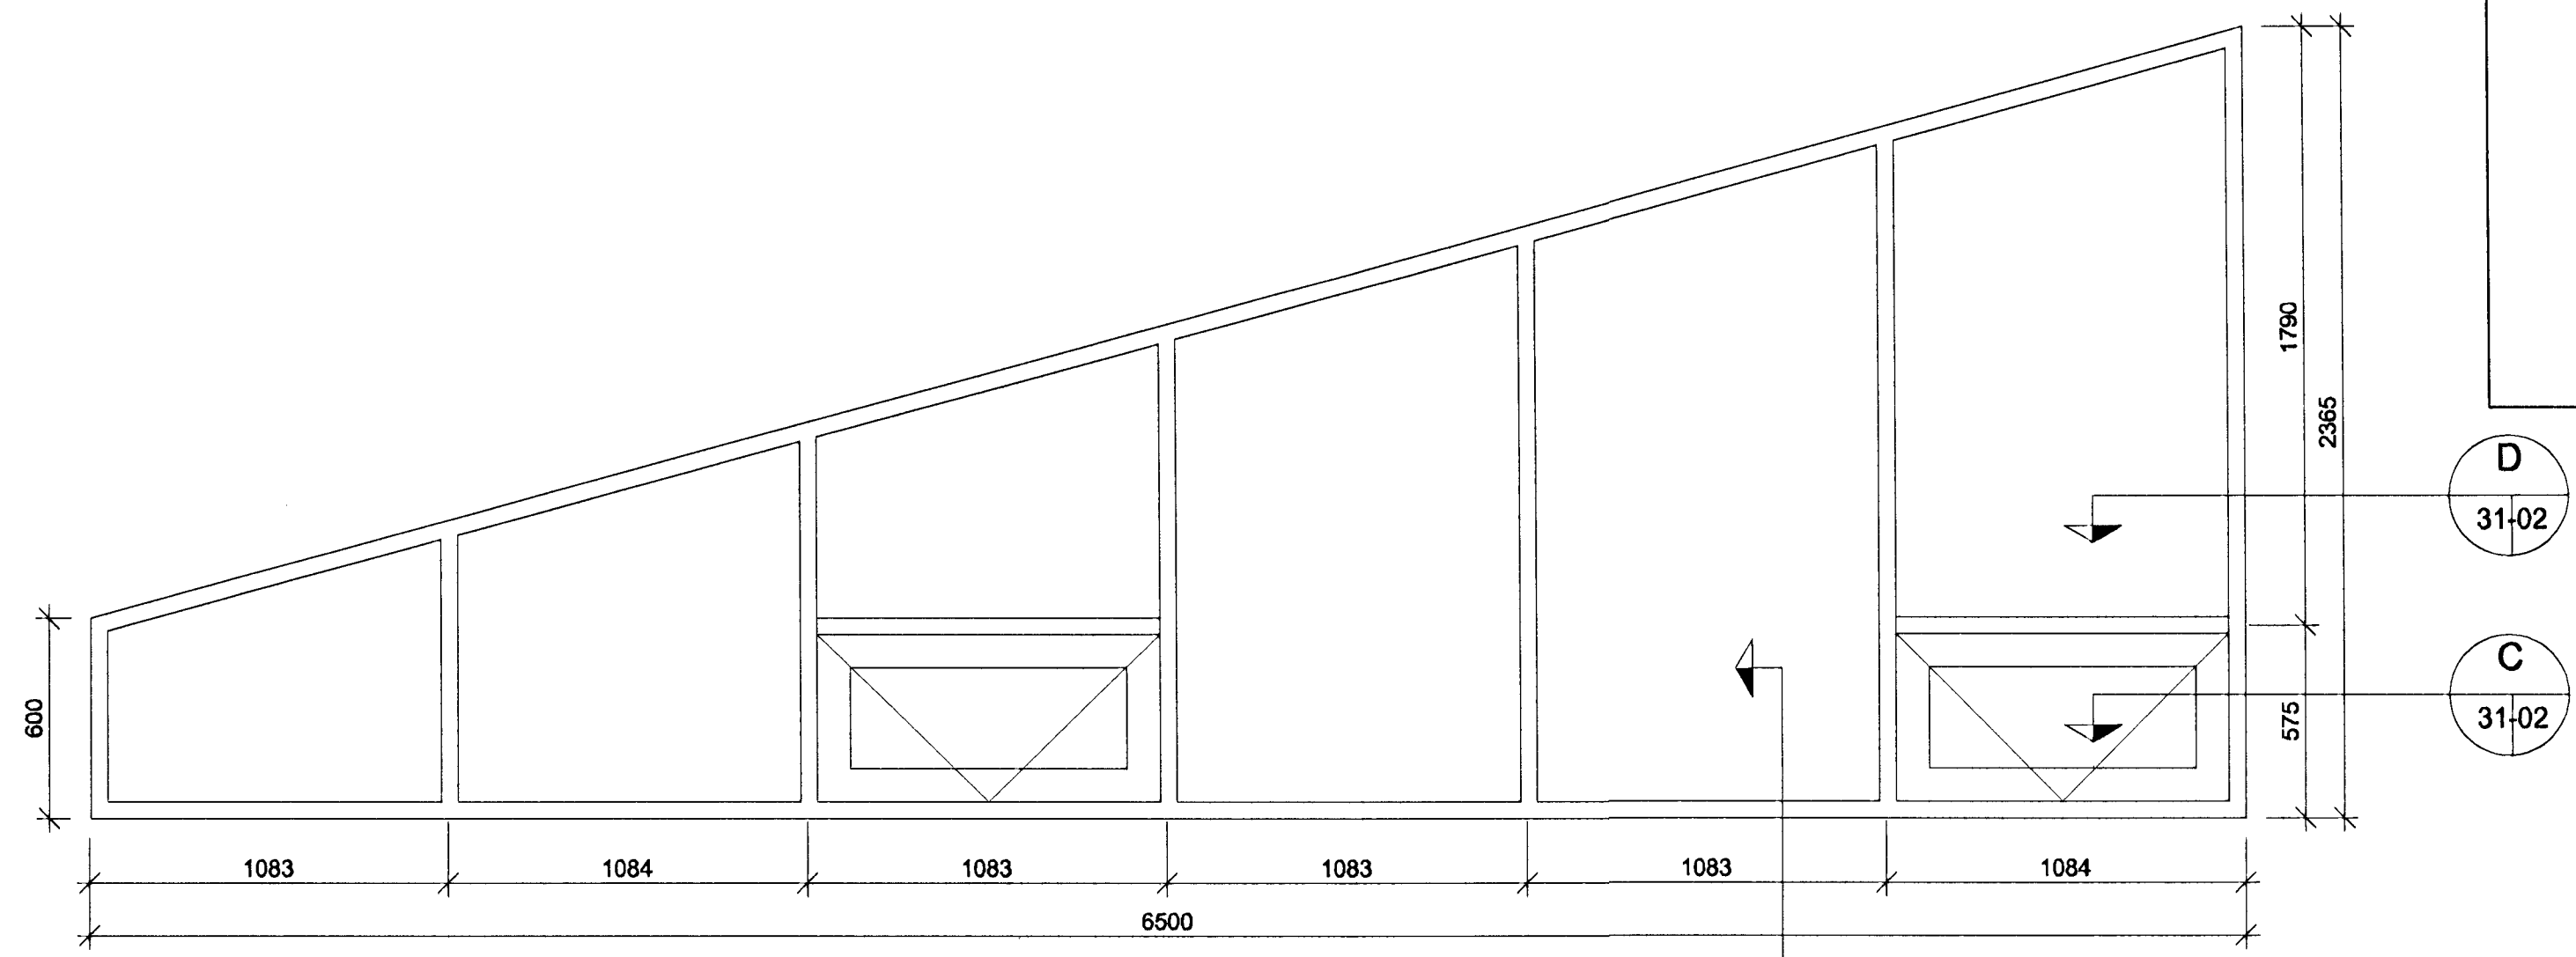


GLUGGI G-17 1 STK
1:20

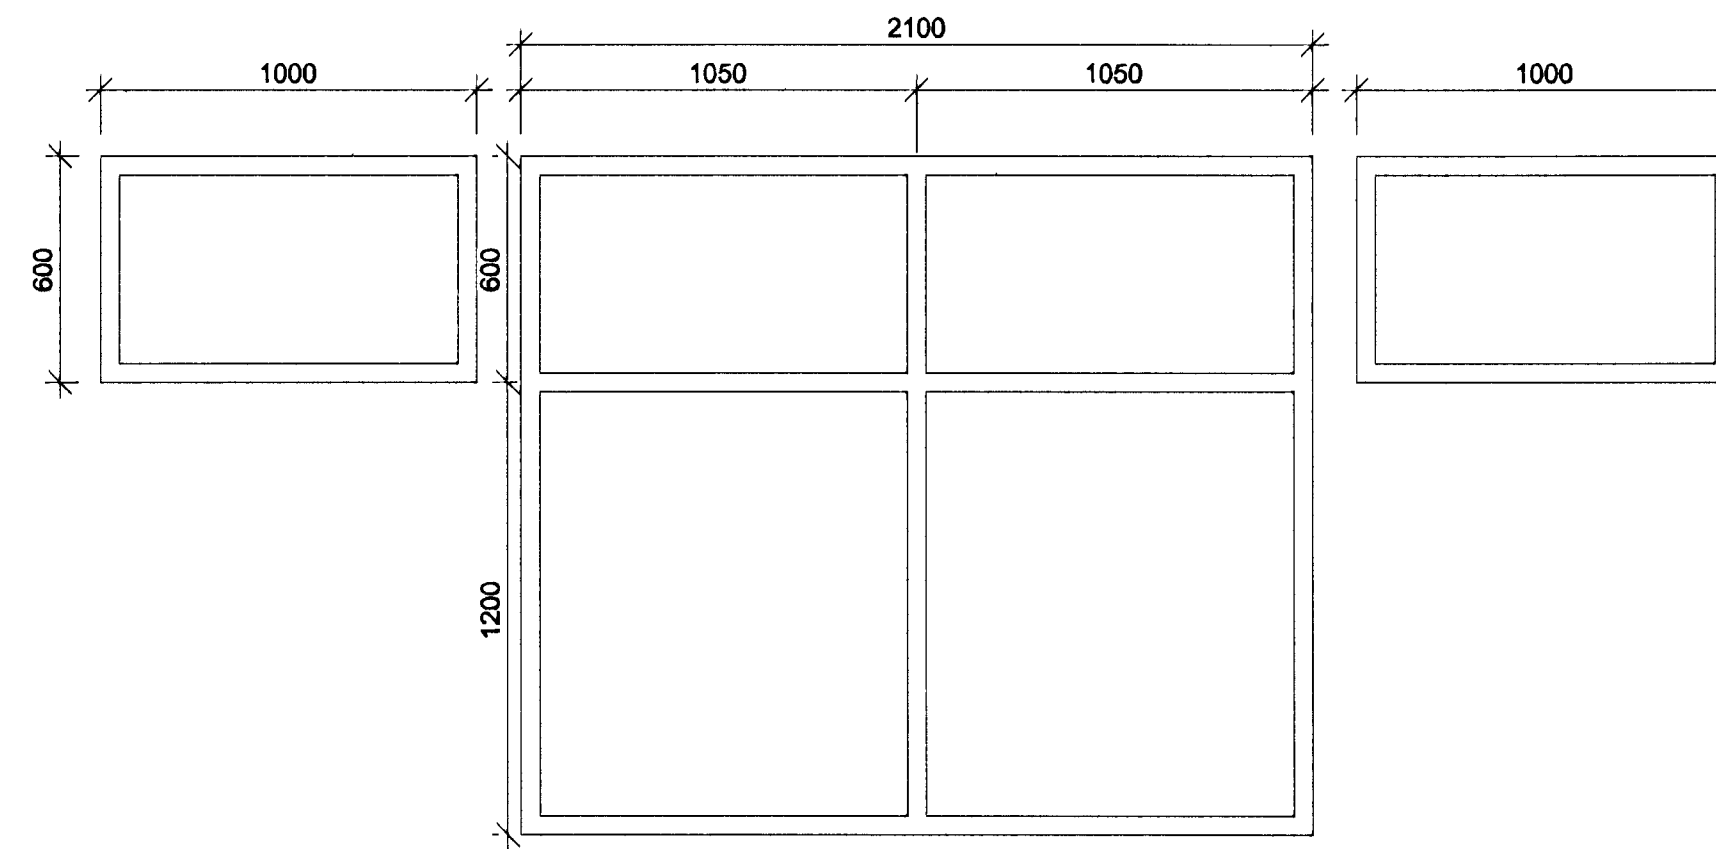


GLUGGI G-16 1 STK
1:20

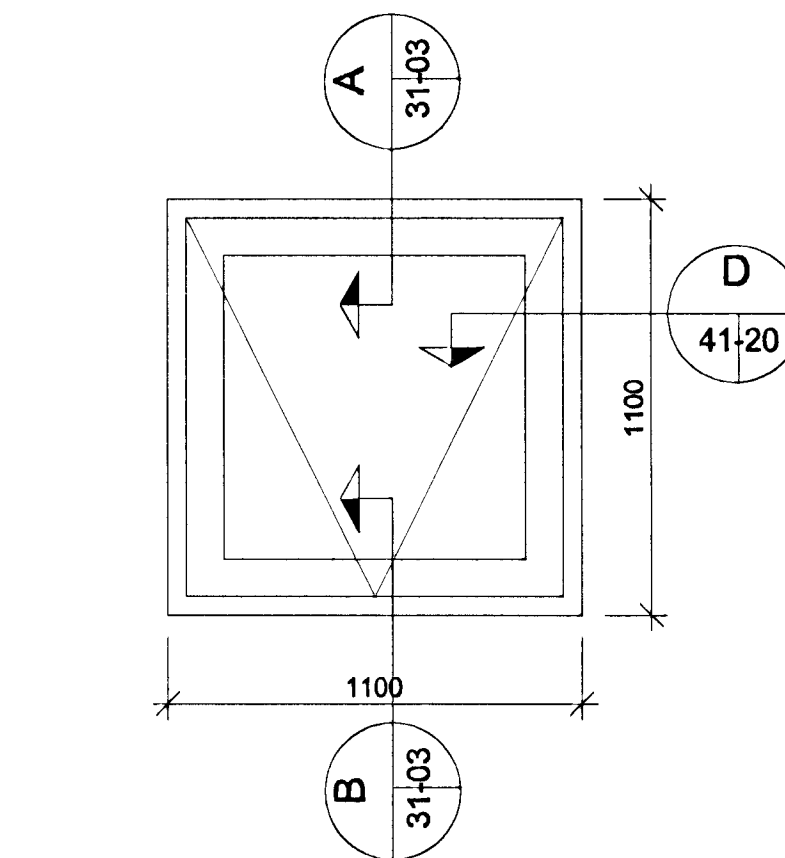


GLUGGI G-15 21 STK
1:20

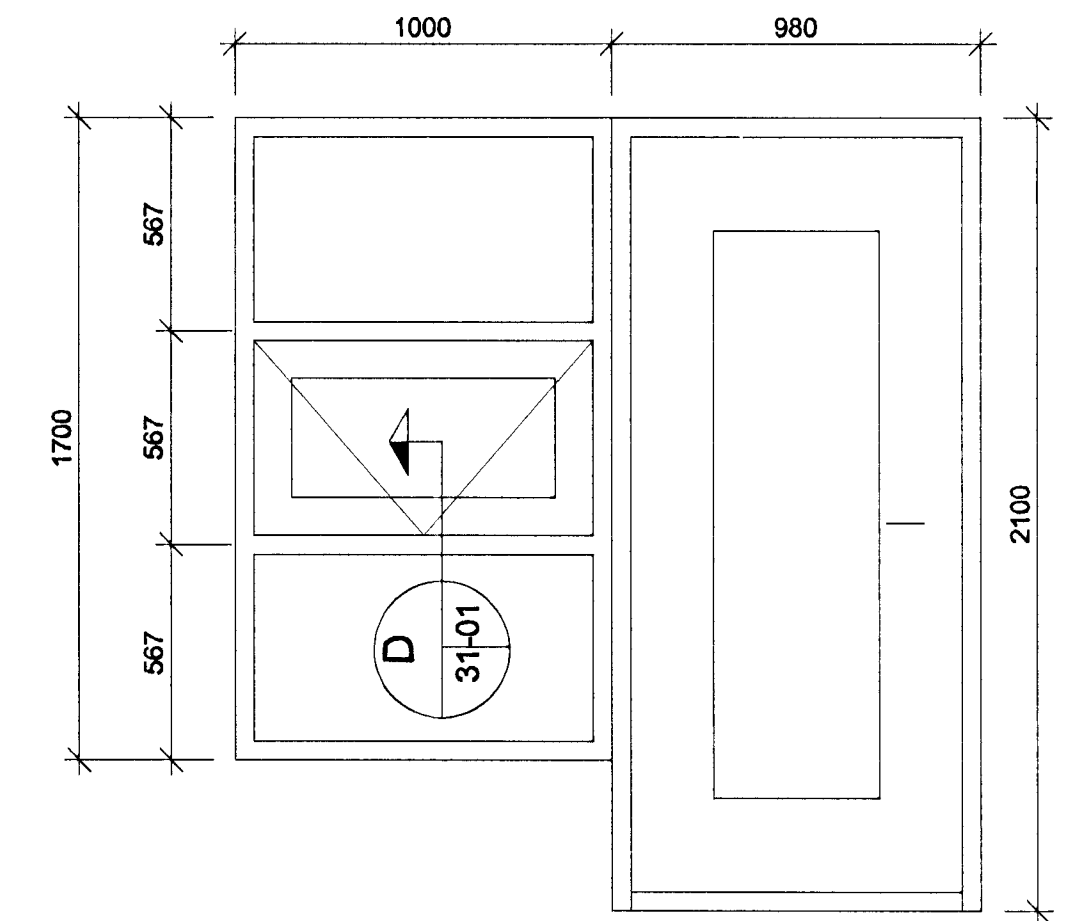

GLUGGI G-18 3 STK
1:20

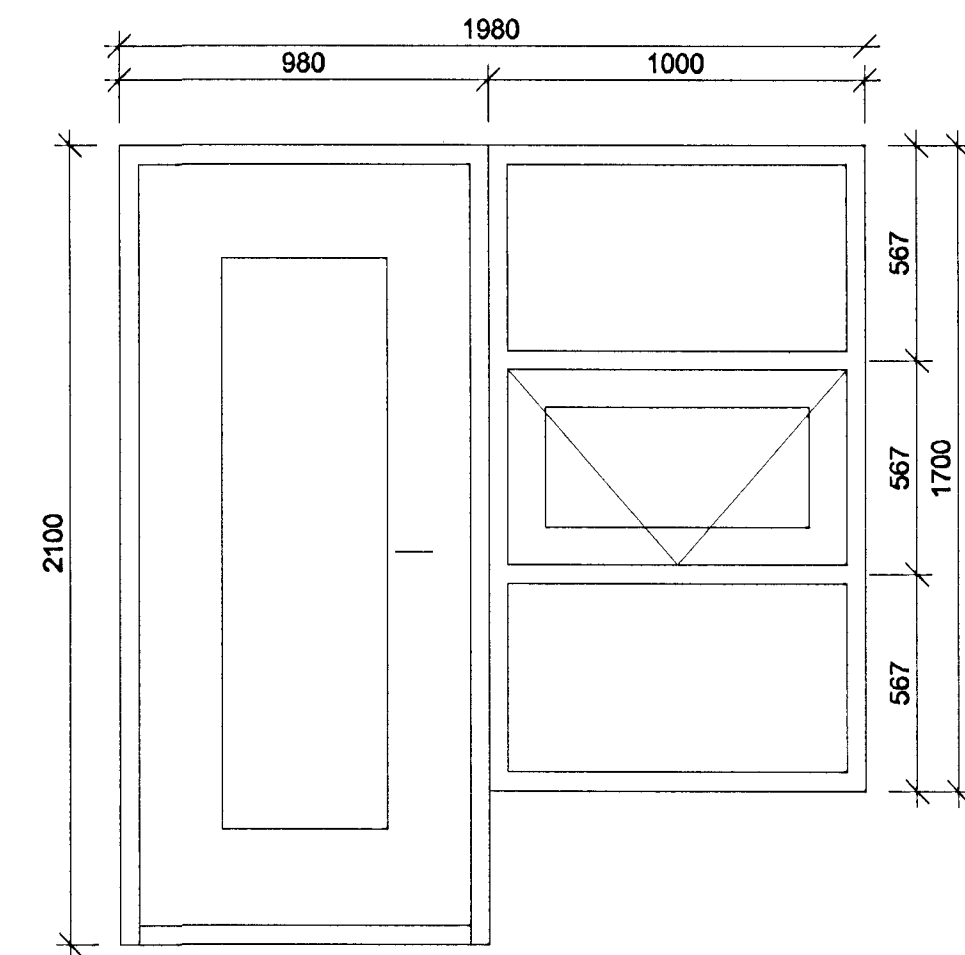

GLUGGI G-19 3 STK
1:20

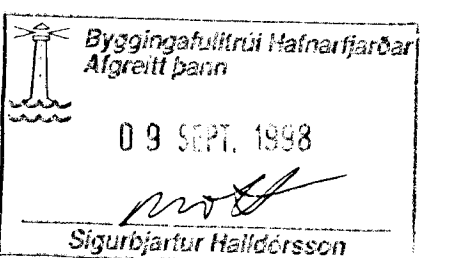

TEIKNIBÚÐA
HALLDÓRB
GUÐMUNDSSONAR
FAI

SKÚTUVAÐI 108
104 REYKJAVÍK
SÍMI 588 8585
FAX 588 7585

Hallgrímur
HRAFNIÐA Í HAFNARFIRÐI
KLÆÐNING

GLUGGAYFIRLIT

MÁL 1:20
DAGB. 02.03.1998 30-02