



SNID C-C, 1:10

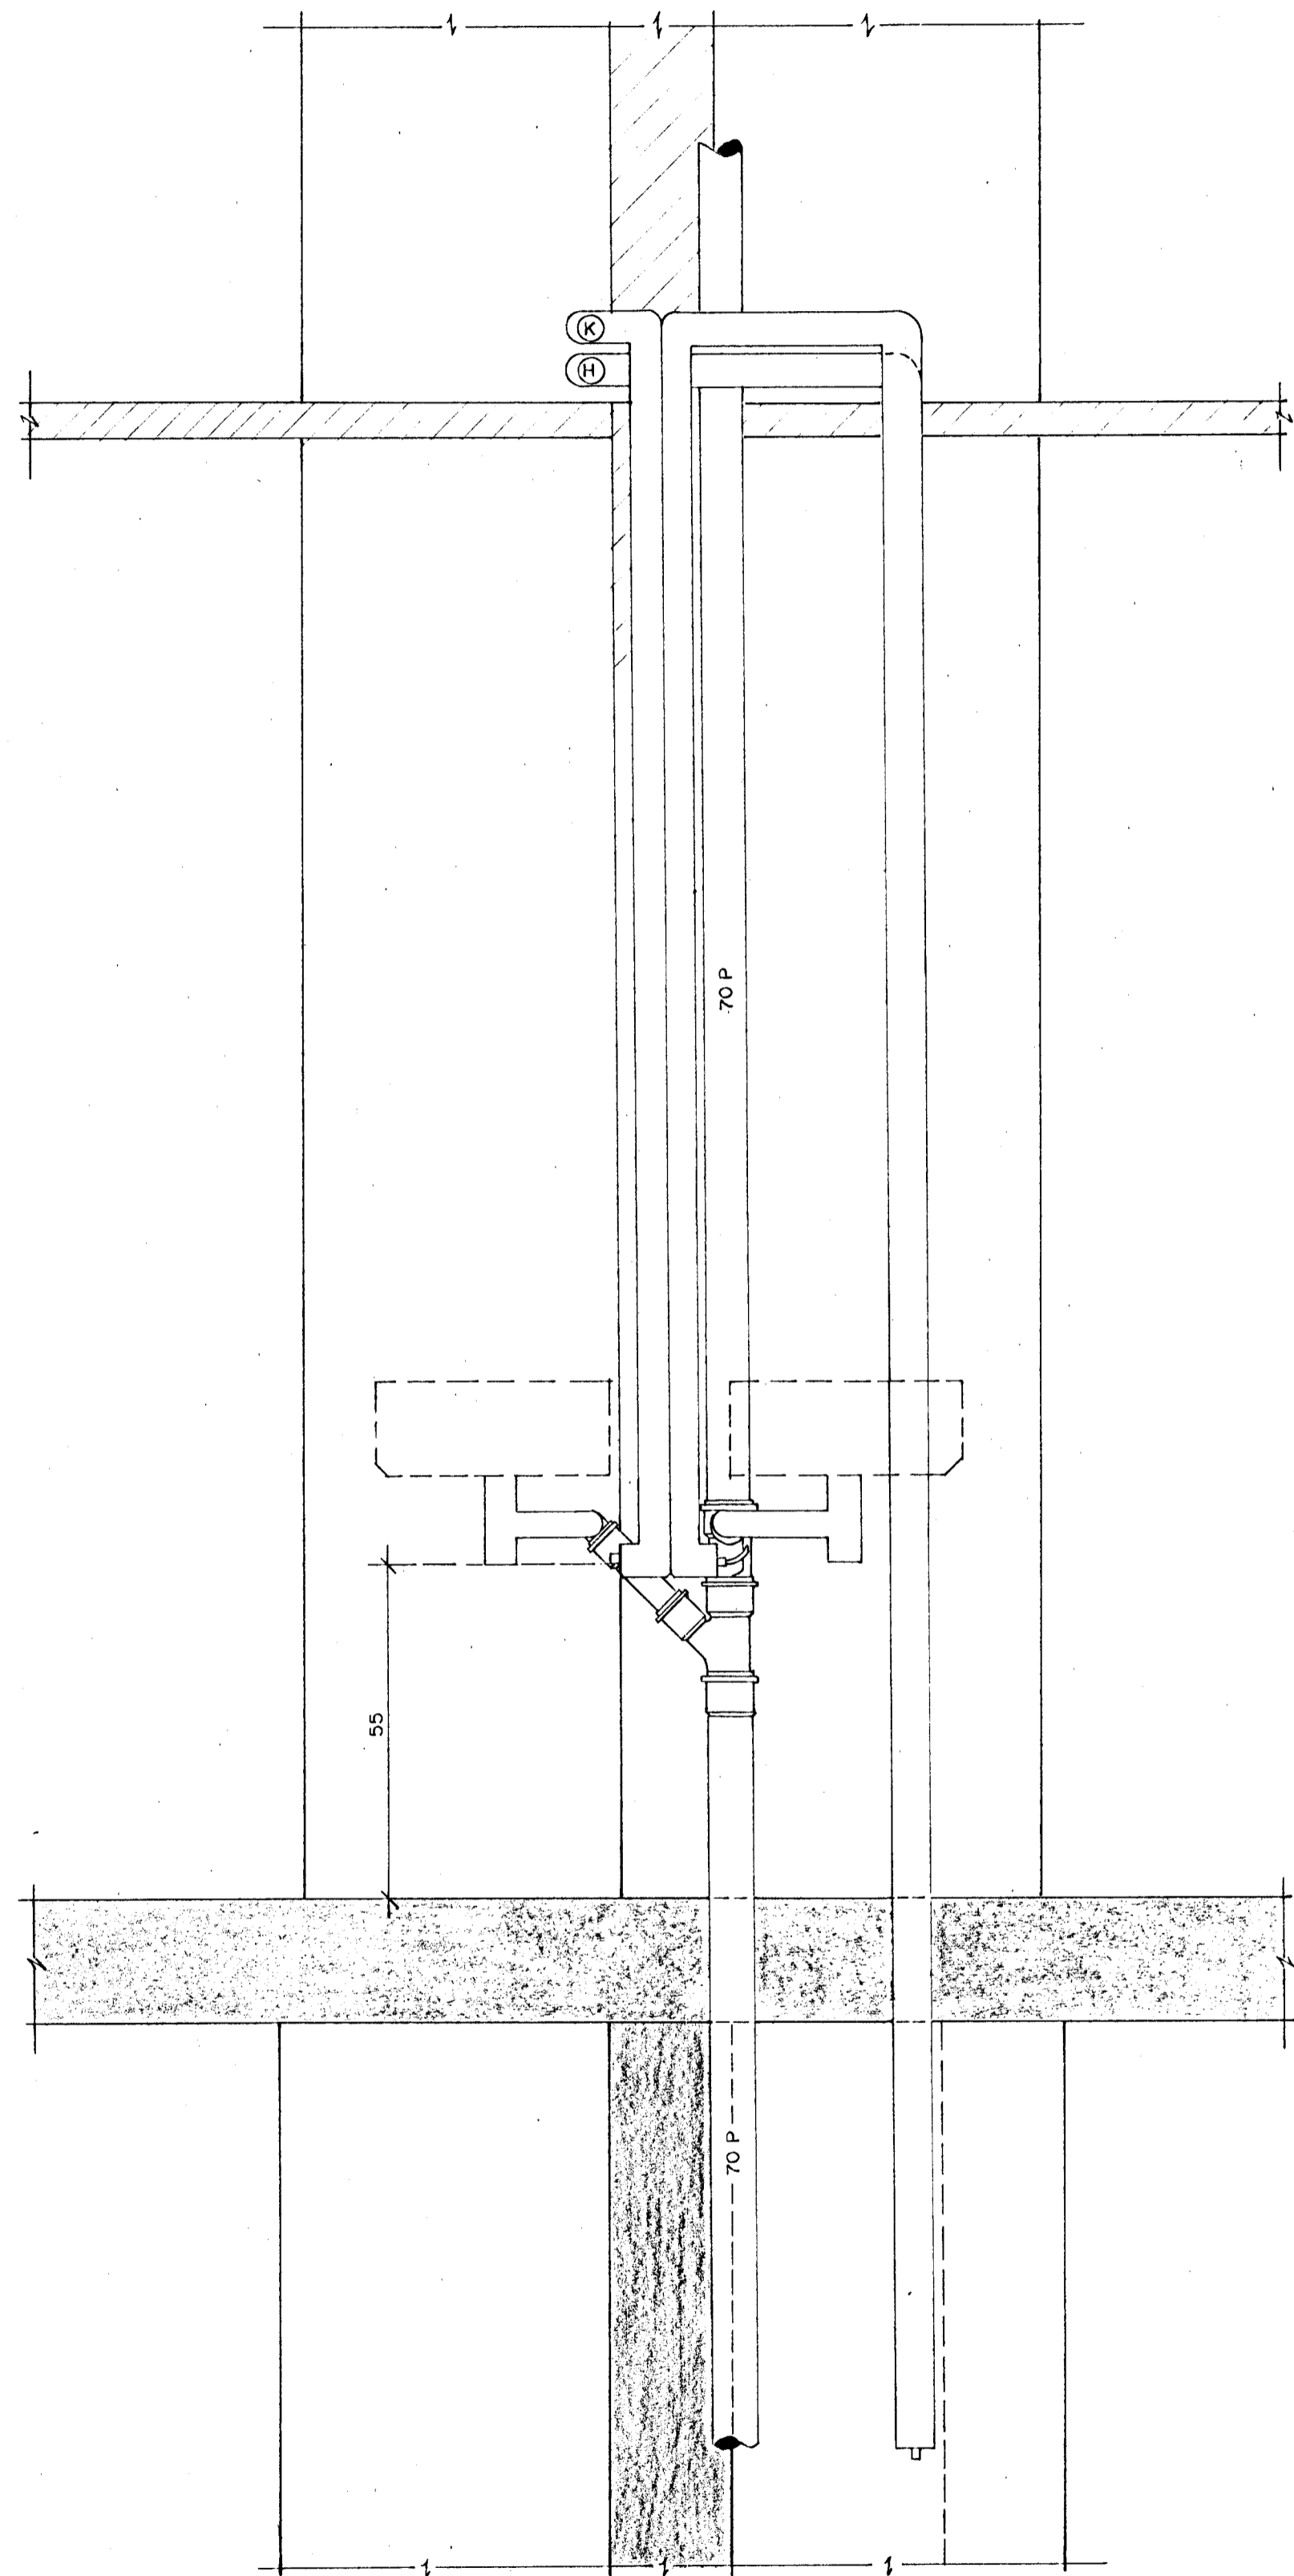

SNID D-D, 1:10

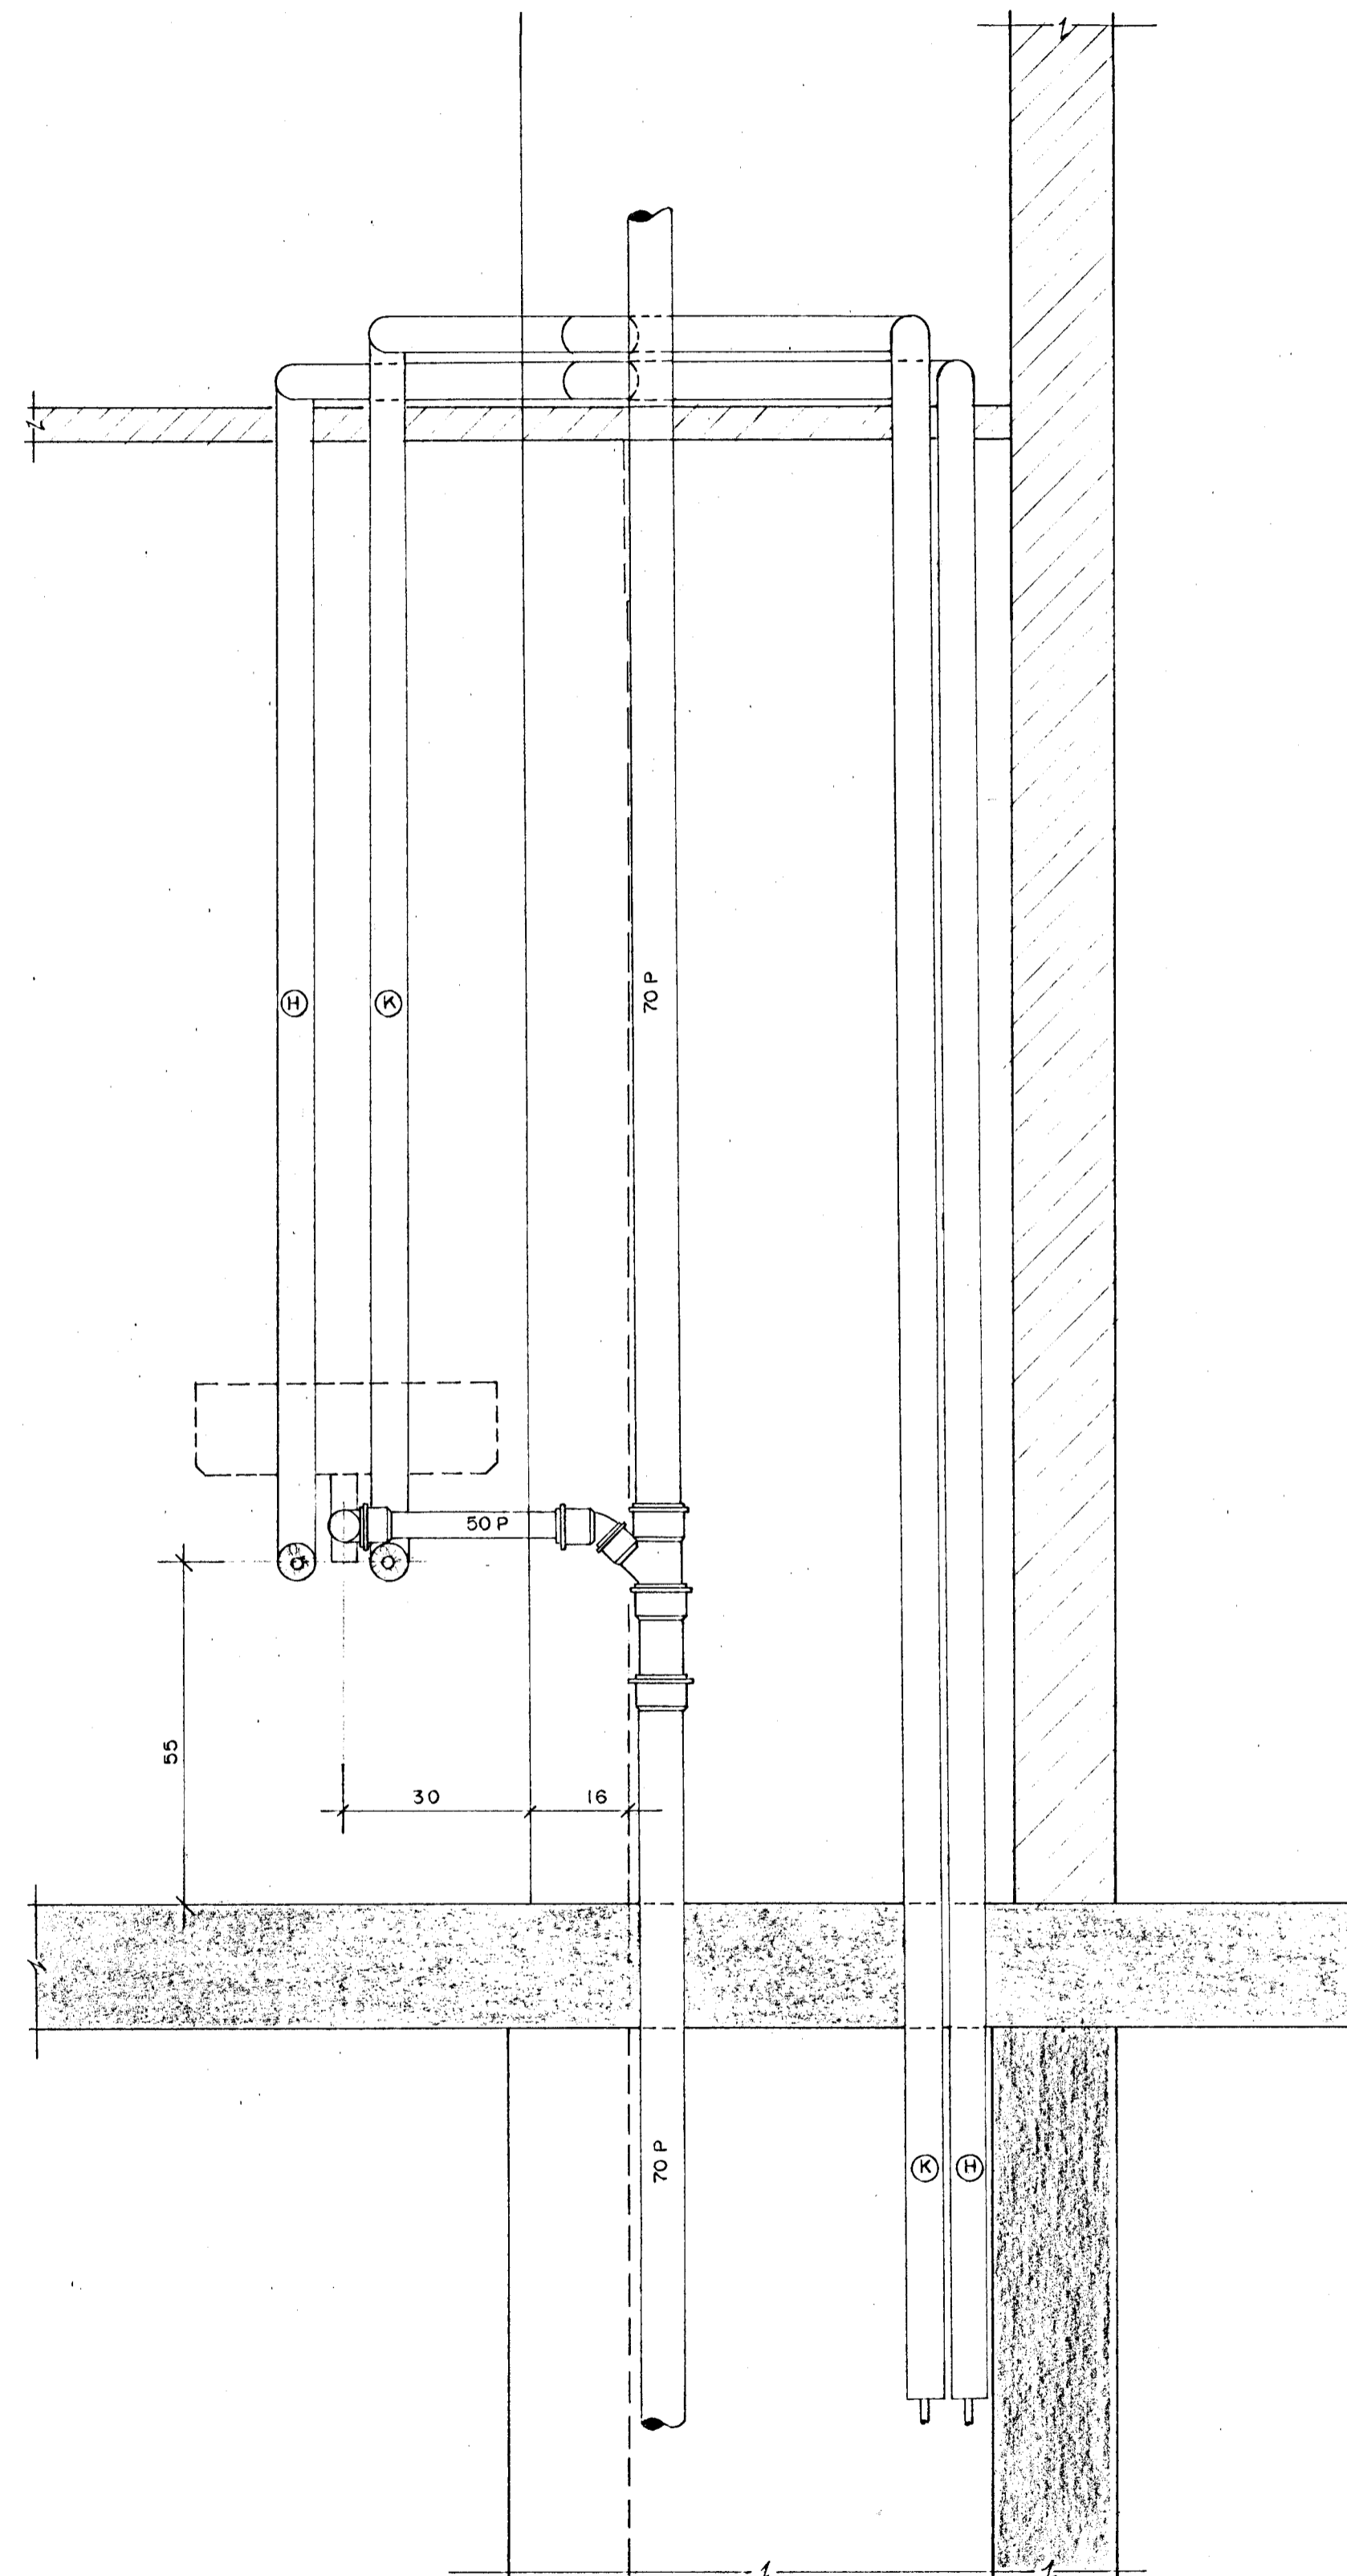

20. Jan. 1986

 Þorvaldur Þorvaldsson

DAS, HRAFNISTA HAFNARFIRÐI			
BR.	DAG.	BREYTING	
			FRÁRENNSLIS - OG VATNSLAGNIR SÉRMYNDIR STOFN 8, SNID C-C OG D-D
REYKJAVÍK 5-22.11.85		KVARDI	1:10
TEIKN. G.S.J.	REIKN. S.A.M.	VERK	BL. NR. BR.
ATH.	SAMR.	2574	4.108

 VERKFRÆÐISTOFA
STEFÁNS OLAFSSONAR HF. EIR V.
CONSULTING ENGINEERS
BORGARTÚNI 20 105 REYKJAVÍK SÍMI 29940 & 29941