




SÚLA S1. 1:20

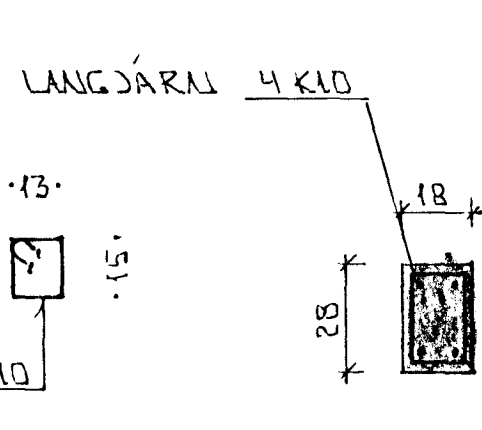


SÚLA S2. 1:20

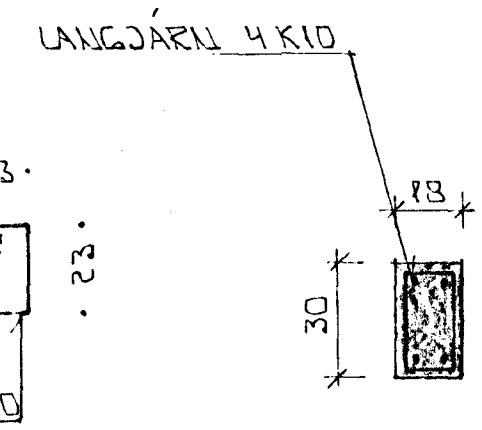

SÚLA S3. 1:20

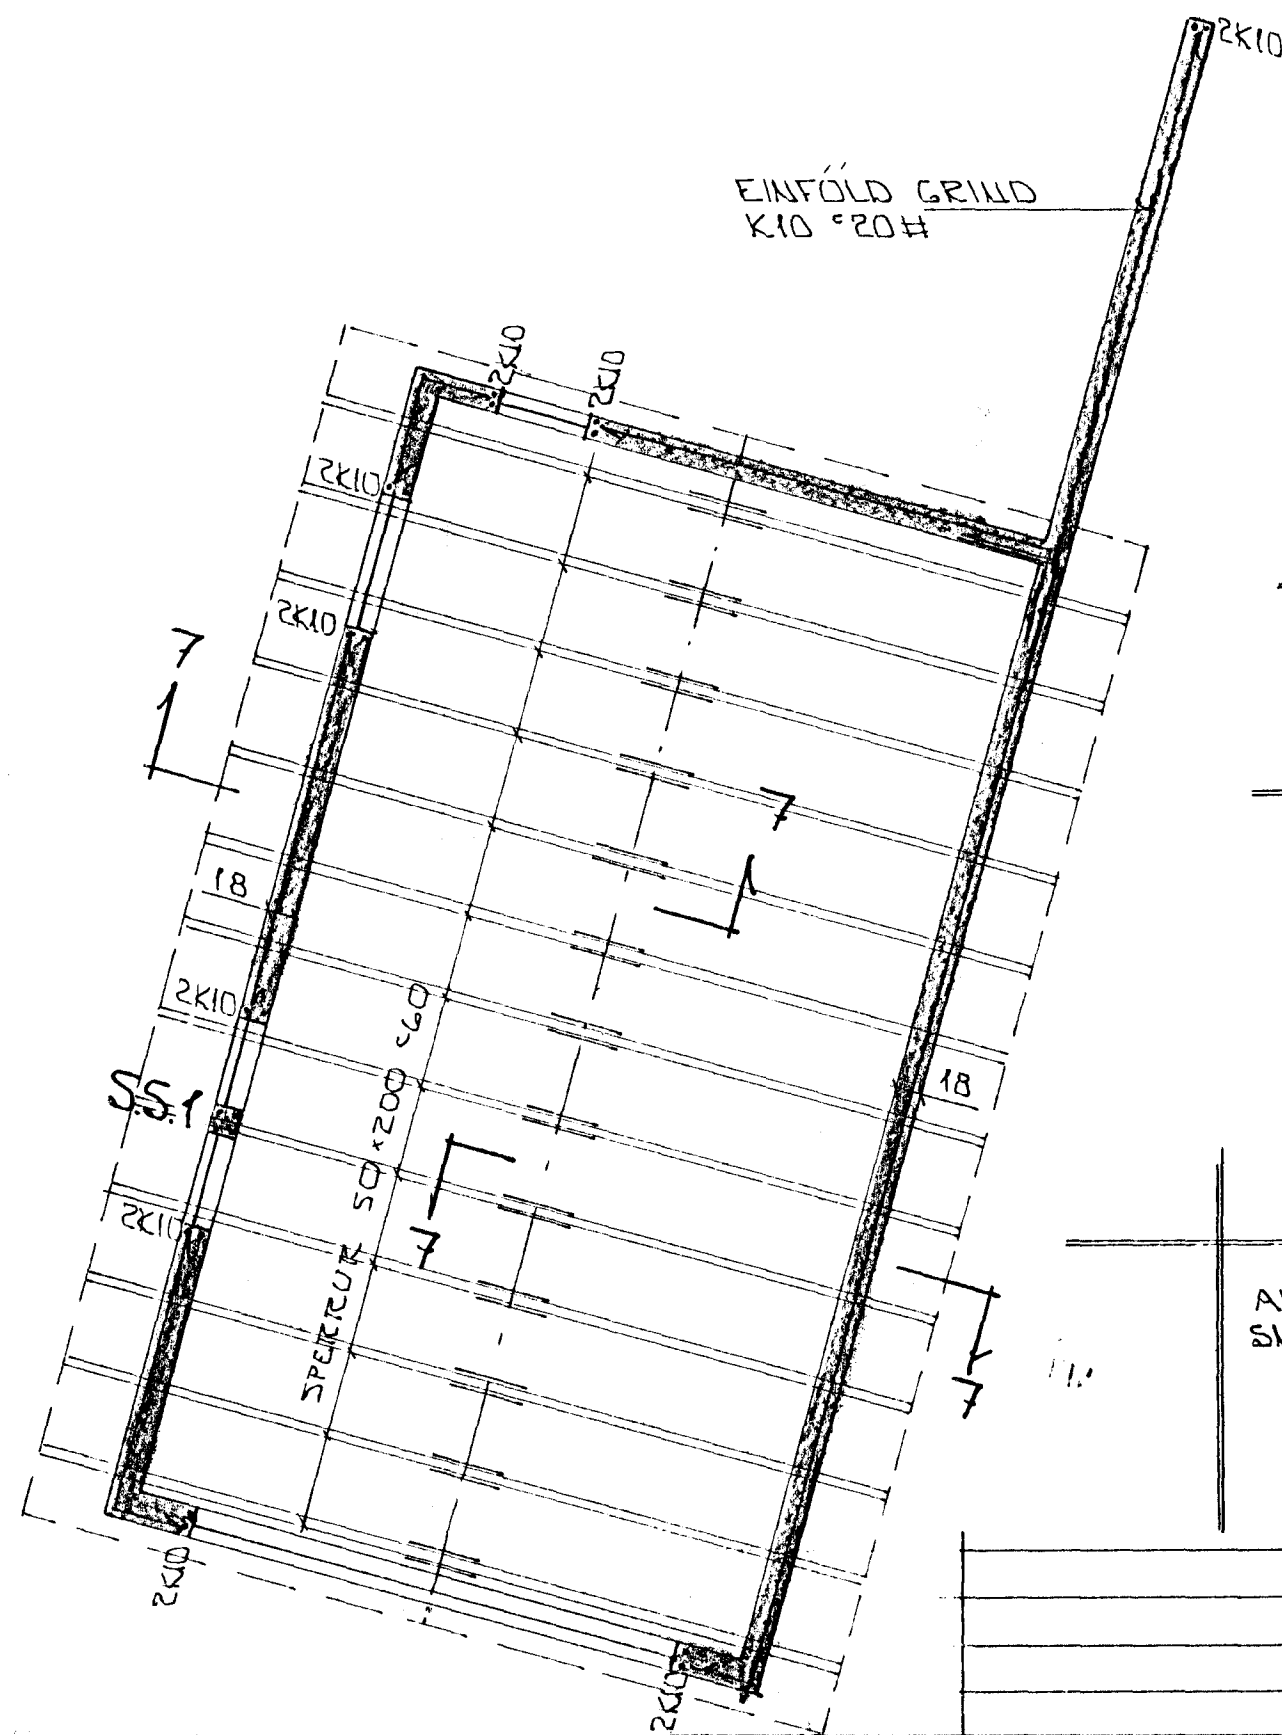

Í ÚTVEGLI HÚSS KOMI
EINFÖLD GRIND Í ÚTBRÚN.
LÆRT K10 20
LÖÐRETT K10 30

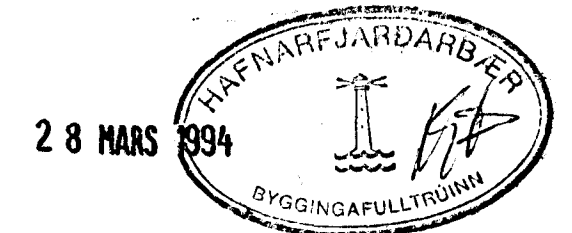

SKÝRINGAR:

ALMENNAR SKÝRINGAR SJÁ BL.NR.1-01
SLIÐ OG SERHYNDIR SJÁ BL.NR.1-05.

STEYPA:
 $S > 250$
 $V/S \leq 0.5$
 $LOFT \geq 6\%$
 $SEMENT \geq 300 \text{ KG/M}^3$

BR.NR.	DAGS	EÐLI BREVTINGAR	SIGN.
			DAGS JAN '94
			HANNAÐ
			TEIKNAD <i>GH</i>
			VERK NR.
			9345
			BLADNR.
			1-04

GRUNNMÝND 1:50