



I. HÆÐ

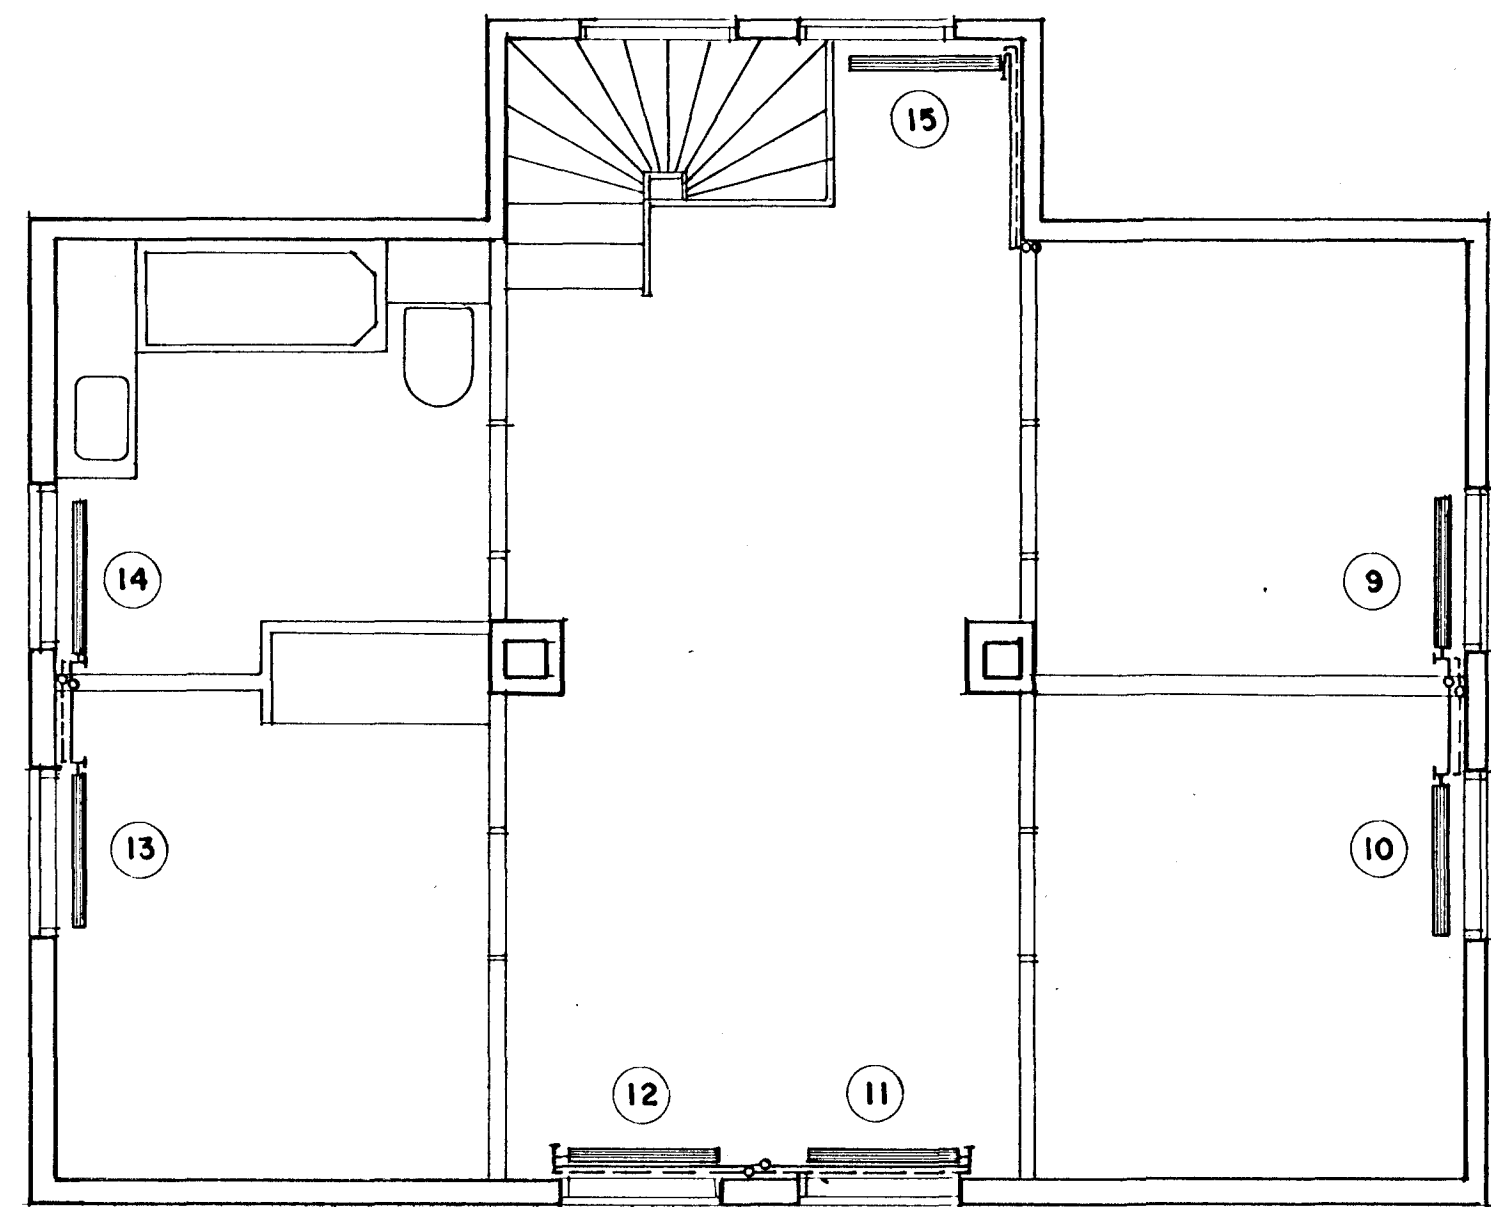

2. HÆÐ

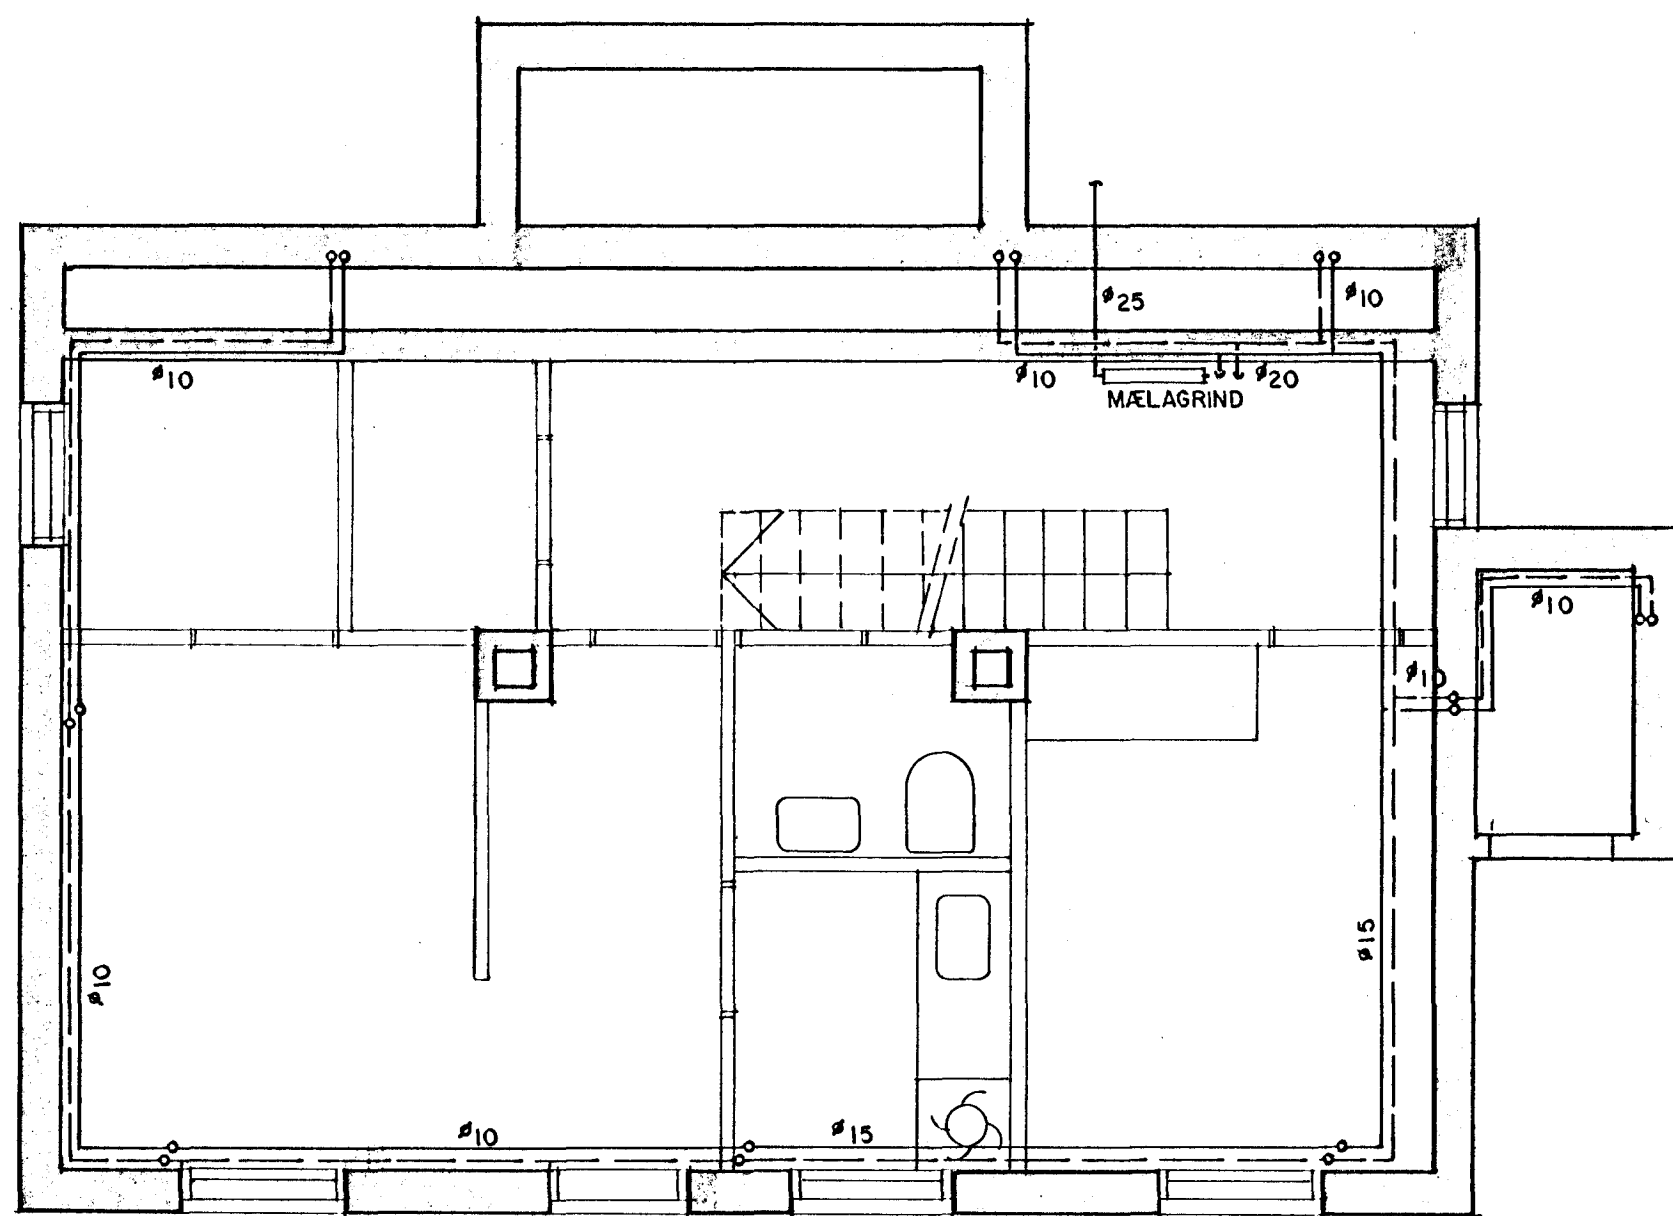


KJALLARI

OFNASKRÁ

NR	W	GERÐ*	STÚTAR	OFNLOKAR DANFOSS
1	670	500 2 972	CD	RAVL
2	830	500 B 972	AB	"
3	530	500 A 972	AB	"
4	530	500 A 972	AB	"
5	530	500 A 972	AB	"
6	830	500 B 972	CD	"
7	400	500 I 972	CD	"
8	930	700 E 486	AB	FSVR
9	830	500 B 972	CD	RAVL
10	830	500 B 972	AB	"
11	670	500 2 972	AB	"
12	670	500 2 972	CD	"
13	830	500 B 972	CD	"
14	830	500 B 972	AB	"
15	970	500 C 972	AB	"

* MÍÐAD ER VIÐ VEHA PILOFNA

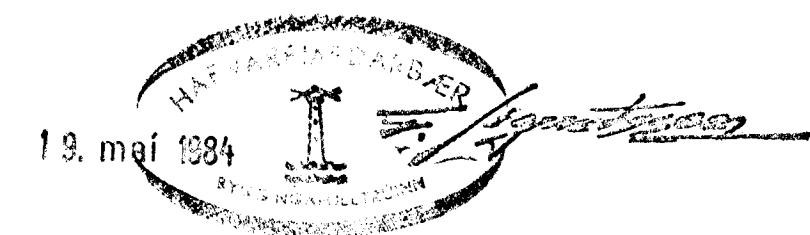

Summi Sig. Pipilón

Teiknistofurnar Laugavegi 42

GUNNAR ST. ÓLAFSSON
VERKFRÆÐINGUR FRV. S: 28770

SKÚLASKEIÐ 3 HAFNARFIRÐI

HANNAÐ: G. St. Ó YFIR:

HITALAGNIR

TEIKN: K.G. KVAFDI: 1:50

GRUNNMYNDIR KJALLARA 1, OG 2 HÆÐ

BREYTINGAR:

- 1.
- 2.
- 3.
- 4.

DAGS:

MAÍ '84

Summi St. Ólafsson

NO:

8446-401