


LÓÐARMYND
1:100

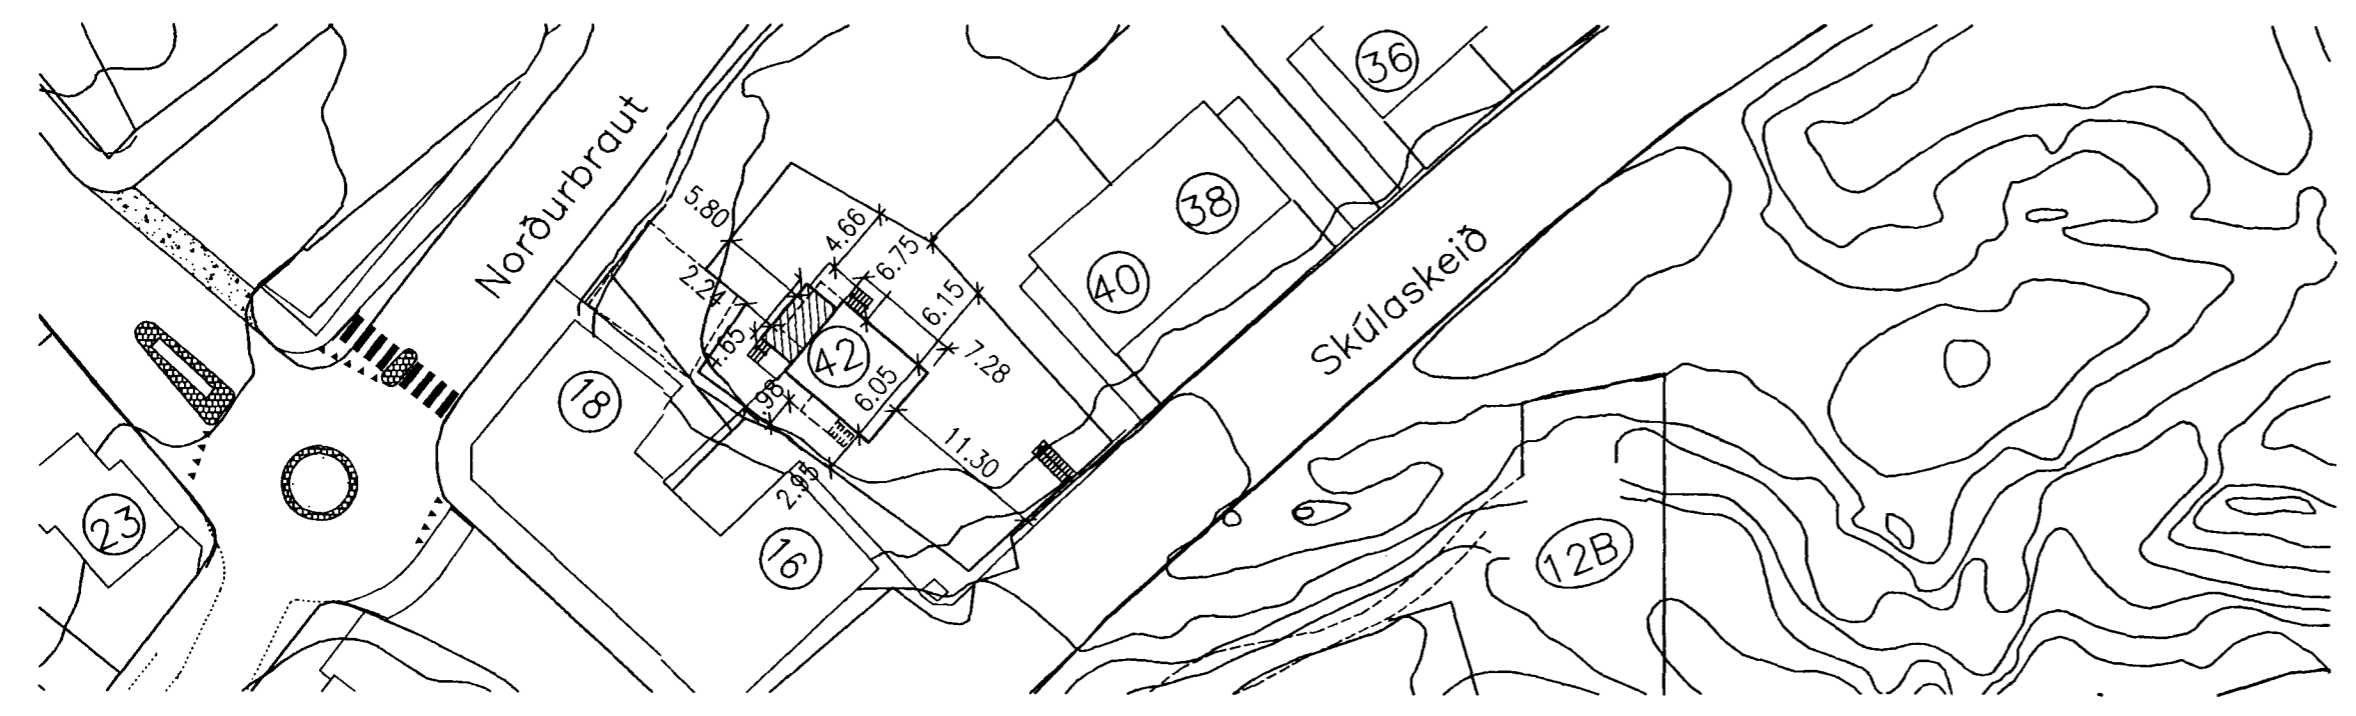

AFSTÖDUMYND
1:500

SKÚLASKEIÐ 42, HAFNARFIRÐI
Aðalteikningar
Afstöðumynd 1:500
Lóðarmynd 1:100
03.05.2001, leiðr. 30.05.01, 03.09.01

Jon Nordstein
Jon Nordstein arkitekt mnal kt. 180756-2139
Ólöf Flygenring arkitekt faí kt. 100955-4669
Mjóahlíð 8 105 Reykjavík s./fax 552 7873