


GRUNNMYND 1:50

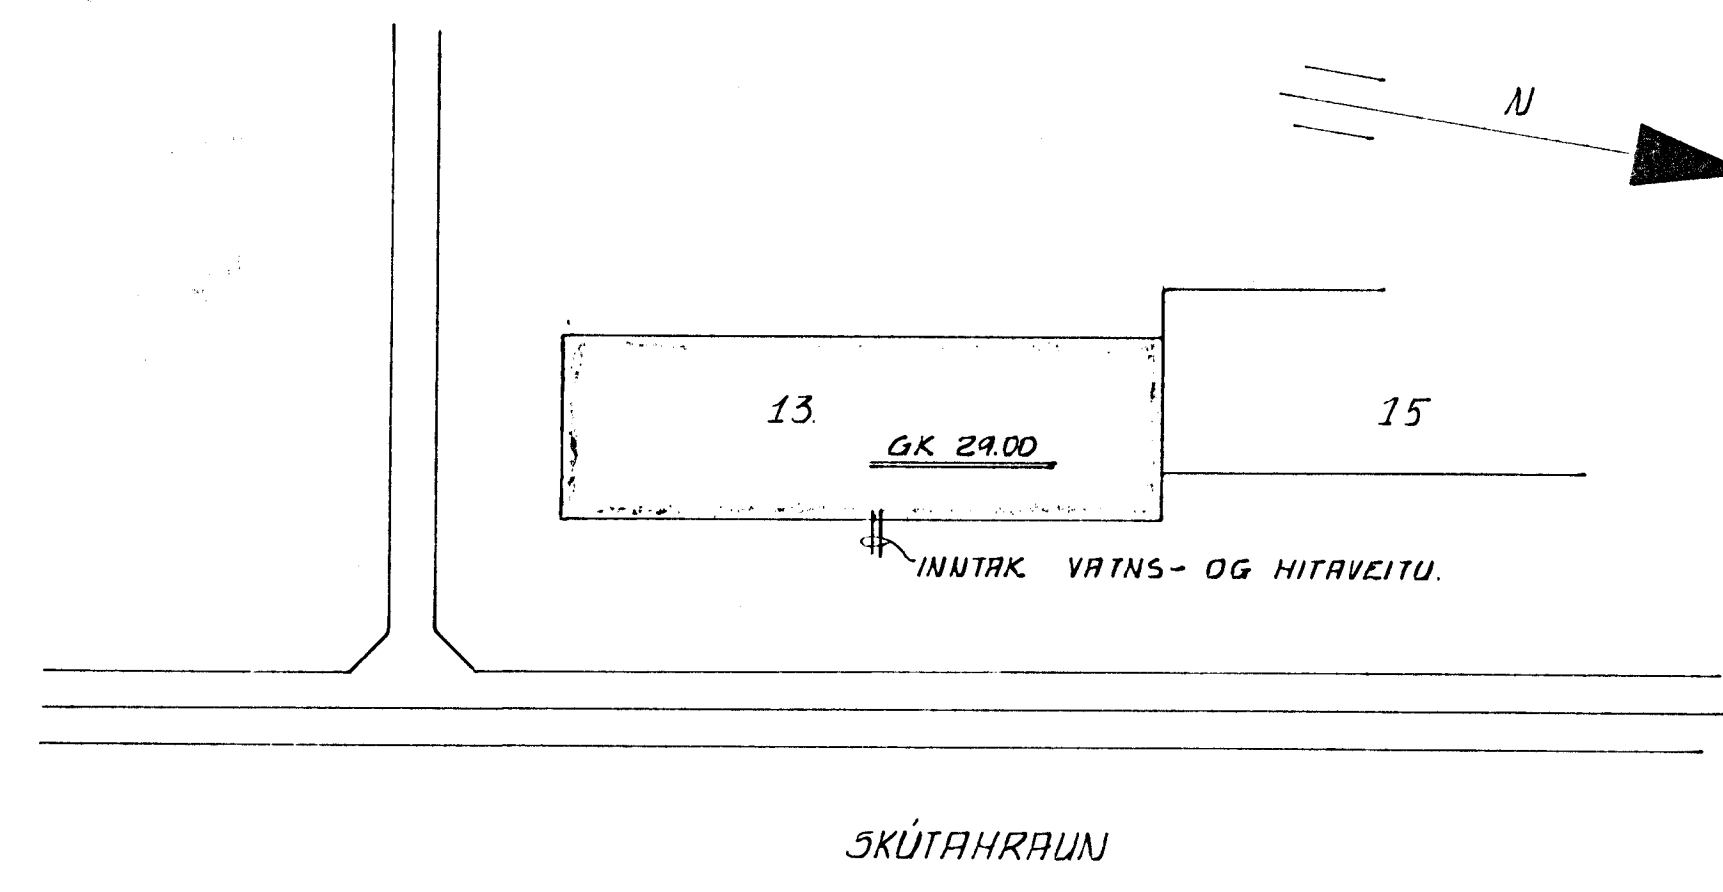

AFSTAD 1:500

14. maí 1981
 HAFNARFJÁRDARBER
 BYGGINGAULLTRÚNN
[Signature]

SKÝRINGAR SJÁ TEIKU NR. 2.0

SKÚTAHRAUN 13, HAFNARFIRÐI	MÆLIKVARDI 1:500 1:50	VERK 80/15	TEIKN NR 2.2.
VATNS- HITALÖGN	Hannað Teknað 27	Yfirland Samb.	DAGS DES. '80
JÓHANN GUNNAR BERGPÓRSSON VERKFR MVFI STRANDGÖTU 11 — HAFNARFIRÐI — Sími 53315	BREYTT		