



GRUNNMYND 1:50

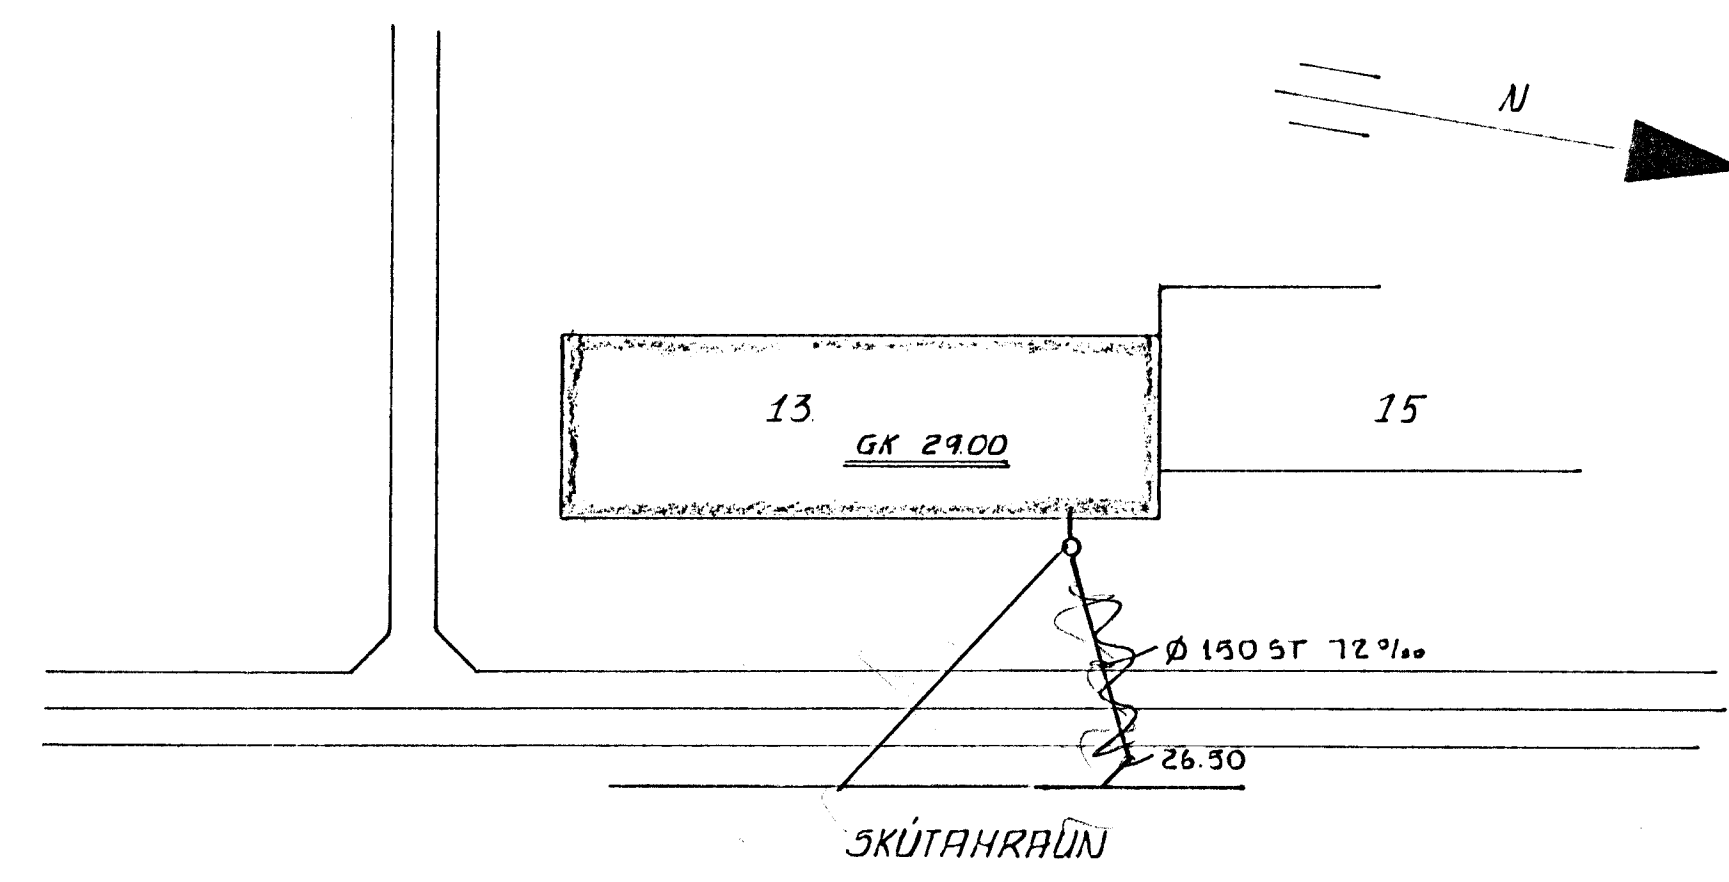

AFSTAÐA 1:500

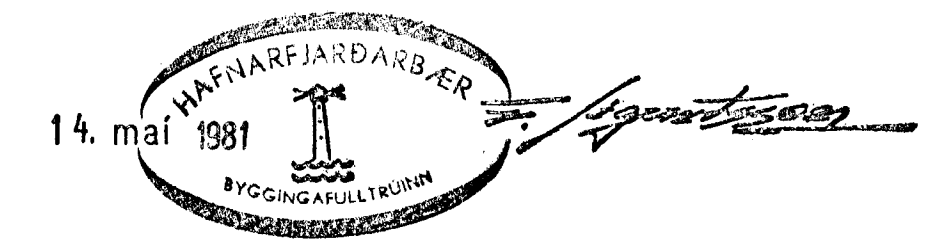

SKÝRINGAR SJÁ TEIKN NR. 2.0

SKÚTAHRAUN 13, HAFNARFIRÐI	MÆLIKVARDI 1:500 1:50	VERK 8015	TEIKN NR 2.1.
FRÁRENNISLÖGN - GRUNNMYND	Hannað: Teiknað: 87	Yfirfarð: Samþ	DAGS DES. '80
JÓHANN GUNNAR BERGPÓRSSON VERKFR. MVFI	BREYTT		
STRANDGÖTU 11 - HAFNARFIRÐI - Sími 53315			