


KERFI ~ 1:50

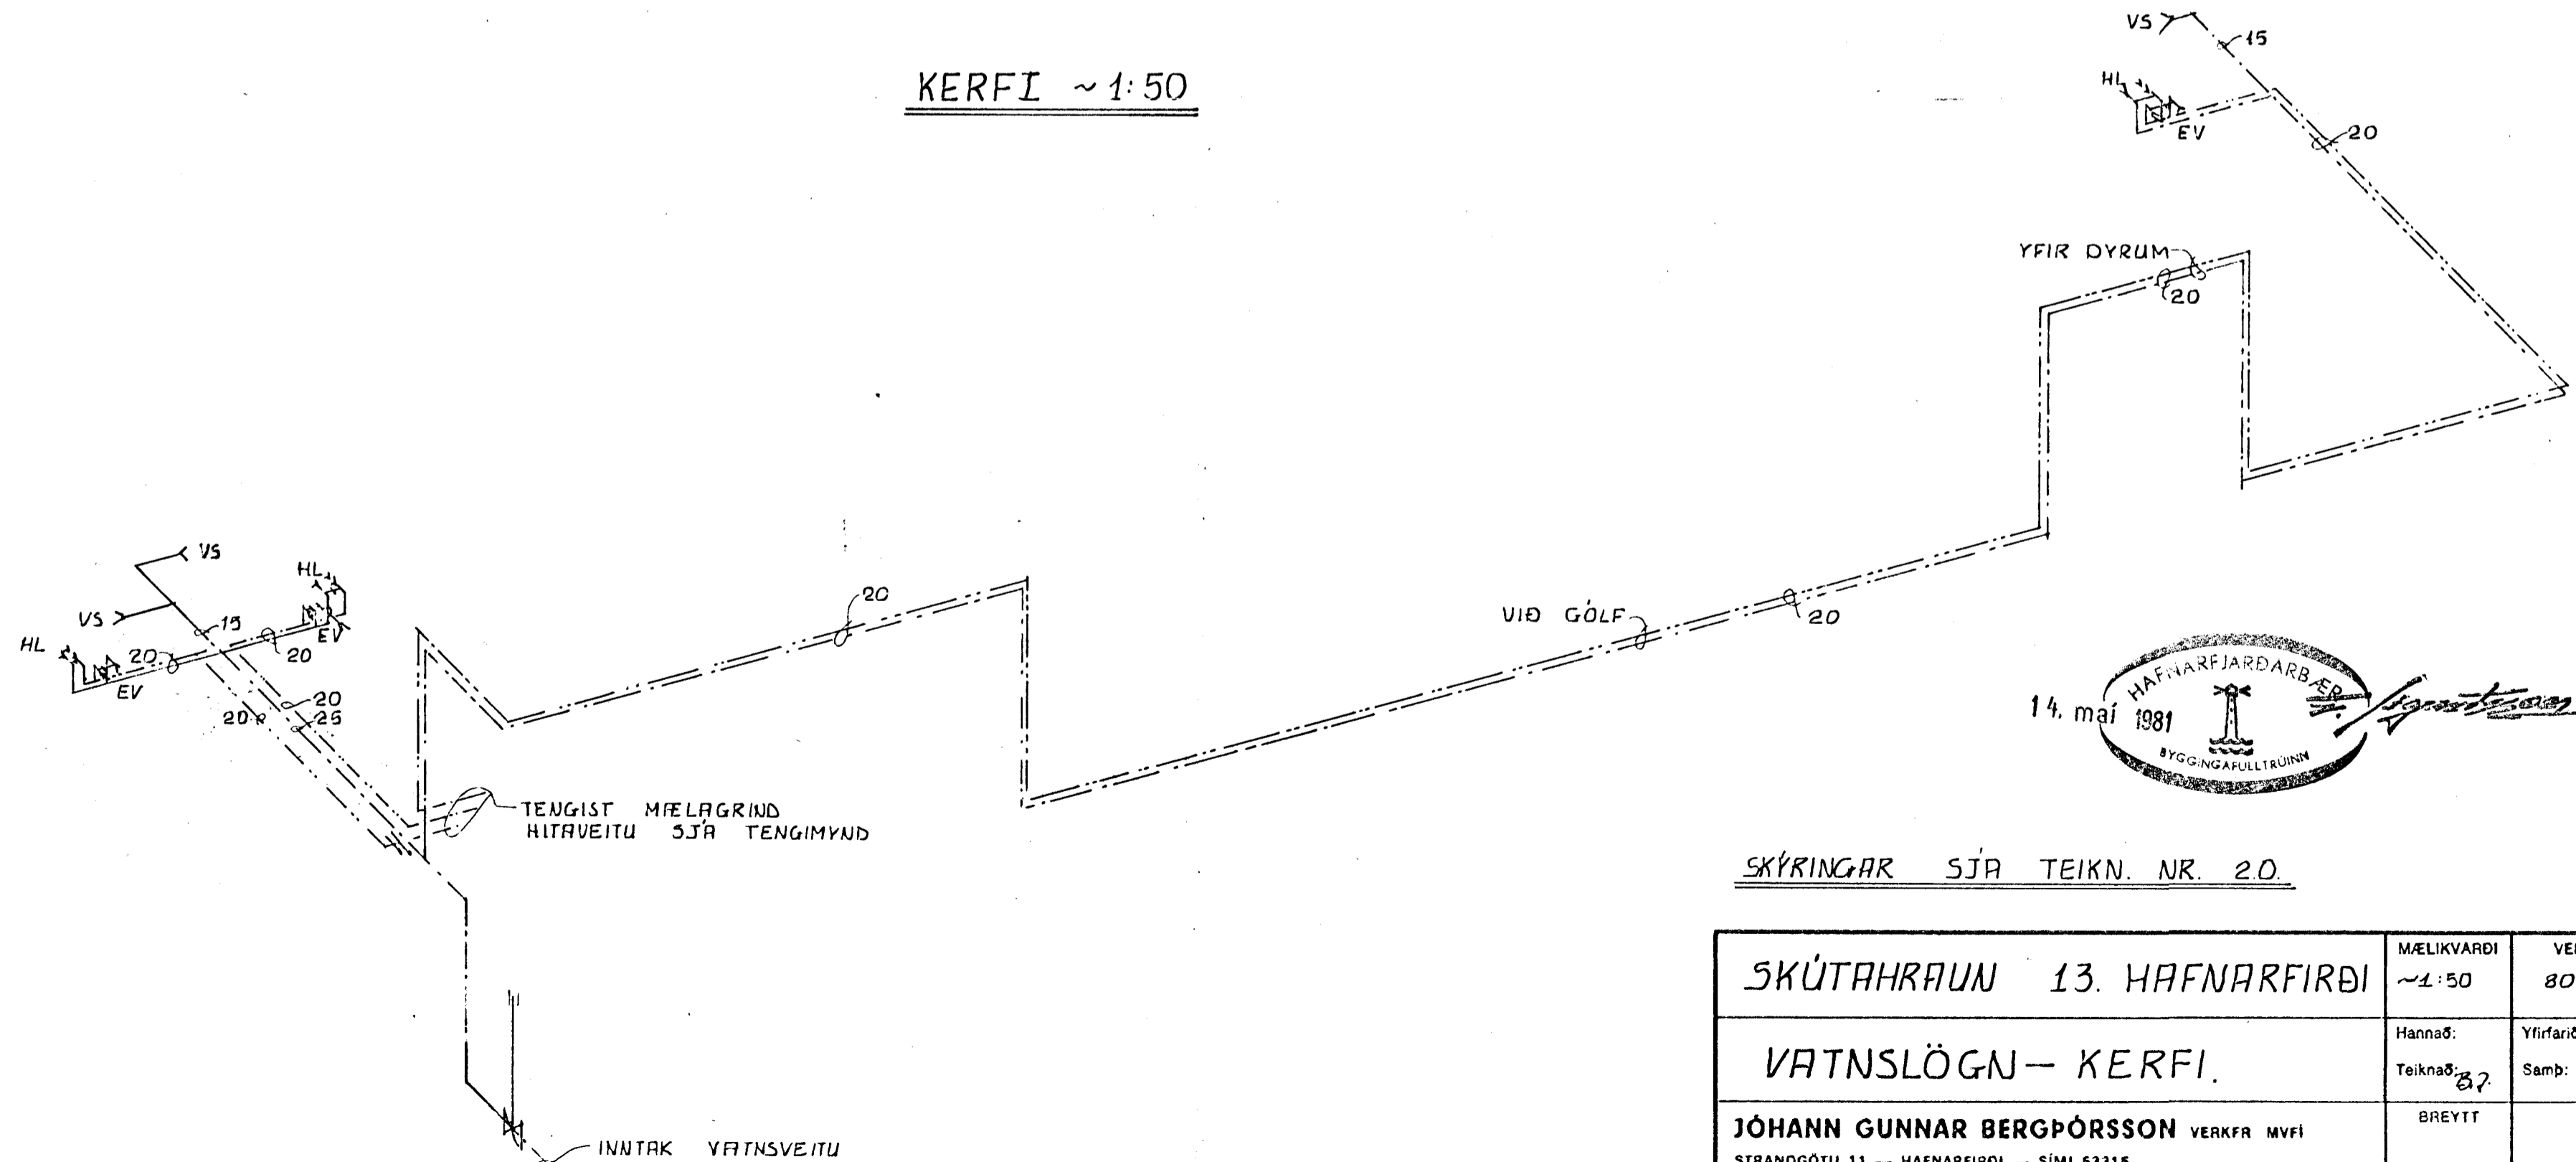

SKÝRINGAR SJÁ TEIKN. NR. 20.

SKÚTAHRAUN 13. HAFNARFIRÐI	MÆLIKVARDI ~1:50	VERK 8015	TEIKN NR 23.
VATNSLÖGN - KERFI.	Hannað: Teiknað: 87	Yfirfarið: Samb:	DAGS DES. '80
JÓHANN GUNNAR BERGPÓRSSON VERKFR MVFI STRANDGÖTU 11 - HAFNARFIRÐI - Sími 53315	BREYTT		