



GRUNNMYND 1:50

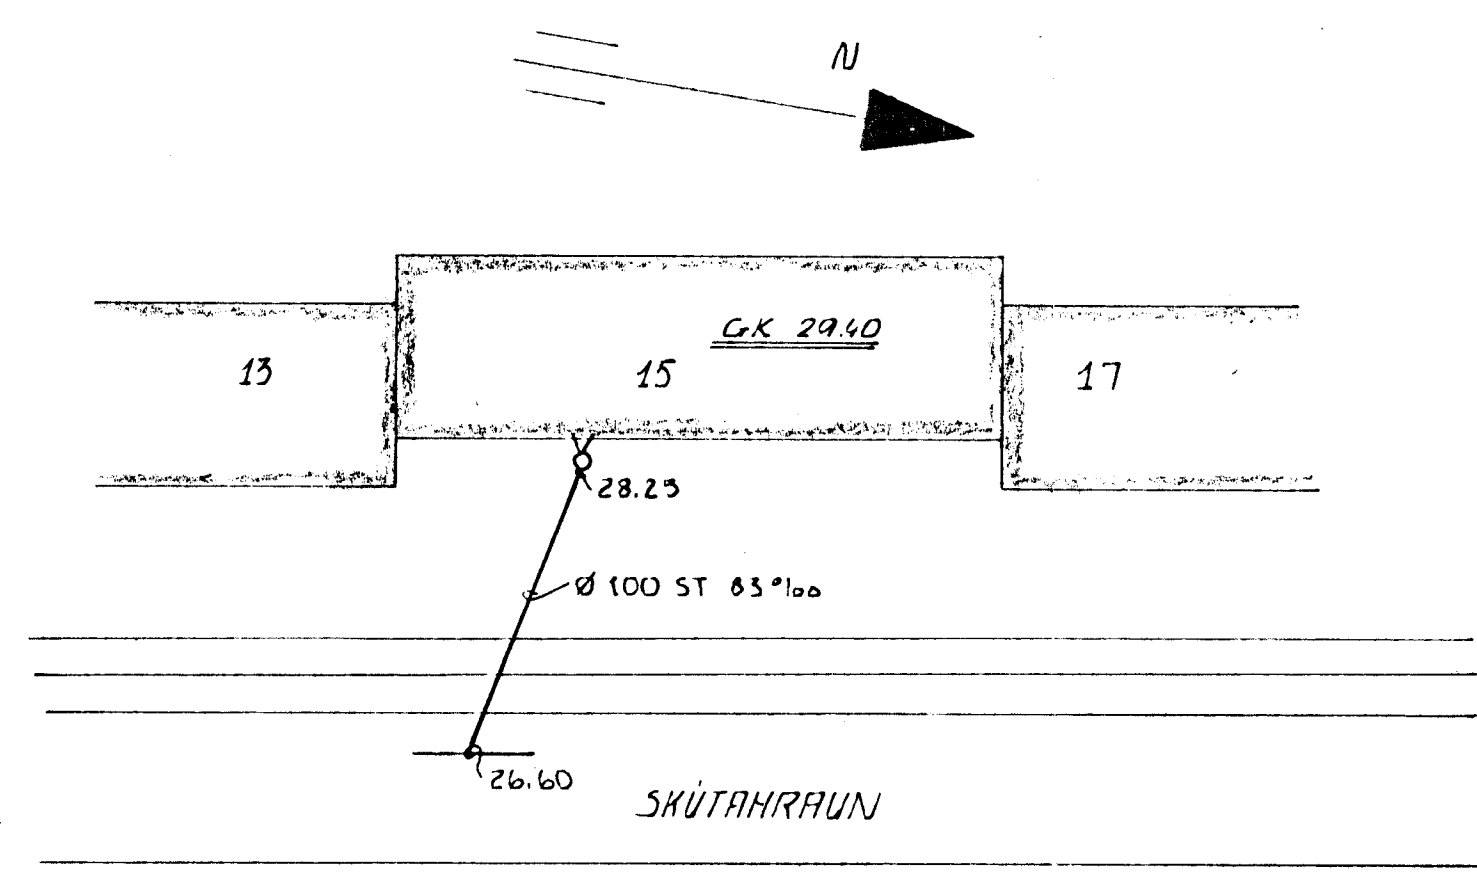

AFSTADA 1:500

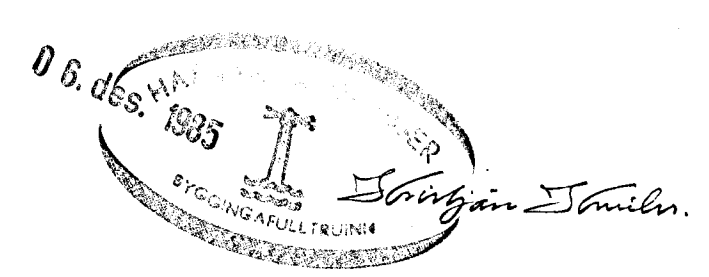

SKÝRINGAR SJÁ TEIKN NR. 2.0

SKÚTAHRAUN 15, HAFNARF.	MÆLIKVARDI 1:500 1:50	VERK 0012	TEIKN NR 2.1.
FRÆRENNISLISLÖGN-GRUNNMYND	Hannað: Teiknað: 27	Yfirfarð: Samþ:	DAGS DES '80
JÓHANN GUNNAR BERGPÓRSSON VERKFR MVFI STRANDGÖTU 11 - HAFNARFIRDI - SÍMI 53315	BREYTT		