


GRUNNMYND 1:50

FITUSKILJA
Ø 100 - 980 LITRA
Frl.: Borgarplast hf.

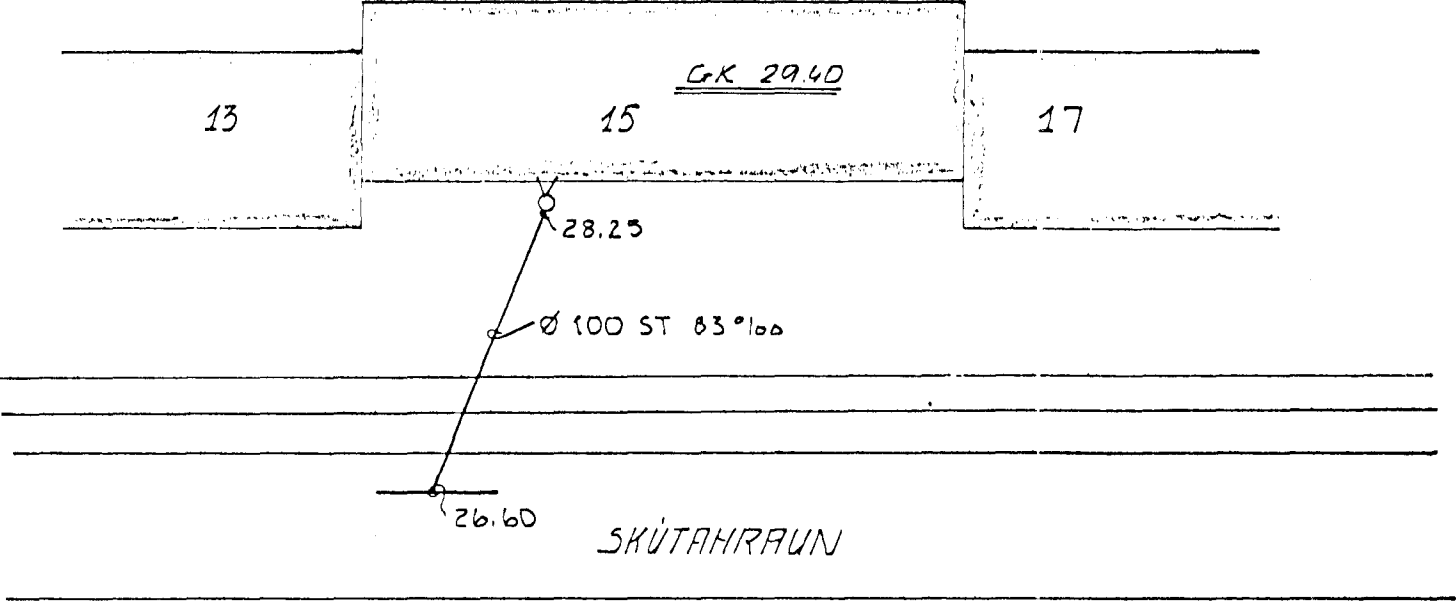

AFSTADA 1:500

28 JULI 1997
HAFNAHEIMAVUNDI
Gunnar Gunnarsson
GJÓFINGARFÚLLT RÚM

SKÝRINGAR SJÁ TEIKN NR. 2.0

JA.
HEILBRIGDISEFTIRLIT
HAFNARFIÁRDARSVEÐIS
Heilbrigðisráðgjafi
Pósthóli 440 - 222 Hafnarfjörður
Sími 565 2600
Kall Stefánsson

SKÚTAHRAUN 15, HAFNARF.	MÆLKVARDI 1:500 1:50	VERK 8012	TEIKN NR 2.1.
FRÆNNUSLISLÖGU-GRUNNMYND	Manna Teiknað 27	Yfirfari. Samb.	DAGS DES. '80
JÓHANN GUNNAR BERGÞÓRSSON VERKFR MVEI STRANDOGTU 11 - HAFNARFJÖRÐUR - SÍMI 53315	BOEYTT BL		Júl. '97