



GRUNNMYND 1:50

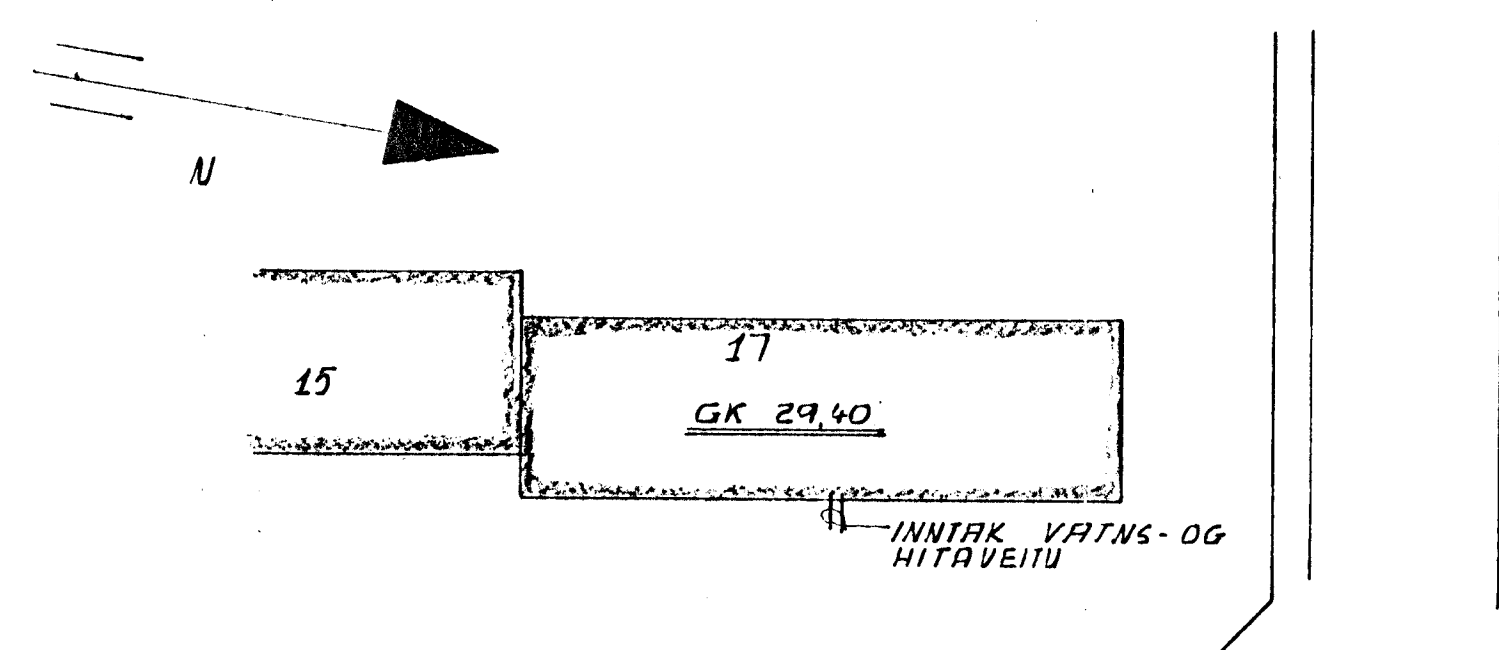

SKÚTAHRAUN

AFSTAÐA 1:500

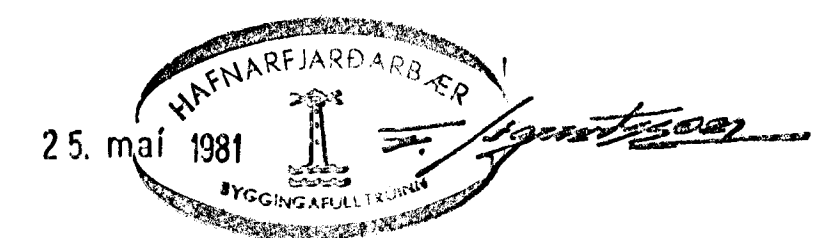

SKÝRINGAR SJÁ TEIKN. NR 2.0.

SKÚTAHRAUN 17, HAFNARFJÁRDARBER	MÆLIKVÁRDI 1:500 1:50	VERK 0012	TEIKN NR 2.2.
VATNS- OG HITALÖGN	Hanna Teiknað BR	Yfirgafið Samb	DAGS DES '80
JÓHANN GUNNAR BERGÞÓRSSON VERKFR M/FI STRANGÓTTU 11 - HAFNARFJÓRÐI - SÍMI 53315			