



GRUNNMYND 1:50

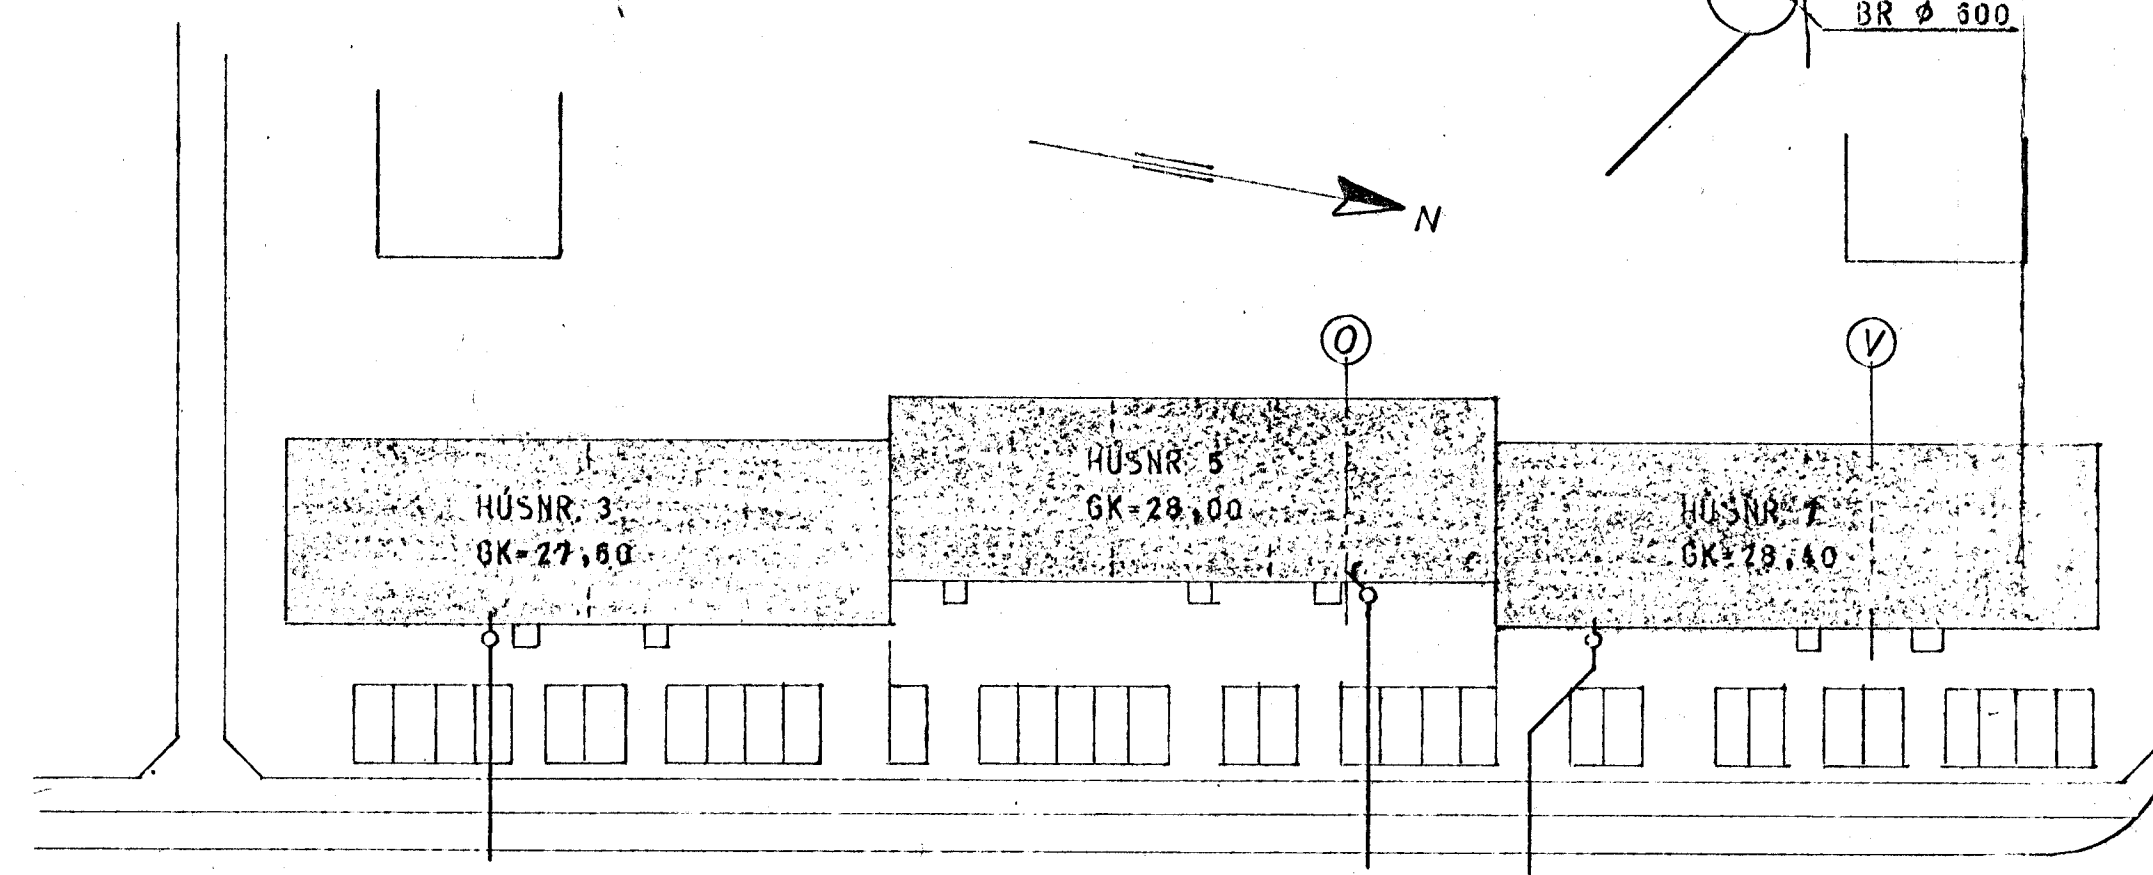

AFSTÖÐUMYND 1:500

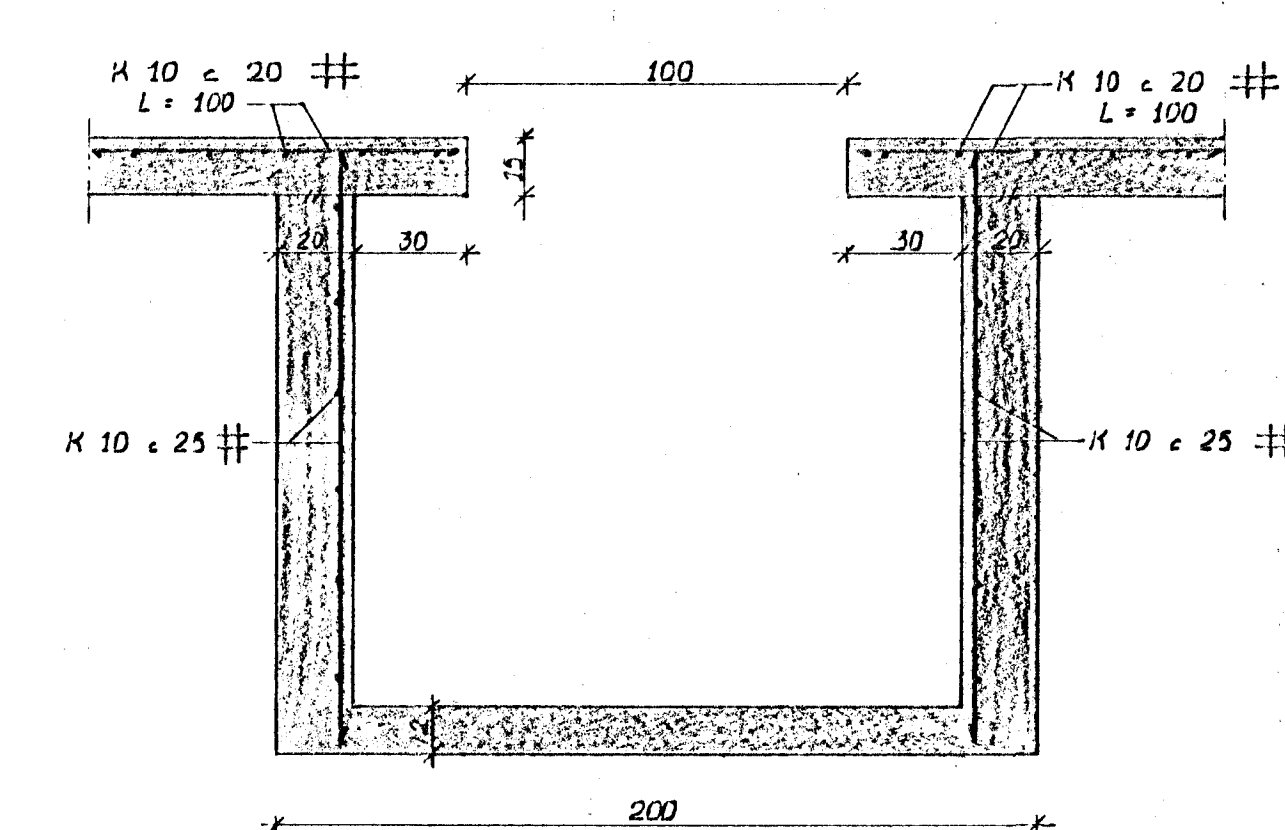

SNID 1 GRÝFJU 1:20

SKÝRINGAR SJÁ TEIKN. NR. 2.0

SKÚTAHRAUN 5-7, HAFNARFIRÐI	MÆLIKVARDI 1:500 1:50	VERK 1923	TEIKN NR 2.1B
GRUNNLAGNIR	Hanna Teiknað Samb	Yfirfarið: Samb	DAGS MAÍ '80.
JÓHANN GUNNAR BERGÞÓRSSON VERKFR. MFI STRANDGÖTU 11 - HAFNARFIRÐI - Sími 53315	ÍSREYTT JÚNÍ '81.		