



ÚTVEGGUR C
1:50

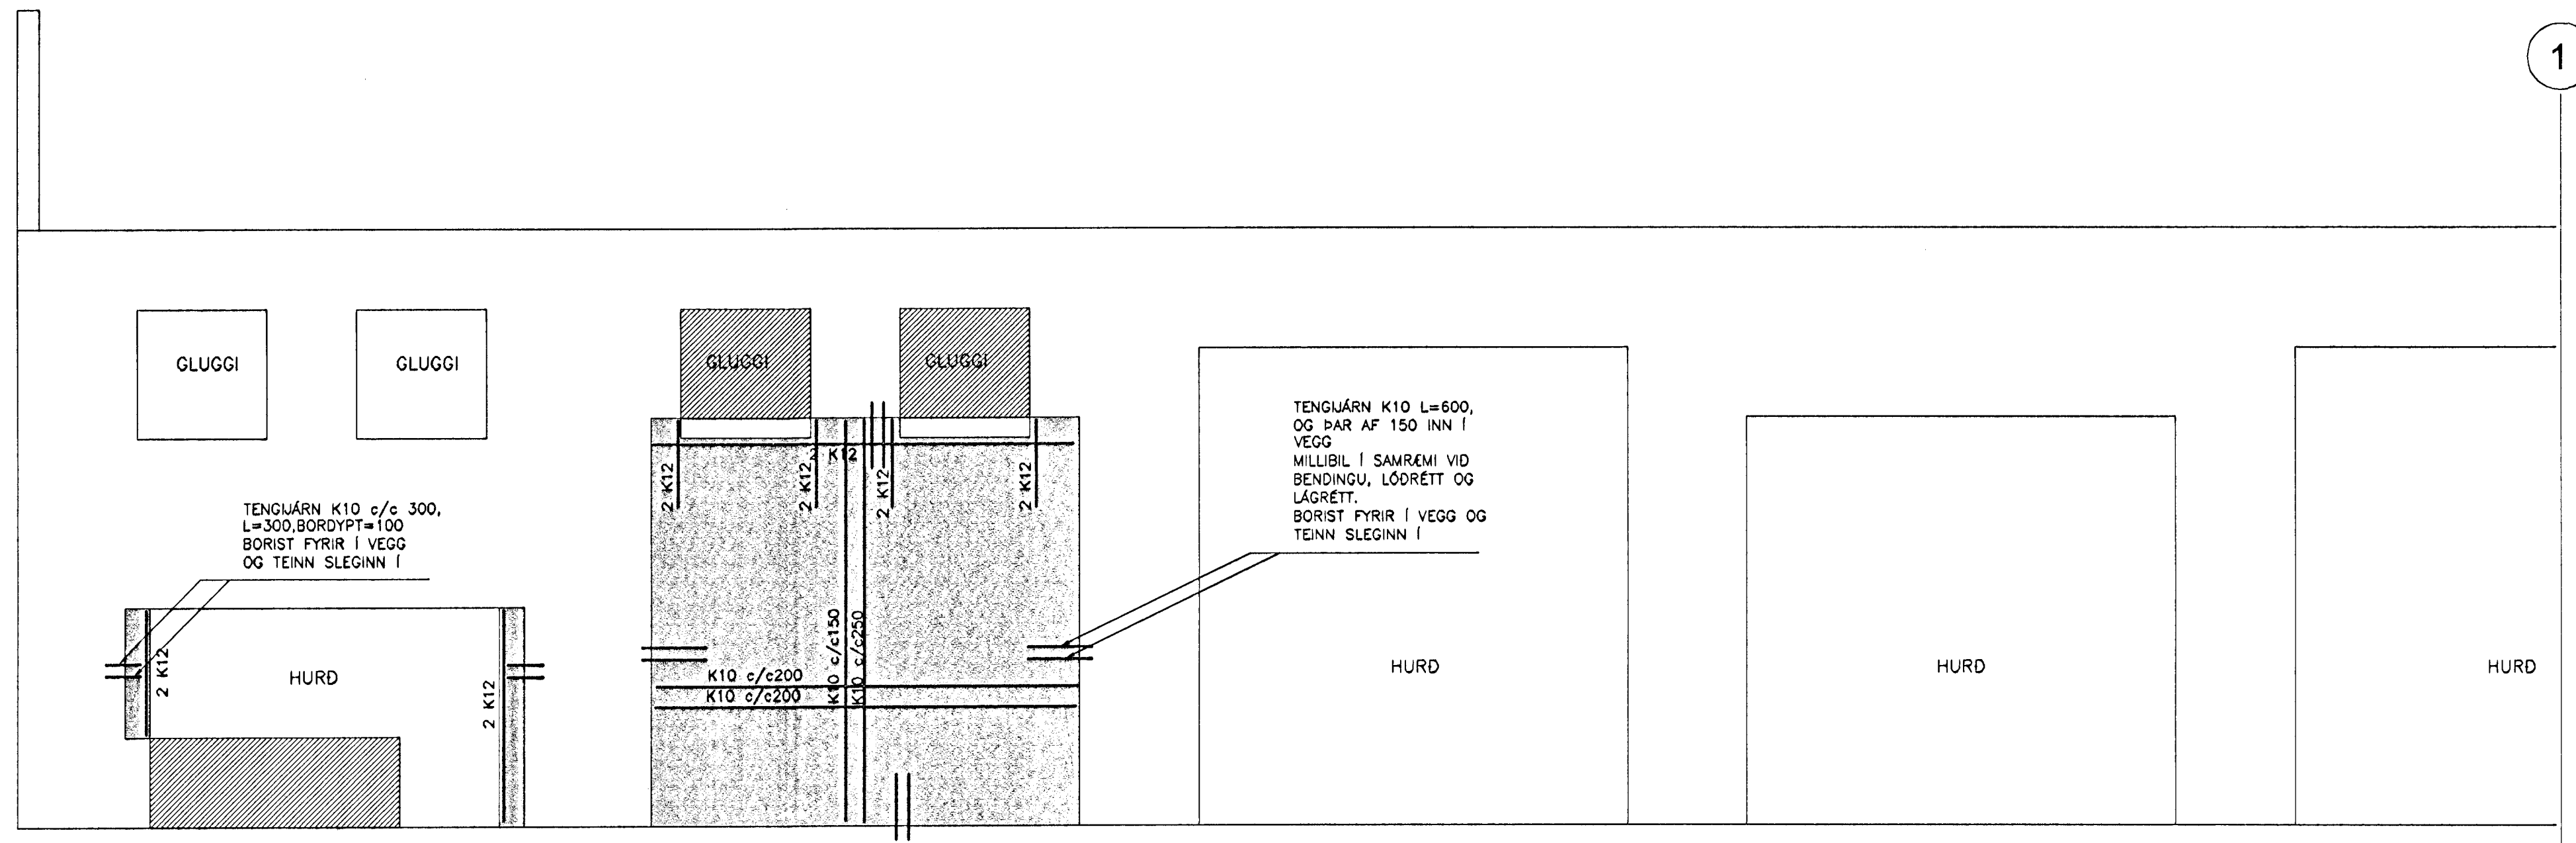

ÚTVEGGUR C
1:50

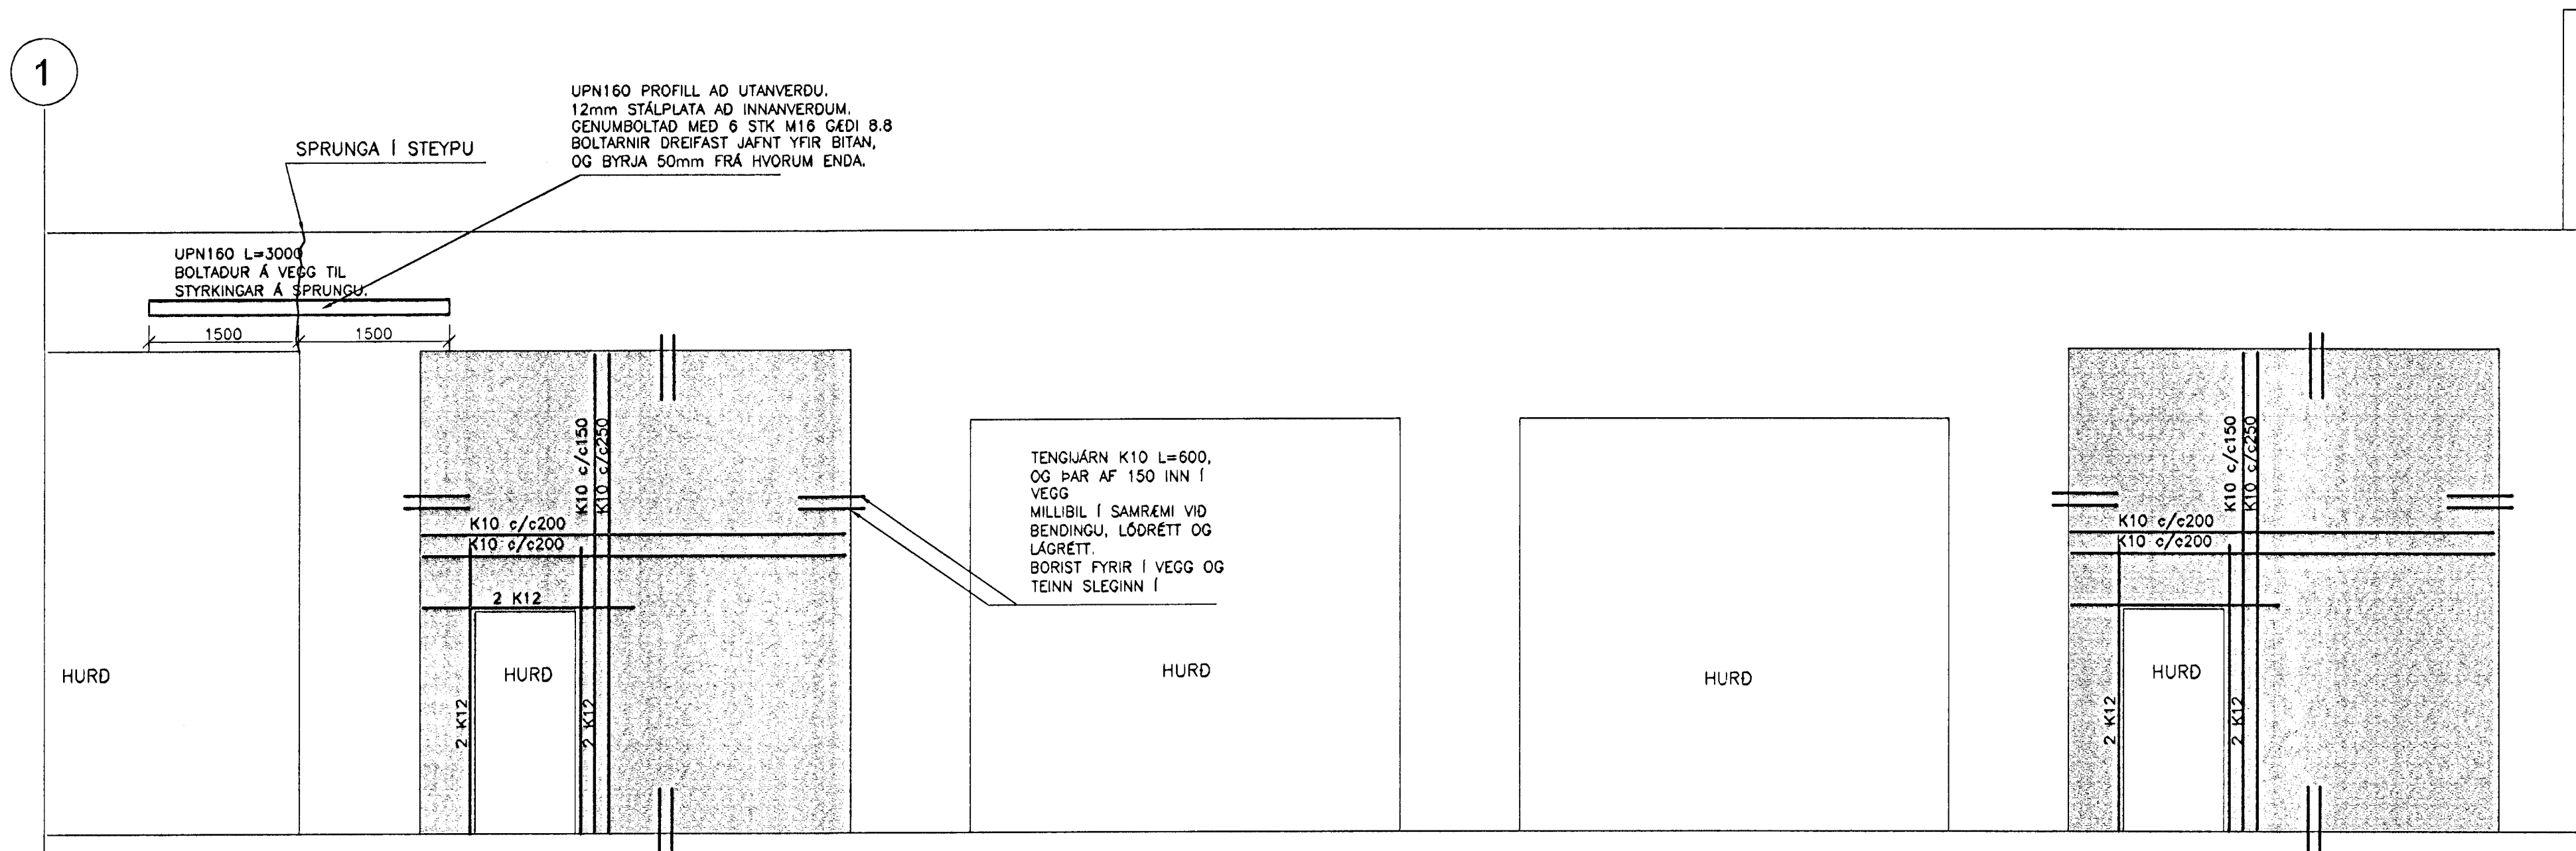

████████ SÖGUD OP Í ELDRÍ STEYPU

□ NÝ STEYPA

TILVÍSANIR:

ALMENNAR SKÝRINGAR SJÁ BL. NR. 00812-B00

————— BROTÞOLSFLÖKKUR STEYPU C30

Byggingafrulltrúi Hafnarfjarðar
Afgreitt þann
28 JUNI 2001
VG

SKÚTAHRAUN 6, HAFNARFIRÐI			
BURÐARVIRKI-BREYTINGAR BROT OG ENDURSTEYPA ÚTVEGGJA HLIÐARMYND			
VSB VERKERÆDISTOFA		Breyting:	
B/EIARHRAUNI 20 e220 HAFNARFJÖRDUR SÍM 585-8600 F FAX 585-8610 Netfang: vsb@vsb.is, kt710795-2099		Samþ: Björn Gústafsson	Kt: 180550-4889
Mkv: 1:50	Teiknað: HJ	Hannað: BGMJ	
Dag: 15.03.2001	Nr: 00812-B03		

ALL 15/6/01
Lind